



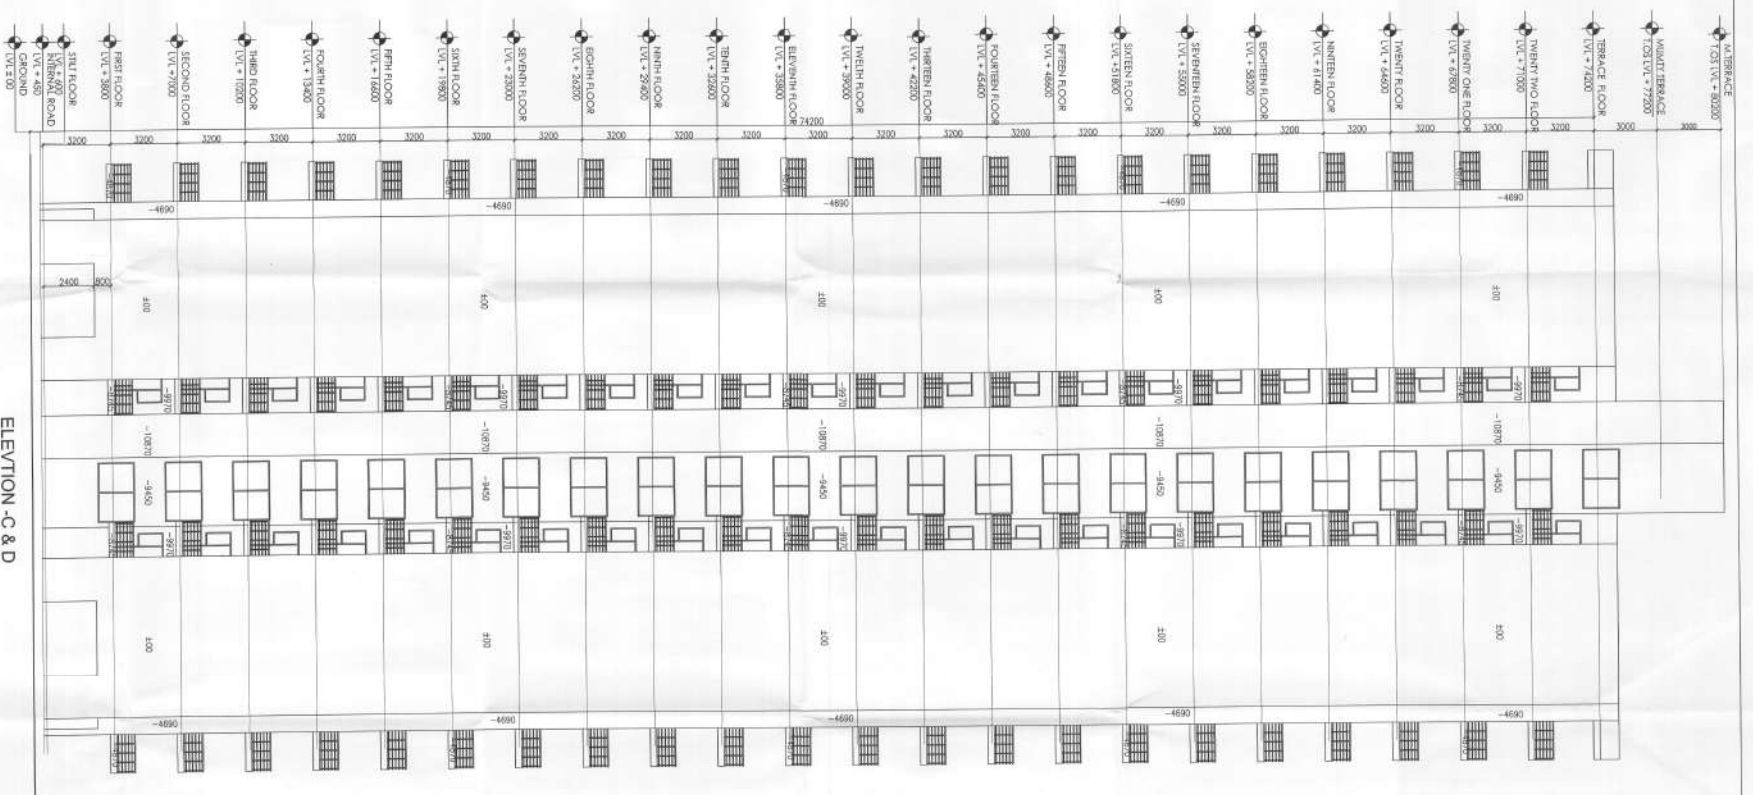

ELEVATION C & D
BLOCK - B

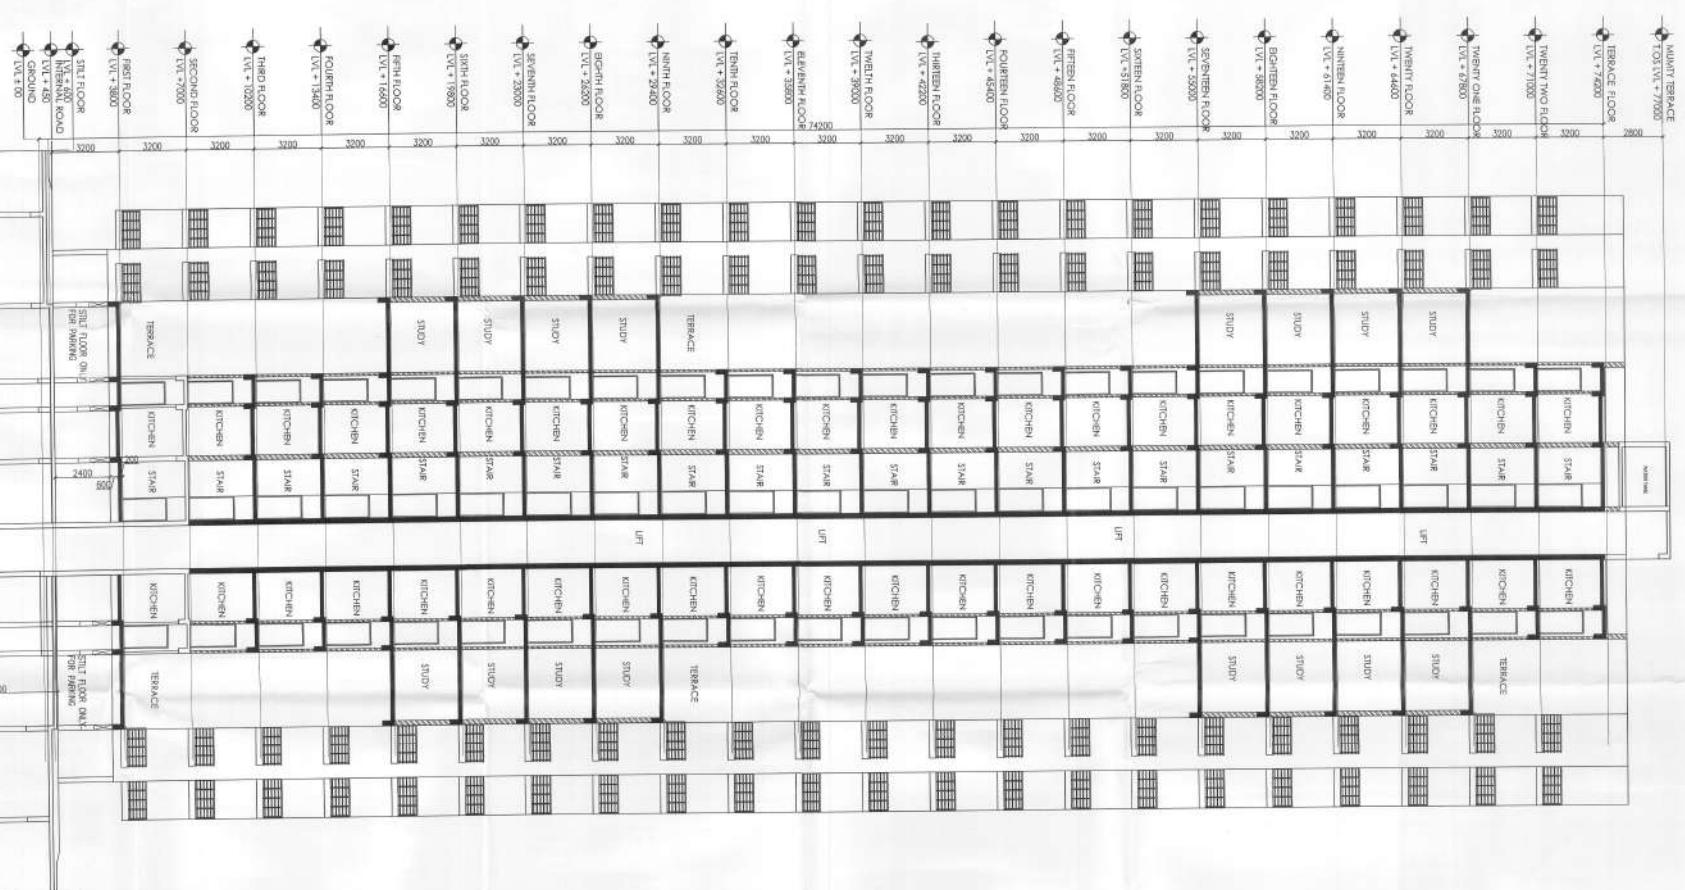

SECTION 2
BLOCK - B

SCALE:- 1:100		NORTH:- 	PROPOSED BUILDING PLAN OF GROUP HOUSING COLONY AREA MEASURING 18.744 ACRES (LICENCE NO. 01 OF 2014 DATED 03/01/2014) IN SECTOR-33, SOHNA BEING DEVELOPED BY AUM SHREE HOTELS & RESORTS PVT. LTD.
OWNERS SIGN:- 	ARCHITECT'S SIGN:- 		
ELEVATION C,D SECTION 2 BLOCK B		7	

NO. 18.744 ACRES
LICENCE NO. 01 OF
2014 DATED 03/01/2014
IN SECTOR-33, SOHNA BEING
DEVELOPED BY
AUM SHREE HOTELS &
RESORTS PVT. LTD.