



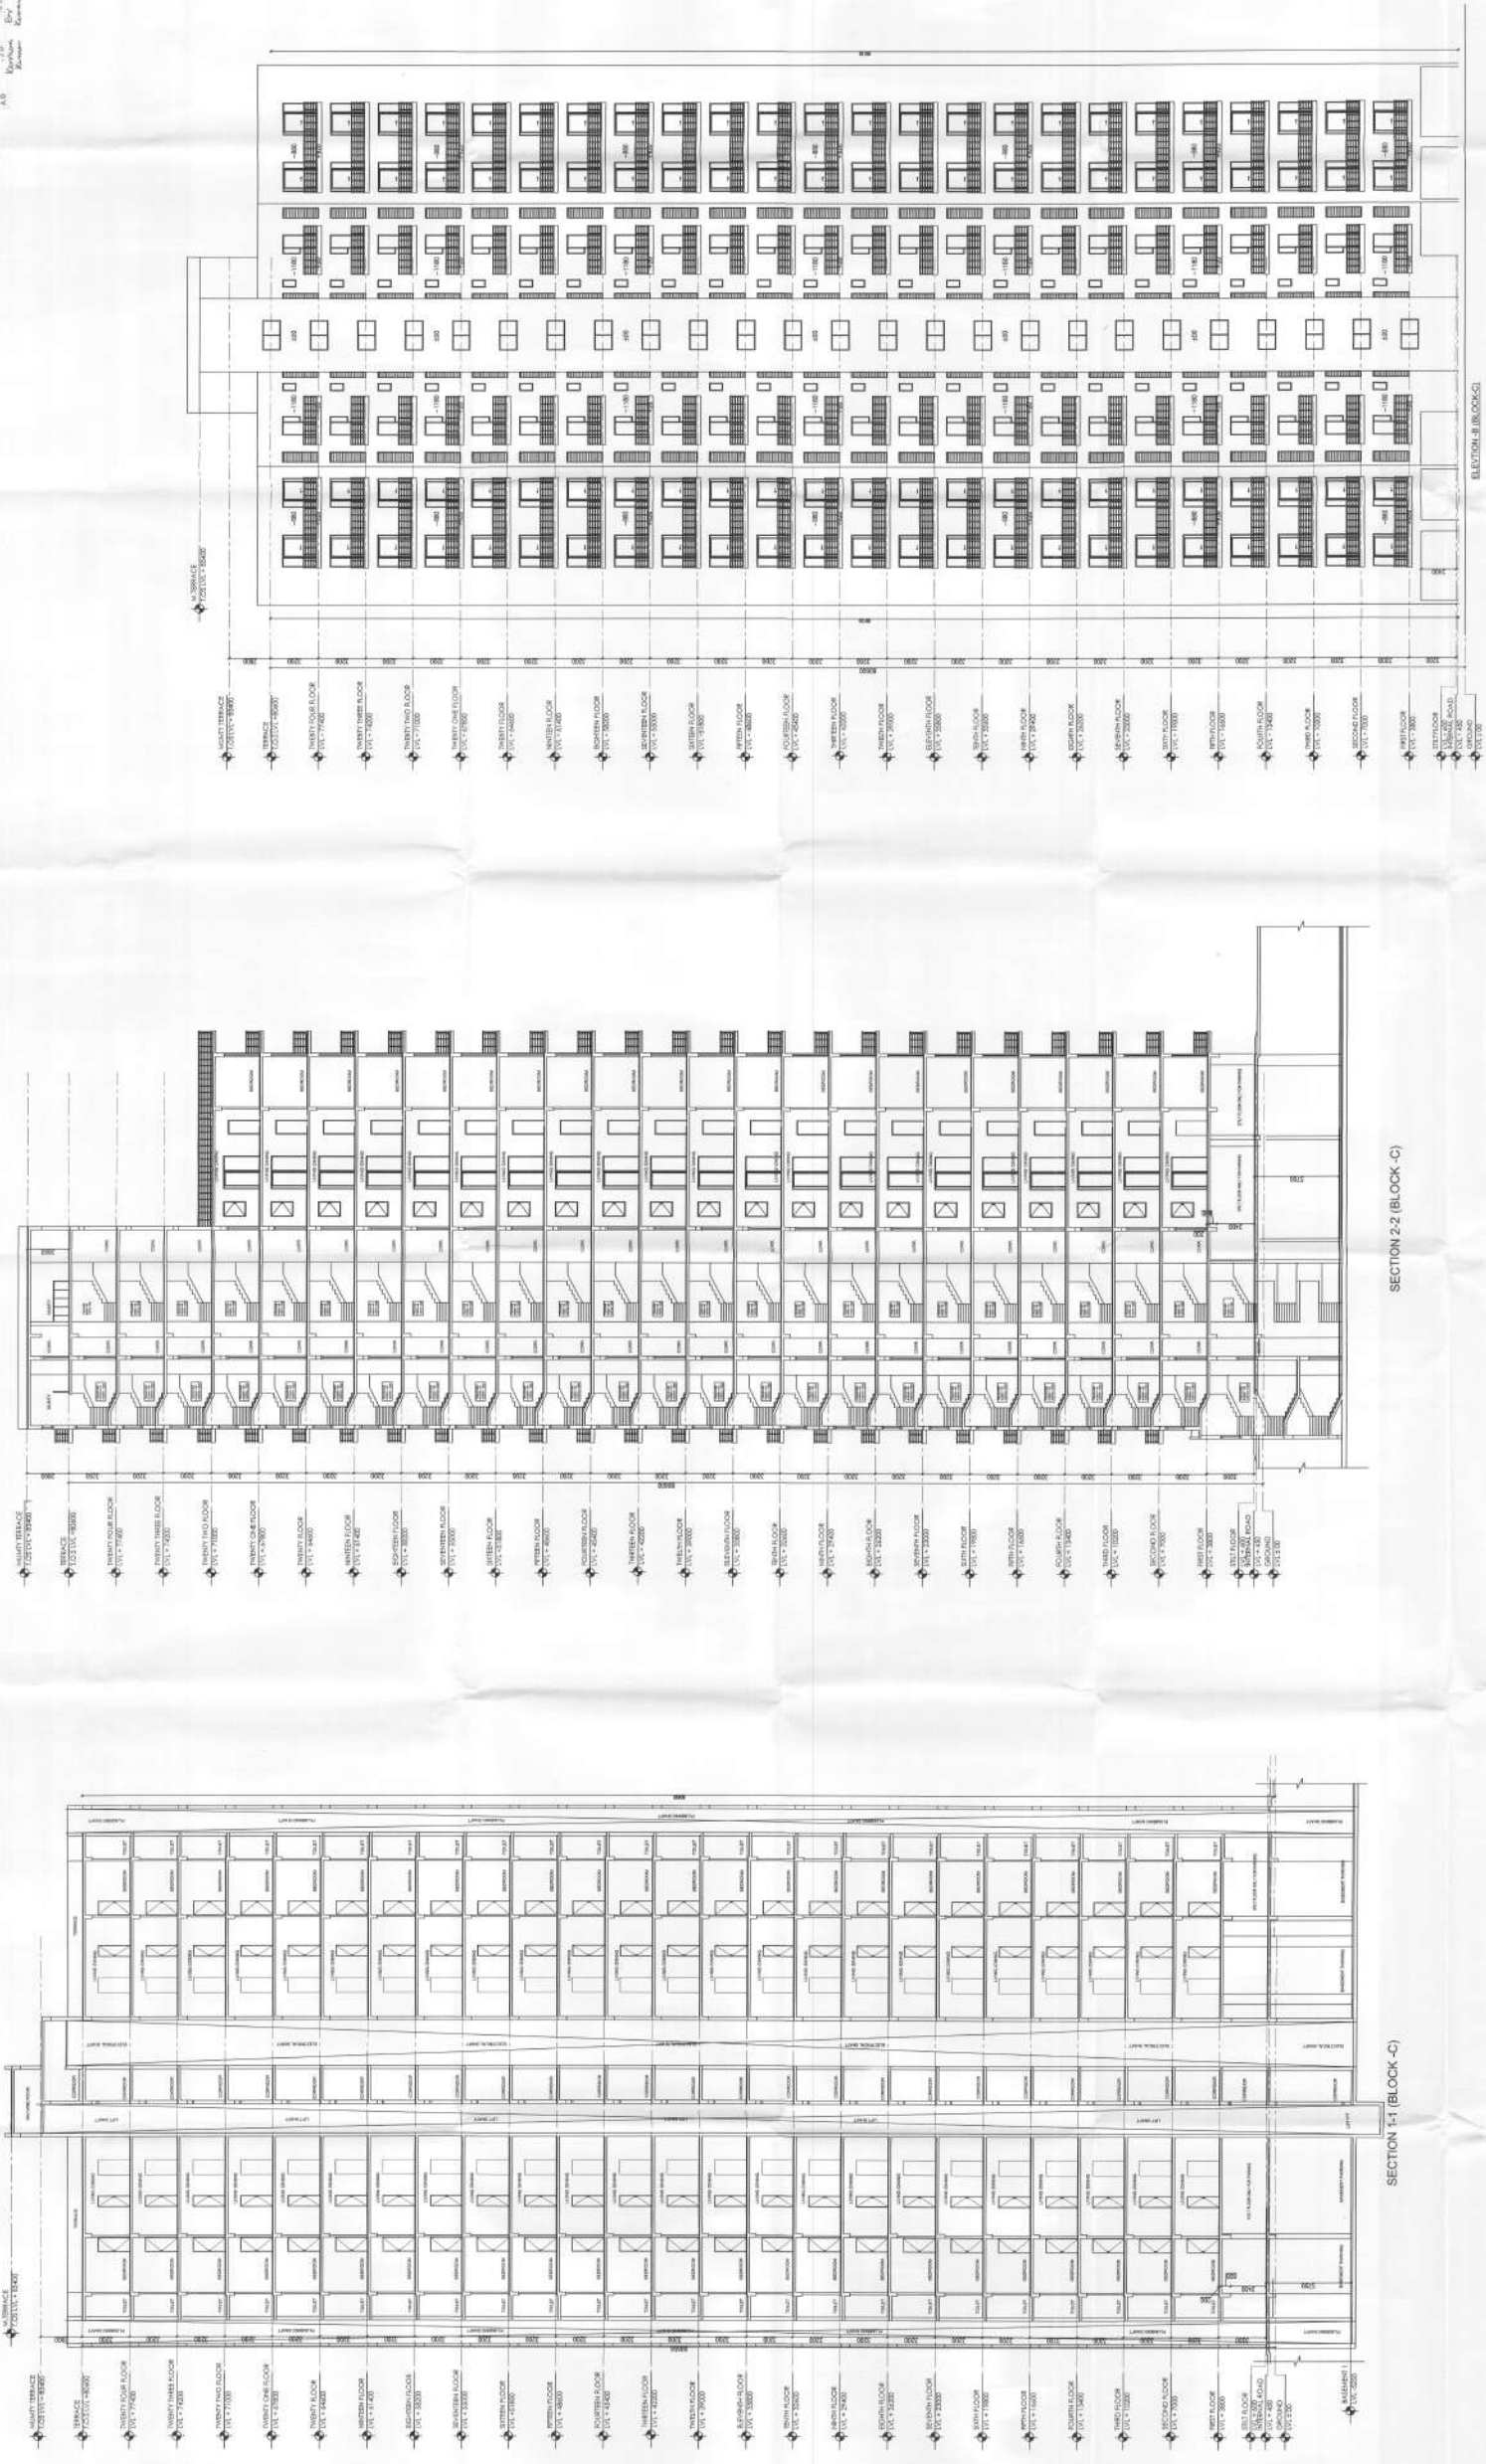

PROPOSED BUILDING PLAN OF GROUP HOUSING COLONY AREA MEASURING
18.744 ACRES (LICENCE NO. 01 OF 2014 DATED 03/01/2014) IN SECTOR-33, SOHNA BEING
DEVELOPED BY AUM SHREE HOTELS & RESORTS PVT. LTD.

NORTH

OWNER'S SIGN:

ARCHITECT'S SIGN:

SCALE: 1:100

SECTION 1.2 ELEVATION B (BLOCK-C)

9