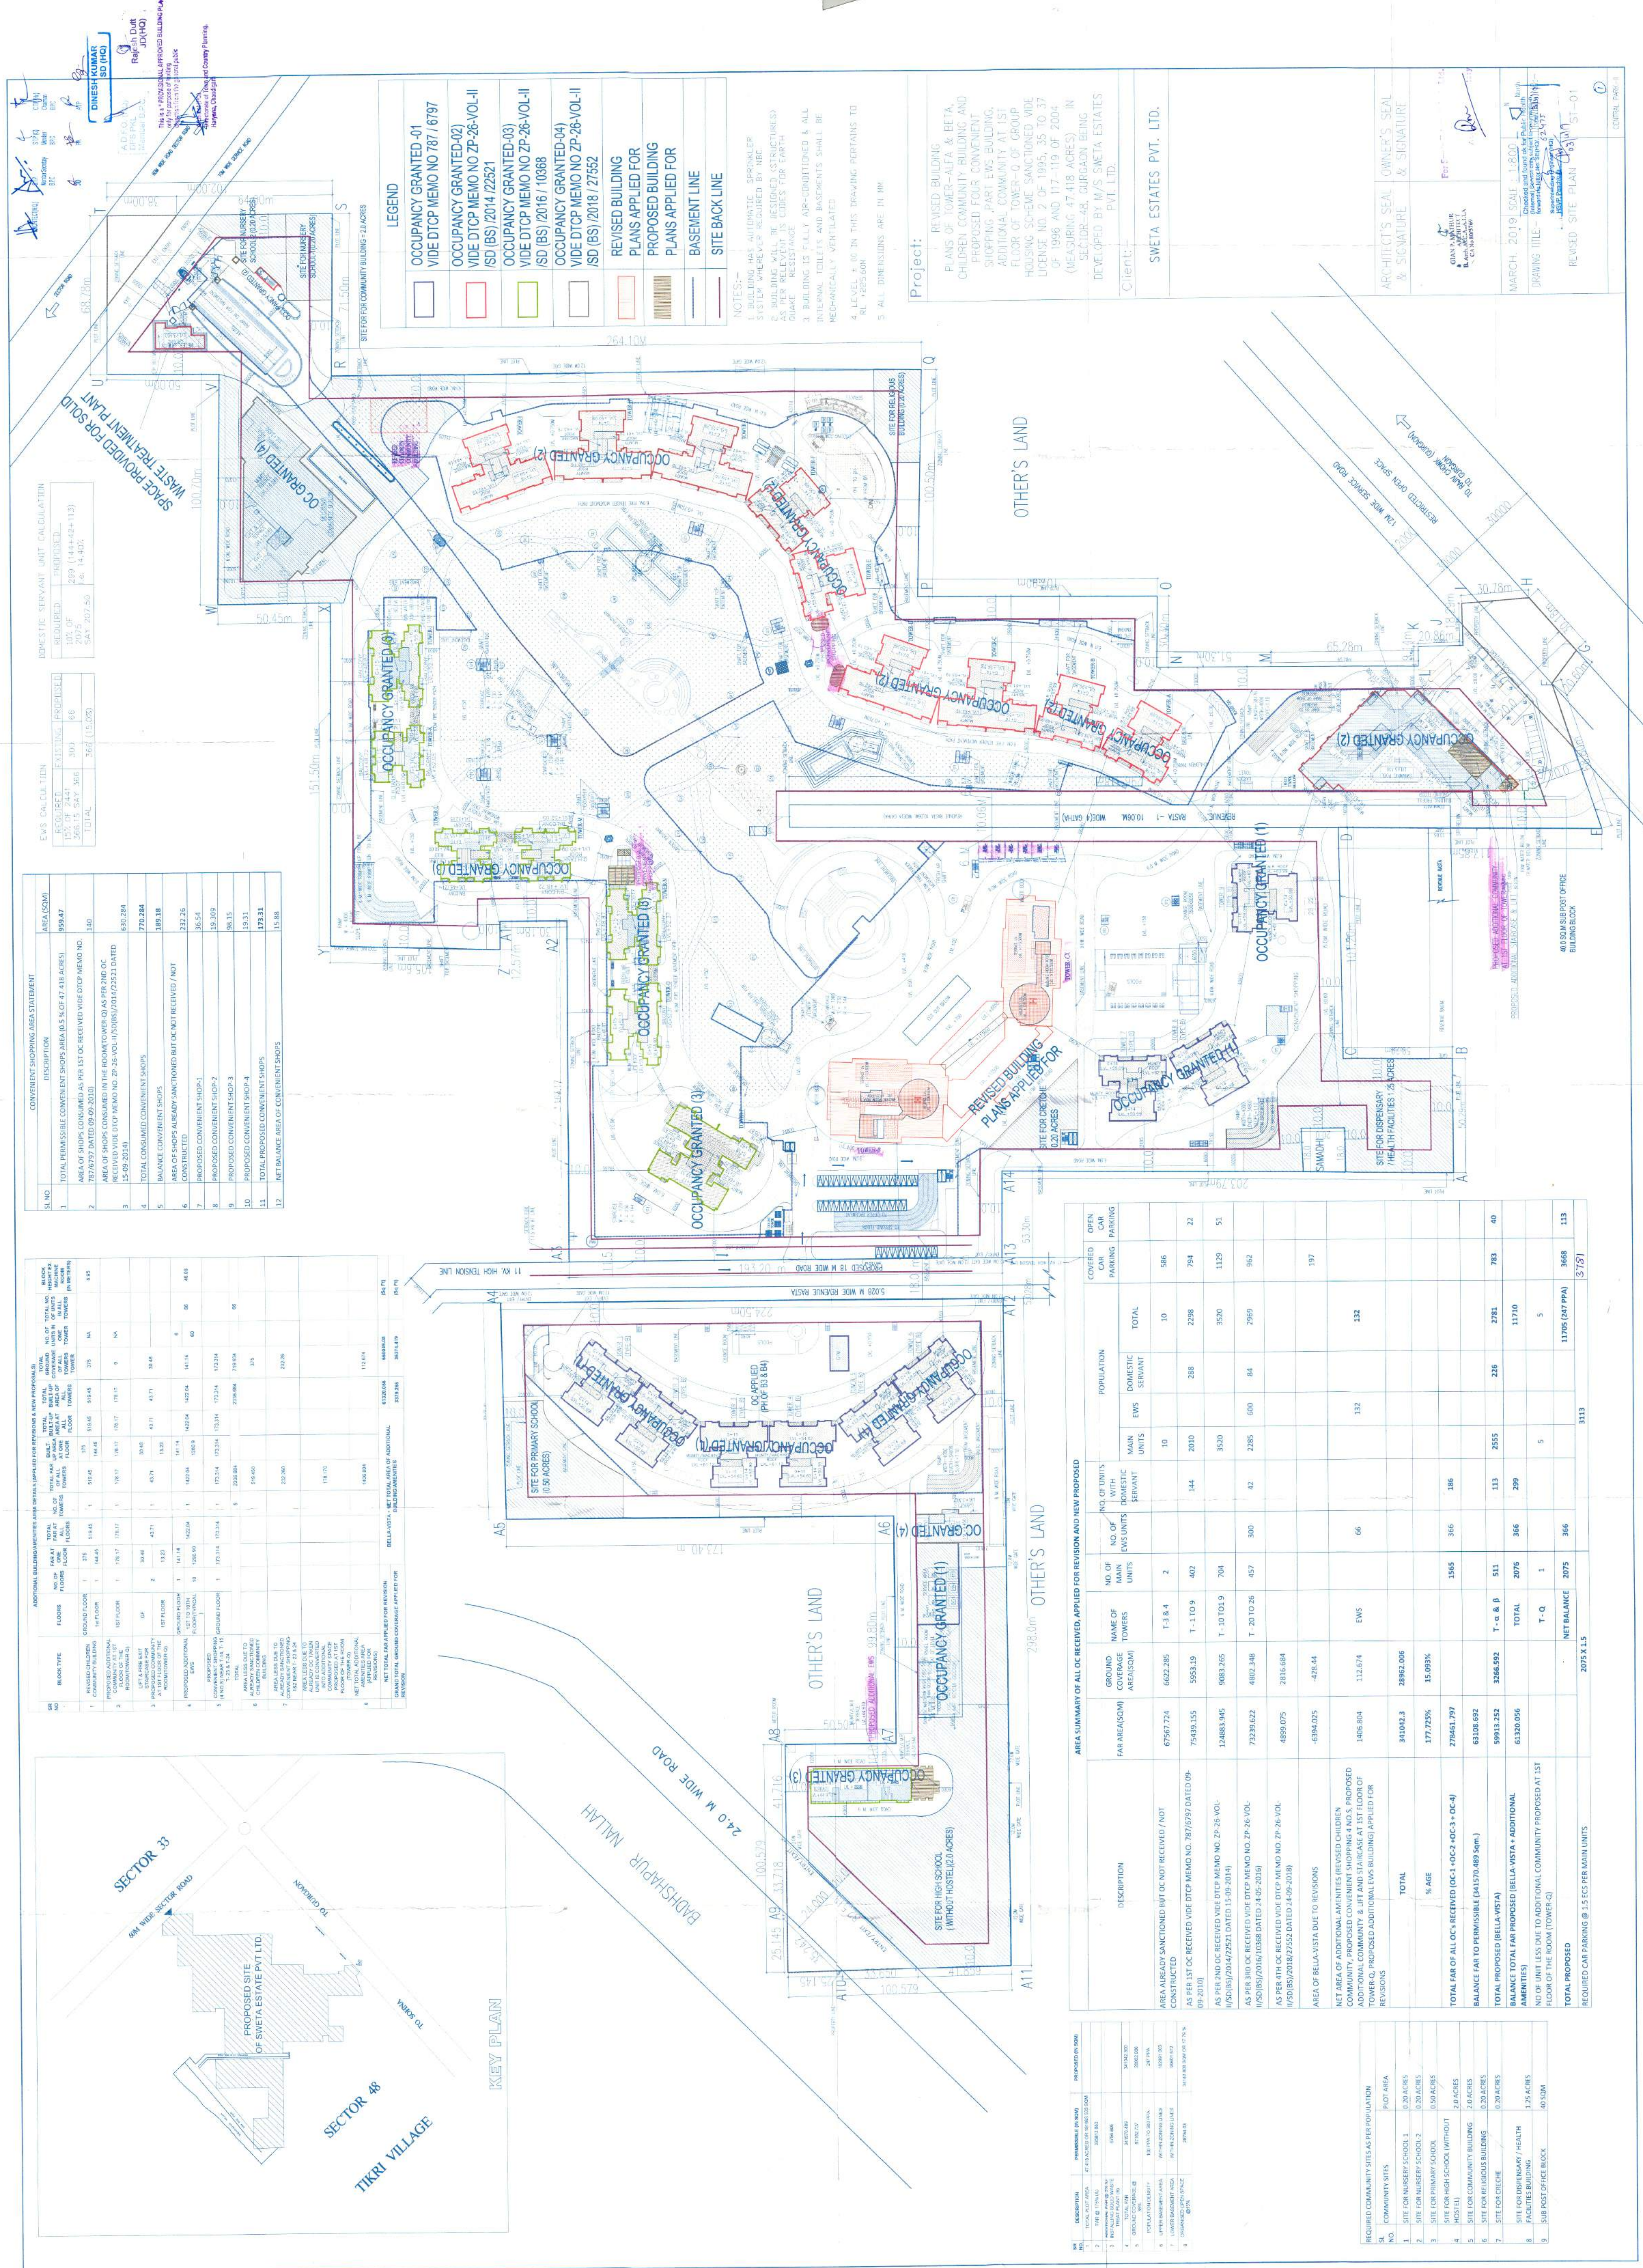


[illegible]

SL NO	COMMUNITY SITES	PLOT AREA
1	SITE FOR NURSERY SCHOOL - 1	0.20 ACRES
2	SITE FOR NURSERY SCHOOL - 2	0.20 ACRES
3	SITE FOR PRIMARY SCHOOL	0.50 ACRES
4	SITE FOR HIGH SCHOOL (WITHOUT HOSTEL)	2.0 ACRES
5	SITE FOR COMMUNITY BUILDING	0.20 ACRES
6	SITE FOR RELIGIOUS BUILDING	0.20 ACRES
7	SITE FOR CHURCH	0.20 ACRES
8	SITE FOR DISPENSARY / HEALTH FACILITIES BUILDING	1.25 ACRES
9	SUB STATION & FEEDER BLOCK	40.50M