


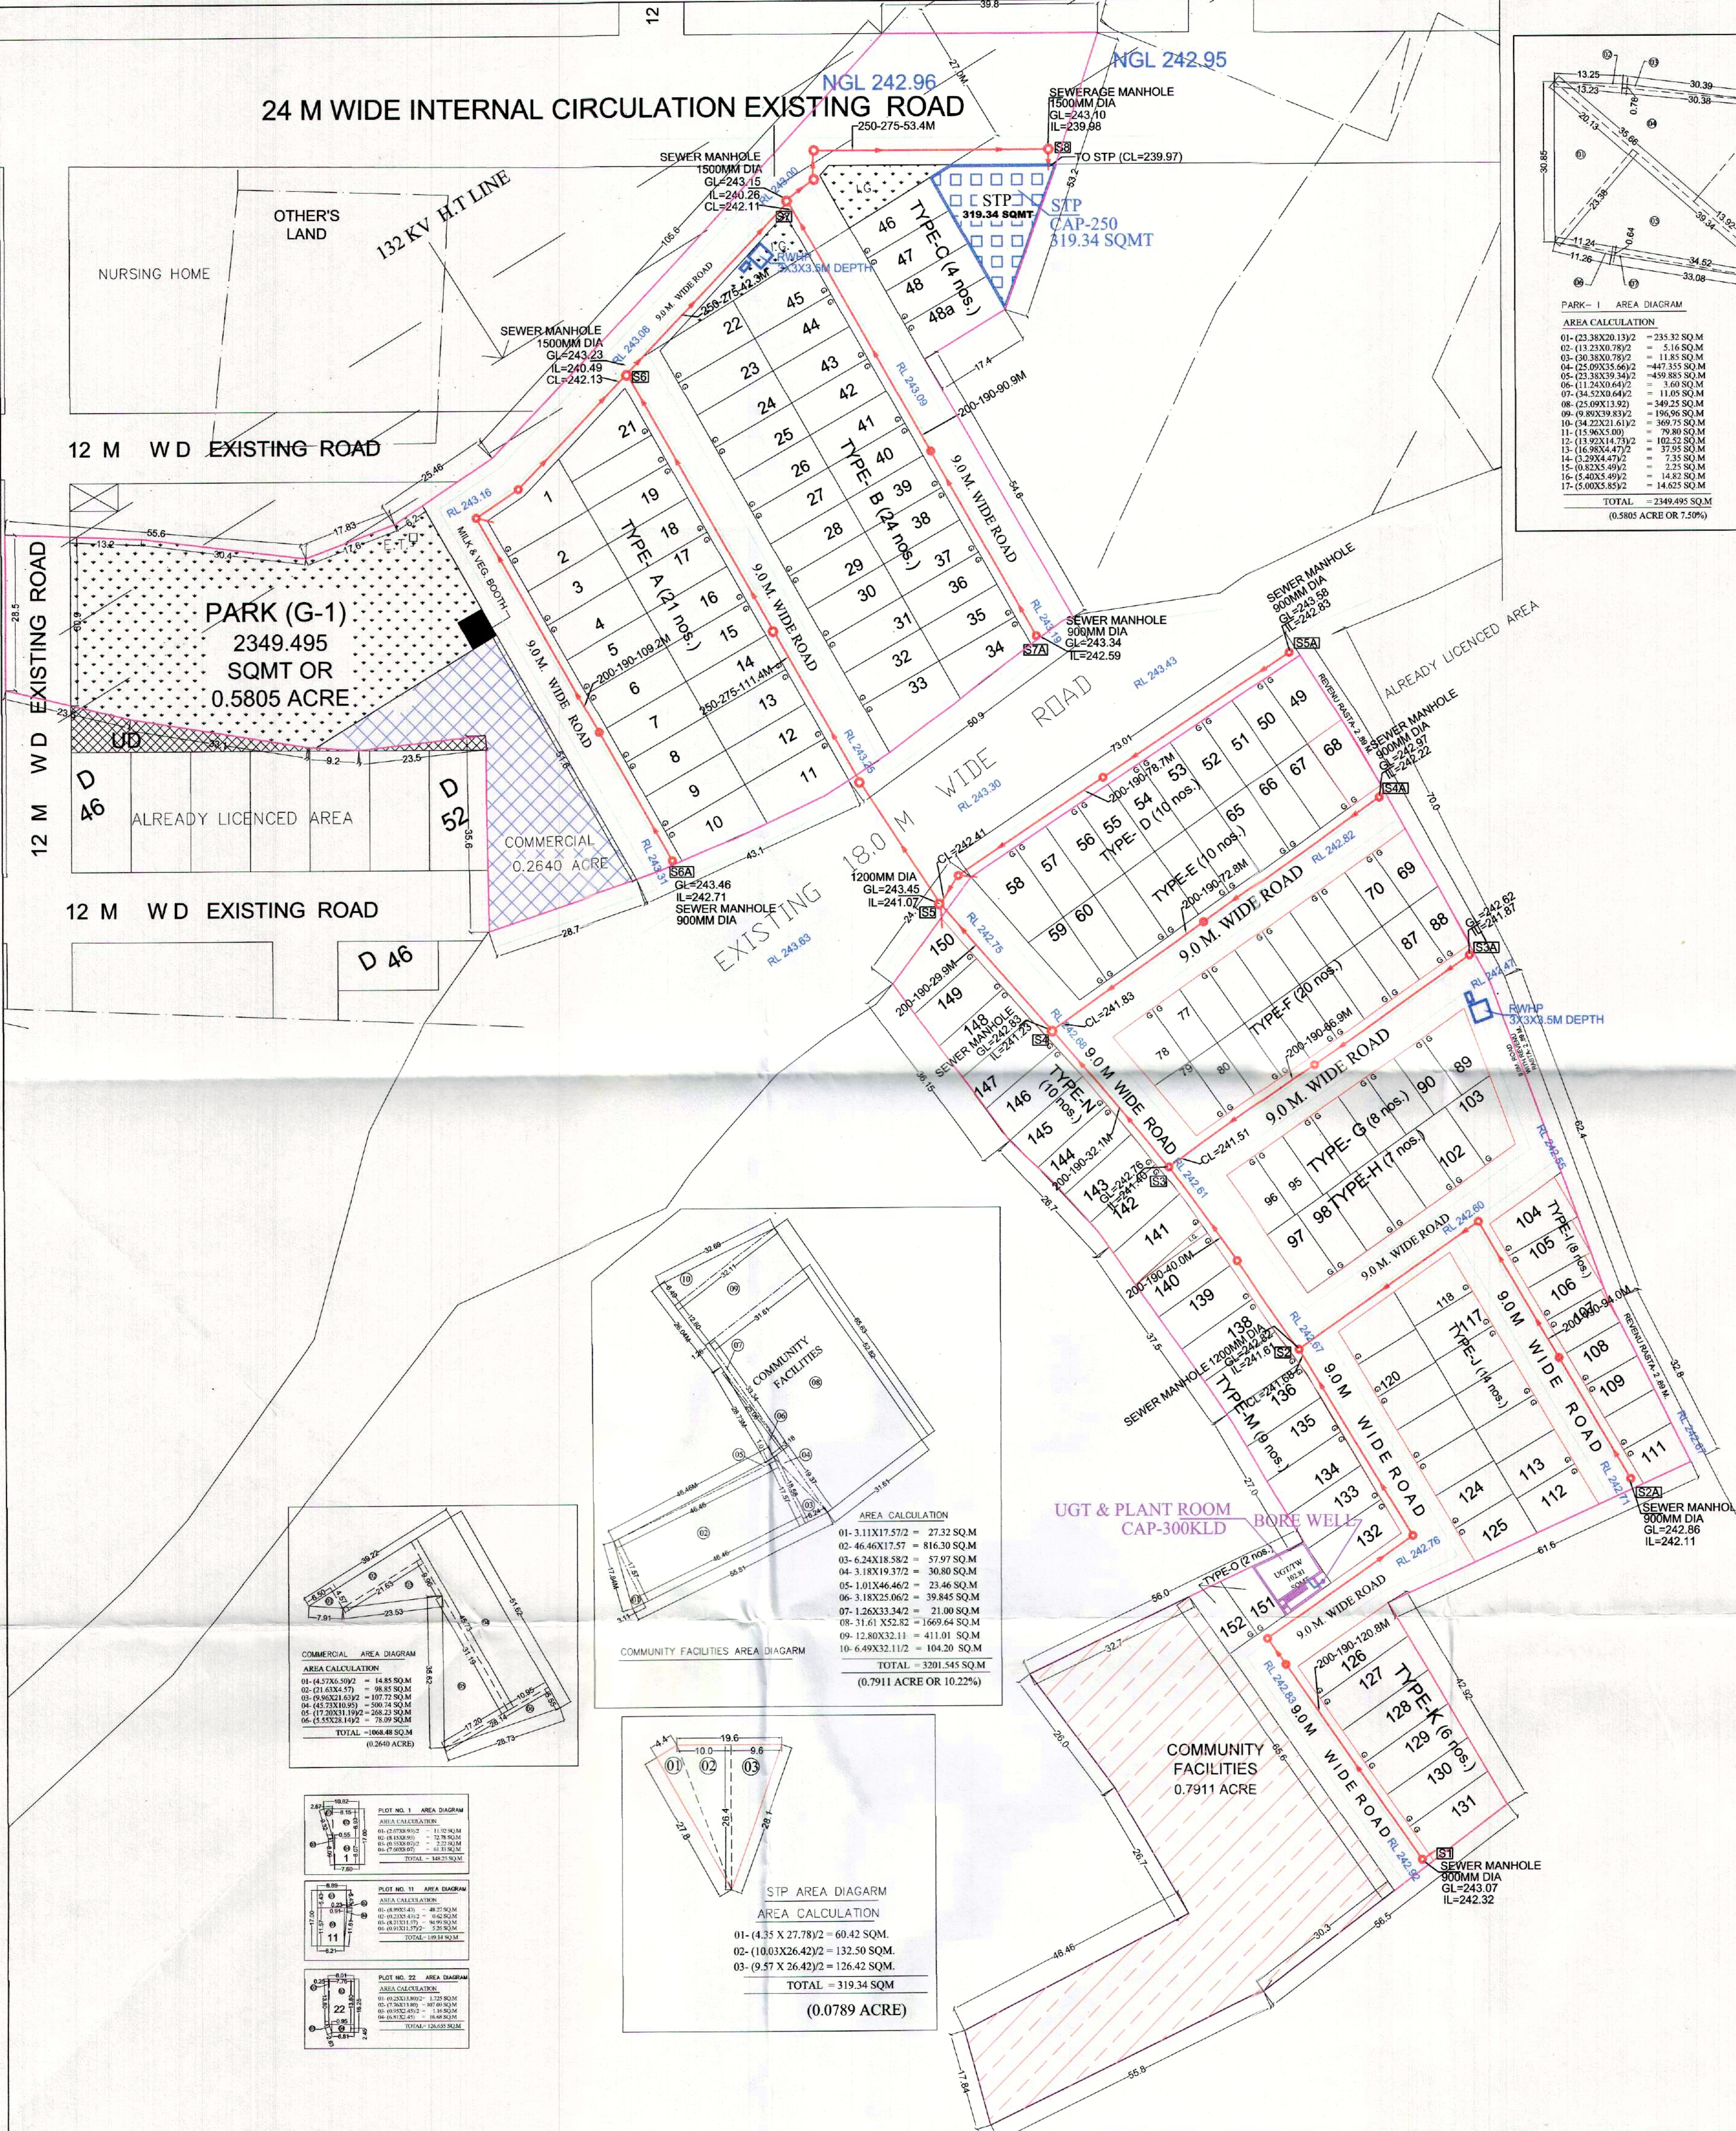

S.NO.	PLOT NO.	WIDTH	DEPTH	AREA (SQMT)	NO OF PLOTS	TOTALAREA	CATEGORY
1	68	(6.70+7.50)/2	14.00	100.73	1	100.73	E
2	69	(7.40+6.40)/2	12.00	83.34	1	83.34	F
3	70 TO 77	6.20	12.00	74.40	8	595.20	F
4	78	(7.94+8.91)/2	(12.04+12.02)/2	101.08	1	101.08	F
5	79	(6.92+7.91)/2	(12.04+12.02)/2	89.12	1	89.12	F
6	80 TO 87	6.20	12.00	74.40	8	595.20	F
7	88	(5.92+6.92)/2	12.00	70.32	1	70.32	F
8	89	(6.22+6.22)/2	13.00	80.98	1	80.98	G
9	90 TO 95	6.27	13.00	81.51	6	489.06	G
10	96	6.31	13.00	82.03	1	82.03	G
11	97 TO 102	6.69	13.00	86.87	6	521.82	H
12	103	(6.71+10.07)/2	13.00	109.07	1	109.07	H
13	104	(6.87+8.24)/2	(14.00+14.50)/2	110.15	1	110.15	I
14	105	6.87	13.31	91.44	1	91.44	I
15	106	6.87	13.00	90.78	1	90.78	I
16	107	6.87	11.38	78.18	1	78.18	I
17	108	6.87	(11.38+11.91)/2	76.90	1	76.90	I
18	109	6.87	(11.01+10.98)/2	74.16	1	74.16	I
19	110	6.87	(10.94+10.16)/2	71.24	1	71.24	I
20	111	(8.01+7.15)/2	(10.16+9.85)/2	75.07	1	75.07	I
21	112	(7.34+8.84)/2	(12.52+12.34)/2	99.56	1	99.56	J
22	113 TO 117	7.33	12.52	91.77	5	458.86	J
23	118	(7.39+8.36)/2	(12.52+12.54)/2	98.29	1	98.29	J
24	119	(7.91+7.91)/2	(12.51+12.52)/2	93.30	1	93.30	J
25	120 TO 124	7.00	12.50	87.50	5	437.50	J
26	125	(7.12+8.59)/2	(12.50+12.79)/2	98.75	1	98.75	J
27	126	(7.22+7.14)/2	(20.39+19.83)/2	144.39	1	144.39	K
28	127	(7.18+7.18)/2	(19.83+19.82)/2	140.21	1	140.21	K
29	128	(7.18+7.18)/2	(19.84+18.79)/2	136.27	1	136.27	K
30	129	(7.18+7.18)/2	(19.83+18.82)/2	132.32	1	132.32	K
31	130	(7.18+7.18)/2	(18.83+17.62)/2	128.38	1	128.38	K
32	131	(6.98+7.69)/2	(17.61+17.09)/2	126.52	1	126.52	K
33	132	(7.23+7.59)/2	(15.85+16.27)/2	119.00	1	119.00	M
34	133	7.23	(16.27+16.33)/2	117.77	1	117.77	M
35	134	7.23	(16.31+16.33)/2	118.06	1	118.06	M
36	135	7.23	(16.33+16.33)/2	118.35	1	118.35	M
37	136	7.36	(16.39+16.23)/2	120.04	1	120.04	M
38	137	7.25	(16.33+16.09)/2	116.97	1	116.97	M
39	138 TO 139	7.25	16.04	116.29	2	232.58	M
40	140	7.25	(16.04+16.10)/2	116.59	1	116.59	M
41	141	7.01	(16.23+16.38)/2	114.62	1	114.62	N
42	142	7.01	(16.38+16.15)/2	114.05	1	114.05	N
43	143	7.00	(16.16+16.33)/2	114.41	1	114.41	N
44	144	7.00	(16.33+17.01)/2	117.39	1	117.39	N
45	145	7.00	(17.01+17.01)/2	122.22	1	122.22	N
46	146	7.29	(17.01+17.36)/2	128.55	1	128.55	N
47	147	7.29	(16.52+17.36)/2	123.85	1	123.85	N
48	148	7.29	(15.93+16.52)/2	118.84	1	118.84	N
49	149	7.38	(15.22+15.93)/2	114.94	1	114.94	N
50	150	(9.82+8.80)/2	(14.84+15.22)/2	124.89	1	124.89	N
TOTAL AREA					83	7747.31	

OR 1.9638 ACRES

DETAIL OF PLOTS

S.NO.	PLOT NO.	WIDTH	DEPTH	AREA (SQM)	NO OF PLOTS	TOTAL AREA	CATEGORY
1	1	SEE AREA DIAGRAM		348.25	1	348.25	A
2	2 TO 9	7.25	17.00	123.25	8	986.00	A
3	10	(8.31+6.28)/2	(17.00+17.11)/2	123.56	1	123.56	A
4	11	SEE AREA DIAGRAM		149.14	1	149.14	A
5	12 TO 19	7.25	17.00	123.25	8	986.00	A
6	20	6.01	17.00	102.17	1	102.17	A
7	21	(9.87+4.81)/2	(17.00+17.74)/2	127.50	1	127.50	A
8	22	SEE AREA DIAGRAM		126.655	1	126.655	B
9	23 TO 32	6.81	16.25	110.66	10	1106.63	B
10	33	(7.99+9.92)/2	(16.25+16.39)/2	112.93	1	112.93	B
11	34	(7.99+9.92)/2	(16.25+16.39)/2	112.93	1	112.93	B
12	35 TO 44	6.81	16.25	110.66	10	1106.63	B
13	45	(6.81+6.81)/2	(16.25+16.39)/2	112.93	1	112.93	B
14	46	(6.81+6.81)/2	(16.25+16.39)/2	112.93	1	112.93	B
15	47	(6.81+6.81)/2	(16.25+16.39)/2	112.93	1	112.93	B
105	137	(6.81+6.81)/2	(16.25+16.39)/2	112.93	1	112.93	B
106	138 TO 139	7.25	16.25	118.29	2	236.58	B
107	140	7.25	(16.04+16.10)/2	116.65	1	116.65	M
108	141	7.03	(16.72+16.38)/2	114.62	1	114.62	N
109	142	7.01	(16.38+16.38)/2	114.65	1	114.65	N
110	143	7.01	(15.16+15.53)/2	111.41	1	111.41	N
111	144	7.00	(16.33+17.03)/2	112.89	1	112.89	N
112	145	7.29	(15.01+17.91)/2	122.23	1	122.23	N
113	146	7.29	(17.91+17.38)/2	128.55	1	128.55	N
114	147	7.29	(16.62+17.36)/2	123.85	1	123.85	N
115	148	7.29	(15.93+16.62)/2	118.64	1	118.64	N
116	149	7.28	(15.22+16.51)/2	114.94	1	114.94	N
117	150	(8.82+6.69)/2	(14.84+15.27)/2	124.89	1	124.89	N
118	151	(6.88+6.38)/2	(11.88+10.81)/2	72.95	1	72.95	O
119	152	(6.99+6.39)/2	(12.93+11.86)/2	78.71	1	78.71	O
TOTAL AREA				153	15827.53		

MANHOLE SIZE -	DEPTH
1. CIRCULAR MANHOLE 900MM DIA	UP TO 150mm
2. CIRCULAR MANHOLE 1200mm DIA	165mm
3. CIRCULAR MANHOLE 1500mm DIA	230mm
PIPE SIZE - SLOPE - LENGTH	
LEGENDS:-	
SEWER MANHOLE	
SEWER LINE	