



 C.T.P. (P)

 M.Eng. (Mechanical)

 B.E.C.



 C.T.P. (P)

 M.Eng. (Mechanical)

 B.E.C.



 C.T.P. (P)

 M.Eng. (Mechanical)

 B.E.C.

Architect's Signature



 ADVANTAGE DESIGN

 1. A. Advant Design

 2. Advant Design

 3. Advant Design

 4. Advant Design

 5. Advant Design

 6. Advant Design

 7. Advant Design

 8. Advant Design

 9. Advant Design

NOTES

 1. Dimensions are not to be scaled.

 2. All dimensions are in MM.

 3. All electrical installations shall be as per provisions of NBC.

 4. Fire fighting safety provisions will be as per relevant NBC.

 5. Gate and Boundary wall as per standard Design.

 6. Service area with lift are 100% power backup.

 7. Exhaust fan will be provided in all kitchens and toilets.

 8. Basement has been provided with sprinkler system.

 9. Extended basement slab is designed to take the tender load.

ARCHITECT SOUTH SIDE

ACA

 ANJAY CHAUDHARY & ASSOCIATES

 ARCHITECTURE & URBAN DESIGN

 SUITE #103-103, 10TH FLOOR

 DLF CITY PHASE-IV

 GURGAON-122002, HARYANA

 ARCHITECT NORTH SIDE

DESIGN FORUM INTERNATIONAL

 PLOT #10/103 COLONY NEW DELHI 110046

 PHASE III, WINDSOR, GATEWAY TO INDIA

Owners -

M/S JUBILANT MALLS PVT. LTD.

PROJECT NAME & ADDRESS

 REVISED BUILDING PLANS OF GROUP HOUSING COLONY AREA MEASURING 15.4225 ACRES OUT OF TOTAL GROUP HOUSING COLONY AREA MEASURING 15.4225 ACRES (LICENSE NO. 13 OF 2008 DATED 21.03.2008) - FENCE No. 45.27.2017. DATED 31.12.2010 & LICENSE NO. 118 OF 2010 (LICENSE NO. 118 OF 2010) BEING DEVELOPED BY M/S JUBILANT MALLS PVT. LTD. AND OTHERS.

Drawing Title

TOWER 6

ELEVATION 3.4

 Scale


 1:100

 Date

 17/04/2013

 Drawing No.

A-61

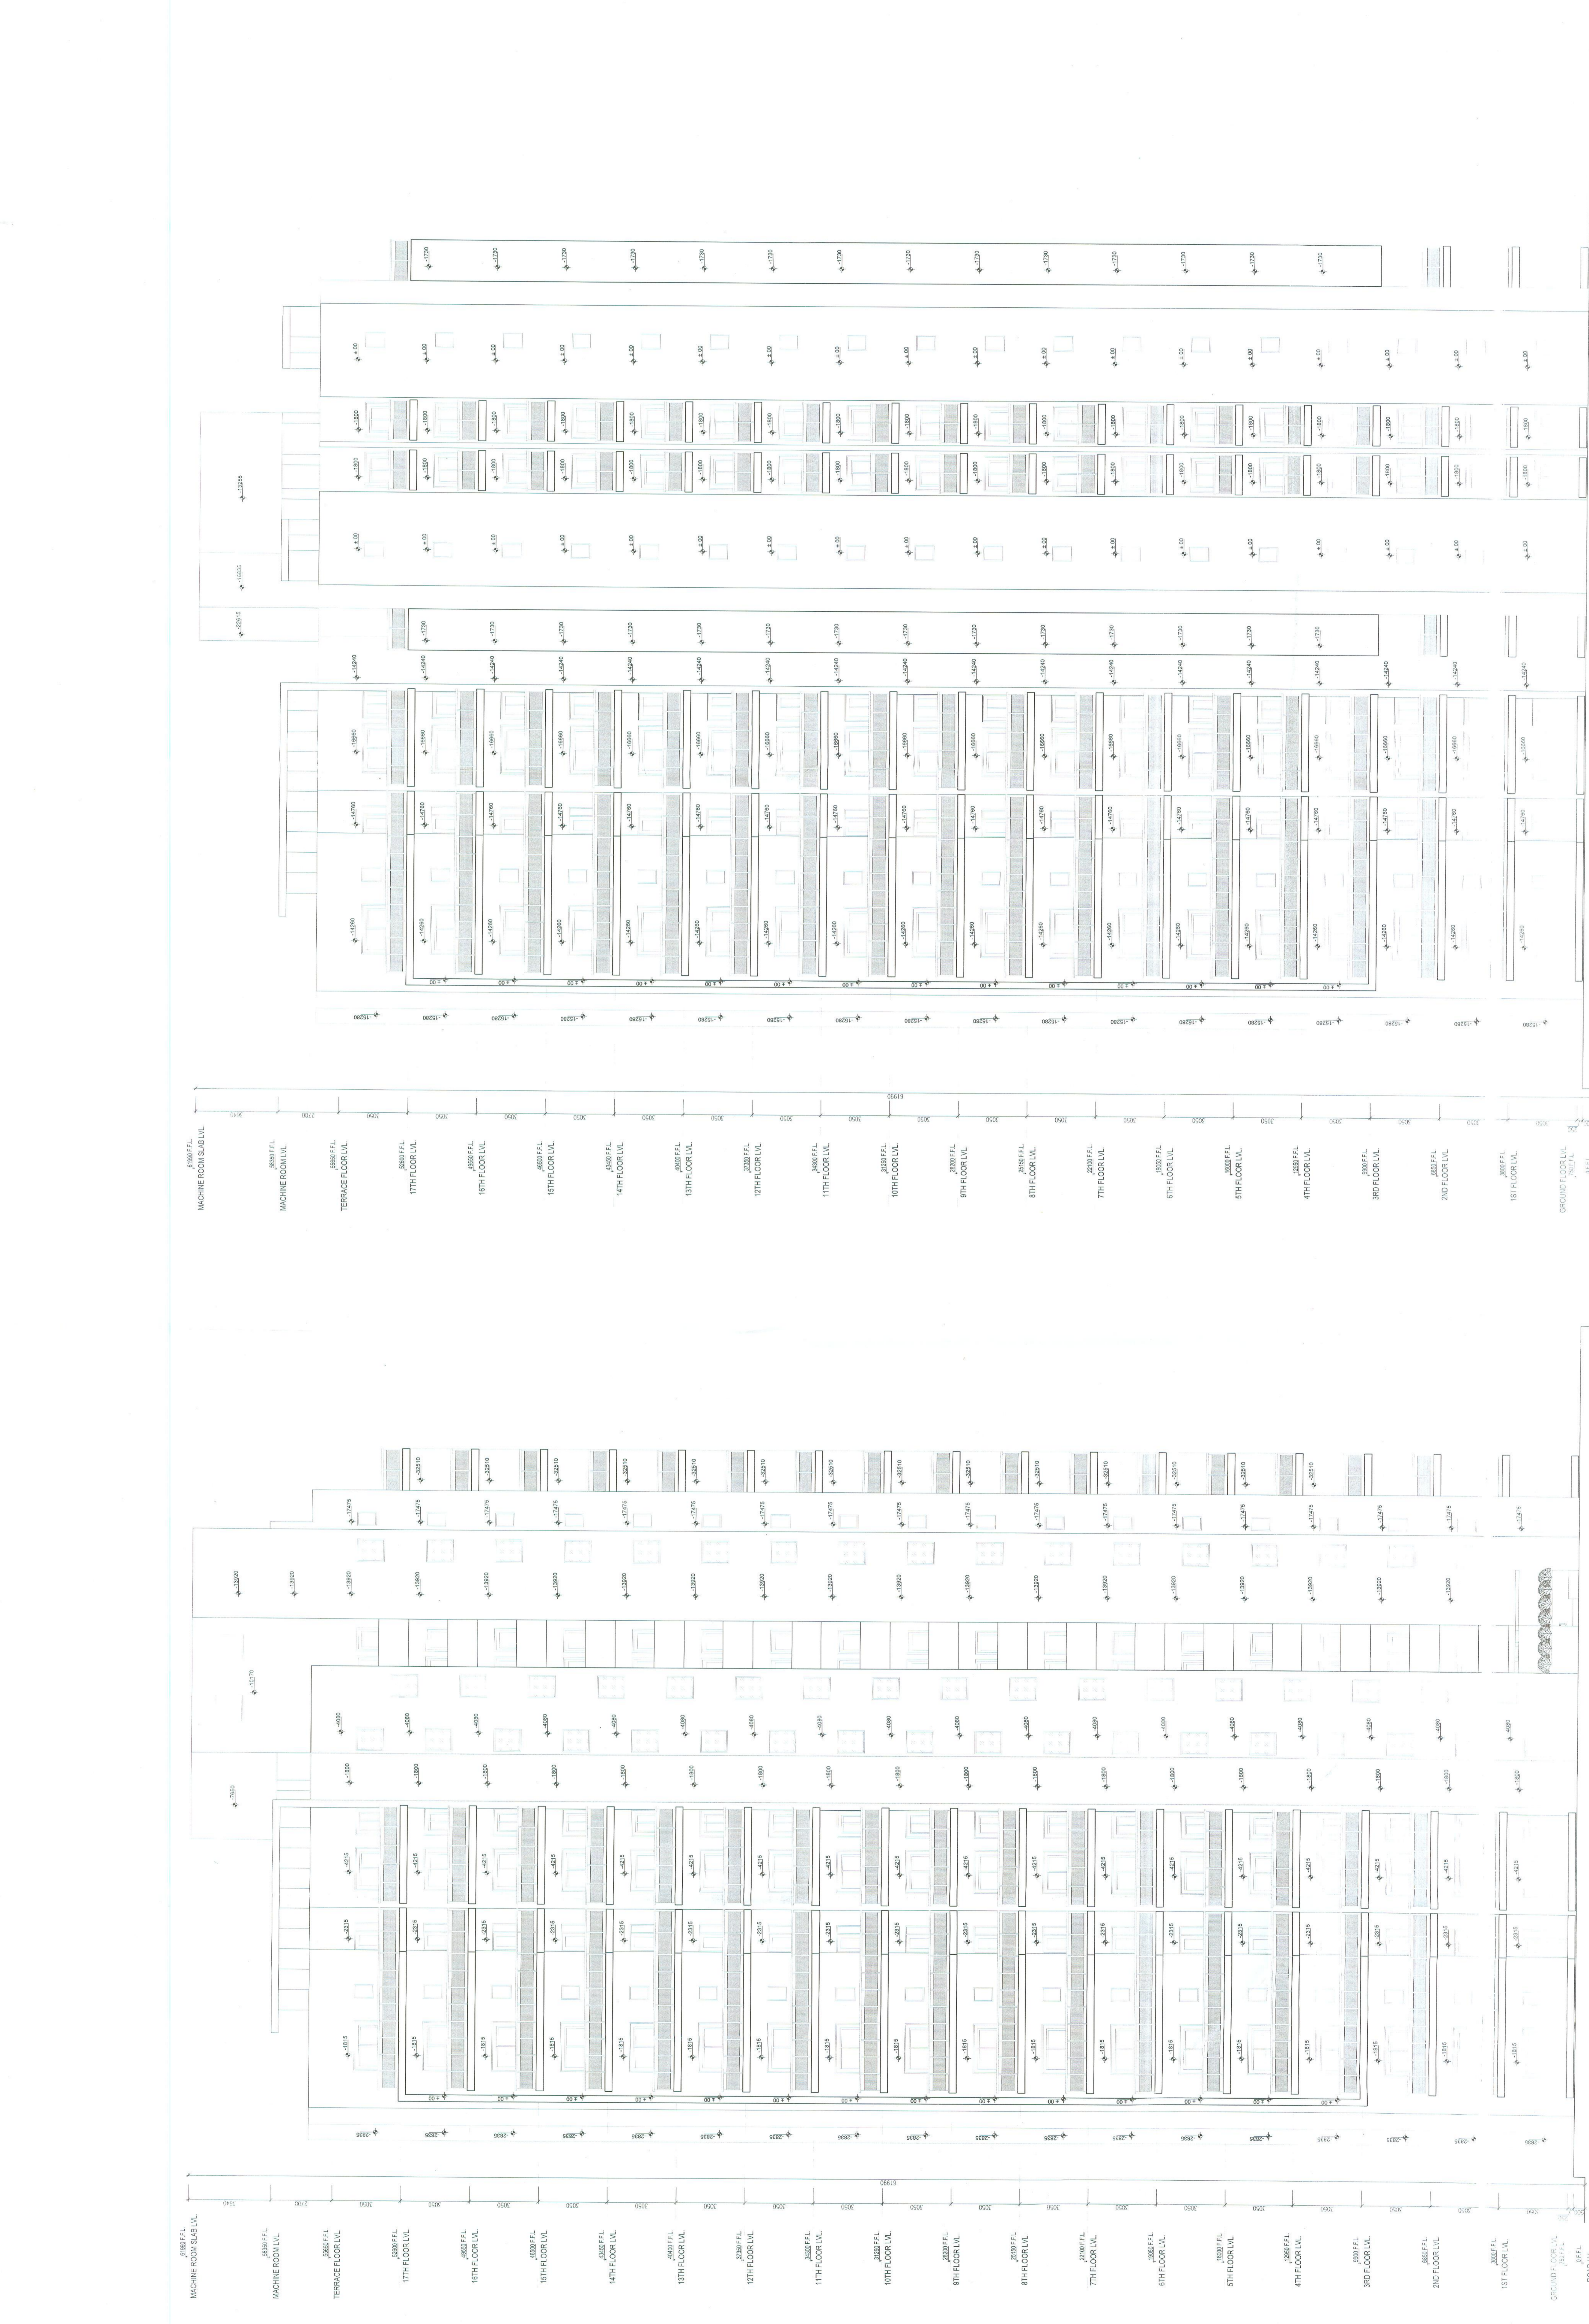

4 ELEVATION AT 4 SCALE: 1:100

3 ELEVATION AT 3 SCALE: 1:100