


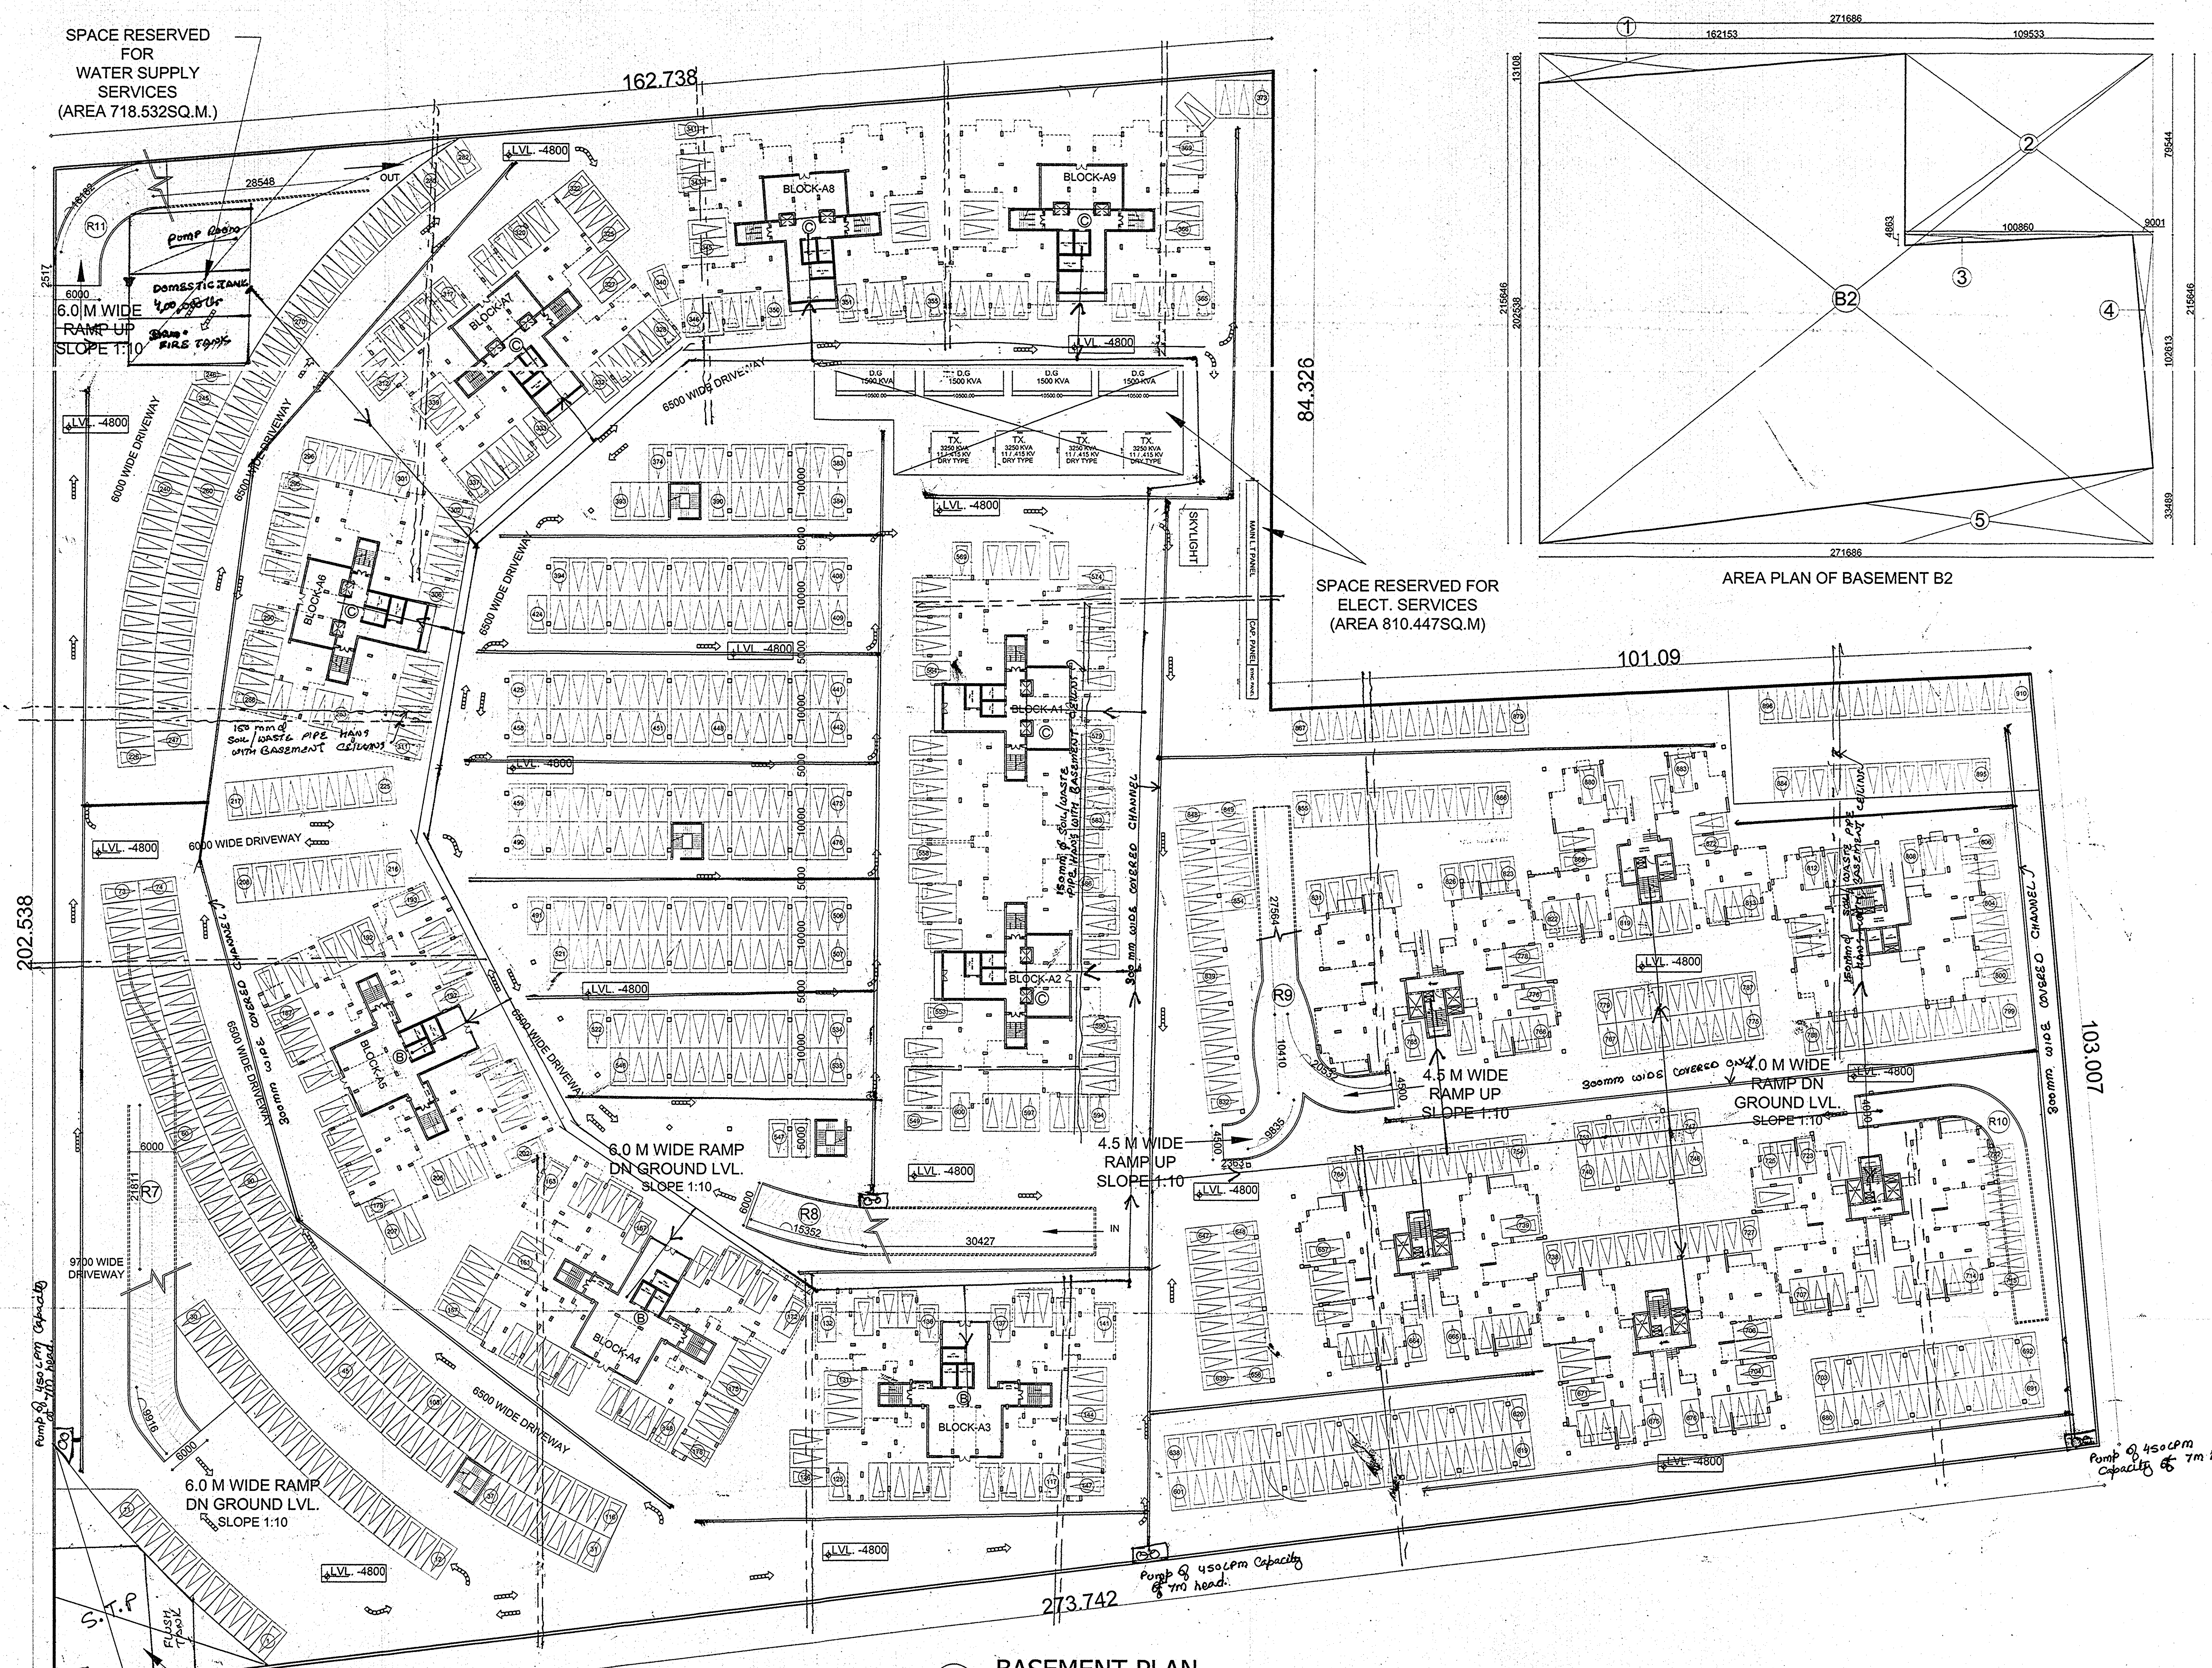

NOTES:-

1. ALL DIMENSIONS ARE IN MILLIMETERS UNLESS NOTED OTHERWISE.
2. WRITTEN DIMENSIONS ARE TO BE FOLLOWED.
3. ANY DISCREPANCY IN THE DRAWINGS SHALL BE BROUGHT TO THE NOTICE OF THE ARCHITECTS.
4. THIS DRAWING SHALL BE READ IN CONJUNCTION WITH OTHER RELEVANT DRAWINGS.
5. 200/100/100 THK HOLLOW CONCRETE BLOCKS ARE TO BE USED FOR EXTERNAL AND INTERNAL WALLS.

AREA DETAIL OF BASEMENT B2

COVERED AREA OF BASEMENT B2 = 43556.259 SQM

= 271.686 X 215.646 - TOTAL OF 1 TO 11 = 43556.259 SQM

= 56587.999-15031.740 = 43556.259 SQM

DETAILS OF DEDUCTION

1) 162.153 X 13.108 X 0.5	= 1062.750 SQM
2) 109.533 X 79.544	= 8712.69 SQM
3) 100.860 X 4.863 X 0.5	= 245.24 SQM
4) 9.001 X 102.613 X 0.5	= 461.81 SQM
5) 271.686 X 33.489 X 0.5	= 4549.25 SQM
TOTAL	=15031.740 SQM

AREA OF BASMENT FOR PARKING

AREA OF PARKING = 38273.872 SQM

= BASEMENT - TOTAL OF 1 TO 11 - 43556.259 = 38273.872 SQM

DETAILS OF DEDUCTION

1) RAMPS	1446.577 X 1 = 1446.577 SQM
2) STAIRACE	20.825 X 4 = 83.300 SQM
3) S1	426.594 X 1 = 426.594 SQM
4) S2	719.766 X 1 = 719.766 SQM
5) S3	632.407 X 1 = 632.407 SQM
6) S4	177.132 X 1 = 177.132 SQM
7) B (BLOCK A3 TO A9)	215.361 X 3 = 646.083 SQM
8) C (BLOCK A1, A2, A5 TO A9)	154.607 X 6 = 927.542 SQM
9) D (BLOCK W)	37.239 X 1 = 37.239 SQM
10) E (BLOCK V)	40.887 X 1 = 40.887 SQM
11) F (BLOCK U, X, Y, Z)	36.190 X 4 = 144.760 SQM
TOTAL	=5282.387 SQM

1 BASEMENT PLAN
Scale: 1:300

Job Title : EDGE TOWER RAMPRASTHA CITY SECTOR 37-D GURGAON	Title: APPROVAL OF REVISED/ ADDITIONAL BUILDING PLANS OF GROUP HOUSING SCHEME AREA MEASURING 60.511 ACERS IN SECTOR 37D, GURGAON (License No: 33 of 08)	Client : M/S S.A. INFRATECH PVT. LTD , C-10, 'C' BLOCK, VASANT VIHAR MARKET, NEW DELHI	DRAWING TITLE: BASEMENT PLAN	UDAY PANDE Architect-Union Regional Planner CA/87/10855-AIP-56/26 <i>Uday Pande</i> ARCHITECT:	SCALE: 1:300 DWG. NO. 102A	PROJECT TEAM: NUPC DATE: 02/2011	NORTH:	n+u N + U DESIGN STUDIO Architecture • Project Management Urban Planning • Product Design B - 23 / 25, KAILASH COLONY NEW DELHI - 110048, INDIA Telephone : +91-11-29246012 / 13 / 14 Facsimile : +91-11-29234320 Website : www.nplusu.in E-Mail : info@nplusu.in
This drawing/design is property of N+U Design Studio. No part of this may be reproduced or implemented in any form without prior permission in writing from Architects. Any person doing so, shall be liable to criminal prosecution and civil claims for damages.								