


- Notes
- Dimensions are not to be scaled
 - All Dimensions Are in MM
 - All Windows & Ventilators are operable
 - All walls are 200/115 mm Brick Wall

No.	Date	By	Description

Revisions

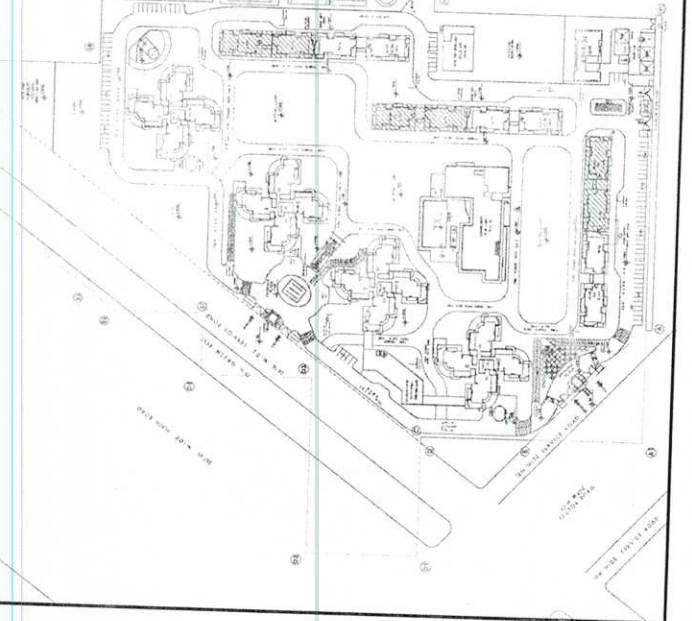

WATER TANK LVL.
T.O.S + 61300

MACHINE ROOM LVL.
T.O.S + 57750

TERRACE FLOOR LVL.
T.O.S + 53600

FINISH LINE OF
RCC JAALI BEIND
FOURTEENTH FLOOR
LVL + 50550

THIRTEENTH-TERRACE FLOOR
LVL + 46400
T.O.S + 46400

TWELVETH FLOOR
LVL + 42850

LINE OF PLUMBING
RCC JAALI BEIND
ELEVENTH FLOOR
LVL + 39250

FINISH LINE OF
RCC JAALI BEIND
TENTH FLOOR
LVL + 35650

NINTH FLOOR
LVL + 32200

EIGHTH FLOOR
LVL + 28650

FINISH LINE OF
RCC JAALI BEIND
SEVENTH FLOOR
LVL + 25450

SIXTH FLOOR
LVL + 22050

LINE OF PLUMBING
SHAFT BEIND
FIFTH FLOOR
LVL + 18950

FOURTH FLOOR
LVL + 15250

FINISH LINE OF
RCC JAALI BEIND
THIRD FLOOR
LVL + 11950

LINE OF PLUMBING
SHAFT BEIND
SECOND FLOOR
LVL + 8450



FINISH LINE OF
RCC JAALI BEIND
FIRST FLOOR
LVL + 5050

GROUND FLOOR
LVL + 1600

STILT LEVEL
LVL + 1200

LANDSCAPE LEVEL
LVL + 800

RETAINING
WALL AS STR
UPPER BASEMENT LEVEL
LVL - 3000

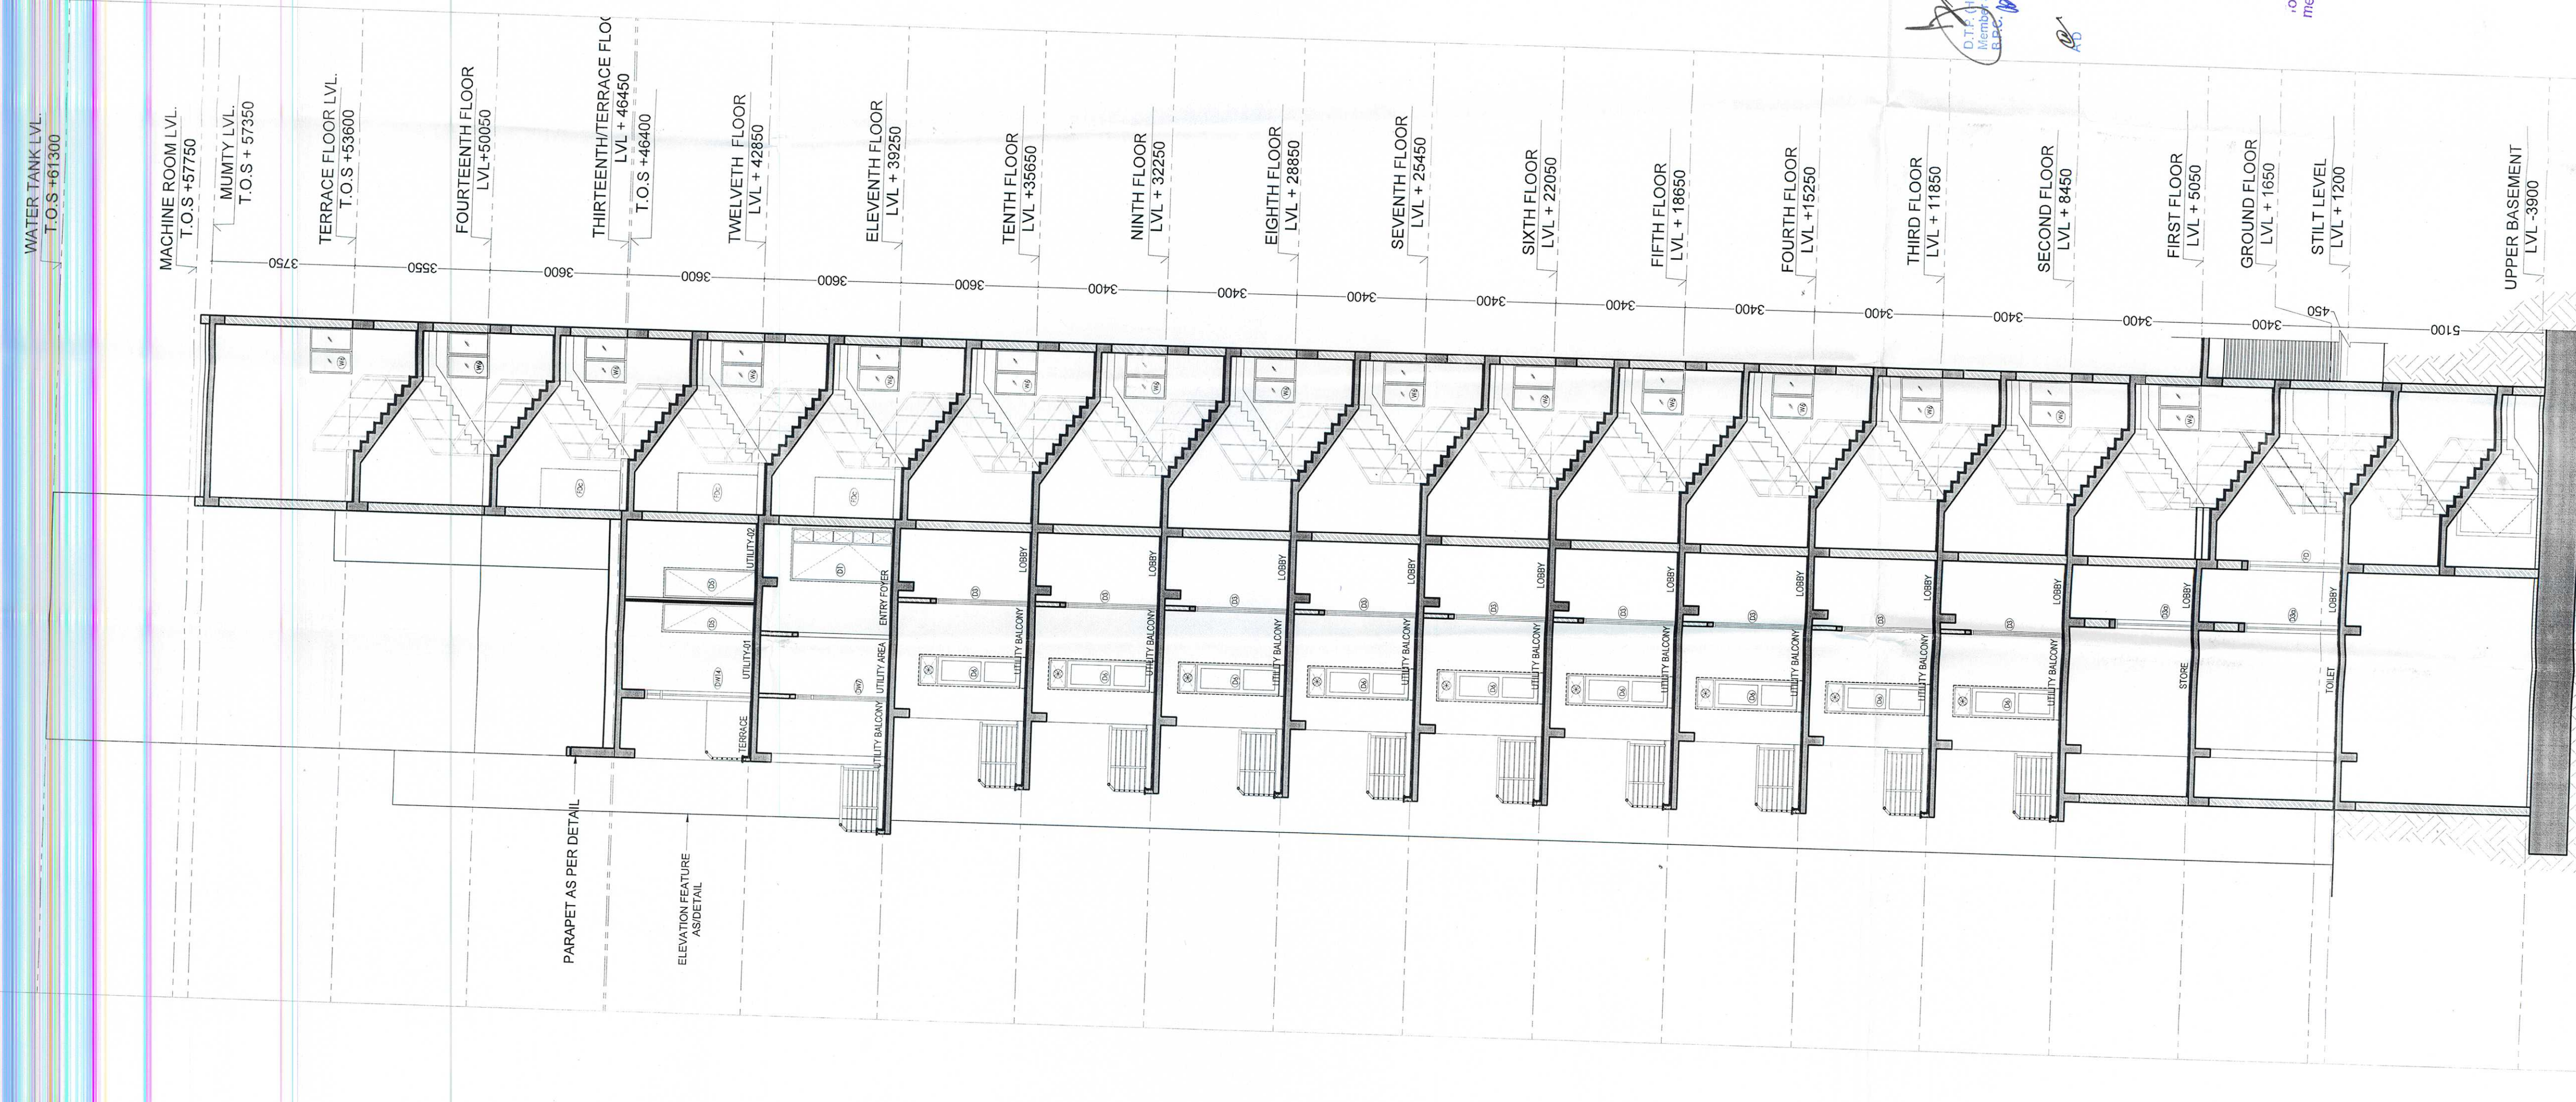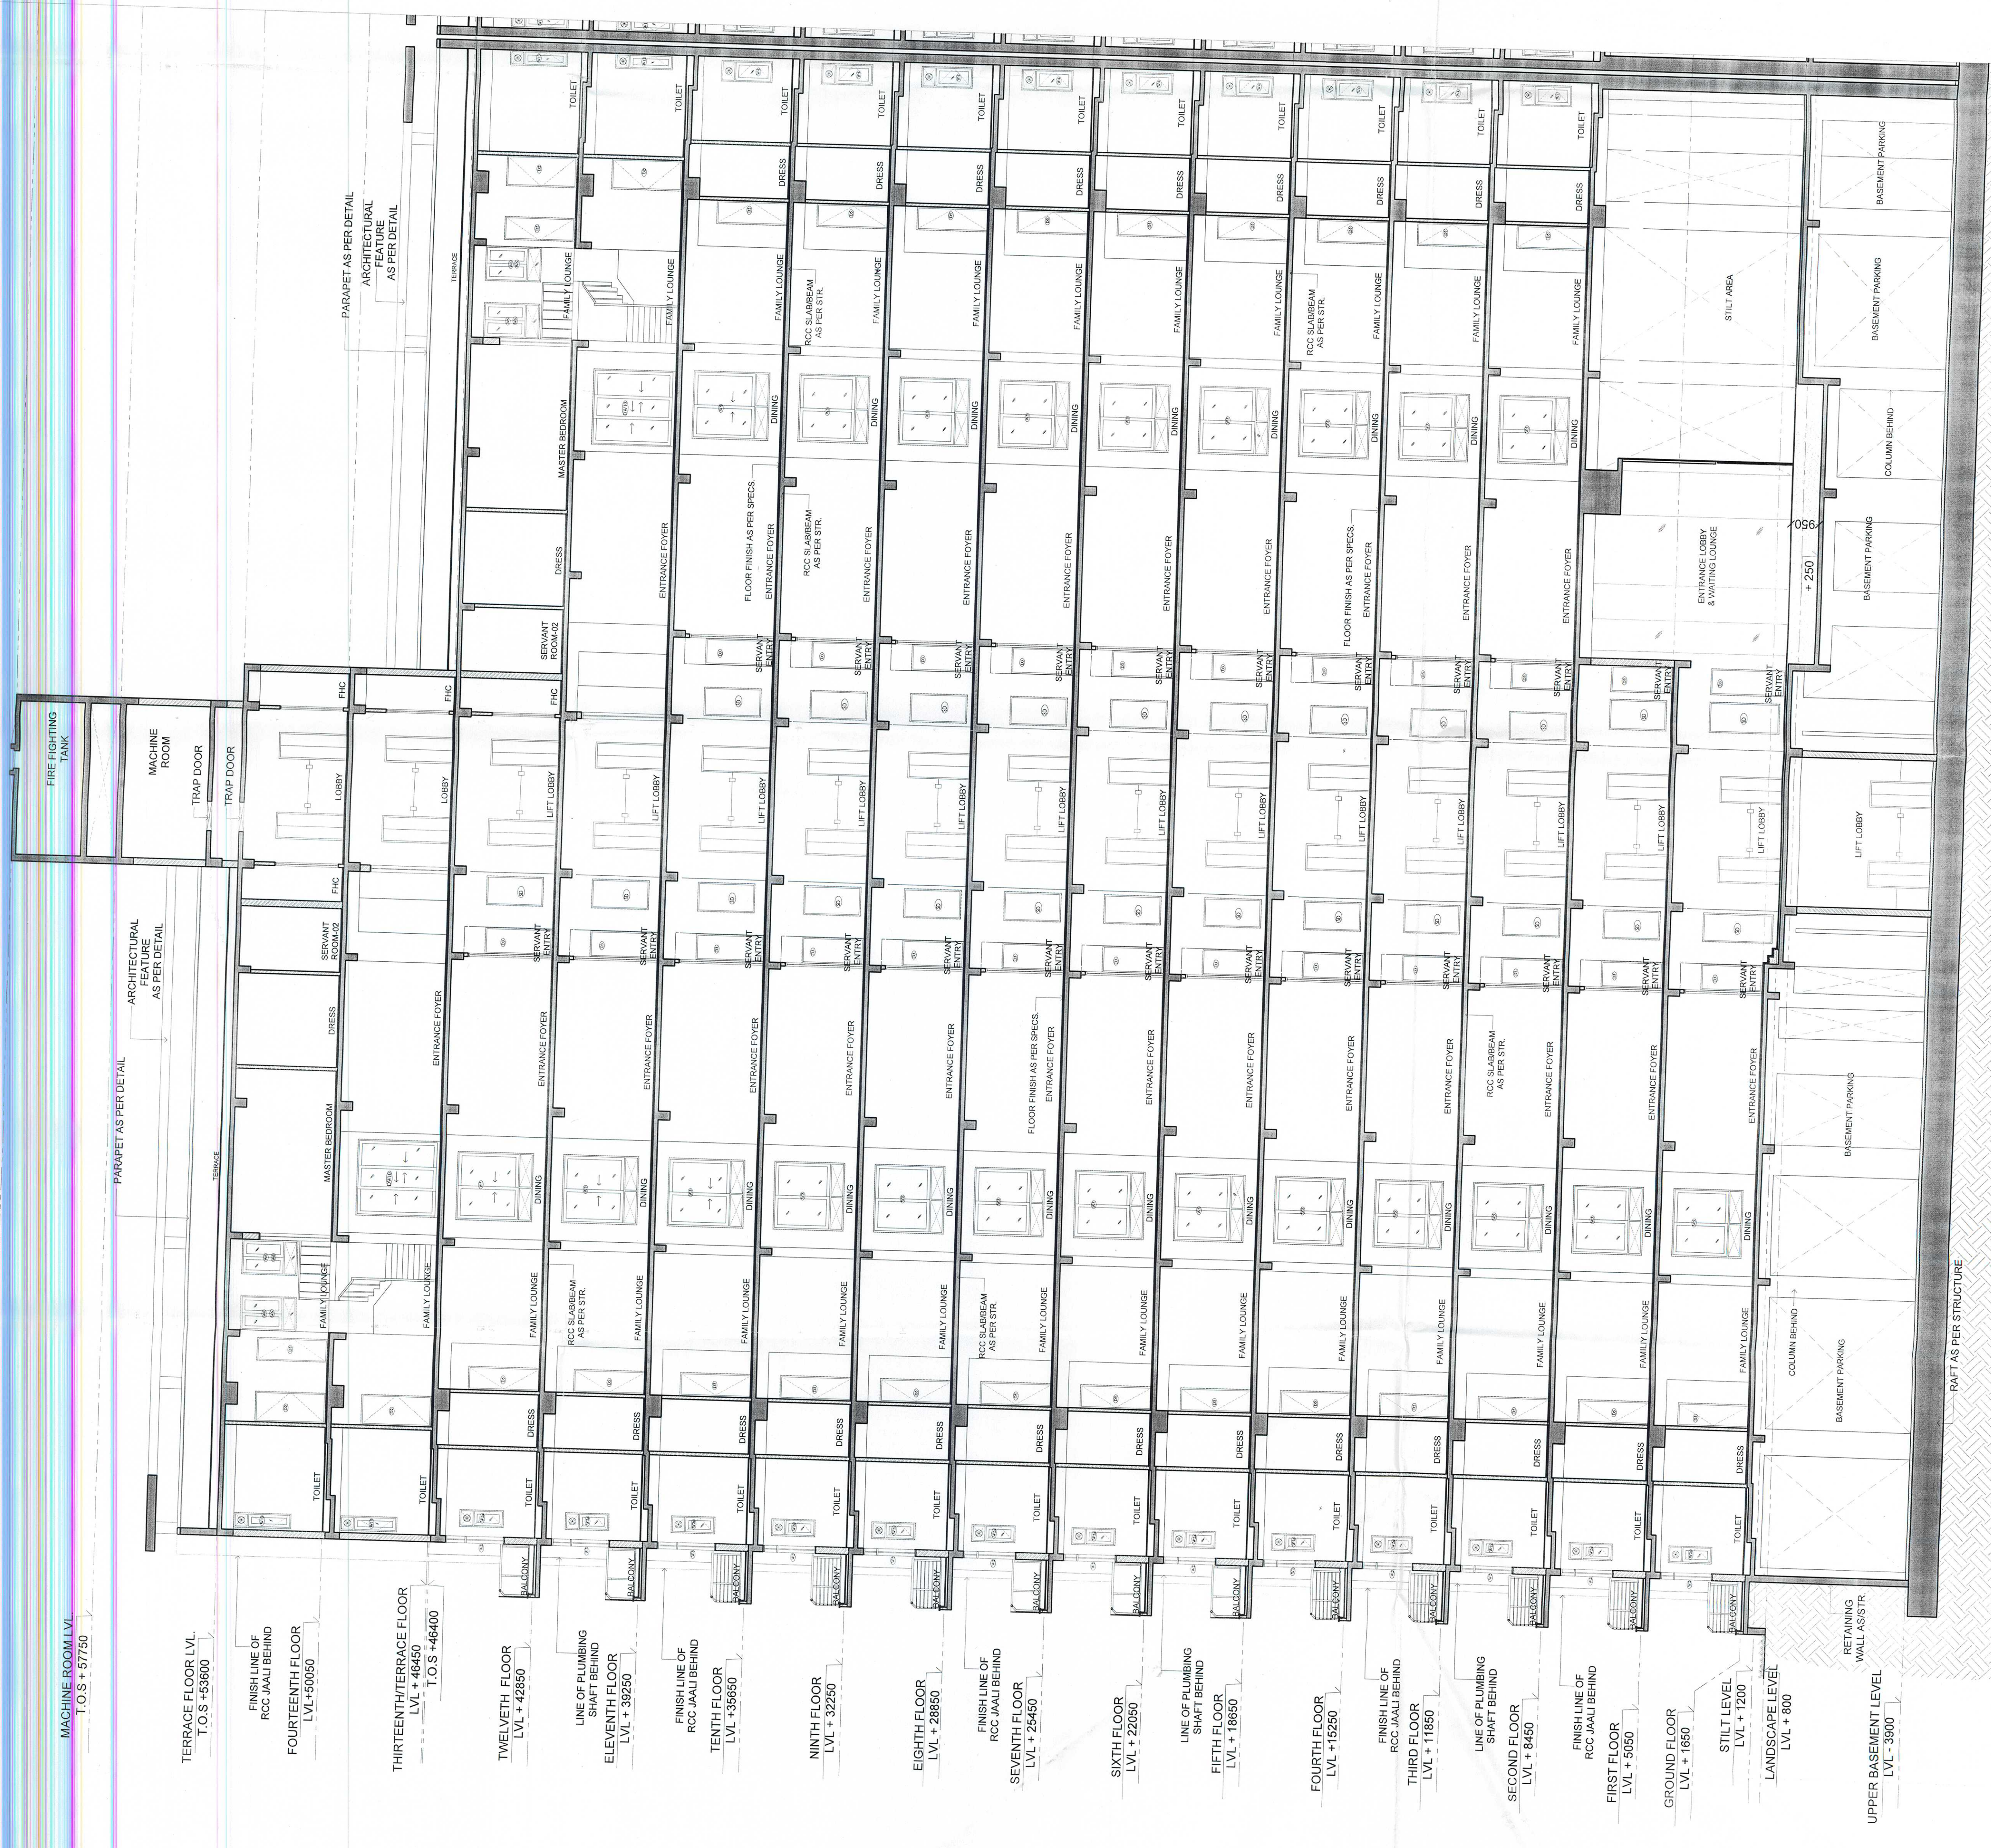

Owner's Signature
[Signature]
C. P. (H)
B.C.
B.C.

Architect's Signature
[Signature]
C. P. (H)
B.C.
B.C.

Architects
Anoop Associates Pvt. Ltd.
Plot No-38, Sector-32, Gurgaon,
INDIA
PIN - 124 466500, 4371200
Fax: 91-124-466500

Clients
Athena Infrastructure Limited
Phase - V, Gurgaon-124 011

Job Title
REVISED BUILDING PLANS OF GROUP HOUSING
ACRES/NO. OF FLOORS: 18.88
6/6/2007 LICENSE NO. 10 OF 2011 DATED 28.01.2011
RECEIVED AT THE OFFICE OF THE ARCHITECT
SECTOR-110 GURGAON, HARYANA
LTD. AND OTHERS.

SECTIONS
SLAB TYPE E.G. & I
Job No.
Drawn
Checked
Date
23.07.2012
Scale
1:100
Revisions

SECTION A-A

SECTION B-B