



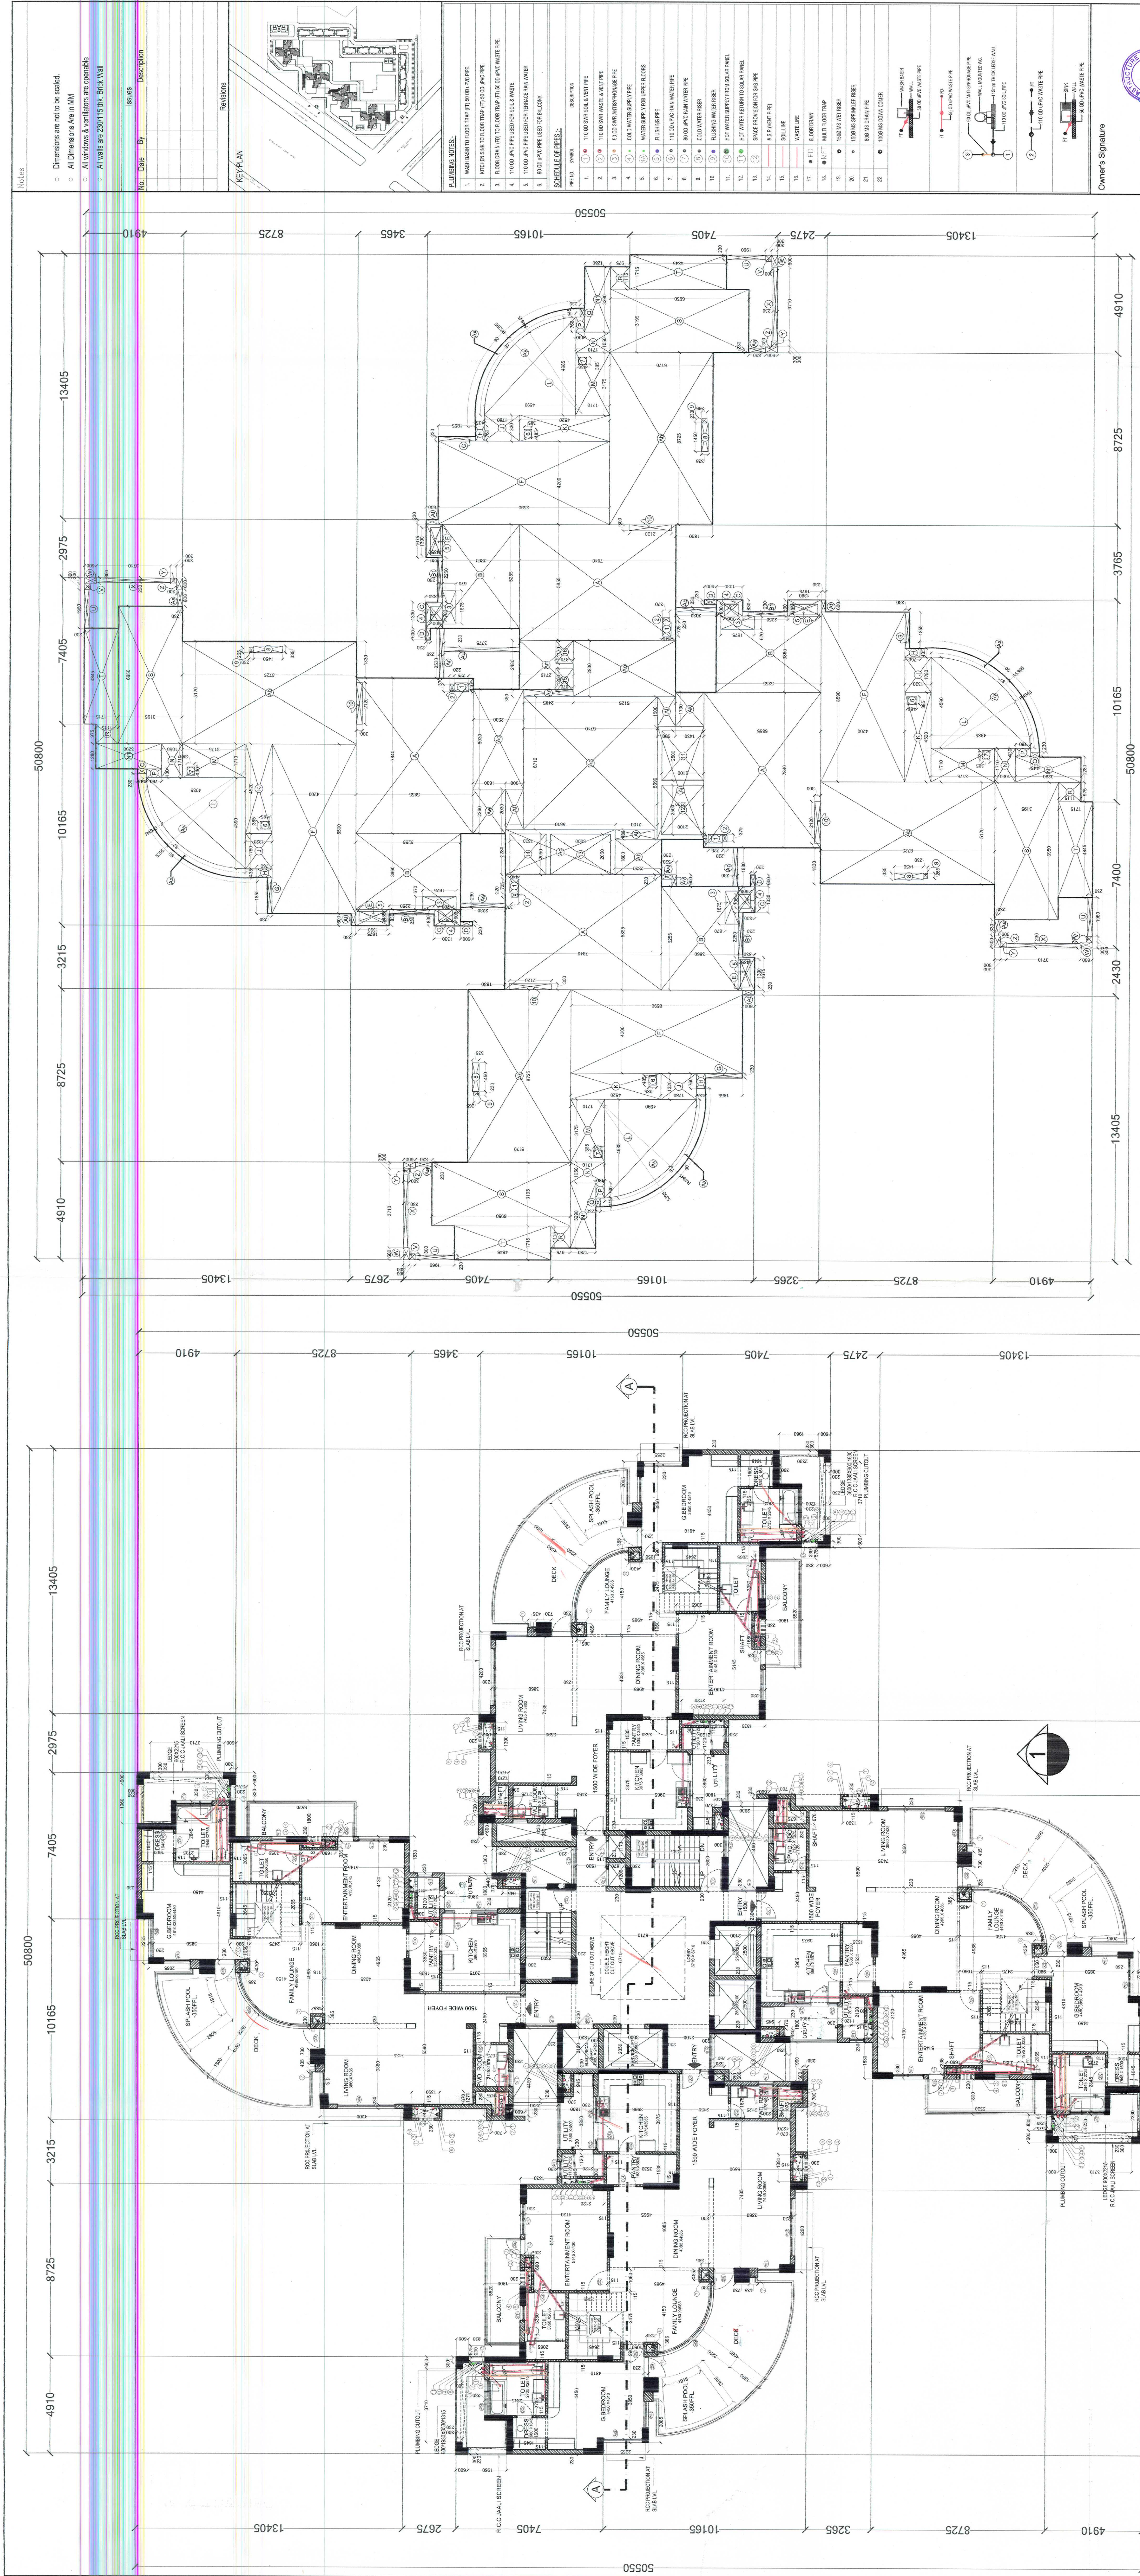

LOWER DUPLEX HOUSE PLAN- AREA DIAGRAM

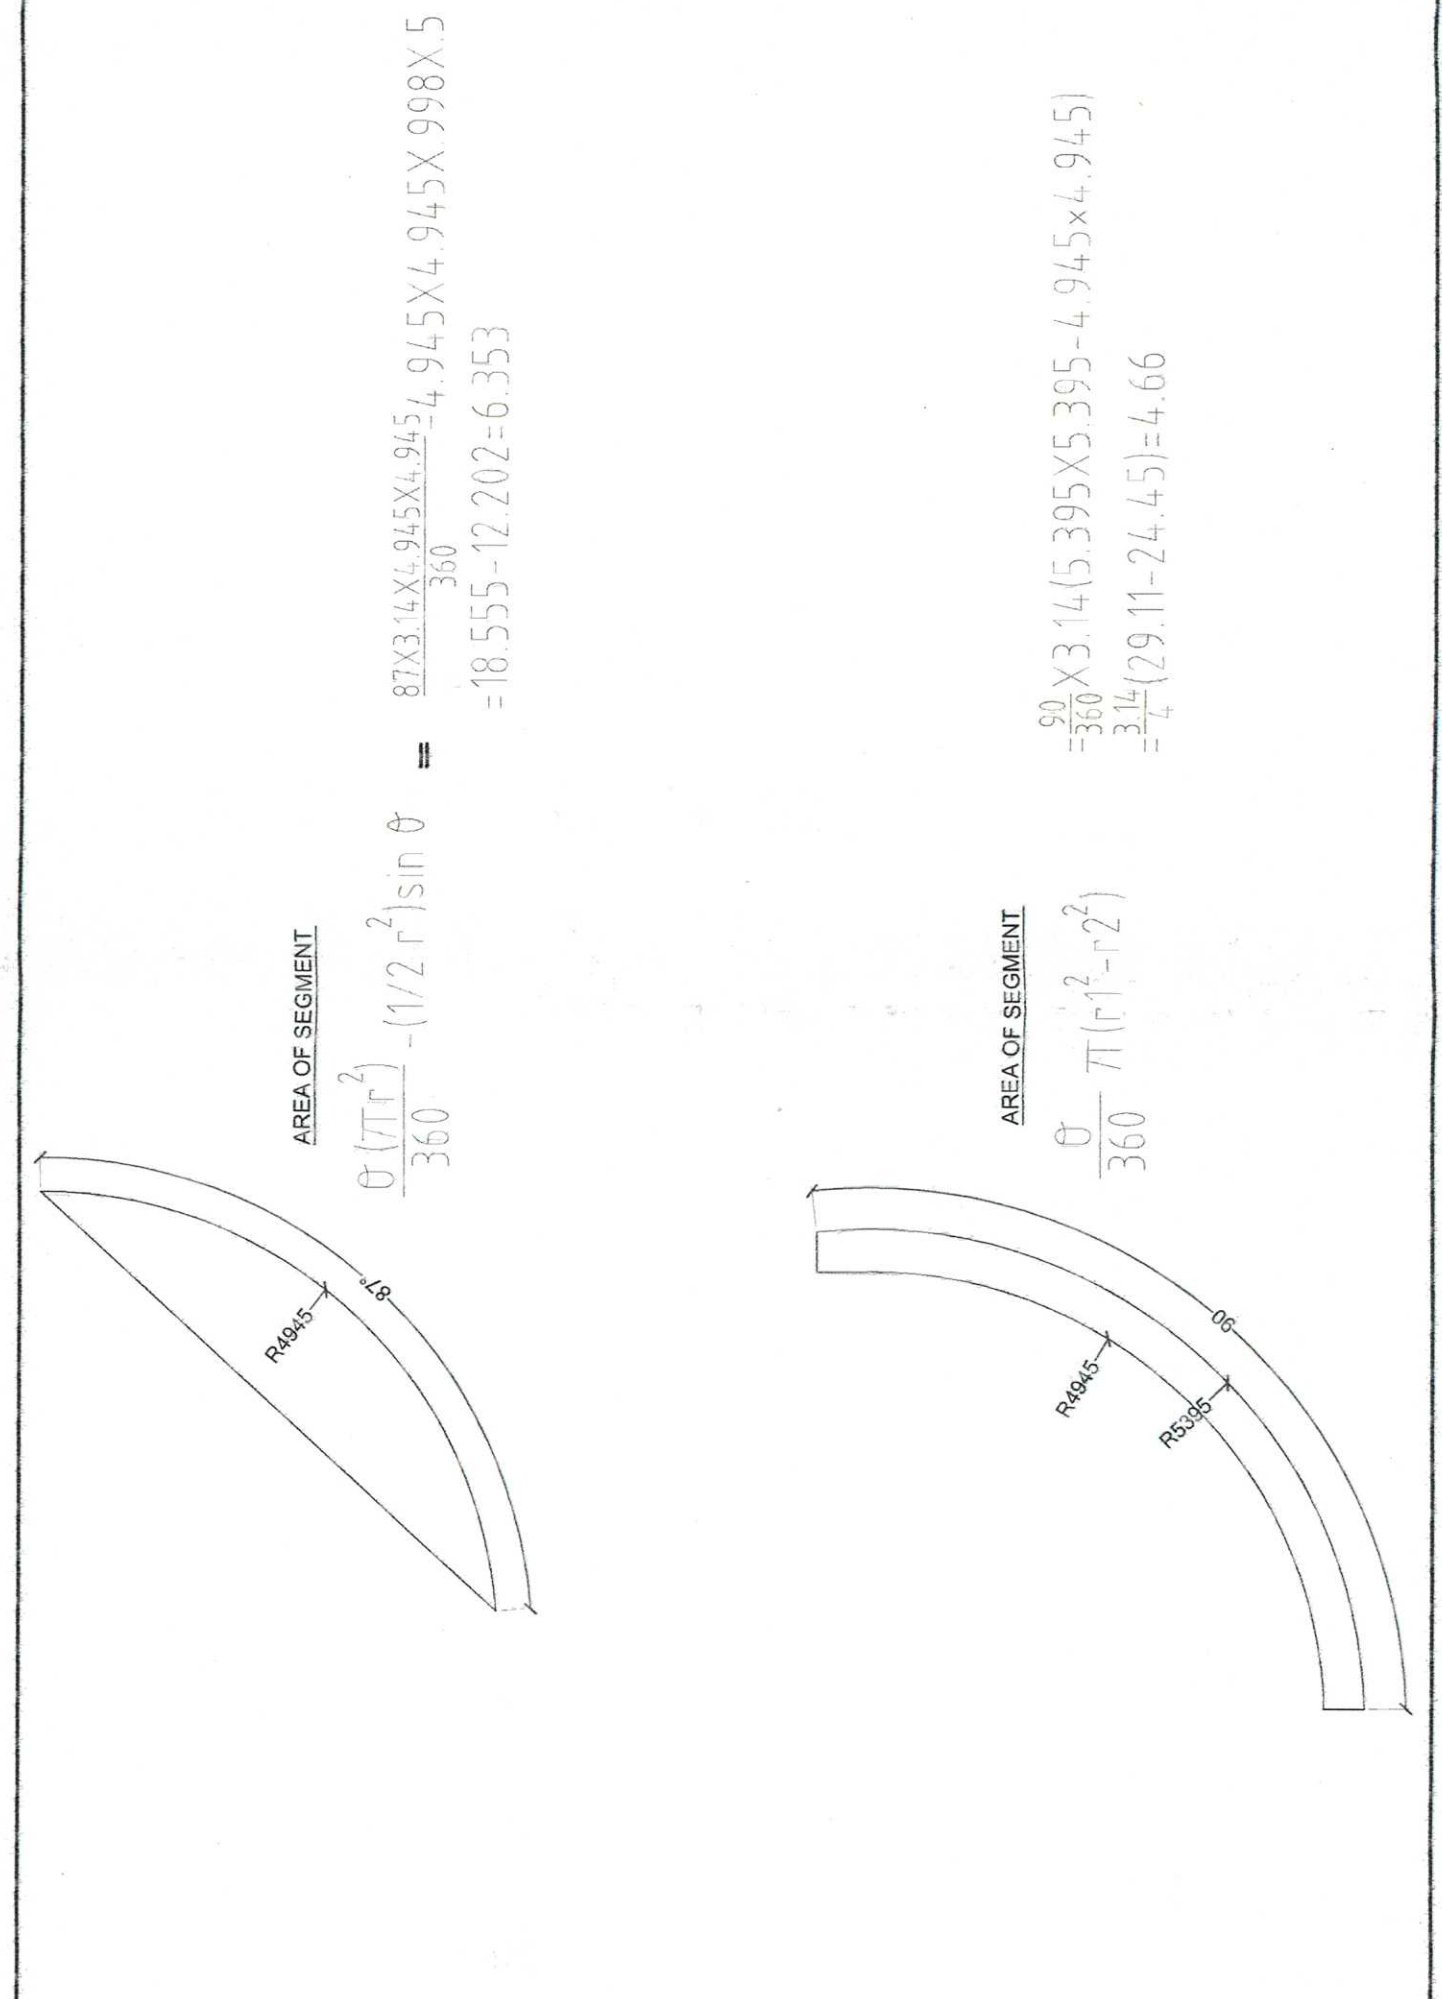

SCHEDULE OF OPENING

SNO.	TYPE	WIDTH	HEIGHT	CILL	LINTEL
1	W01	1200	1750	1000	2800

LOWER DUPLEX PLAN (12th FLOOR)

LOWER PENTHOUSE ADDITIONS				SUBTRACTIONS			
No.	BASE	HEIGHT	AREA	AI	0.9	1.5	1
A	7.84	5.855	45.821	Am	2.715	2.48	1
B	3.86	5.255	20.29	An	2.485	0.35	1
C	0.83	1.33	1.10	Ad	5.125	2.83	1
D	0.23	0.6	0.14	Ap	0.98	0.23	1
E	0.83	1.675	1.38	At	2.03	0.23	1
F	8.59	4.2	36.09	As	2.23	0.23	1
G	1.955	0.76	1.49	At	0.23	0.23	1
H	0.935	0.76	0.71	Av	0.23	0.23	1
I	1.78	1.32	2.36	Aw	0.23	0.23	1
J	4.5	1.32	5.94	AL	0.23	0.23	1
