









SHOP DRAWING




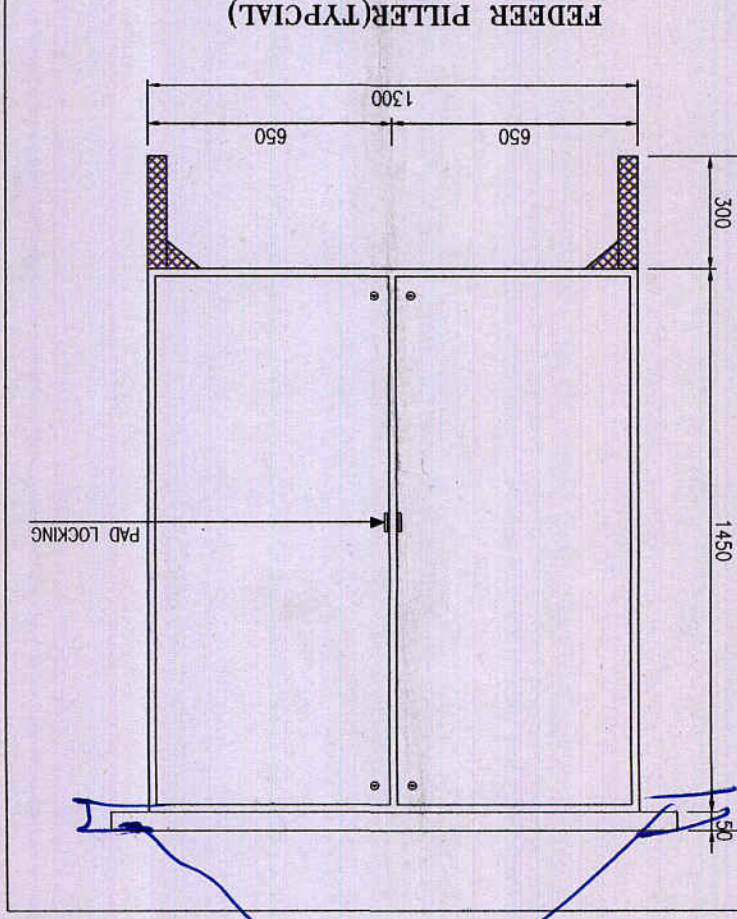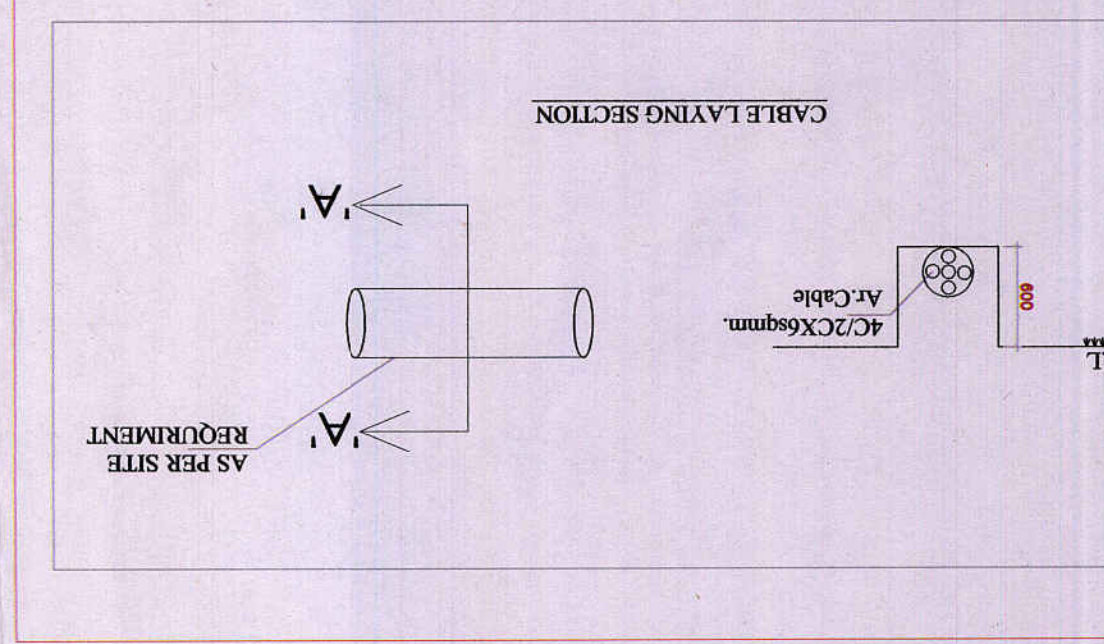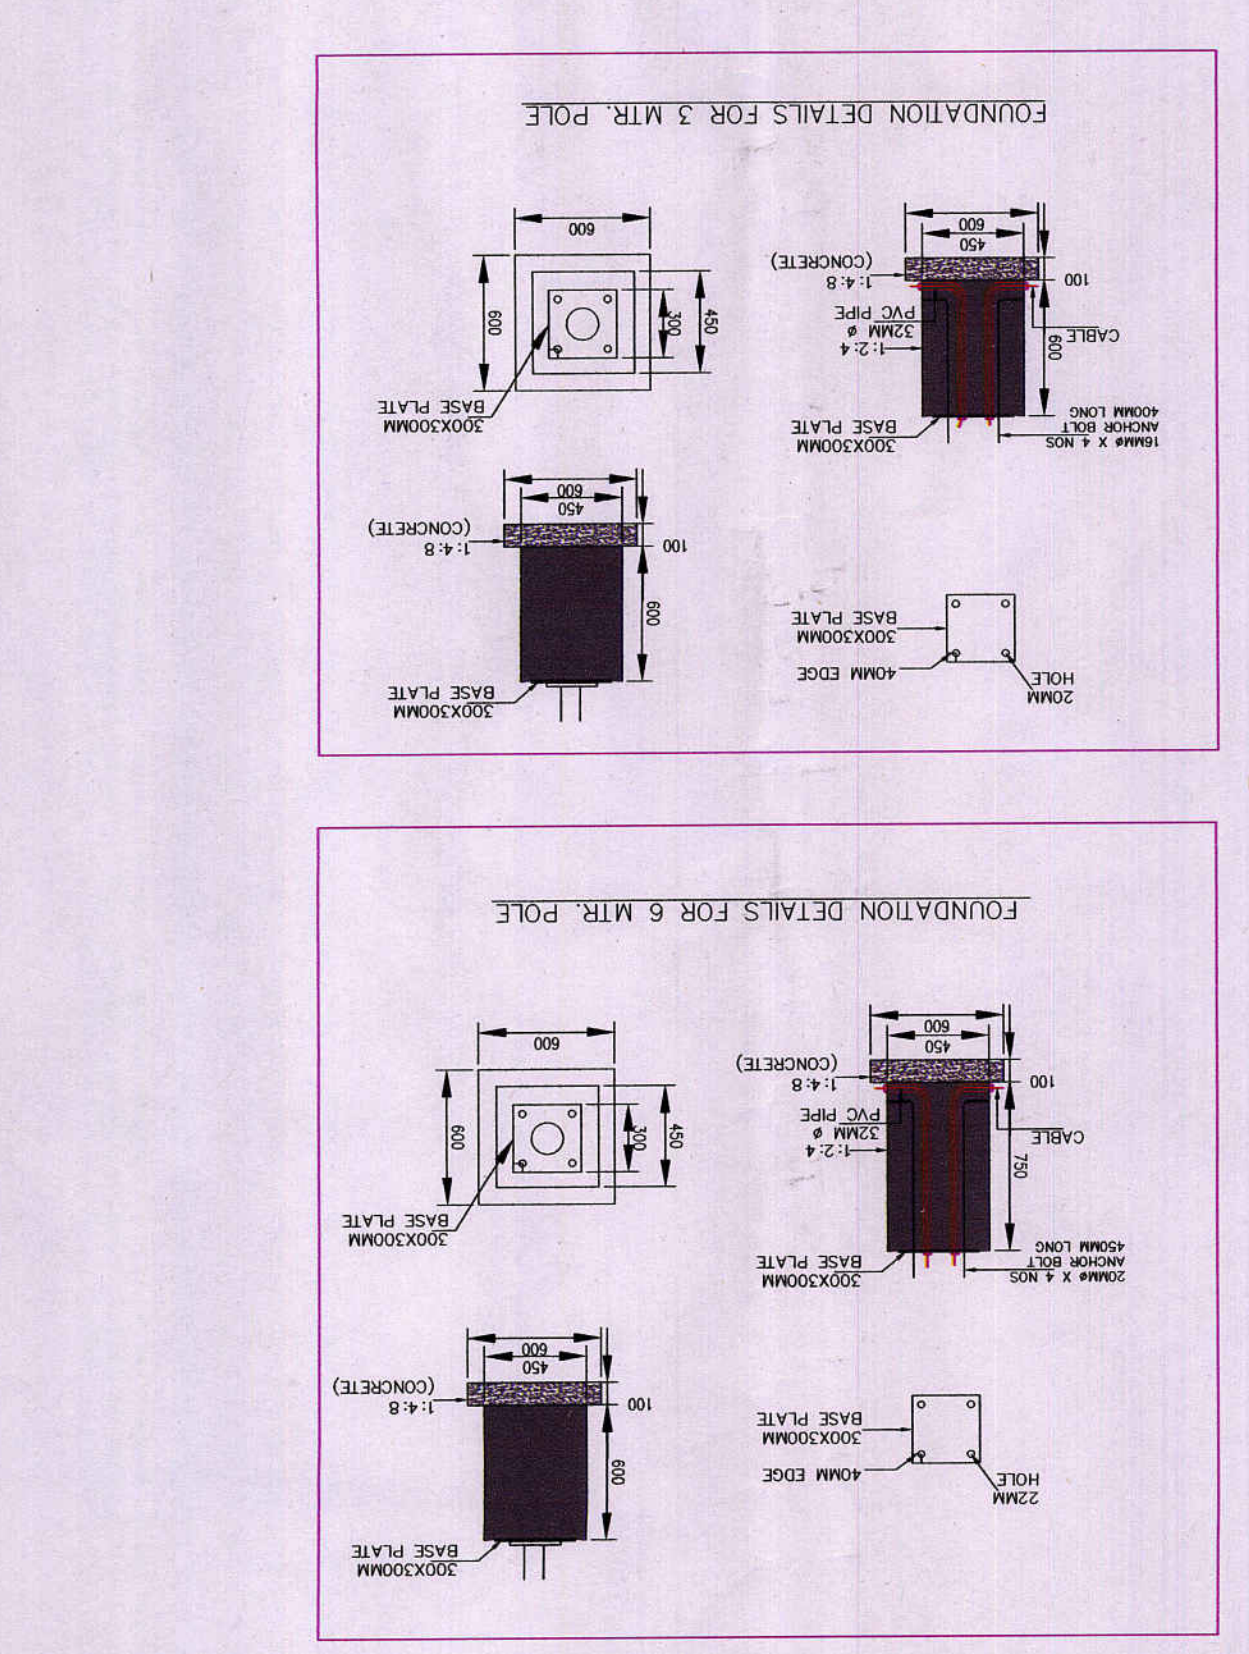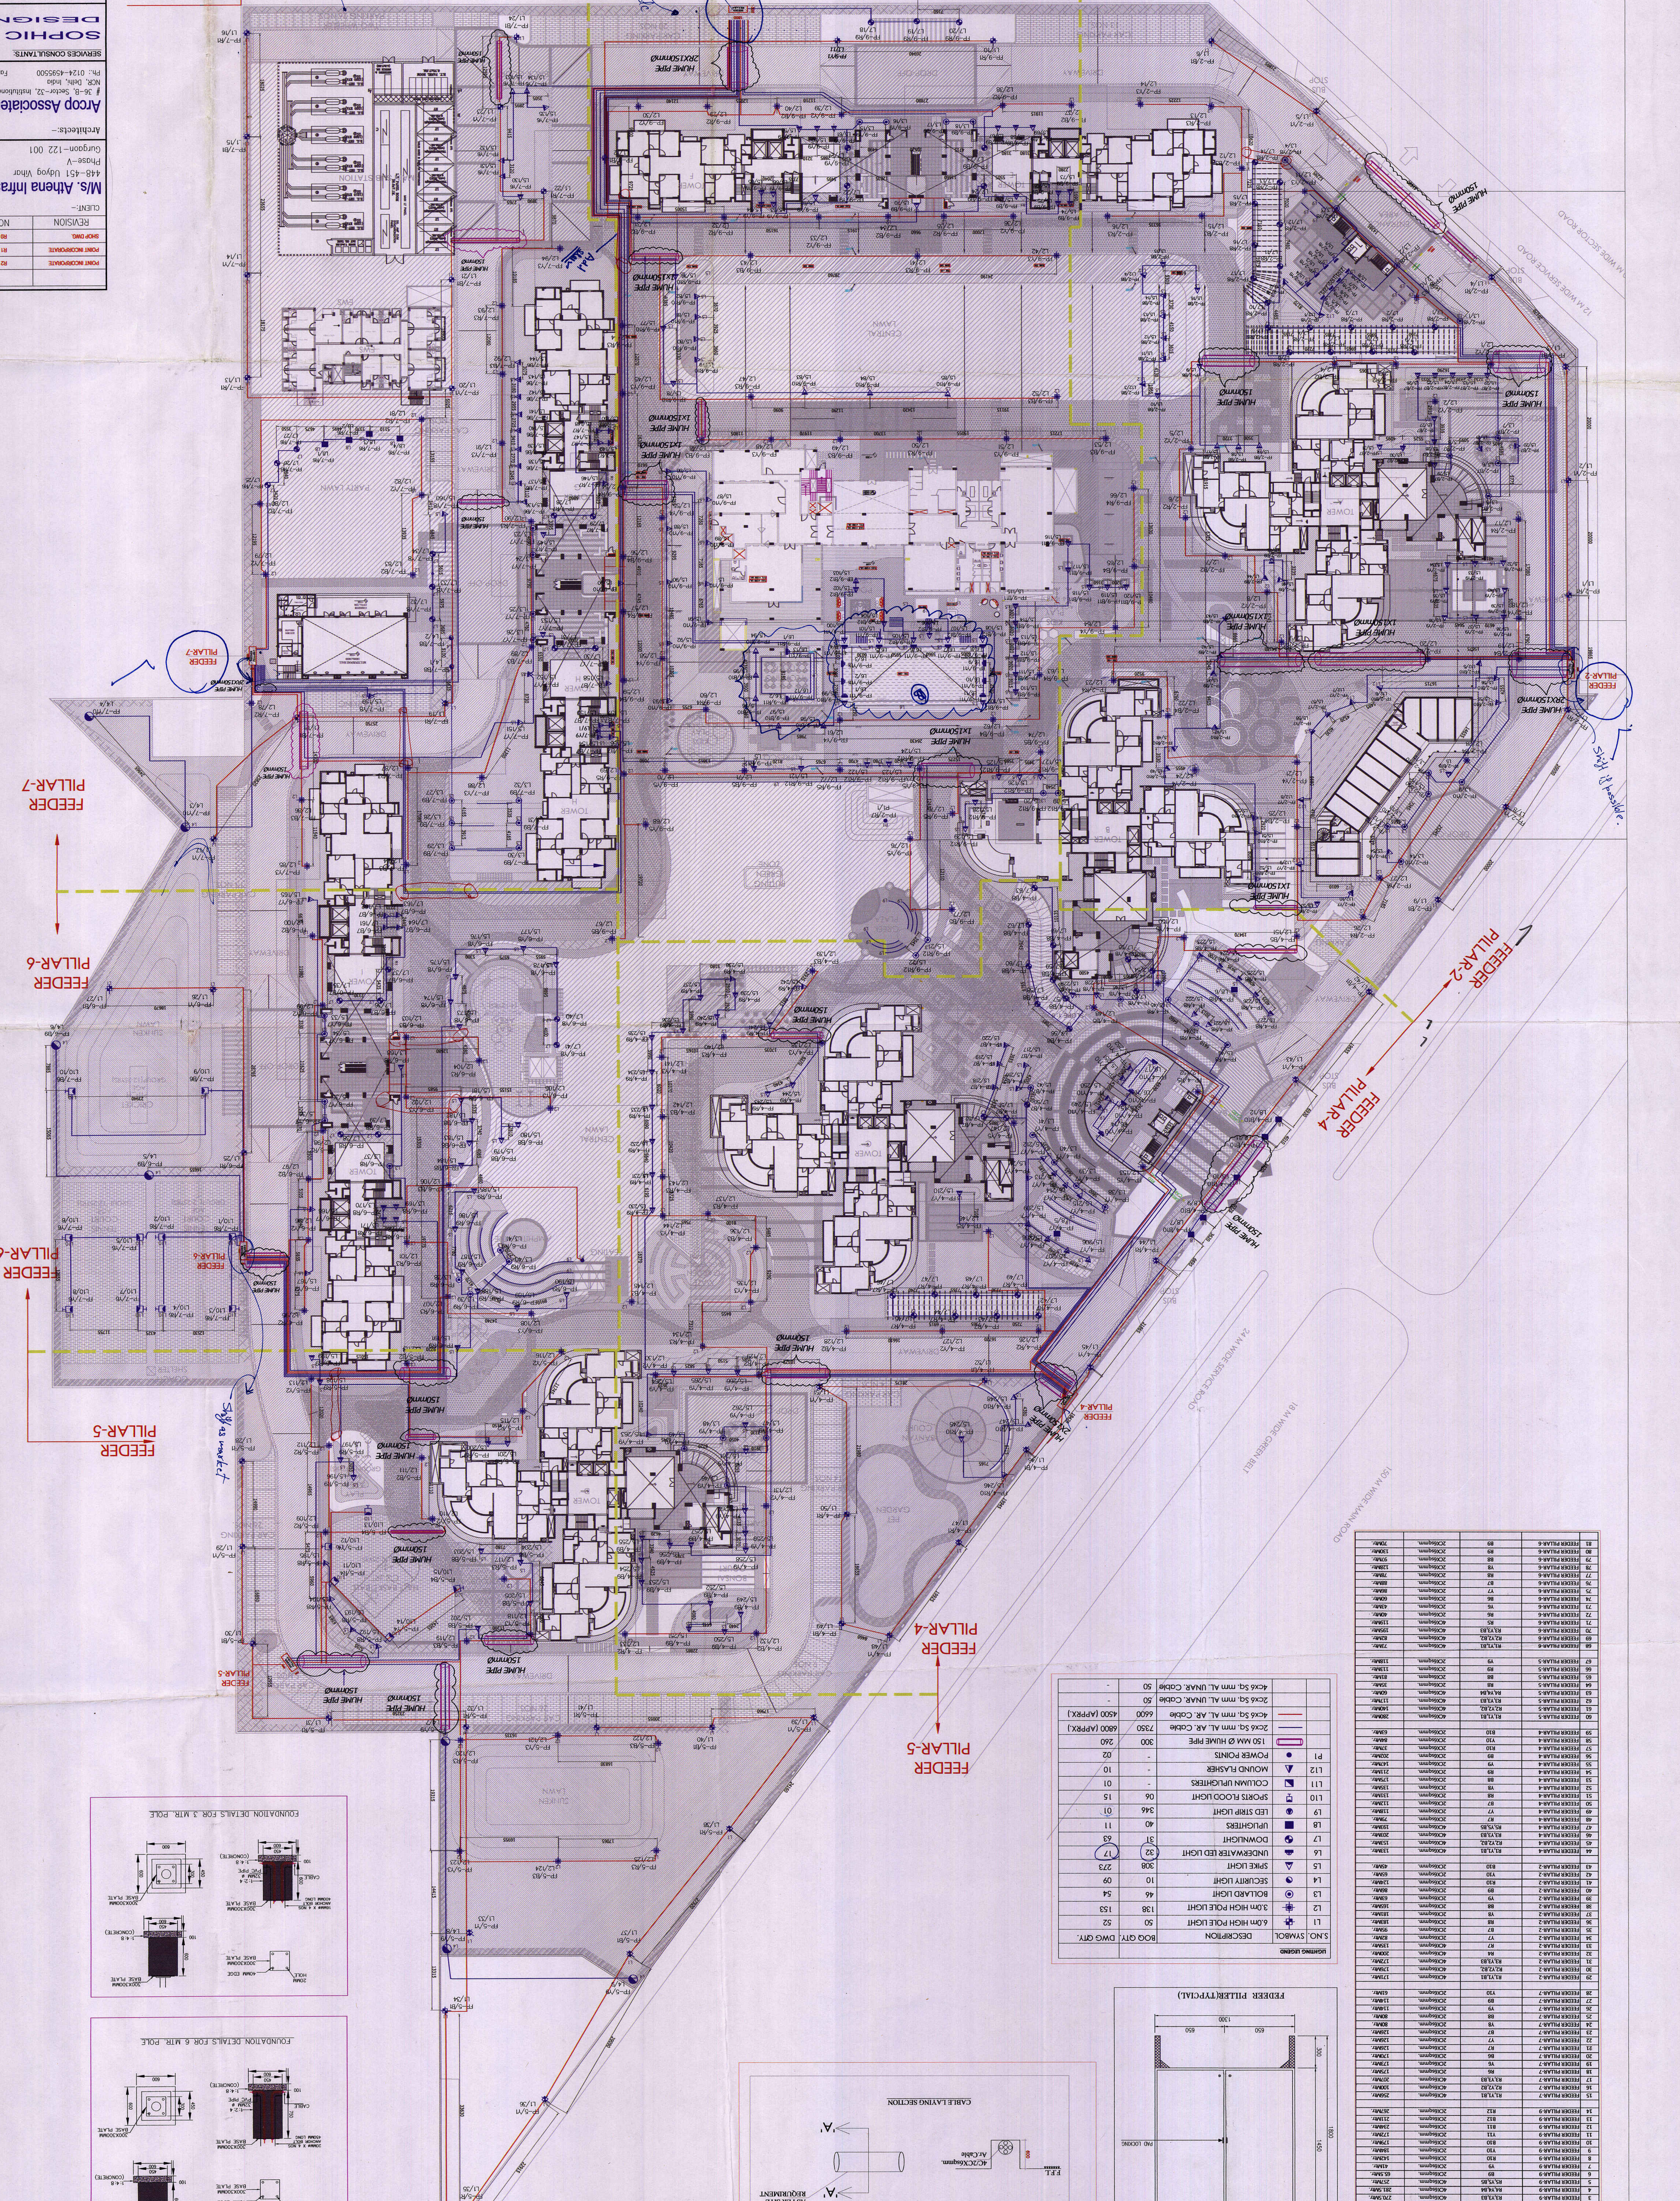


