

AC LEGENDS: -




LEGEND		
S.N.	SYMBOLS	PARTICULARS
1.		DRAIN-CHANNEL
2.		COVERED DRAIN-CHANNEL
3.		DRAIN-PIPE
4.		SUMP DISCHARGE PIPE
5.		150x150 CUTOUT IN SLAB
6.		SUMP
7.	—	SUMP PUMP DISCHARGE PIPE

DOOR OPENING SCHEDULE				
S.No.	OPENING NO.	No. of Leafs	ROUGH OPENING SIZE	
			WIDTH(mm)	HEIGHT(mm)
1	FD	1	1050	2100
2	FD1	2	1500	2100
3	FD2	2	2000	2100

LEGEND:-

S.NO.	DESCRIPTION	SYMBOL
1.	DOM. WATER SUPPLY LINE	
2.	DOM. WATER SUPPLY RISER TO OH TANK	
3.	FLUSHING WATER SUPPLY RISER TO OH TANK	

TOTAL PARKING ACHIEVED AT LOWER BASEMENT LEVEL = 352 E.C.S

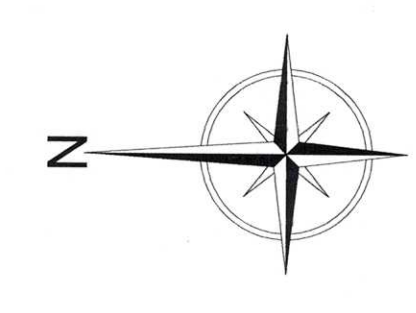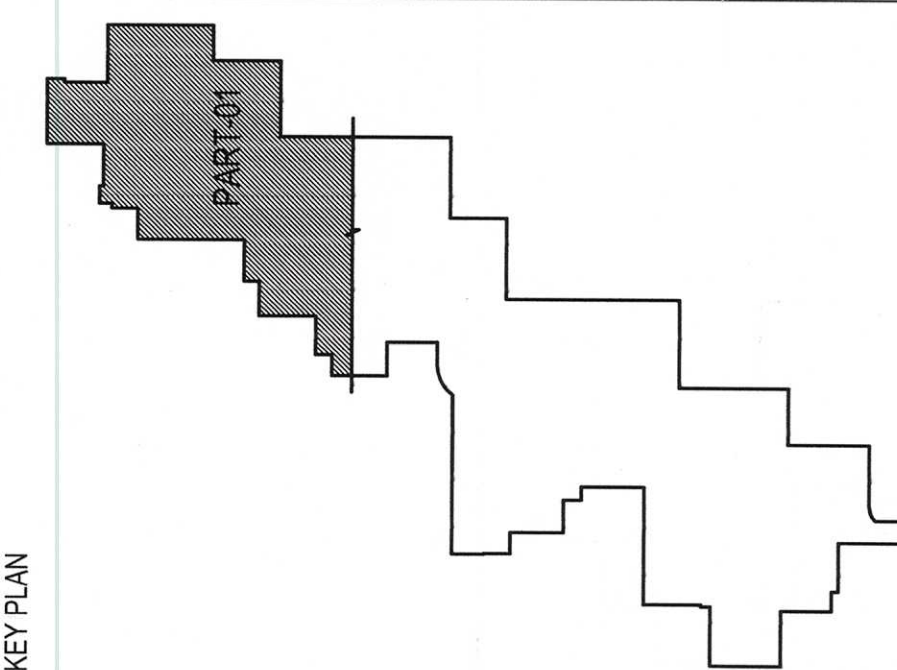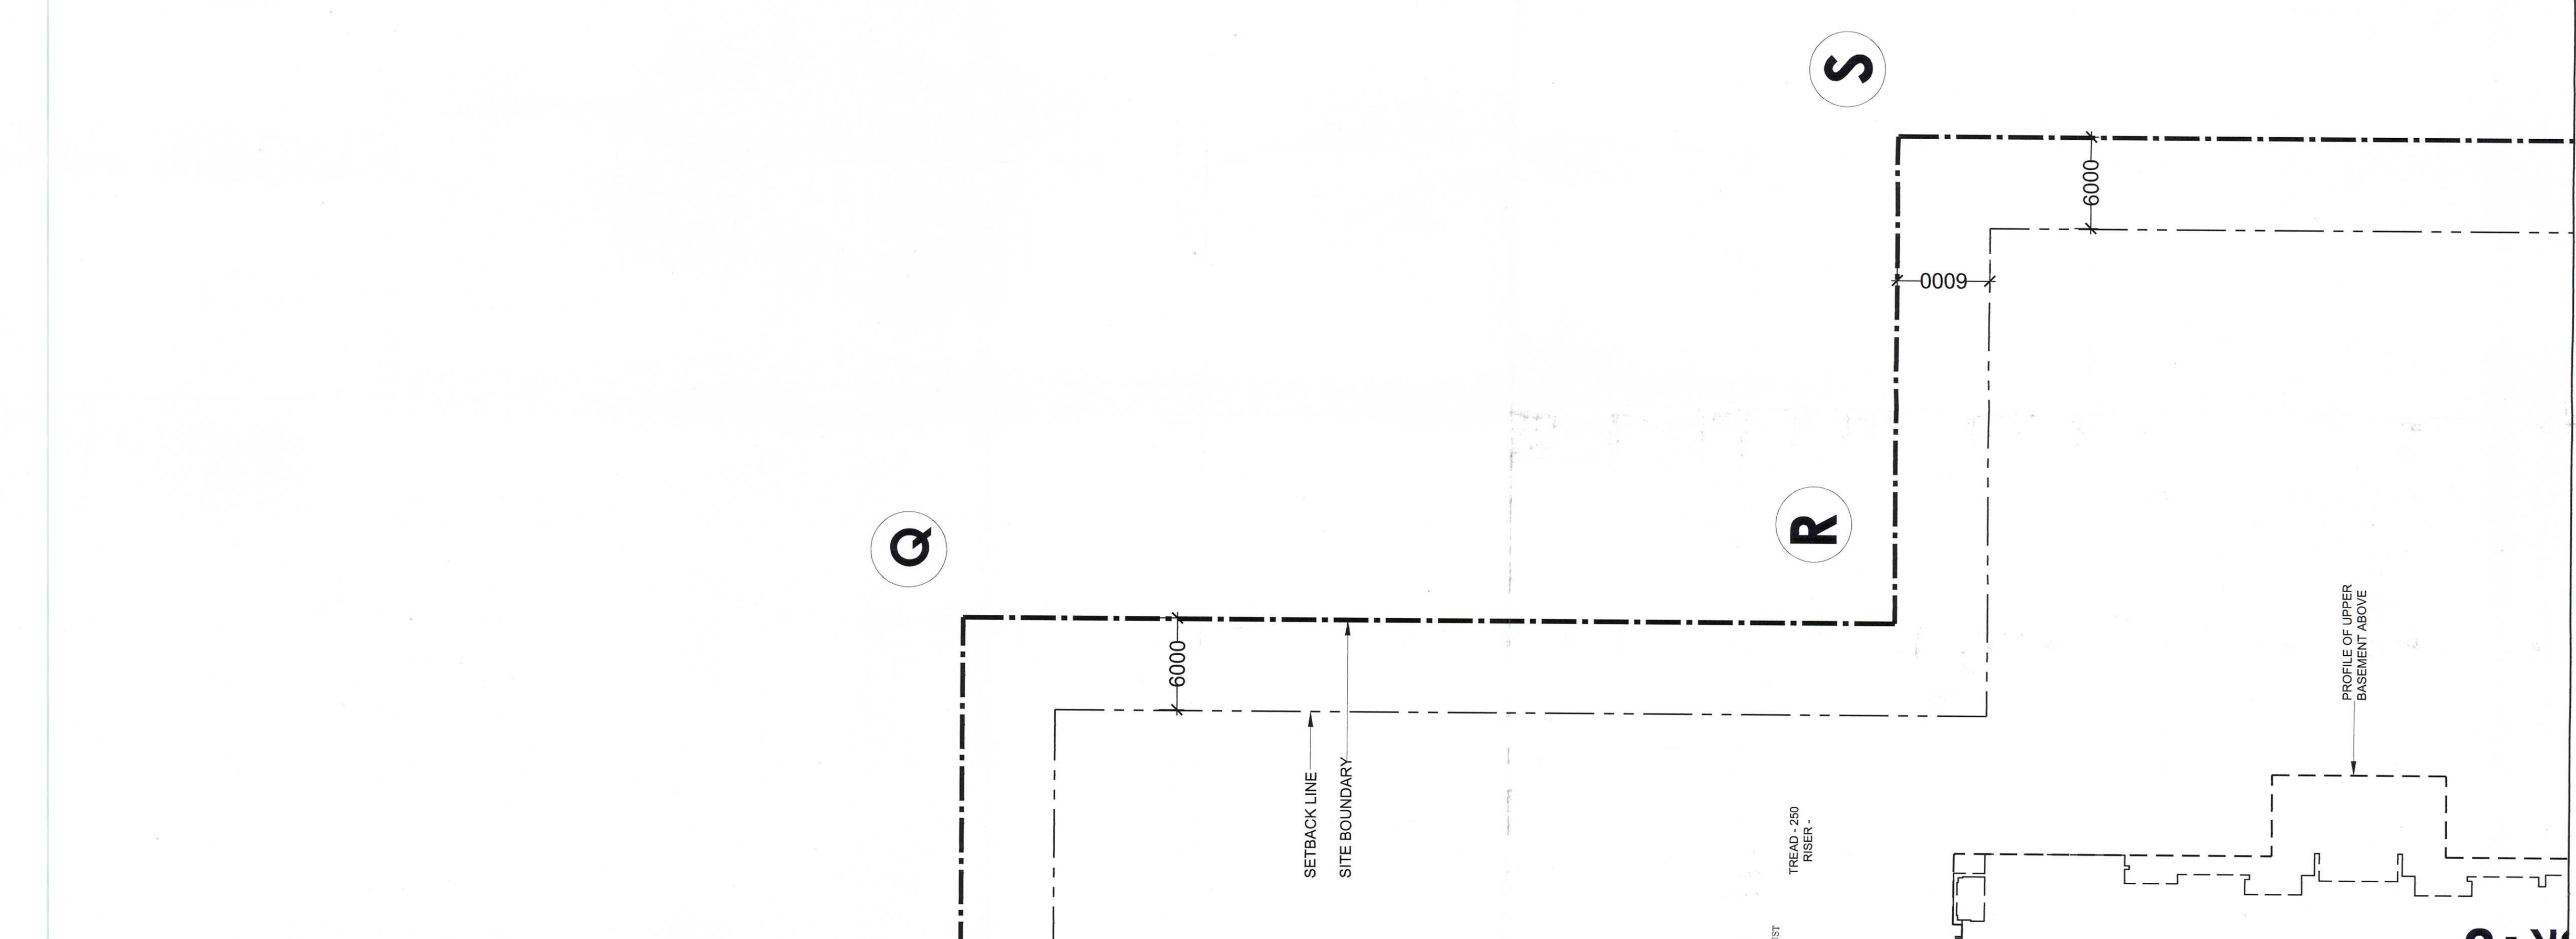

Owner's Signature





Architect's Signature



Alancarta Studio
Alancarta Studio
Registration No. 042204-0000

Architects
Arcop Associates Pvt. Ltd.
Plot No-36, Sector-32, Gurgaon,
HARYANA - 122001
INDIA
Ph: +91-124-4595500, 4371200
Fax: +91-124-4595560

Clients
Athena Infrastructure Limited
Plot No. - 448-451, Udyog Vihar
Phase - V, Gurgaon-122 001

Job Title
REVISED BUILDING PLANS OF GROUP HOUSING
COLONY ON AREA MEASURING 19.856
ACRES/LICENSE NO. 213 OF 2007 DATED
05.09.2007/LICENSE NO.10 OF 2011 DATED
29.01.2011 AND LICENSE NO.84 OF 2012 DATED
20.06.2012 IN SECTOR-110, GURGAON MANESAR
URBAN COMPLEX BEING DEVELOPED BY ATHENA
INFRASTRUCTURE LTD. AND OTHERS.

Drawing Title	Job No.		Drawing No.
	Drawn	Checked	AR-A-03
	Date	Scale	Revisions
	05.07.2012	1:250	

SANCTIONED