


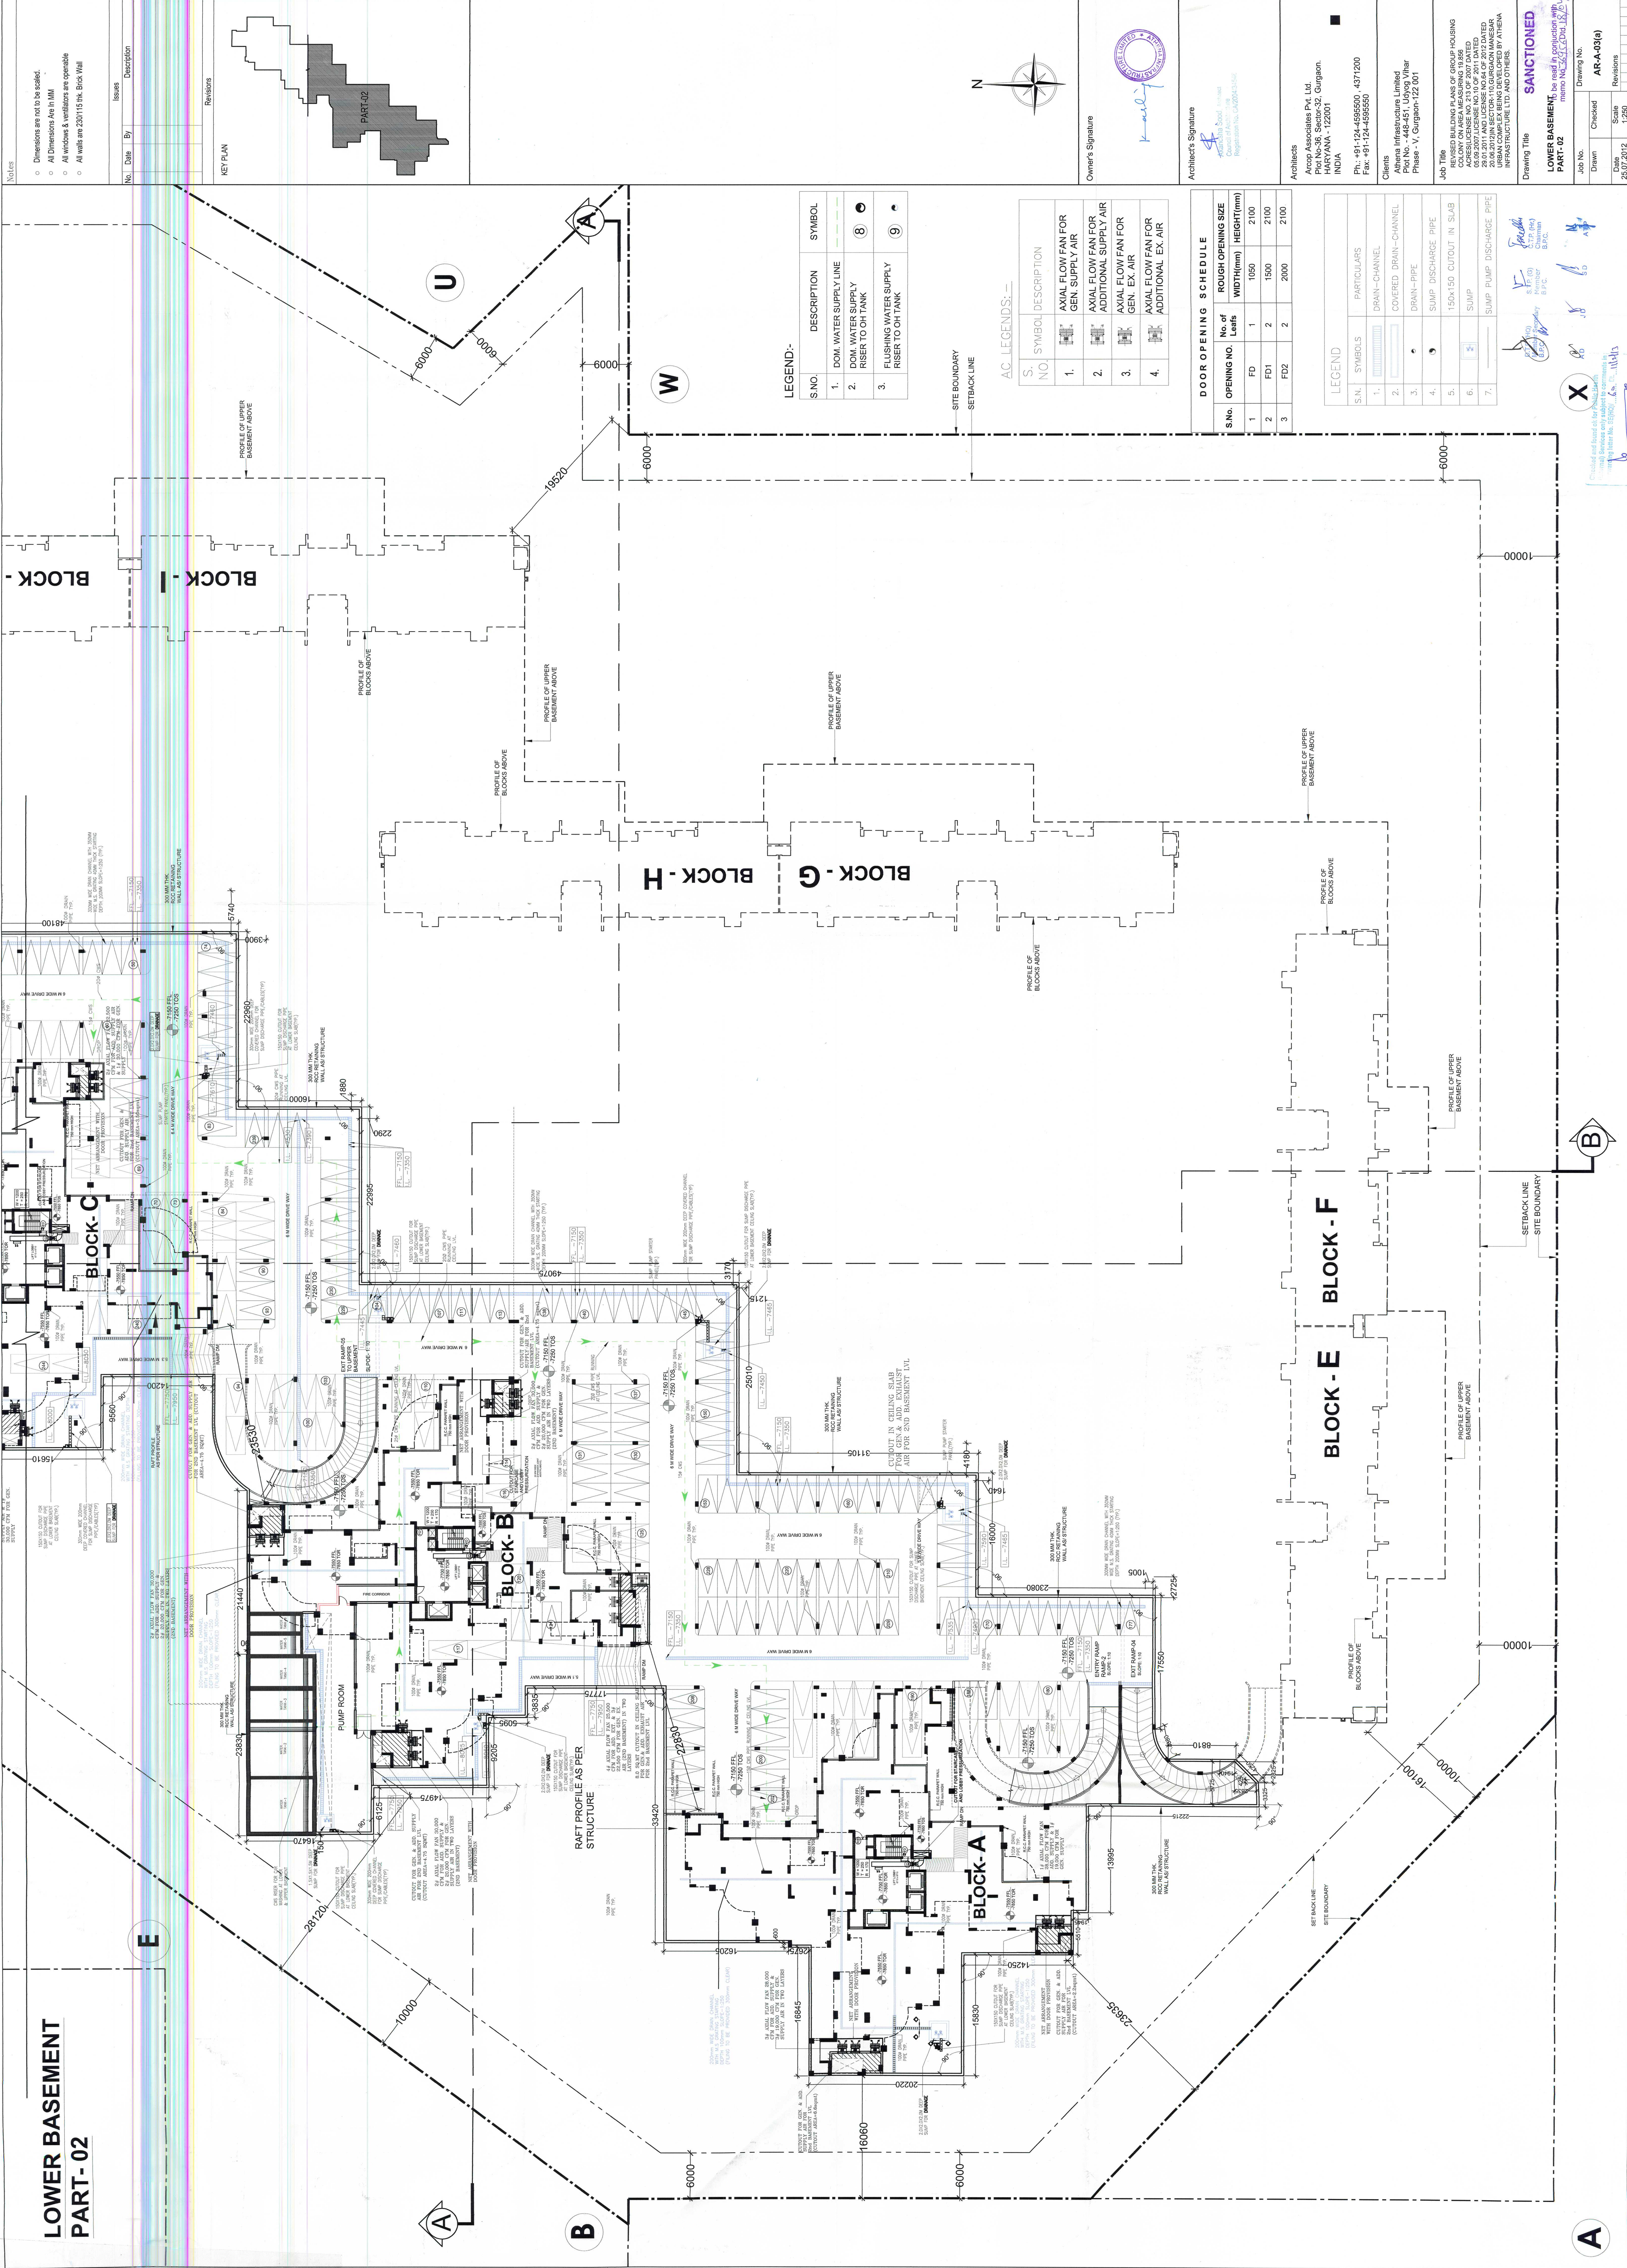


Notes

- Dimensions are not to be scaled.
- All Dimensions are in MM.
- All windows & ventilators are operable.
- All walls are 230/115 mm Brick Wall.

No.	Date	By	Description

Revisions

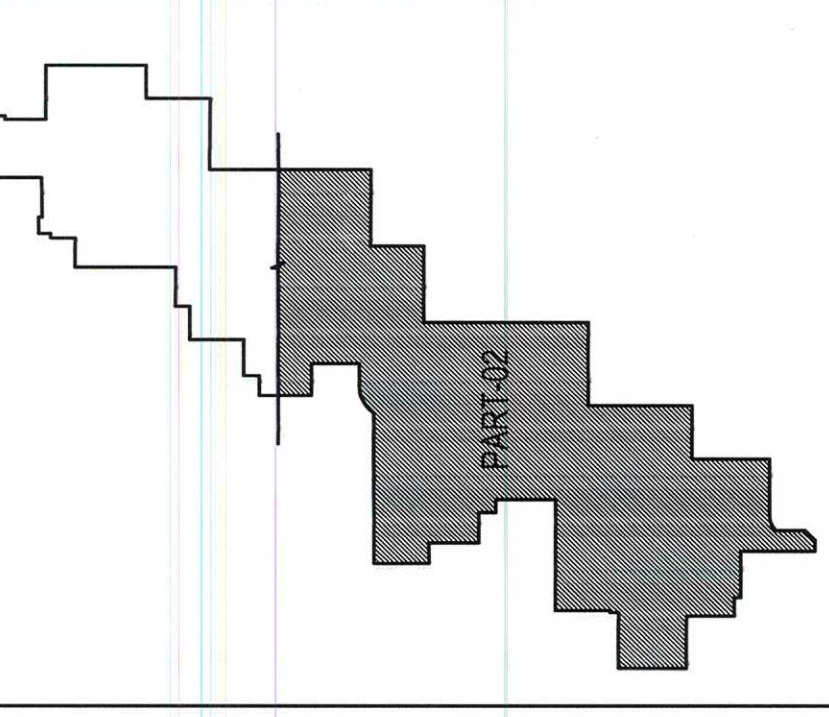

KEY PLAN

Part-02



LEGEND:-

S.NO.	DESCRIPTION	SYMBOL
1.	DOM. WATER SUPPLY LINE	—
2.	DOM. WATER SUPPLY RISER TO OH TANK	—
3.	FLUSHING WATER SUPPLY RISER TO OH TANK	—

AC LEGENDS:-

S. NO.	SYMBOL DESCRIPTION
1.	AXIAL FLOW FAN FOR GEN. SUPPLY AIR
2.	AXIAL FLOW FAN FOR ADDITIONAL SUPPLY AIR
3.	AXIAL FLOW FAN FOR GEN. EX. AIR
4.	AXIAL FLOW FAN FOR ADDITIONAL EX. AIR

DOOR OPENING SCHEDULE

S.No.	OPENING NO.	No. of Leaves	ROUGH OPENING SIZE WIDTH(mm)	HEIGHT(mm)
2.	FD1	2	1500	2100
3.	FD2	2	2000	2100

LEGEND

S.N.	SYMBOLS	PARTICULARS
1.	—	DRAIN-CHANNEL
2.	—	COVERED DRAIN-CHANNEL
3.	—	DRAIN-PIPE
4.	—	SUMP DISCHARGE PIPE
5.	—	150/150 CUTOFF IN SLAB
6.	—	SUMP
7.	—	SUMP PUMP DISCHARGE PIPE

Architect's Signature

Owner's Signature

Job No.

Scale

Revisions

