


UPPER BASEMENT
PART-02

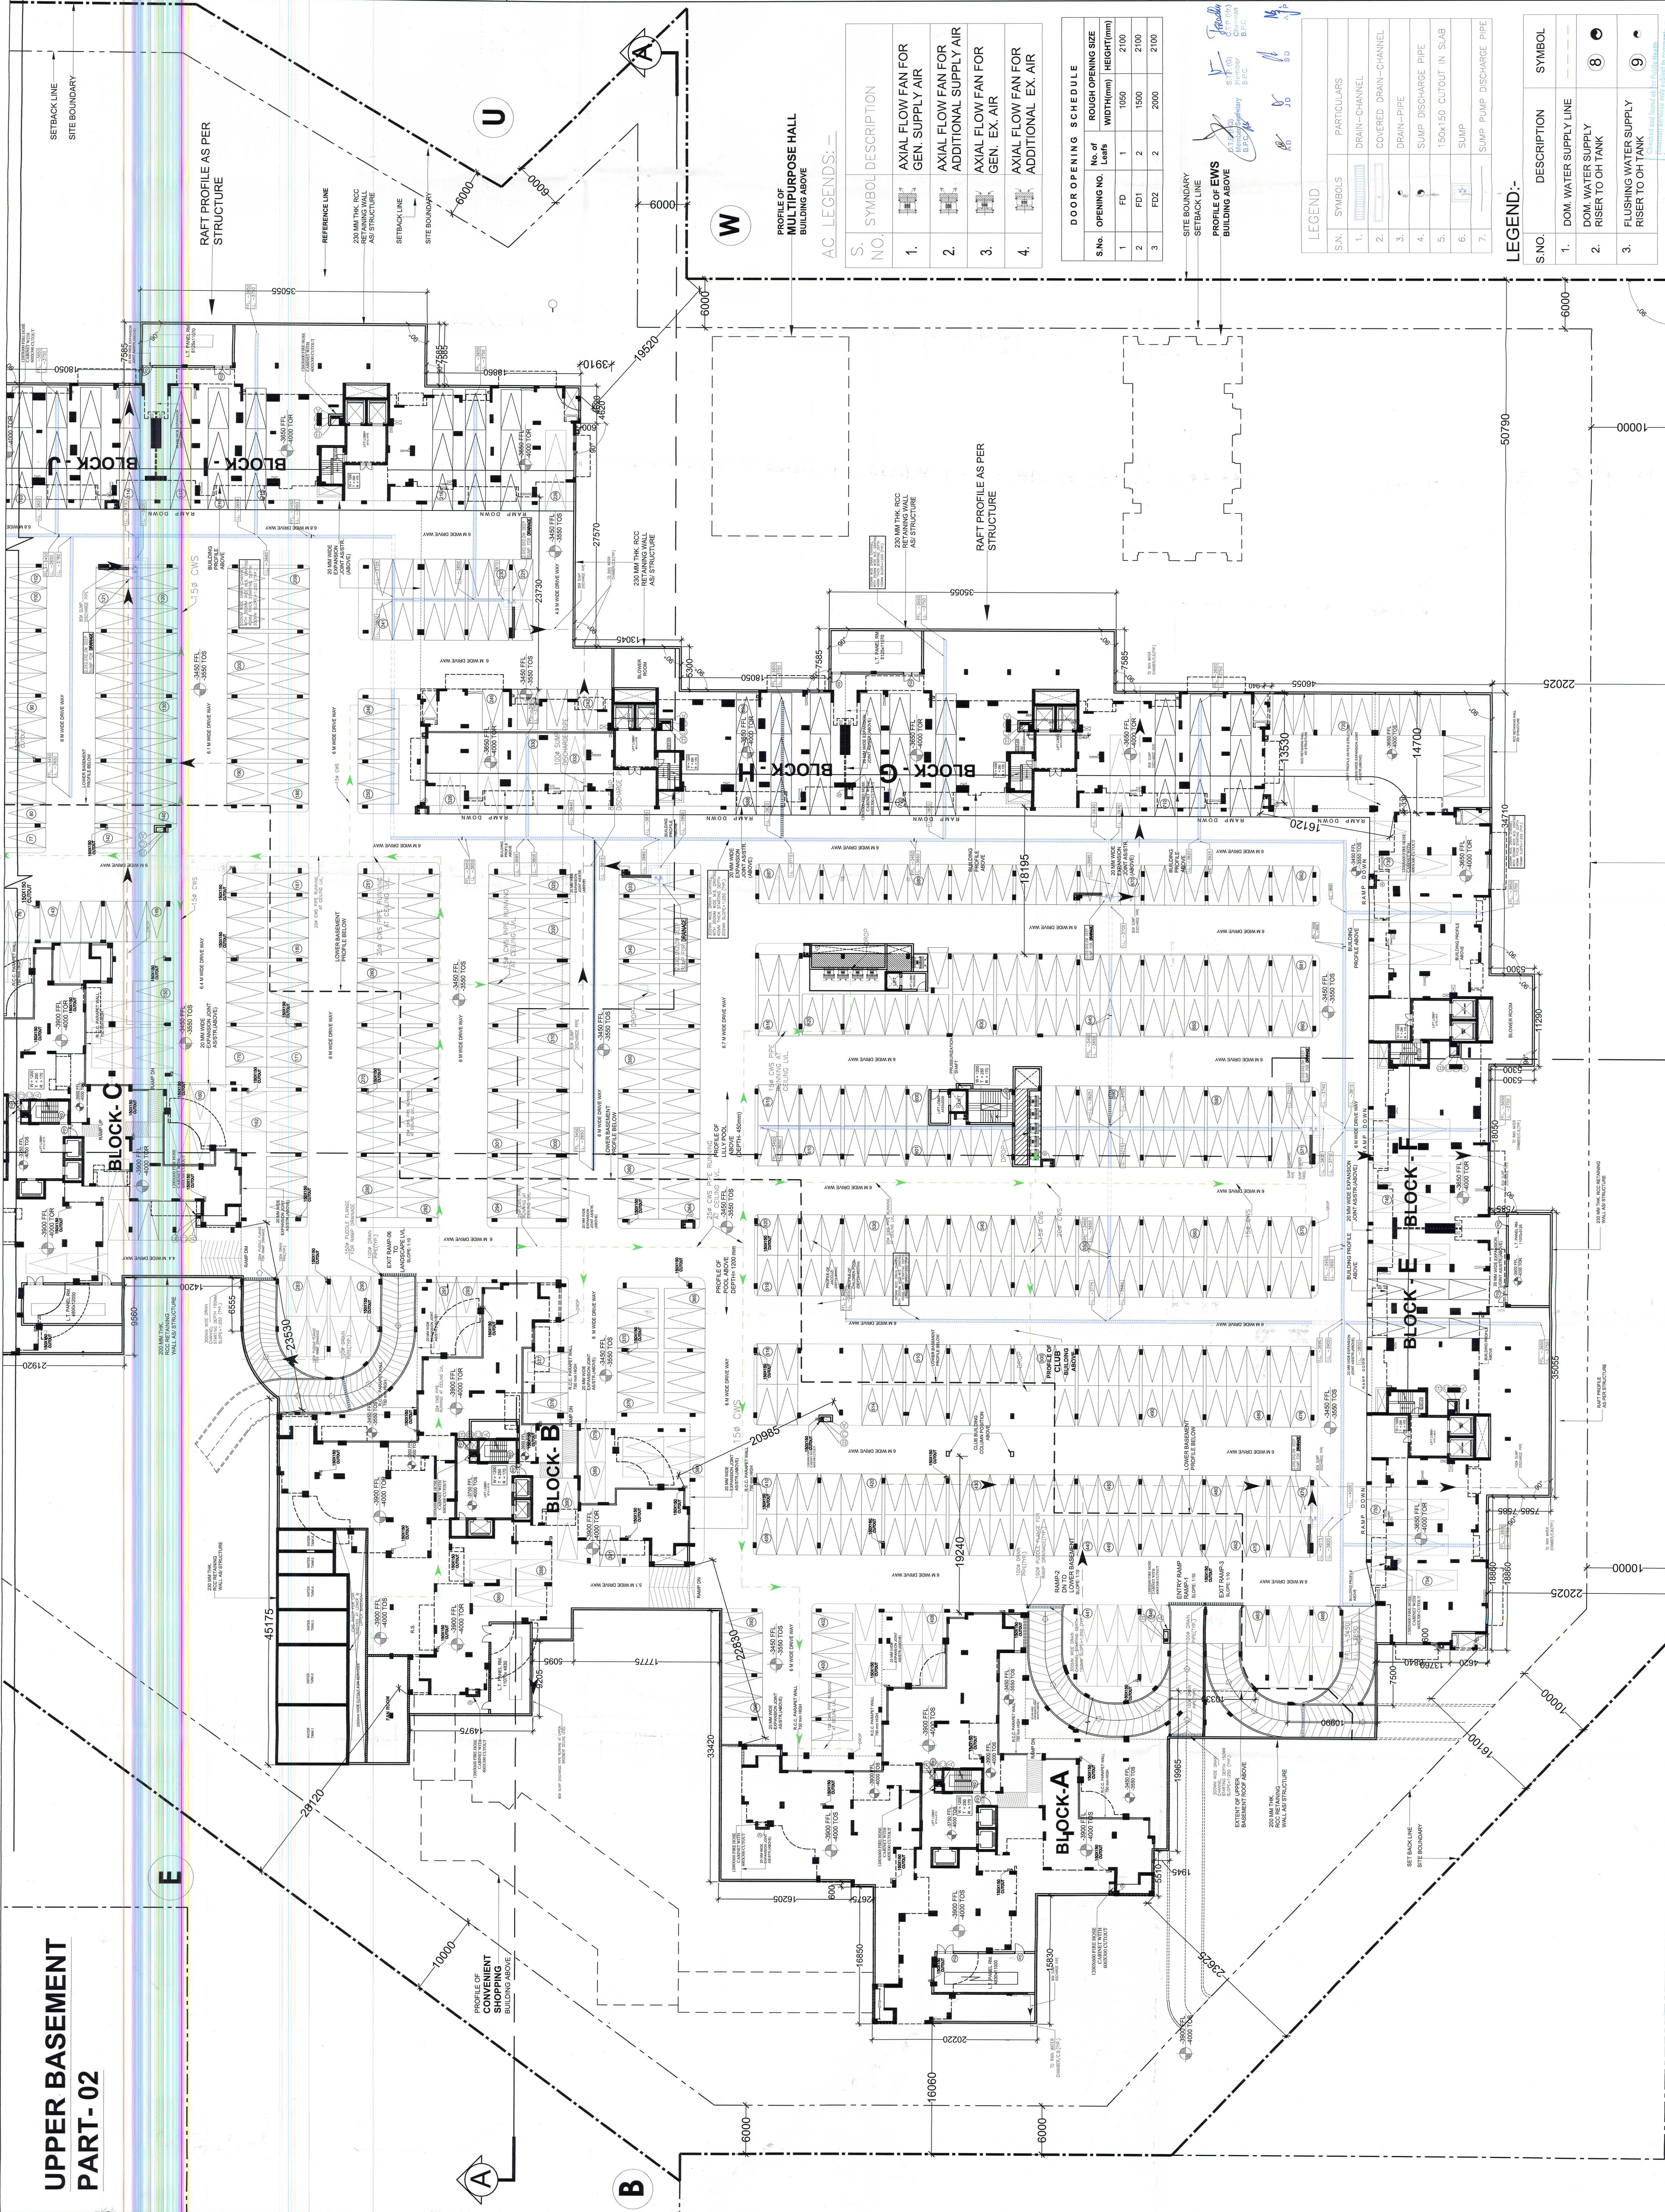

SETBACK LINE
SITE BOUNDARY

RAFT PROFILE AS PER
STRUCTURE

PROFILE OF
MULTIPURPOSE HALL
BUILDING ABOVE

AC LEGENDS:-

S. NO.	SYMBOL	DESCRIPTION
1.		AXIAL FLOW FAN FOR GEN. SUPPLY AIR
2.		AXIAL FLOW FAN FOR ADDITIONAL SUPPLY AIR
3.		AXIAL FLOW FAN FOR GEN. EX. AIR
4.		AXIAL FLOW FAN FOR ADDITIONAL EX. AIR

S. No.	OPENING NO.	No. of Leaves	ROUGH OPENING SIZE WIDTH(mm)	HEIGHT(mm)
1	FD	1	1050	2100
2	FD1	2	1500	2100
3	FD2	2	2000	2100

DOOR OPENING SCHEDULE

SETBACK LINE
SITE BOUNDARY

PROFILE OF EWS
BUILDING ABOVE

S.N.	SYMBOLS	PARTICULARS
1.		DRAIN-CHANNEL
2.		COVERED DRAIN-PIPE
3.		DRAIN-PIPE
4.		SUMP DISCHARGE PIPE
5.		150x150 CUTOUT IN S.A.B.
6.		SUMP
7.		SUMP PUMP DISCHARGE PIPE

S.NO.	DESCRIPTION	SYMBOL
1.	DOM. WATER SUPPLY LINE	
2.	DOM. WATER SUPPLY RISER TO OH TANK	
3.	FLUSHING WATER SUPPLY RISER TO OH TANK	

LEGEND:-

Job Title
Drawing No.
Scale
Date

Notes

Dimensions are not to be scaled.

All dimensions are in MM.

All windows & ventilators are operable.

All walls are 230/15 TKS. Block Wall.

No.

Date

By

Issue

Description

Revisions

KEY PLAN

Part-02













Job Title

Drawing No.

Scale

Date

Checked

Drawn



























































