

UPPER BASEMENT
PART-01

AC LEGENDS: --

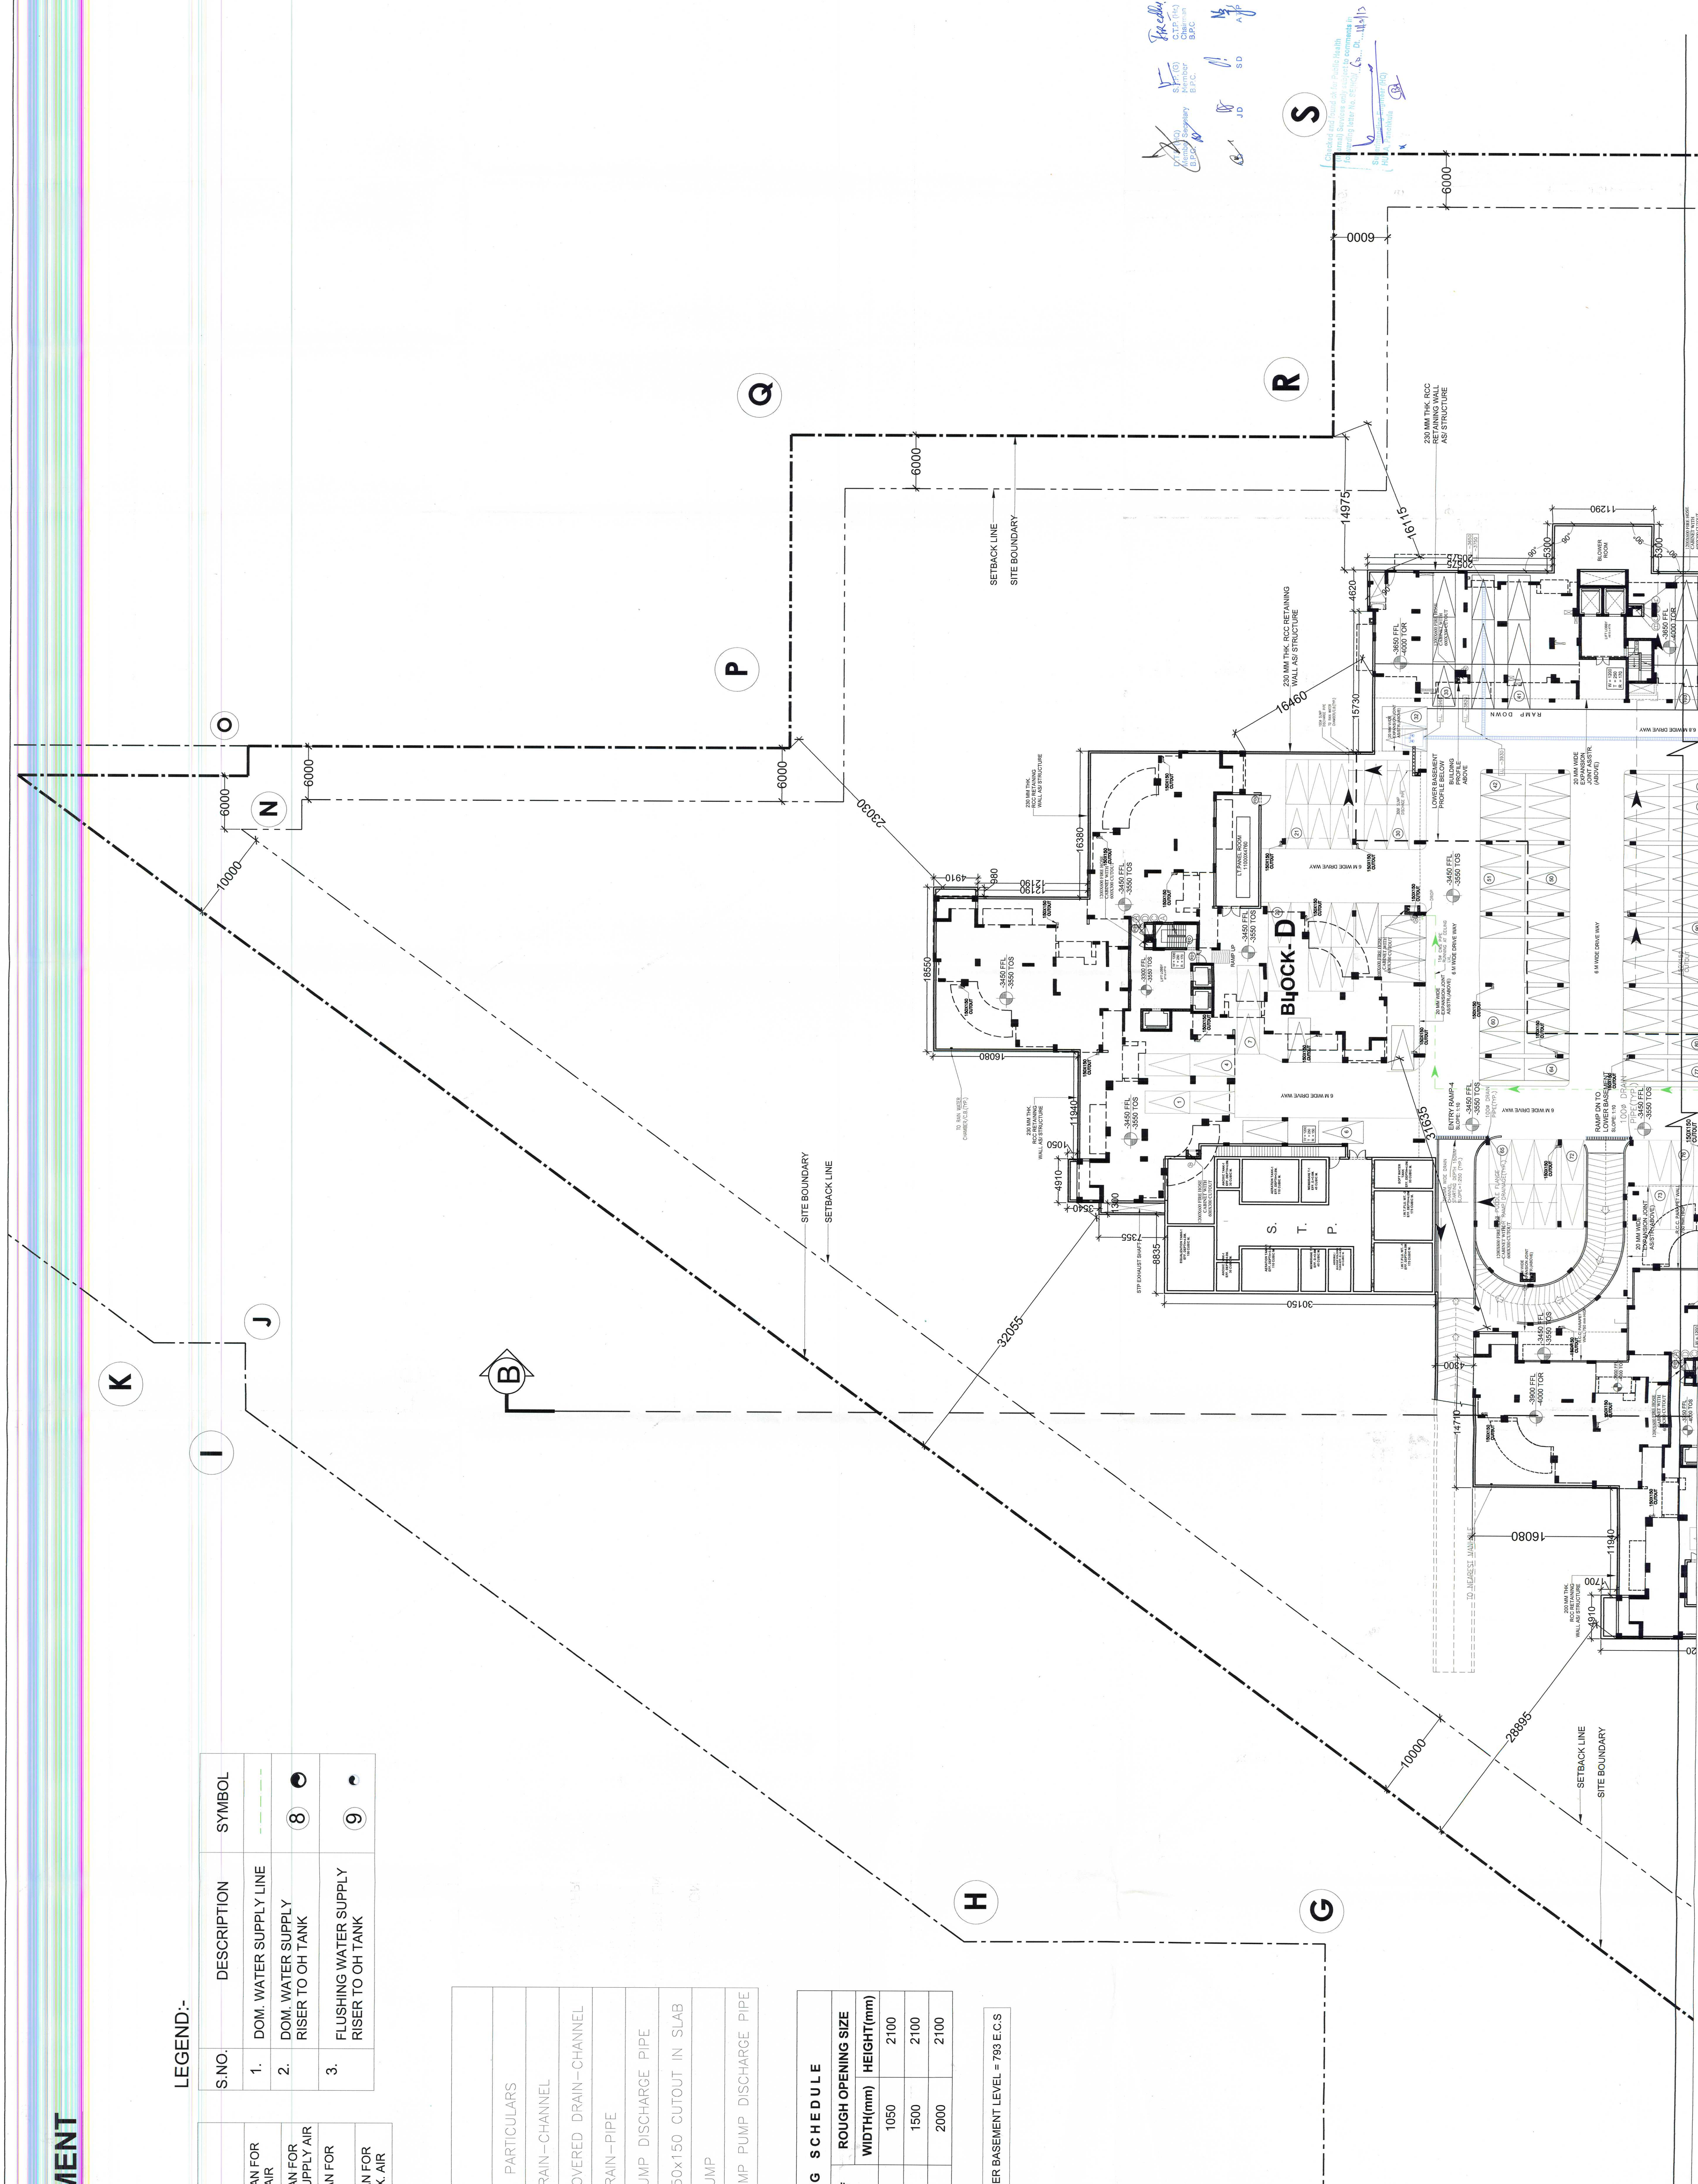
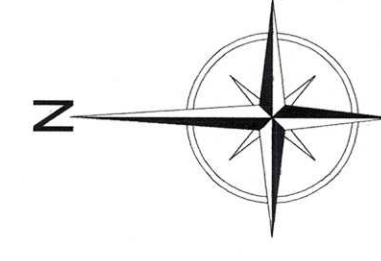
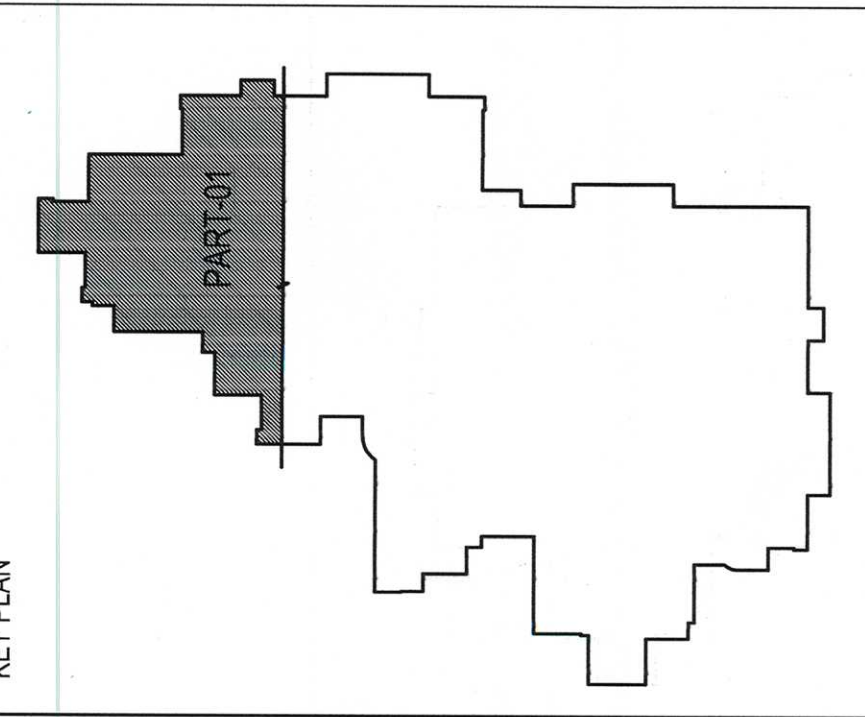
LEGEND:-

S. NO.	SYMBOL	DESCRIPTION	S.NO.	DESCRIPTION	SYMBOL
1.		AXIAL FLOW FAN FOR GEN. SUPPLY AIR	1.	DOM. WATER SUPPLY LINE	
2.		AXIAL FLOW FAN FOR ADDITIONAL SUPPLY AIR	2.	DOM. WATER SUPPLY RISER TO OH TANK	
3.		AXIAL FLOW FAN FOR GEN. EX. AIR	3.	FLUSHING WATER SUPPLY RISER TO OH TANK	
4.		AXIAL FLOW FAN FOR GEN. EX. AIR			

LEGEND		
S.N.	SYMBOLS	PARTICULARS
1.		DRAIN-CHANNEL
2.		COVERED DRAIN-CHANNEL
3.		DRAIN-PIPE
4.		SUMP DISCHARGE PIPE
5.		150x150 CUTOUT IN SLAB
6.		SUMP
7.		SUMP PUMP DISCHARGE PIPE

DOOR OPENING SCHEDULE				
S.No.	OPENING NO.	No. of Leafs	ROUGH OPENING SIZE	
			WIDTH(mm)	HEIGHT(mm)
1	FD	1	1050	2100
2	FD1	2	1500	2100
3	FD2	2	2000	2100

TOTAL PARKING ACHIEVED AT UPPER BASEMENT LEVEL = 793 E.C.S

[illegible]

Owner's Signature

Architect's Signature

Architects
Arcop Associates Pvt. Ltd.
Plot No-36, Sector-32, Gurgaon.
HARYANA - 122001
INDIA

Ph.: +91-124-4595500 , 4371200
Fax: +91-124-4595550

Clients
Athena Infrastructure Limited
Plot No. - 448-451, Udyog Vihar
Phase - V, Gurgaon-122 001

Job Title

REVISED BUILDING PLANS OF GROUP HOUSING COLONY ON AREA MEASURING 19.856 ACRES; LICENSE NO. 213 OF 2007 DATED 05.09.2011 AND LICENSE NO.10 OF 2011 DATED 29.01.2011 AND LICENSE NO.64 OF 2012 DATED 20.06.2012 IN SECTOR-110, GURGAON MANESAR URBAN COMPLEX BEING DEVELOPED BY ATHENA INFRASTRUCTURE LTD. AND OTHERS.

Drawing Title	SANCTIONED
UPPER BASEMENT PART- 01	To be read in conjunction with memo No. <u>3693</u> Dtd. <u>18/6/14</u>

Job No.	Drawing No.	
Drawn	Checked	AR-A-04
Date	Scale	
25.07.2012	4:50	Revisions