


LEGEND

1	110 OD SWR PVC SOIL & VENT PIPE
2	110 OD SWR PVC WASTE & VENT PIPE
3	CWS DN. TAKE PIPE (DOMESTIC) 19th TO 12th FLOOR
4	FWS DN. TAKE PIPE (DOMESTIC)
5	500 DWS RISER TO O.H.T. FILLING TANK
6	500 FWS RISER TO O.H.T. FILLING TANK
7	160 OD uPVC RAIN WATER PIPE
8	DWS RISER PIPE SHOPS & RESTAURANT
9	1000 DRAIN PIPE
10	CWS DN. TAKE PIPE (DOMESTIC) 11th TO 5th FLOOR
11	CWS DN. TAKE PIPE (DOMESTIC) 9th TO 10th FLOOR
12	CWS DN. TAKE PIPE (DOMESTIC) 9th TO GROUND FLOOR
13	FWS DN. TAKE PIPE (DOMESTIC) 19th TO 10th FLOOR
14	FWS DN. TAKE PIPE (DOMESTIC) 9th TO GROUND FLOOR
15	650 SOFT WATER RISER TO O.H.T. FILLING TANK FROM PUMP ROOM
16	650 SOFT WATER RISER TO O.H.T. FILLING TANK FROM S.T.P.
DP	DRAIN POINT (CUTOUT 150x150mm)
COP	CLEAN OUT PLUG
FWS	FLUSHING WATER SUPPLY
DWS	DOMESTIC WATER SUPPLY

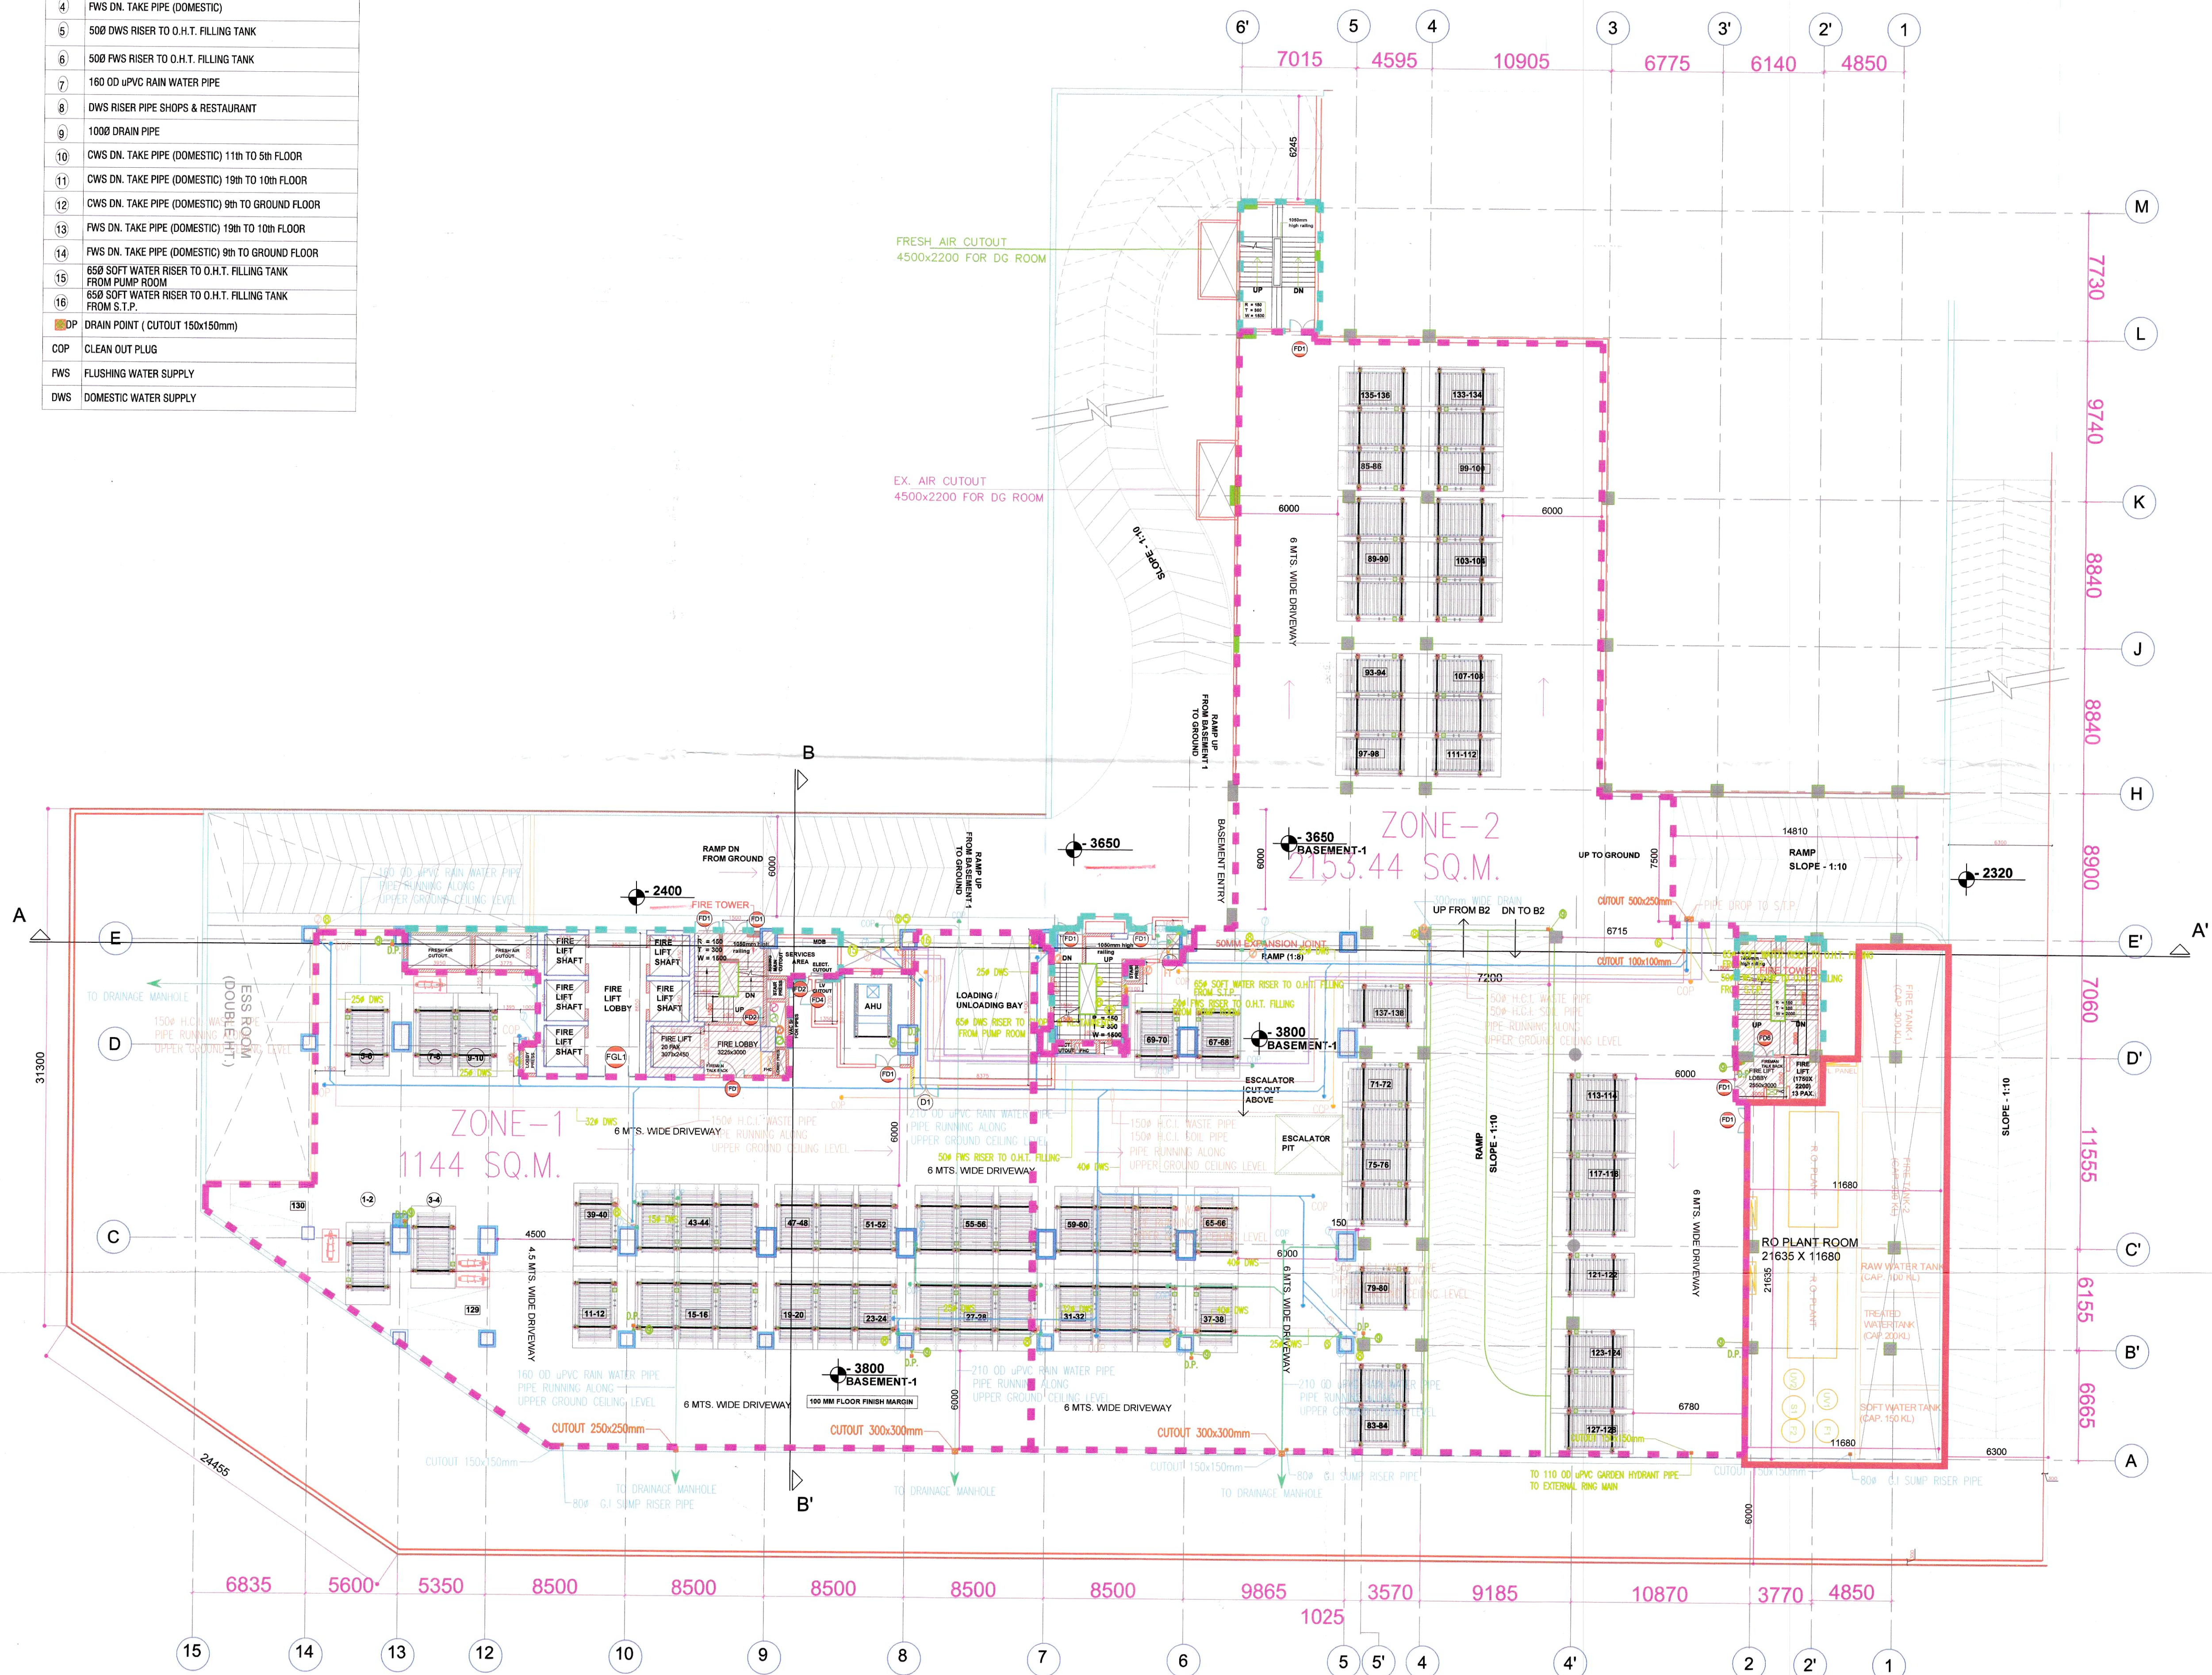

Architect (HQ)

Checked and found ok for Public Health (Internal) Service only subject to comments in forwarding letter No. SE(HQ)/.....Dt. 01/06/18

Supervising Engineer (HQ) 01/06/18

A.D.F.O. (HQ) DFS PKL Member B.P.C.

This is a "PROVISIONAL APPROVED BUILDING PLAN" only for purpose of inviting collection from the general public

Architect (HQ) Directorate of Town and Country Planning, Haryana, Chandigarh

PARKING ACHIEVED	
BASEMENT-1 PARKING	140 CARS
BASEMENT-2 PARKING	80 CARS
BASEMENT-3 PARKING	148 CARS
BASEMENT-4 PARKING	60 CARS
TOTAL PARKING	428 CARS

BASEMENT - 1	
NO. OF CAR PARKING	
DOUBLE STACK PARKING	69 X 2 = 138 CARS
SINGLE STACK PARKING	2 CARS
TOTAL PARKING	140 CARS

SCHEDULE OF OPENINGS				
OPNG	WIDTH	CLEAR HEIGHT	CILL. LVL	LINTEL LEVEL
FD	1500	2400	-----	2400
FD1	1500	2400	-----	2400
FD2	1200	2400	-----	2400
FD4	900	2400	-----	2400
FGL1	1500	2400	-----	2400
FD6	1200	2400	-----	2400
RS	3000	2400	-----	2400
RS1	4000	2400	-----	2400

- NOTE:
- BUILDING IS FULLY AIR CONDITIONED & ALL BASEMENTS ARE MECHANICALLY VENTILATED AS PER NBC NORMS.
 - BUILDING IS FULLY SPRINKLERED AS PER NBC.
 - ALL DIMENSIONS AND LEVELS MARKED IN PLANS ARE IN MM.

Signatures:

Architect: *[Signature]* SHRIMAYA BUILDCON PVT. LTD.

ROHIT K. GULATI ARCHITECT CA/98/23842

Authorised Signatory

Client: M/S SHRIMAYA BUILDCON PVT. LTD. & OTHERS.

Project Name: REVISED BUILDING PLAN FOR TOWER - C OF ADDITIONAL LICENSE AREA MEASURING 0.15625 ACRES (LICENSE NO. 43 OF 2014 DATED 09/08/2014) IN ALREADY LICENSED AREA OF COMMERCIAL COLONY MEASURING 8.237 ACRES (LICENSE NO. 102 OF 2008 DATED 15.05.2008) TOTAL AREA MEASURING 8.39325 ACRES IN SECTOR -109 GURGAON MANESAR URBAN COMPLEX BEING DEVELOPED BY SHIV SHAKTI ESTATES PVT. LTD. IN COLLABORATION WITH SHRIMAYA BUILDCON PVT. LTD.

Drg. title: BASEMENT -1 PLAN

North -	Dealt by:	Revision Number:	Code:
	Checked by:	Issued For:	Scale:
	Verified by:	Drawing Number:	Date:
		AR-18	22-08-2017