


LEGEND	
1	110 OD SWR PVC SOIL & VENT PIPE
2	110 OD SWR PVC WASTE & VENT PIPE
3	CWS DN. TAKE PIPE (DOMESTIC) 19th TO 12th FLOOR
4	FWS DN. TAKE PIPE (DOMESTIC)
5	500 DWS RISER TO O.H.T. FILLING TANK
6	500 FWS RISER TO O.H.T. FILLING TANK
7	160 OD uPVC RAIN WATER PIPE
8	DWS RISER PIPE SHOPS & RESTAURANT
9	1000 DRAIN PIPE
10	CWS DN. TAKE PIPE (DOMESTIC) 11th TO 5th FLOOR
11	CWS DN. TAKE PIPE (DOMESTIC) 19th TO 10th FLOOR
12	CWS DN. TAKE PIPE (DOMESTIC) 9th TO GROUND FLOOR
13	FWS DN. TAKE PIPE (DOMESTIC) 19th TO 10th FLOOR
14	FWS DN. TAKE PIPE (DOMESTIC) 9th TO GROUND FLOOR
15	650 SOFT WATER RISER TO O.H.T. FILLING TANK FROM PUMP ROOM
16	650 SOFT WATER RISER TO O.H.T. FILLING TANK FROM S.T.P.
DP	DRAIN POINT (CUTOUT 150x150mm)
COP	CLEAN OUT PLUG
FWS	FLUSHING WATER SUPPLY
DWS	DOMESTIC WATER SUPPLY

Architect (HQ)
 (RAM AVTAR BASSI)
 A.D.
 Checked and found ok for Public Health
 (Internal) Service only subject to comments
 in forwarding letter No. SE(HO)/...../Di.01/06/18
 110922
 Superintending Engineer (HO)
 HUDA, Panchkula.

BASEMENT-2	
NO. OF CAR PARKING	80 CARS
DOUBLE STACK PARKING	
SINGLE STACK PARKING	
TOTAL PARKING	80 CARS

SCHEDULE OF OPENINGS				
OPNG	WIDTH	CLEAR HEIGHT	CILL. LVL	LINTEL LEVEL
FD	1500	2400	-----	2400
FD1	1500	2400	-----	2400
FD2	1200	2400	-----	2400
FD4	900	2400	-----	2400
FGL1	1500	2400	-----	-----
FD6	1200	2400	-----	2400
RS	3000	2400	-----	2400
RS1	4000	2400	-----	2400

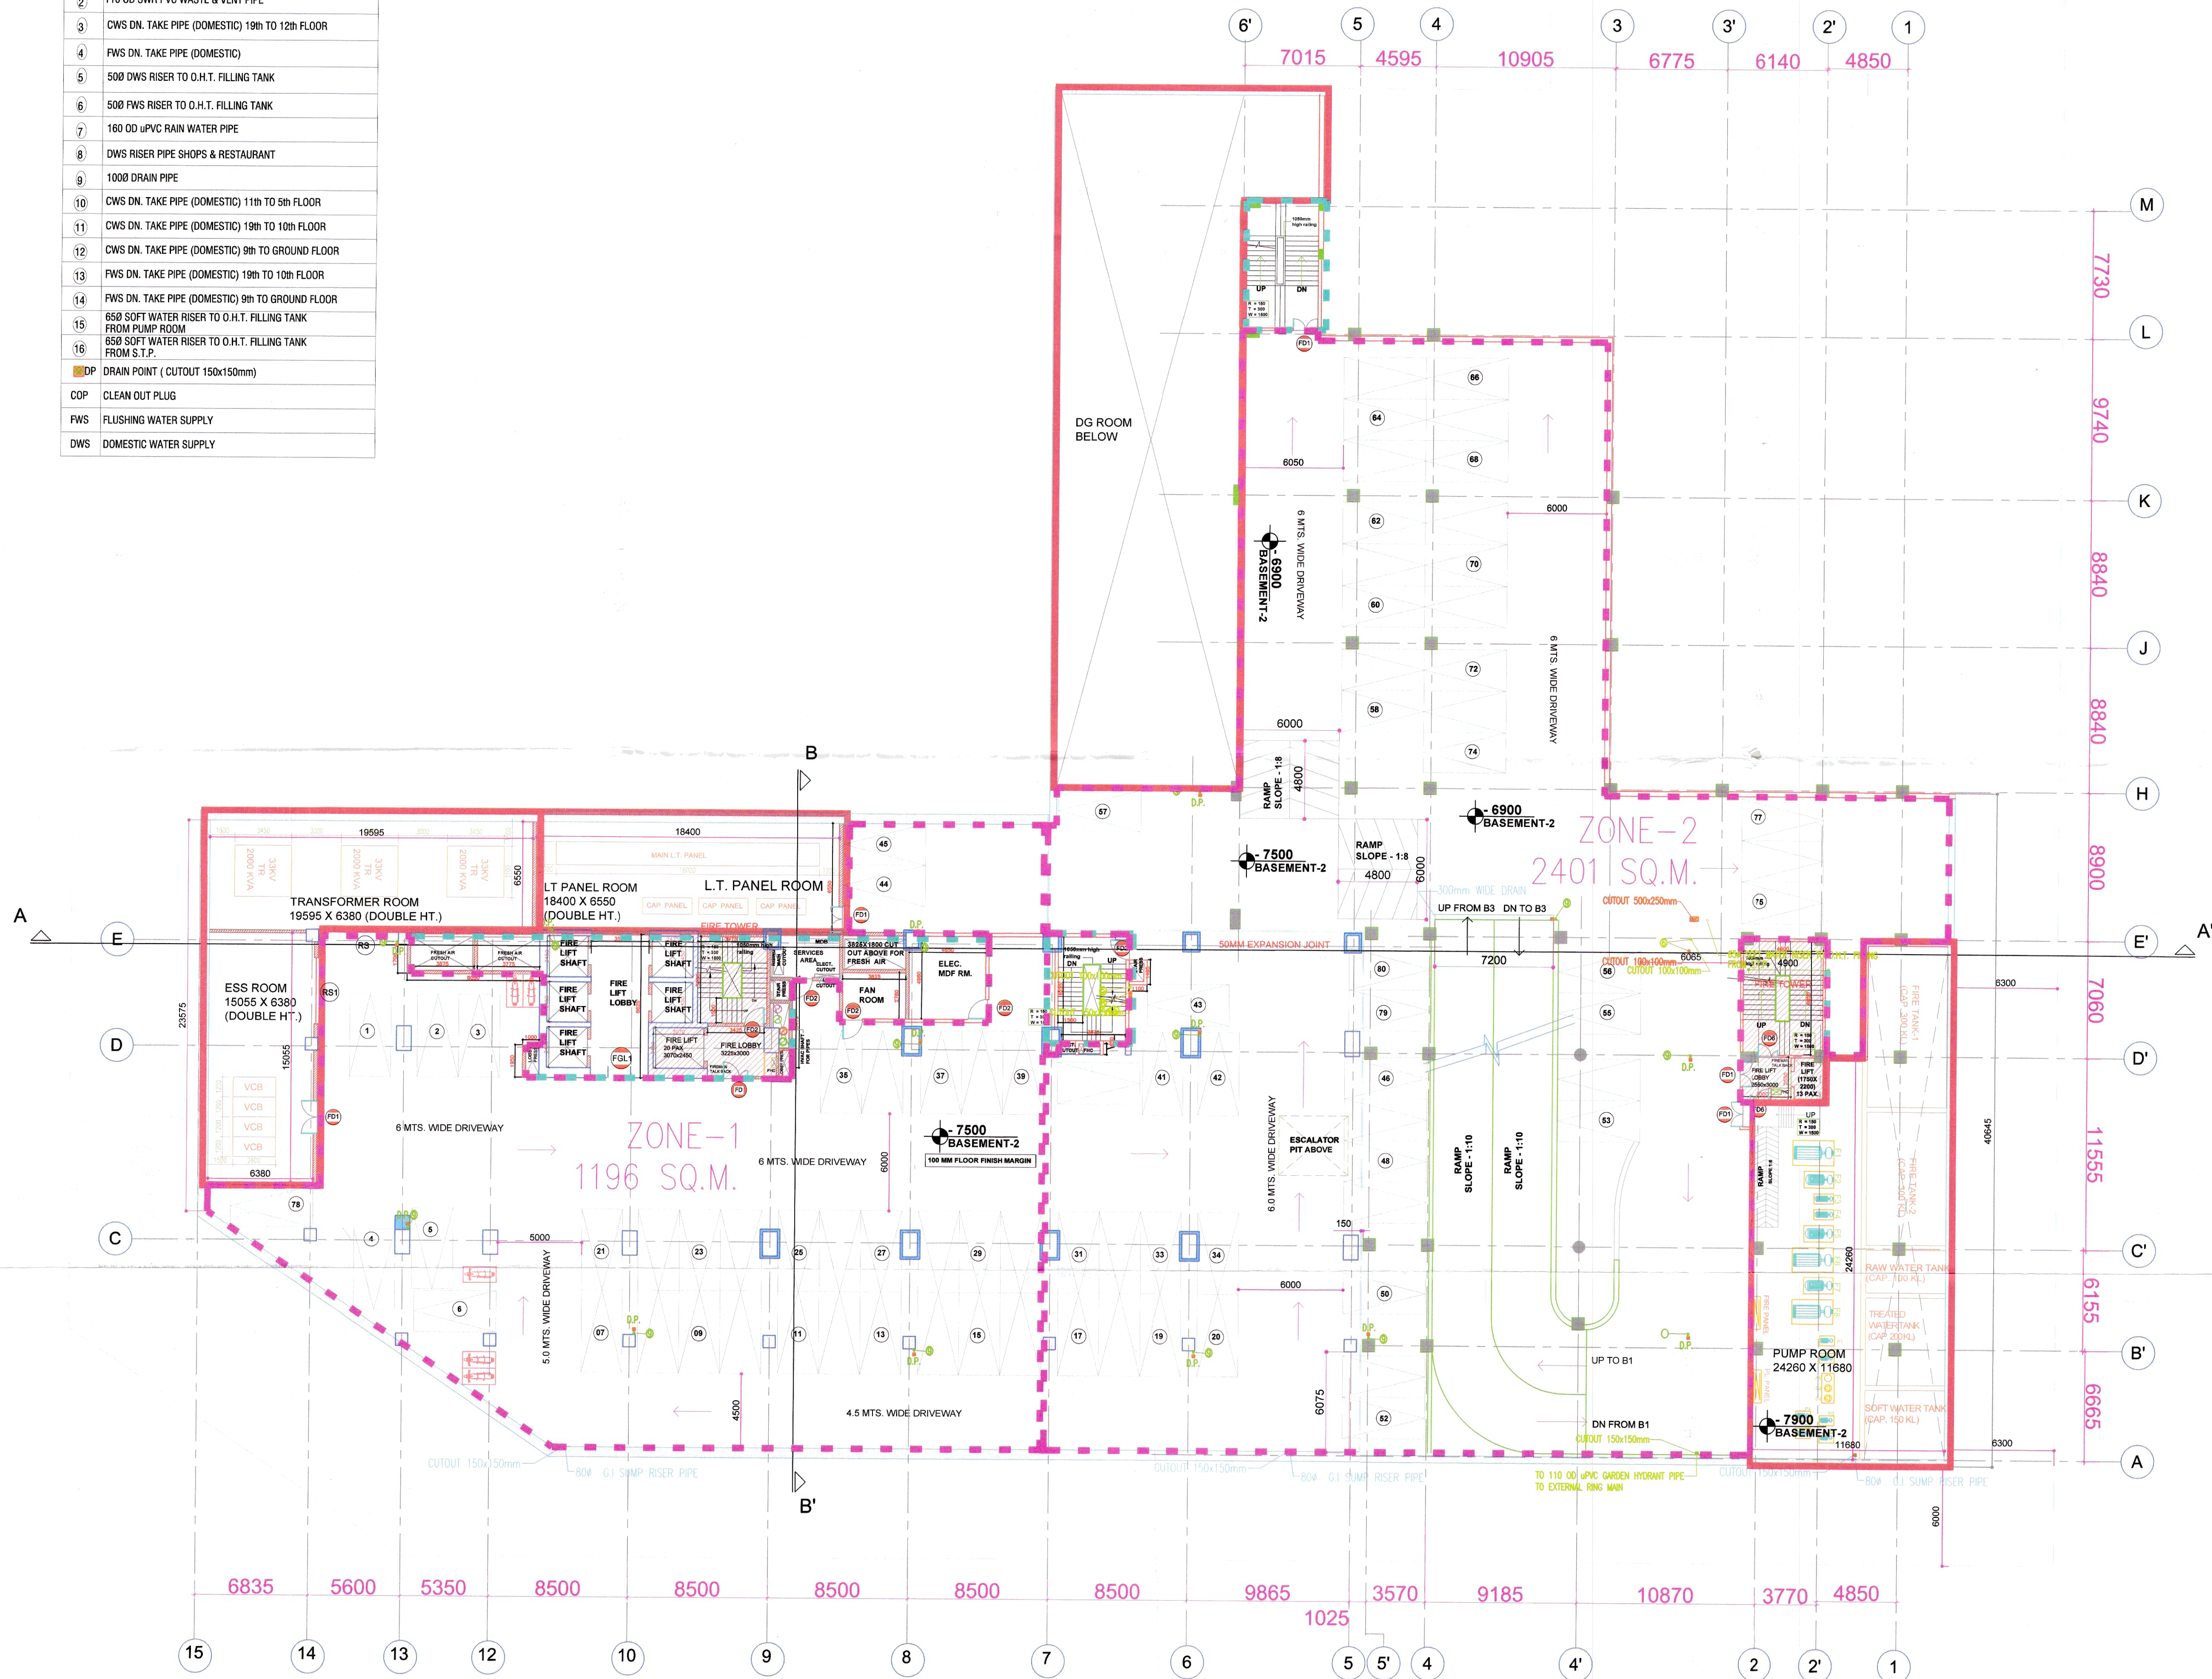

NOTE:
 1. BUILDING IS FULLY AIR CONDITIONED & ALL BASEMENTS ARE MECHANICALLY VENTILATED AS PER NBC NORMS.
 2. BUILDING IS FULLY SPRINKLERED AS PER NBC.
 3. ALL DIMENSIONS AND LEVELS MARKED IN PLANS ARE IN MM.

Signatures:
 Architect: *[Signature]*
 Client: *[Signature]*
 Authorised Signatory
 SHRIMAYA BUILDCON PVT. LTD.
 ROHIT K. GULATI
 ARCHITECT
 CA/98/23842
 A.D.F.O. (H)
 DFS PKL
 Member B.P.C.

BASEMENT -2 PLAN			
North:	Drawn by:	Revision Number:	Code:
Checked by:	Issued For:	Scale:	
Verified by:	Drawing Number:	Date:	
	AR-19	22-08-2017	