


Dr. M. M. Khan
DTP (HQ)
Member Secretary
BPAC

Dr. M. M. Khan
DTP (HQ)
Member Secretary
BPAC

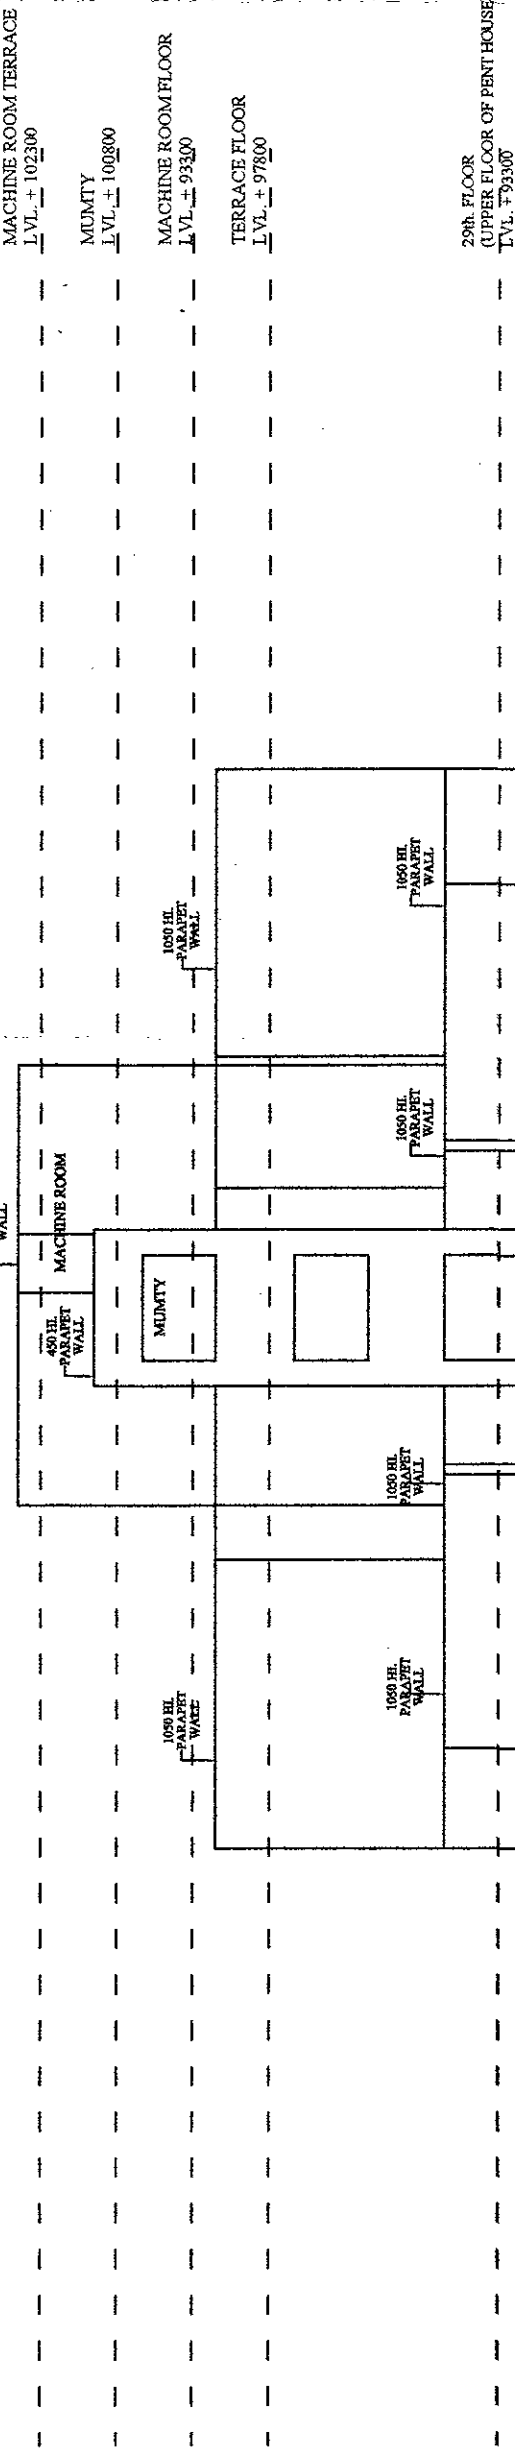









TOWER-02
ELEVATION - X

PROJECT NAME & ADDRESS :-
PROPOSED BUILDING PLAN OF GROUP HOUSING
URBAN COMPLEX BEING DEVELOPED BY GABINO
DEVELOPERS PVT. LTD.
AND OTHER IN COLLABORATION WITH VAIKA LTD.
DRAWING TITLE :- TOWER-02
TOWER-02 IS MIRROR OF TOWER-01
ELEVATION - X


Space Designers International
Architects Pvt. Ltd.
5 / 196, VASUNDHARA, GHATAKAD
DELHI-110024, Mob: 9810099, 9810091
www.sdiindia.com

For Vaika Limited
Authorised Signatory

ARCHITECTS SIGN
DRG. NO. - 18

D.T.P. (HQ)
Member Secretary
B.P.A.C.

AD JB SD PA ATP

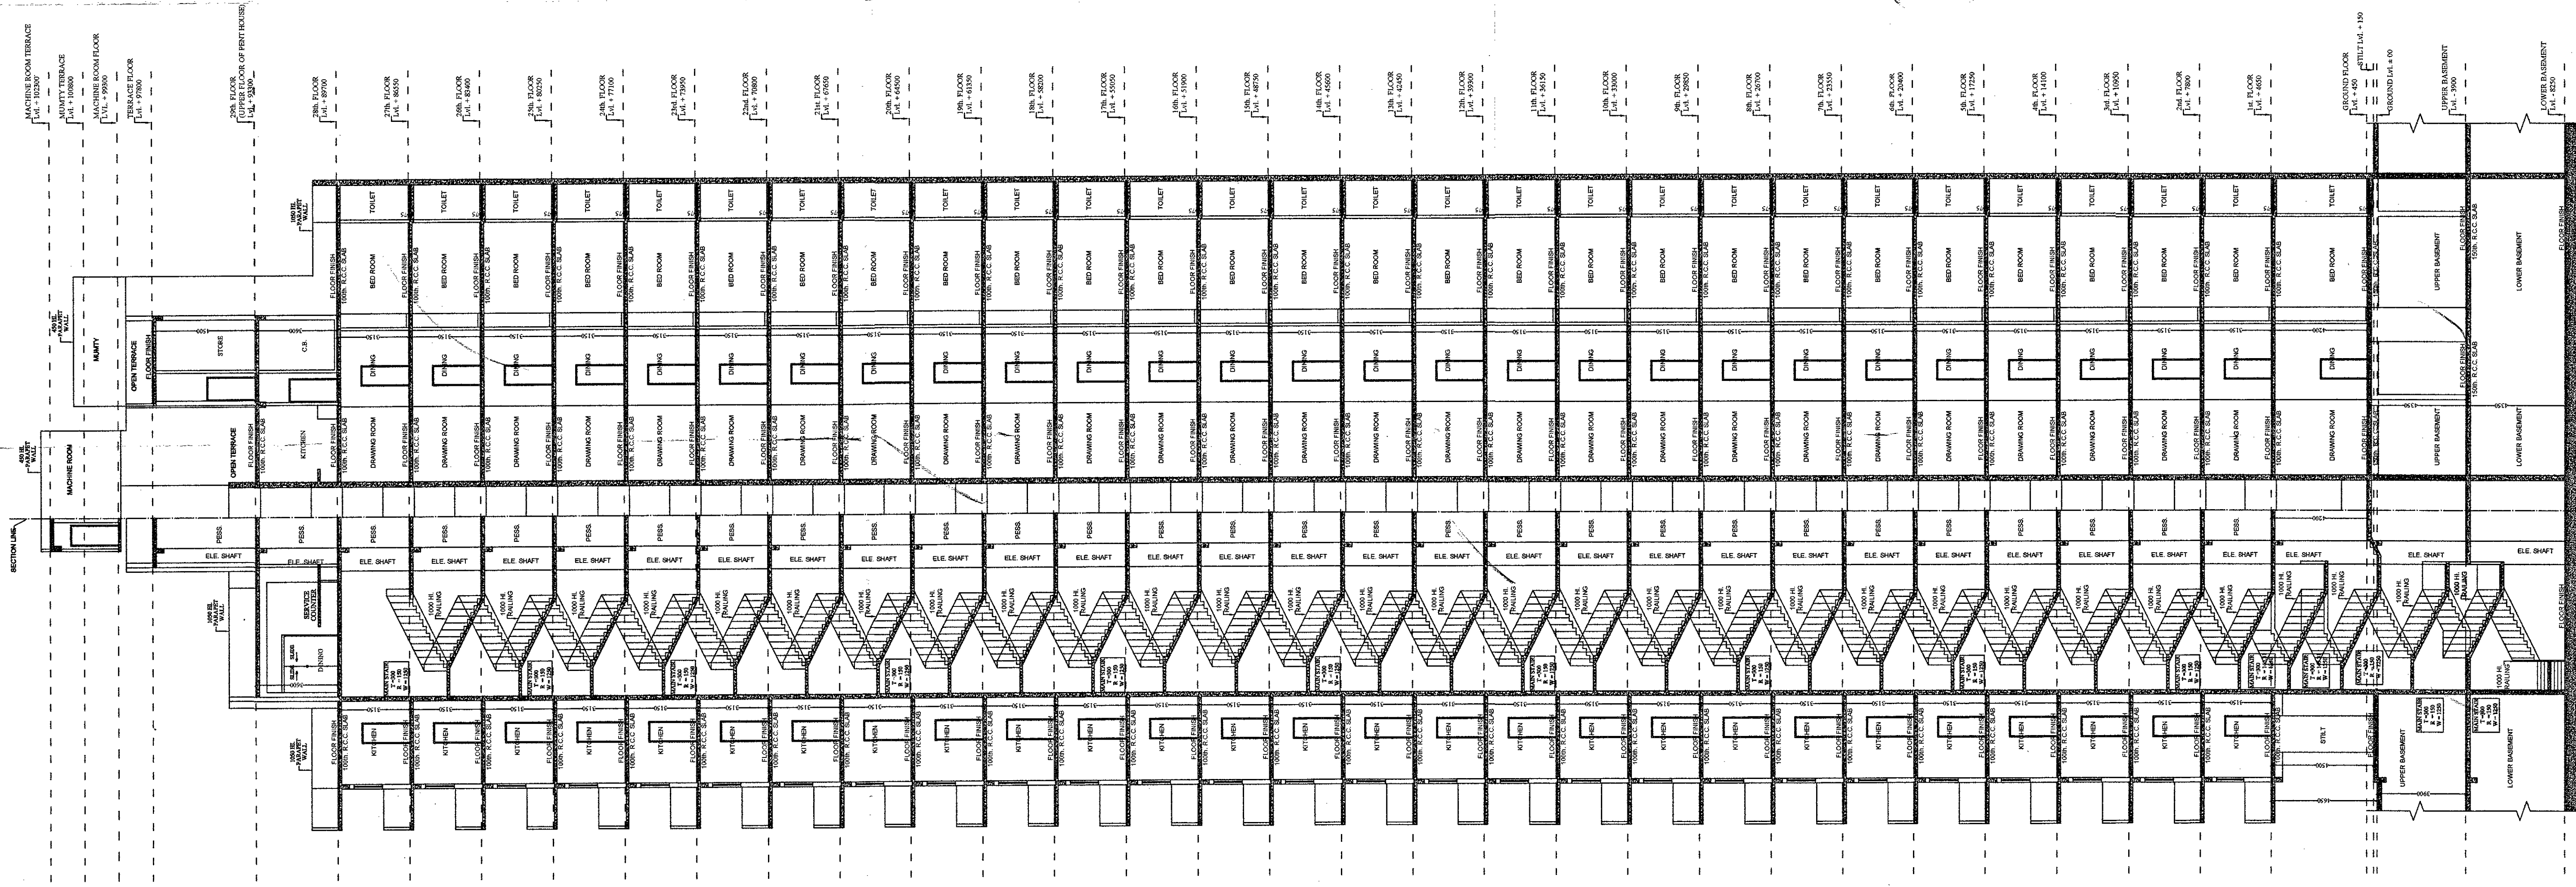

PROJECT NAME & ADDRESS :-
PROPOSED BUILDING PLAN OF GROUP HOUSING
CLUSTER-02, PHASE-01, GURGAON MANISAR
(LICENSE NO. 16 OF 2013 DATED 08-06-2013)
IN SECTOR - 88-A, GURGAON MANISAR
URBAN COMPLEX BEING DEVELOPED BY GABRINO
DEVELOPERS PVT. LTD.
AND OTHER IN COLLABORATION WITH VATEKA LTD.

DRAWING TITLE :- TOWER-02
SECTION - A-A

For Vateka Limited
Authorised Signatory

Space Designers International
Architects Pk. Ltd.
5 / 1306, VASUNDHARA, GHAZIABAD

ARCHITECTS SIGN
DPC NO. - 19



Space Designers International Architects Pvt. Ltd.
 5 / 1308, VASUNDHARA, GHAZIABAD



or Vatika Limited <i>Now</i> Authorised Signatory		AUTHORISED SIGNATURE	