
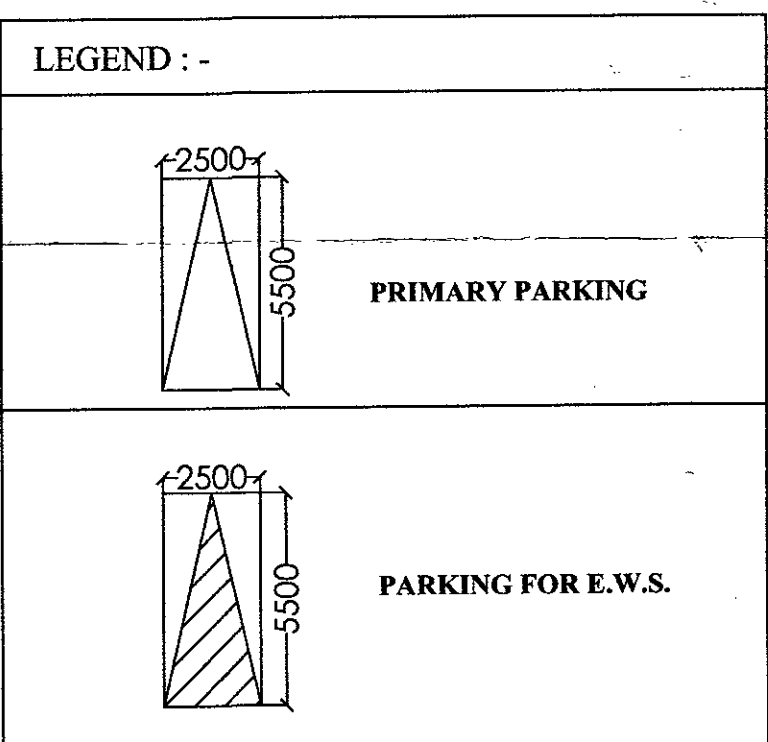


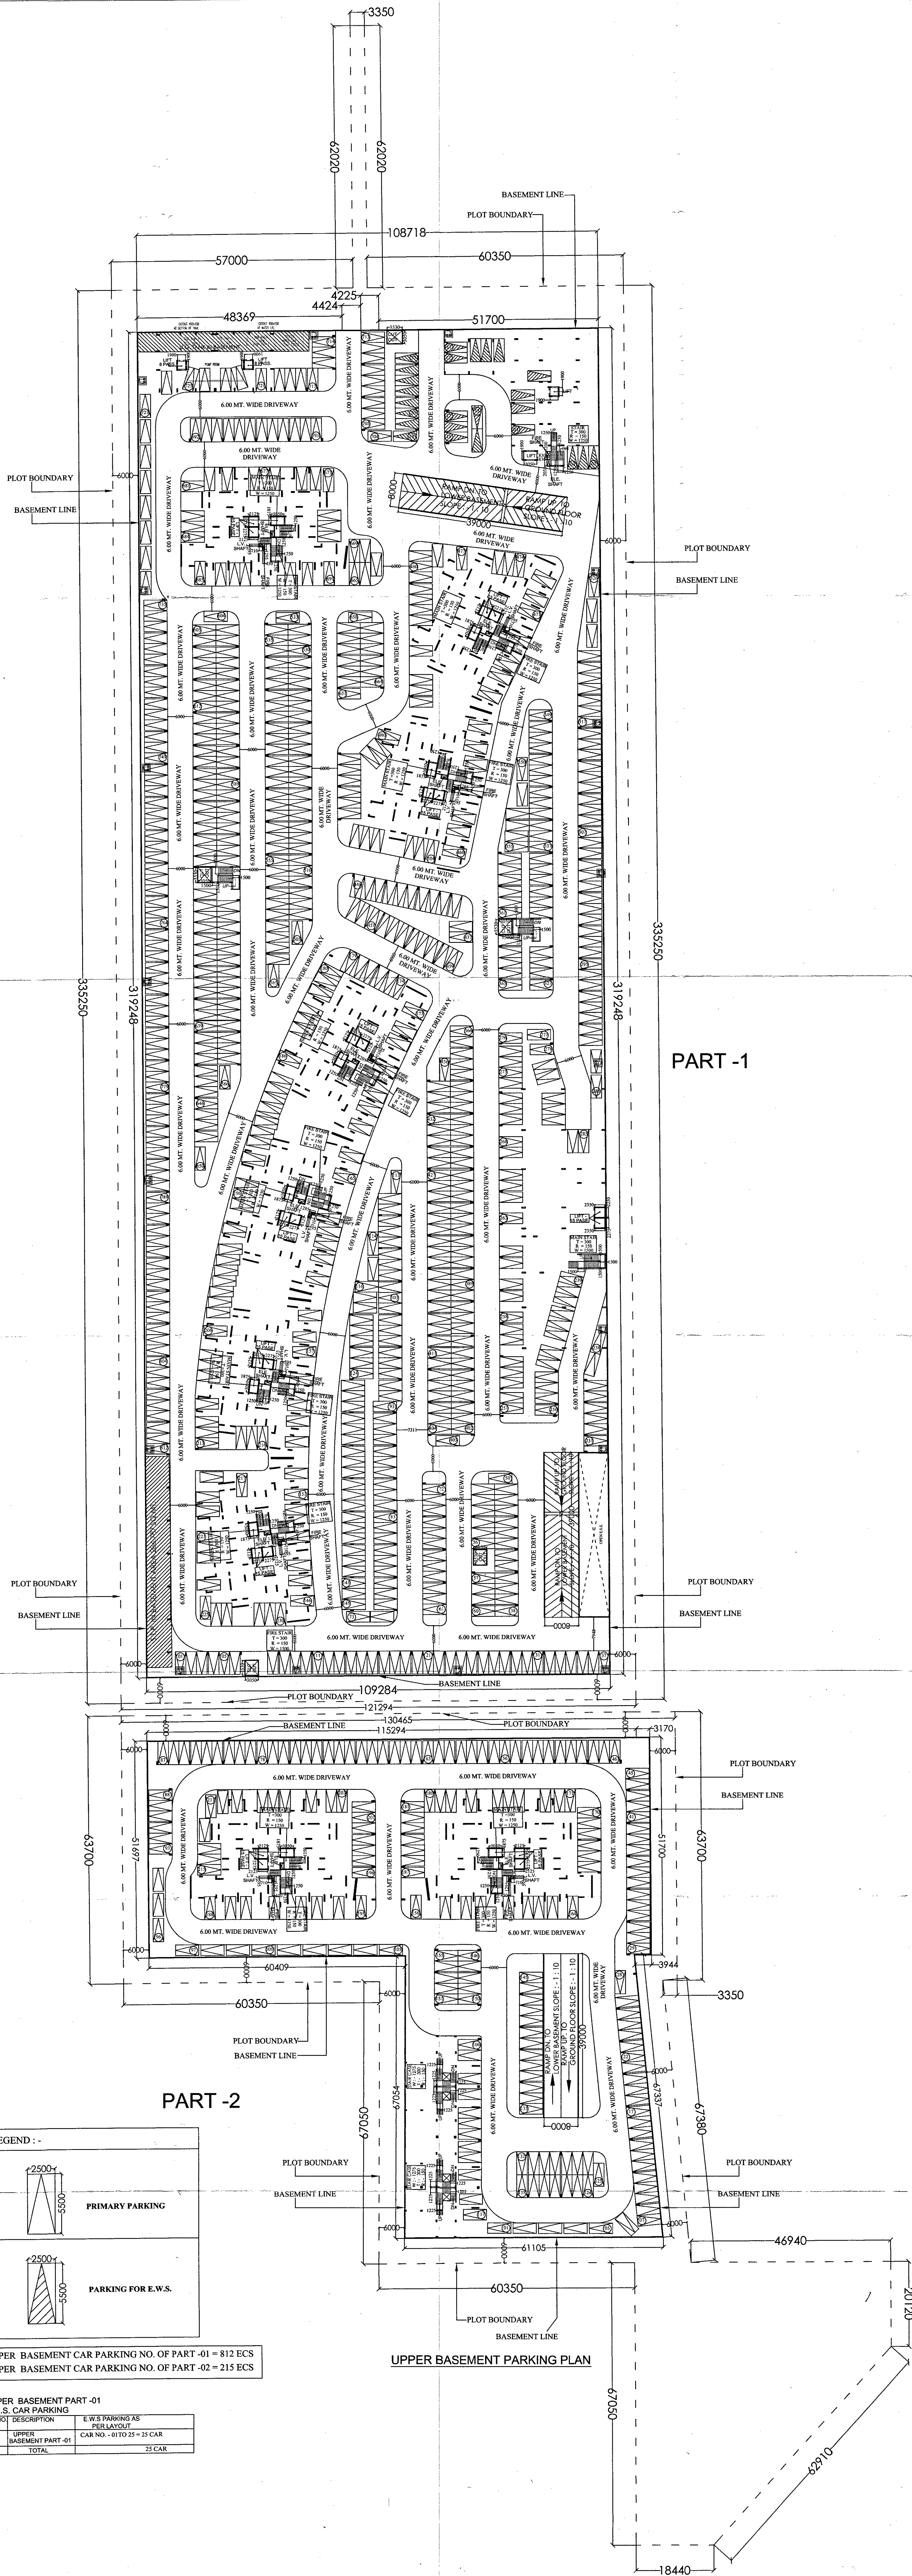

UPPER BASEMENT CAR PARKING NO. OF PART -01 = 812 ECS
UPPER BASEMENT CAR PARKING NO. OF PART -02 = 215 ECS

S.NO.	DESCRIPTION	E.W.S. PARKING AS PER LAYOUT
01	UPPER BASEMENT PART-01	CAR NO. - 01 TO 25 = 25 CAR
TOTAL		25 CAR

PROJECT NAME & ADDRESS :-
PROPOSED BUILDING PLAN OF GROUP HOUSING
SCHEME MEASURING 14.025 ACRES
(LICENCE No. 46 OF 2013 DATED 08-06-2013)
IN SECTOR -86-A, GURGAON MANESAR
URBAN COMPLEX BEING DEVELOPED BY GABINO
DEVELOPERS PVT. LTD.
AND OTHER IN COLLABORATION WITH VATIKA LTD.

DRAWING TITLE :-
UPPER BASEMENT PARKING PLAN

ARCHITECTS :-
Space Designers International
Architects Pvt. Ltd.
5 / 1308, VASUNDHARA, GHAZIABAD
PH: 0120-425514, MO: 981070399, 981056293
e-mail: spacedesign@gmail.com, www.spacedesign.com

DRAWN BY :- SANJAY
CHECKED BY :- VISHAL
SCALE: 1 : 300
DATED :-

For Vatika Limited
Authorised Signature

ARCHITECT'S SIGN.
DRG.NO. - 02



LOWER BASEMENT PARKING PLAN

DRAWING TITLE :-
LOWER BASEMENT PARKING PLAN

Space Designers
Architects & planners
5 / 1306, VASUNDHARA, GHAZIABAD
PH : 0120-4125214, Mob: 981070399, 9811336231
e-mail: spacesdi@gmail.com, www.spacesdi.com

DRAWN BY :- SANJAY	CHECKED BY :- VISHAL	SCALE :- 1 : 500	DATED :- -----
-----------------------	-------------------------	---------------------	-------------------

10

For Vatika Limited
hom

Authorized Signatory

AUTHORISED SIGNATURE	<u>ARCHITECT'S SIGN.</u> DRG NO - 03
----------------------	---

DRG. NO. - 05