


Note :-

1. BUILDING WILL BE DESIGNED (STRUCTURES) AS PER RELEVANT IS CODES FOR EARTH QUAKE RESISTANCE.

2. TOILETS WILL NATURAL VENTILATION WILL HAVE MECHANICAL VENTILATION

LEGEND: -

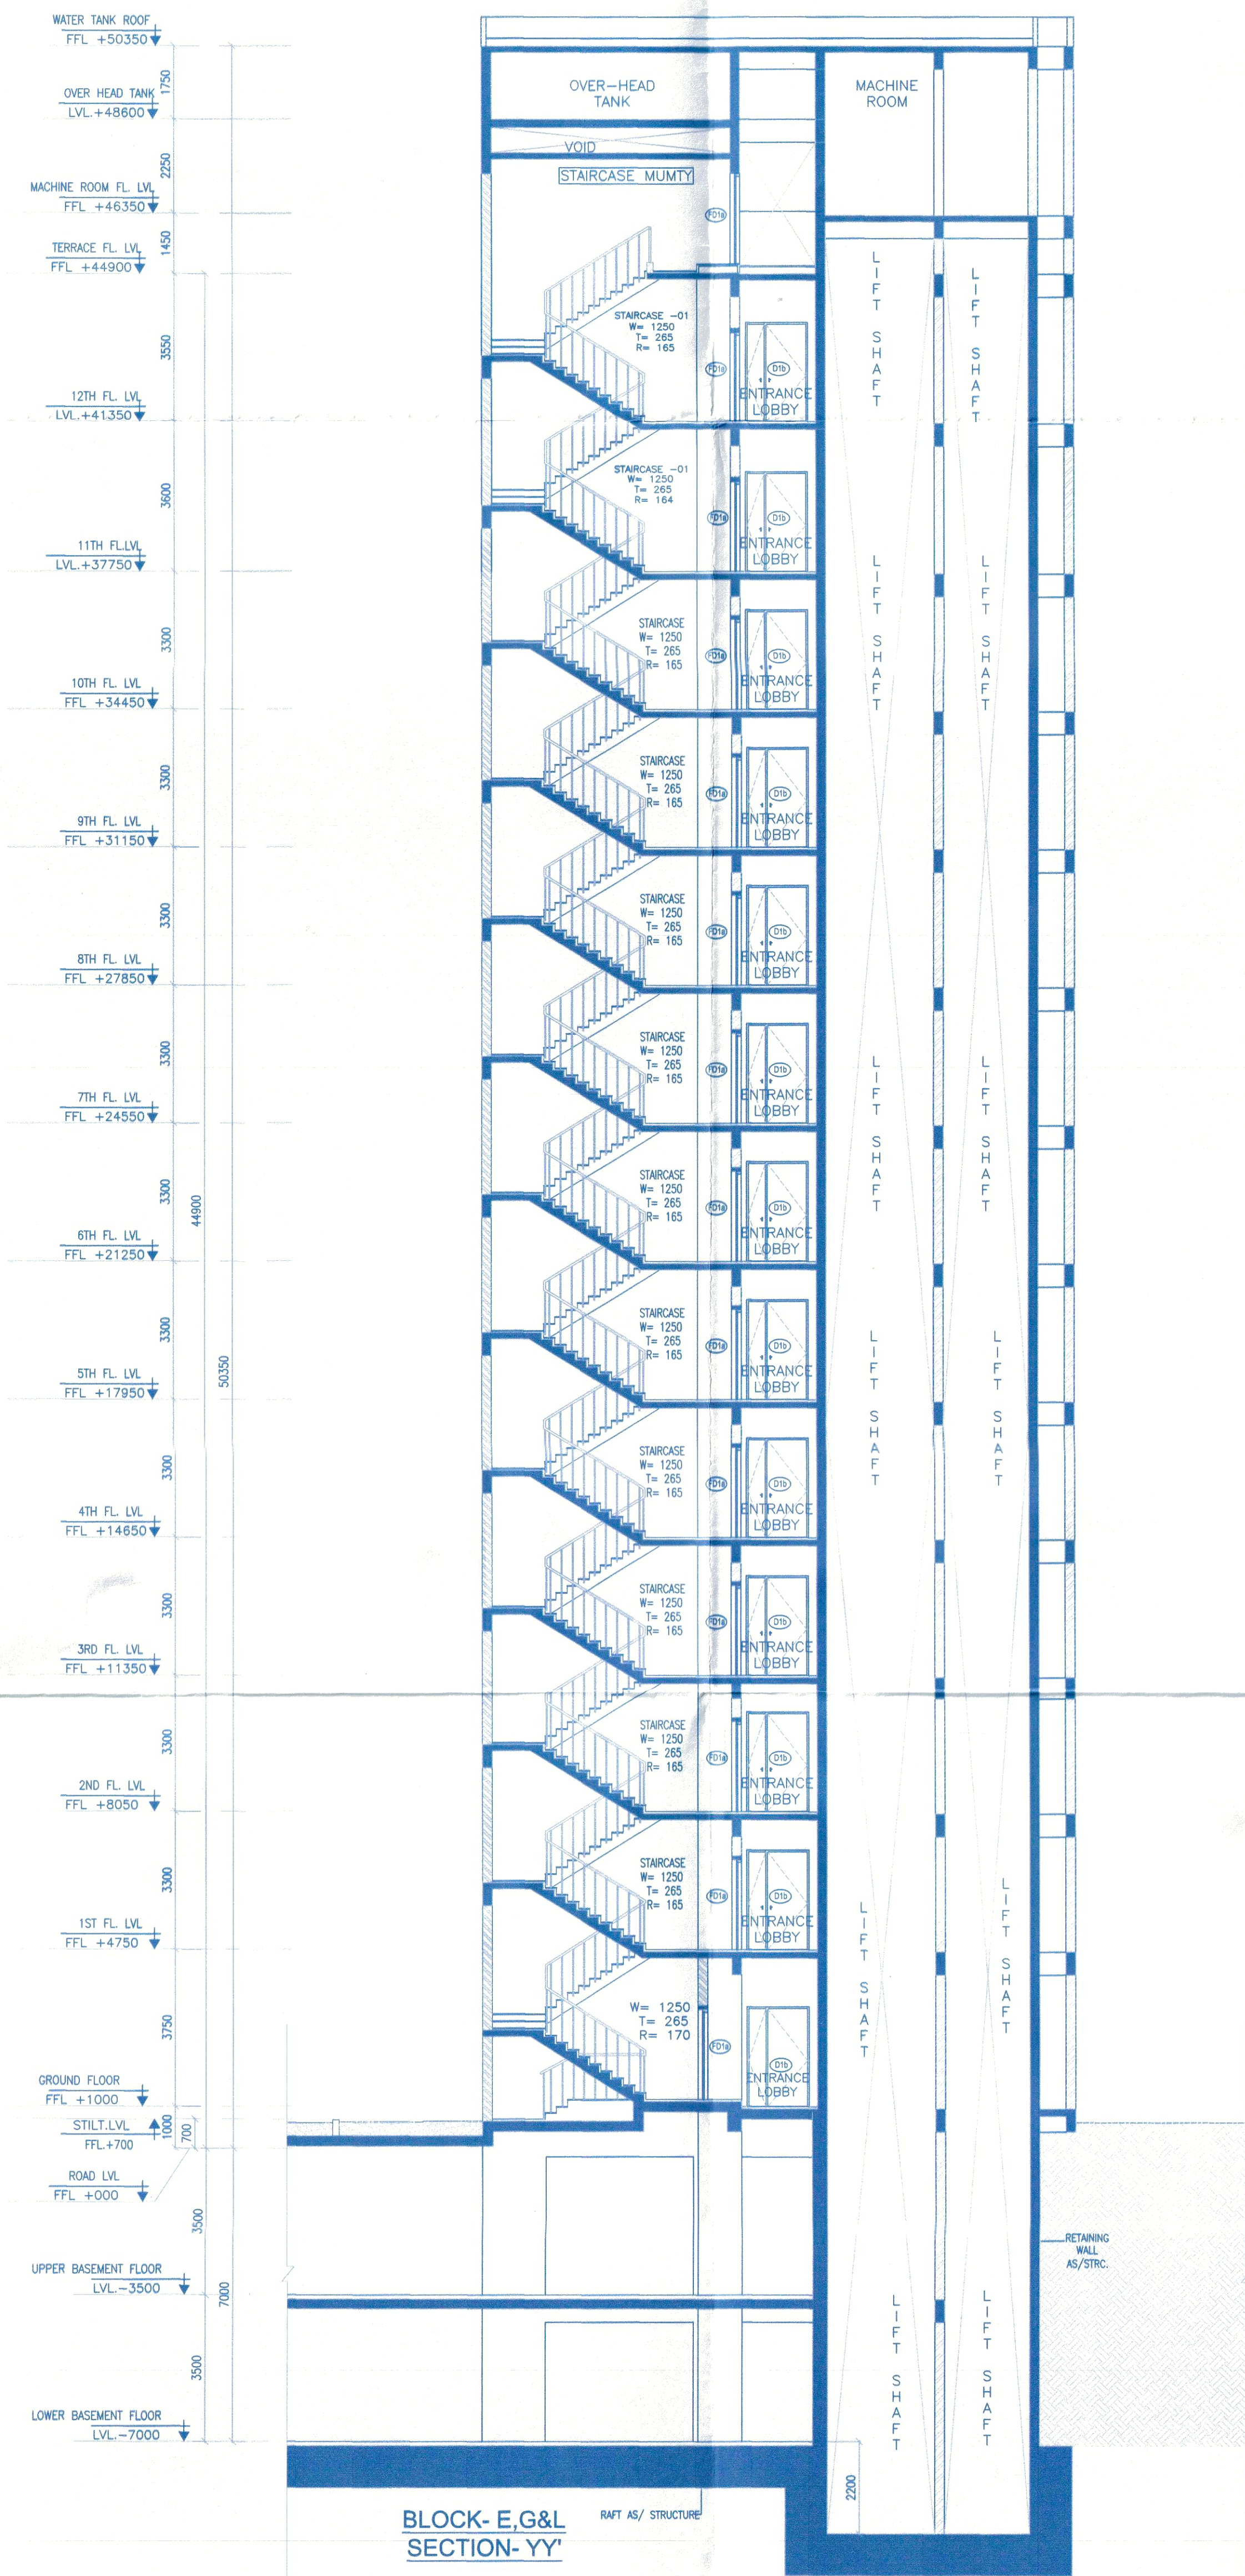

Project:

PROPOSED BUILDING PLAN
OF GROUP HOUSING MEASURING
10.43125 ACRES (LICENCE NO. 65 OF
2013 DATED 20-07-2013) & (LICENCE
NO. 119 OF 2012 DATED 06.12.2012)
IN SECTOR-99, GURGAON MANESAR
URBAN COMPLEX BEING DEVELOPED BY
PLANET EARTH ESTATES PVT. LTD.

Associate Architects



RSMS ARCHITECTS PVT. LTD.
69,Nora Niwas Bhawani Kunj
(Behind D2), Vasant Kunj,
New Delhi-110070.
Tel.:011-26898616,26898617
www.rsms-arch.com

D.T.P. (HO)
Member Secretary
B.P.C.

D.T.P. (G)
Member
B.P.C.

SD PA ATP

ARCHITECT'S SEAL
& SIGNATURE

OWNER'S SEAL
& SIGNATURE



For Planet Earth Estates Pvt. Ltd.

Authorized Signatory

DECEMBER 2013

Scale : 1:100

N

Drawing Title:-

Drawing No:-

SECTION-YY'

BE-06

BLOCK-E,G&L

VATIKA -
SOVEREIGN PARK