


Note :-

- 1. BUILDING WILL BE DESIGNED (STRUCTURES) AS PER RELEVANT IS CODES FOR EARTH QUAKE RESISTANCE.
- 2. TOILETS WILL NATURAL VENTILATION WILL HAVE MECHANICAL VENTILATION

LEGEND :-

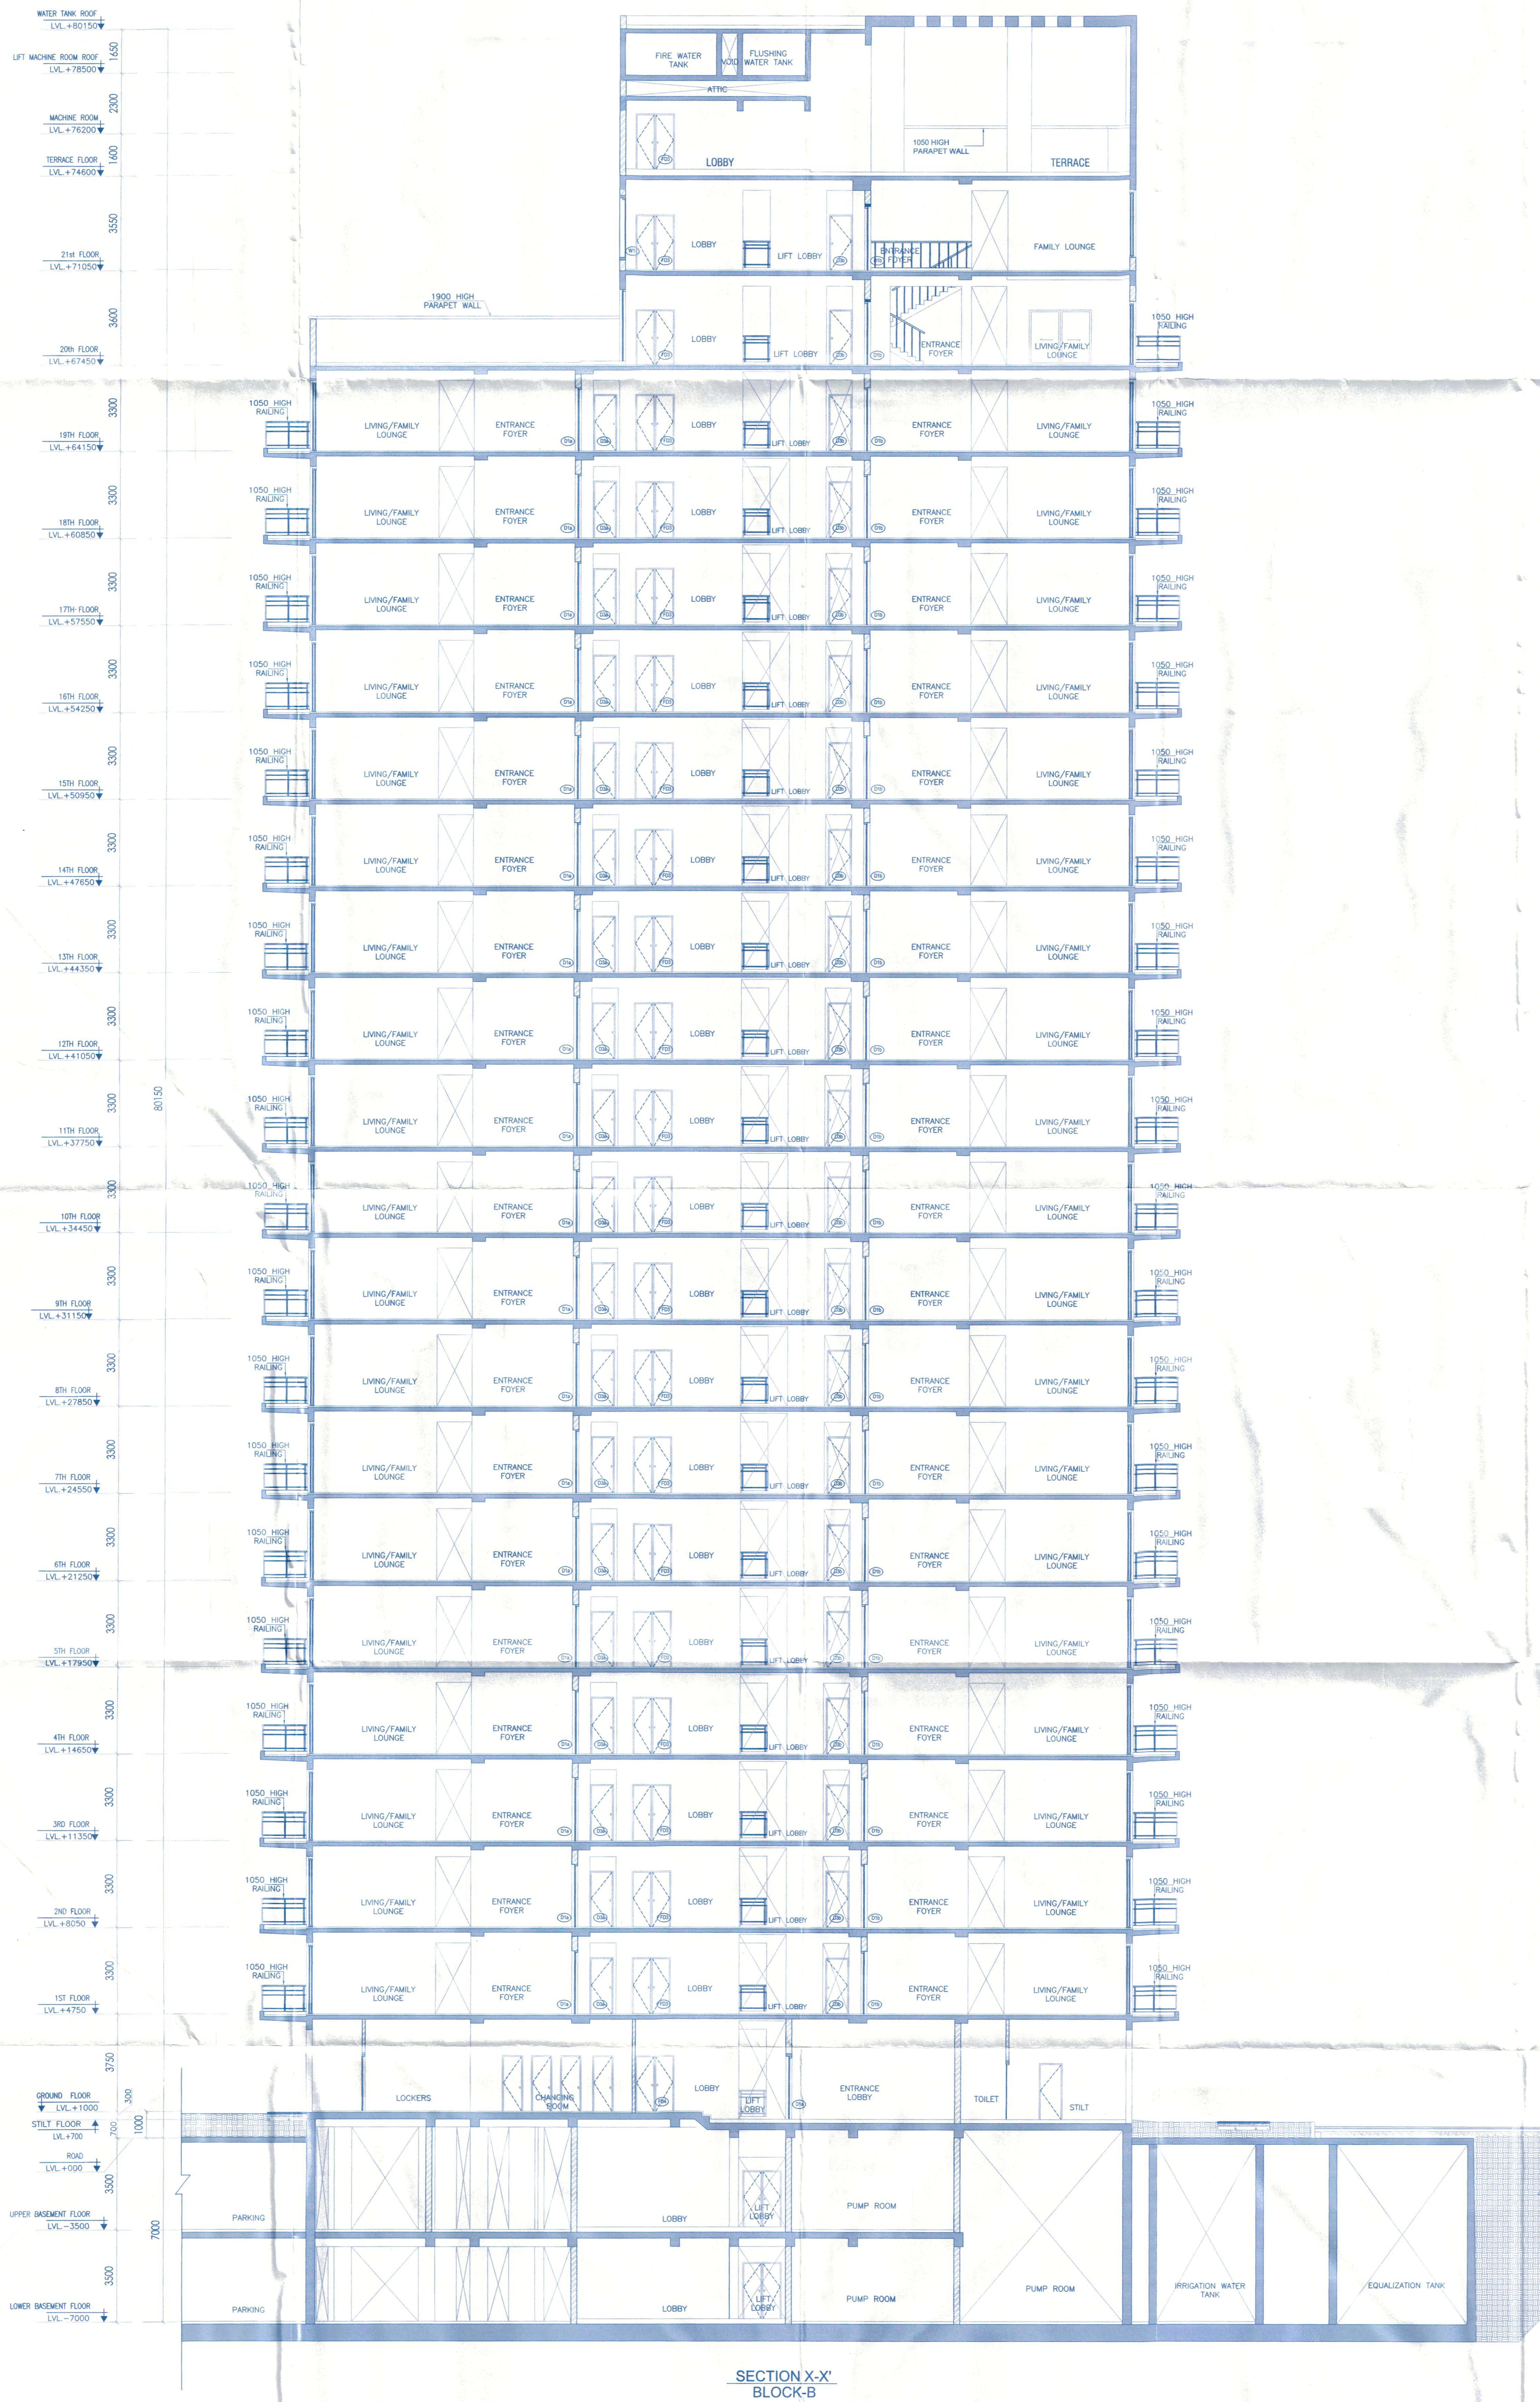

SECTION X-X
BLOCK-B

Project:

PROPOSED BUILDING PLAN
 OF GROUP HOUSING MEASURING
 10.43125 ACRES (LICENCE NO. 65 OF
 2013 DATED 20-07-2013) & (LICENCE
 NO. 119 OF 2012 DATED 06.12.2012)
 IN SECTOR-99, GURGAON MANESAR
 URBAN COMPLEX BEING DEVELOPED BY
 PLANET EARTH ESTATES PVT. LTD.

Associate Architects




RSMS ARCHITECTS PVT. LTD.
 69, Nora Niwas Bhawani Kunj
 (Behind D2), Vasant Kunj,
 New Delhi-110070.
 Tel.: 011-26898616, 26898617
 www.rsms-arch.com

(Signatures and stamps of project members)

ARCHITECT'S SEAL & SIGNATURE

OWNER'S SEAL & SIGNATURE

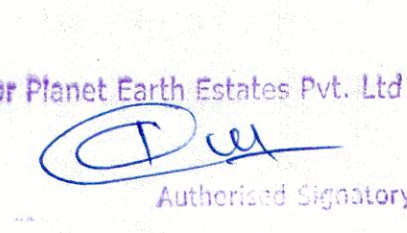

DECEMBER, 2013
 Drawing Title:-
 SECTION-X-X'

Scale : 1:100

N
 Drawing No:-
 TA-07

TOWER-B

VATIKA SOVEREIGN