



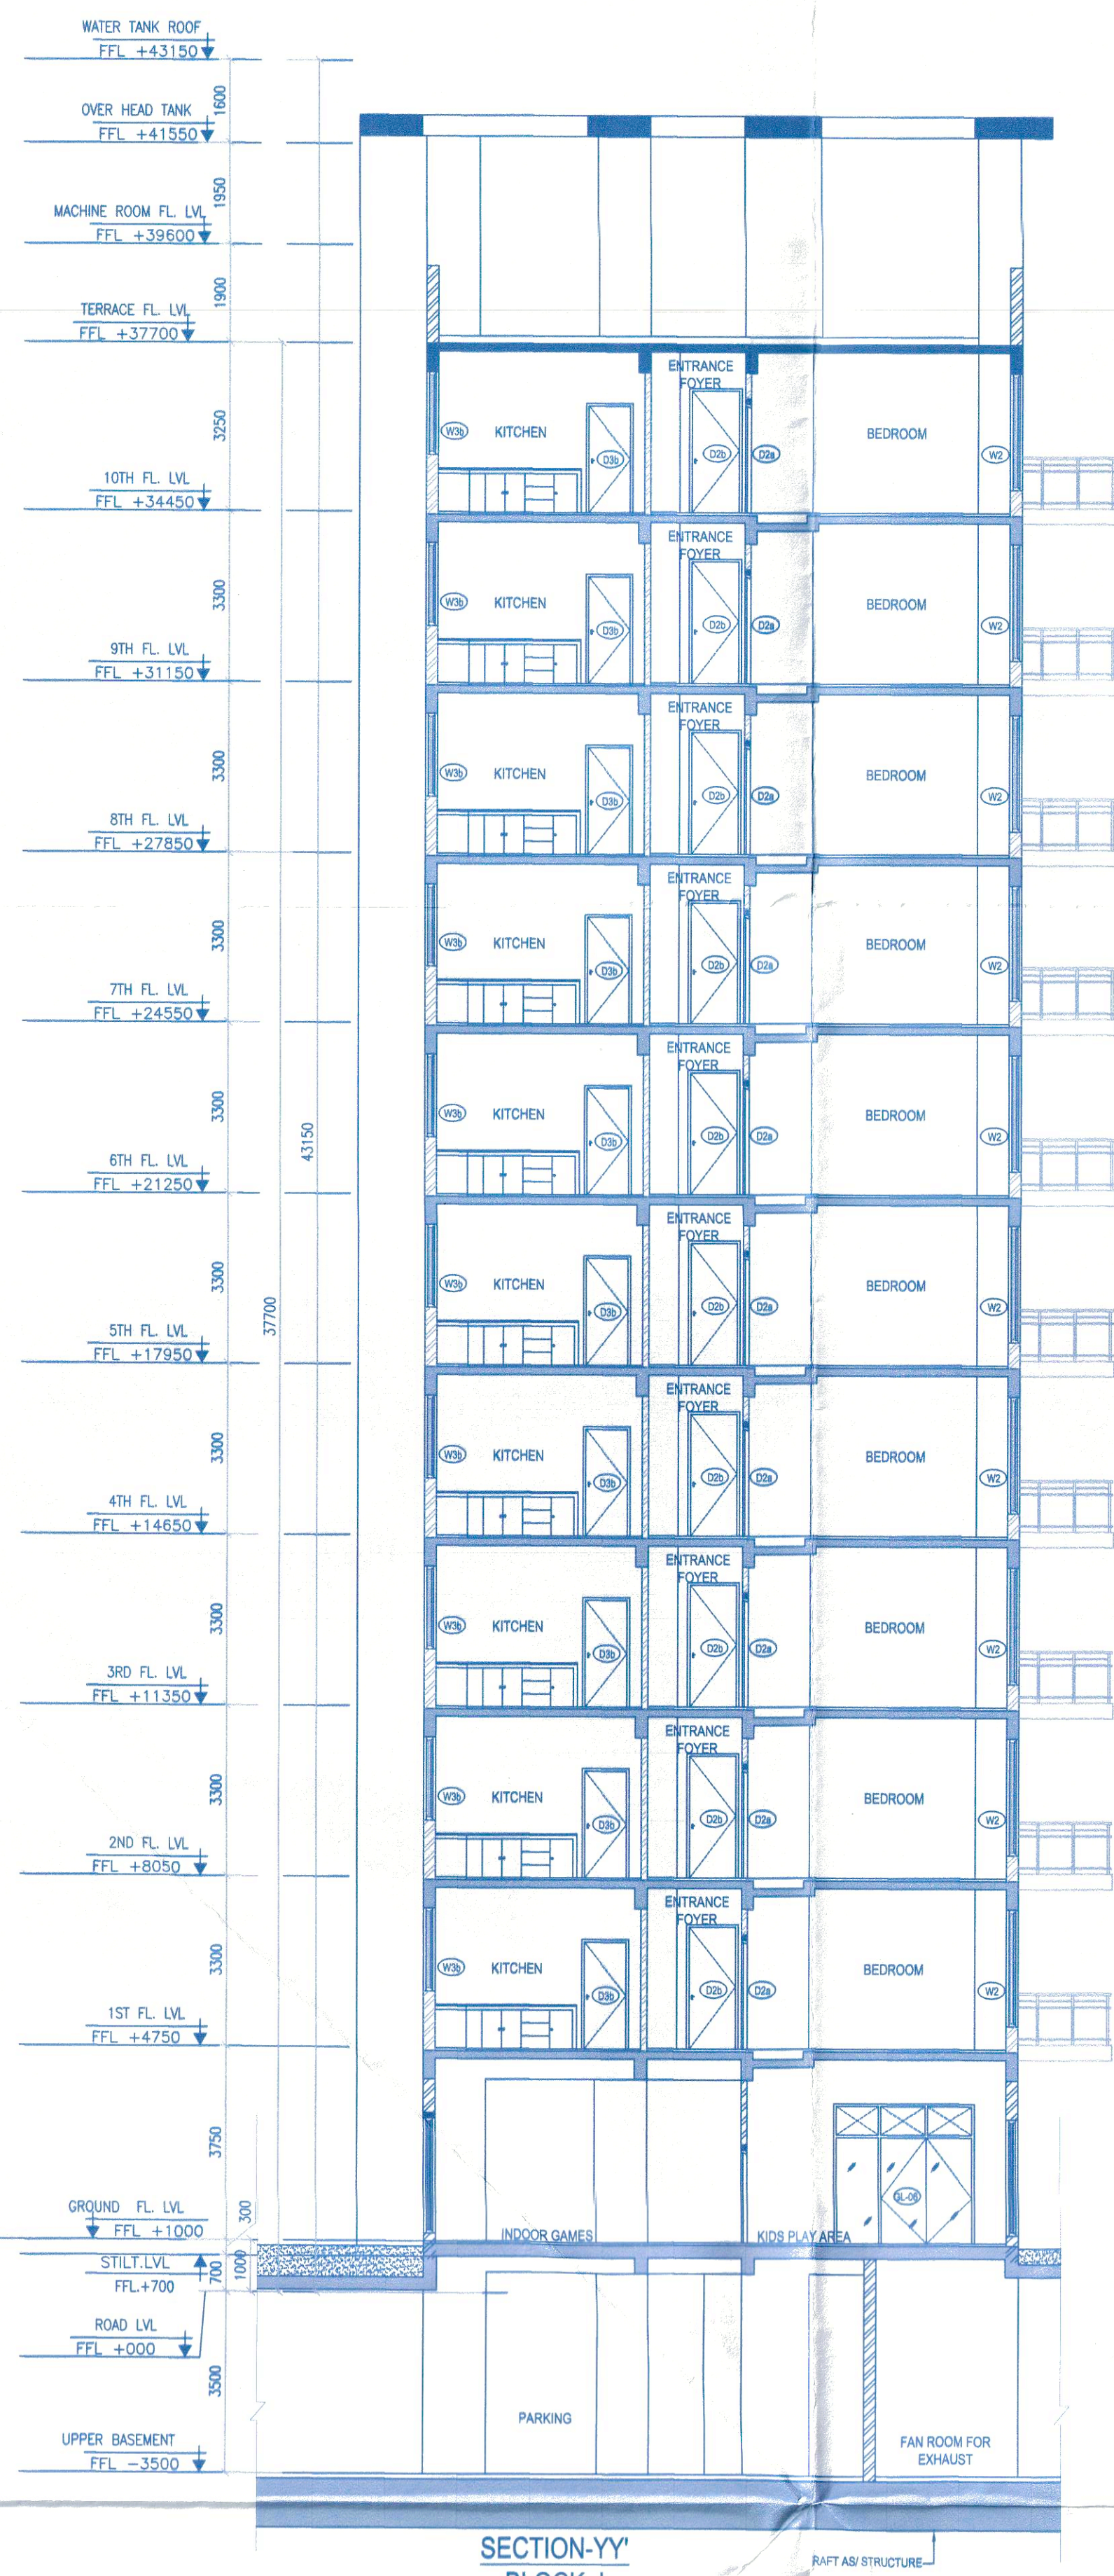

SECTION-YY'
BLOCK-J

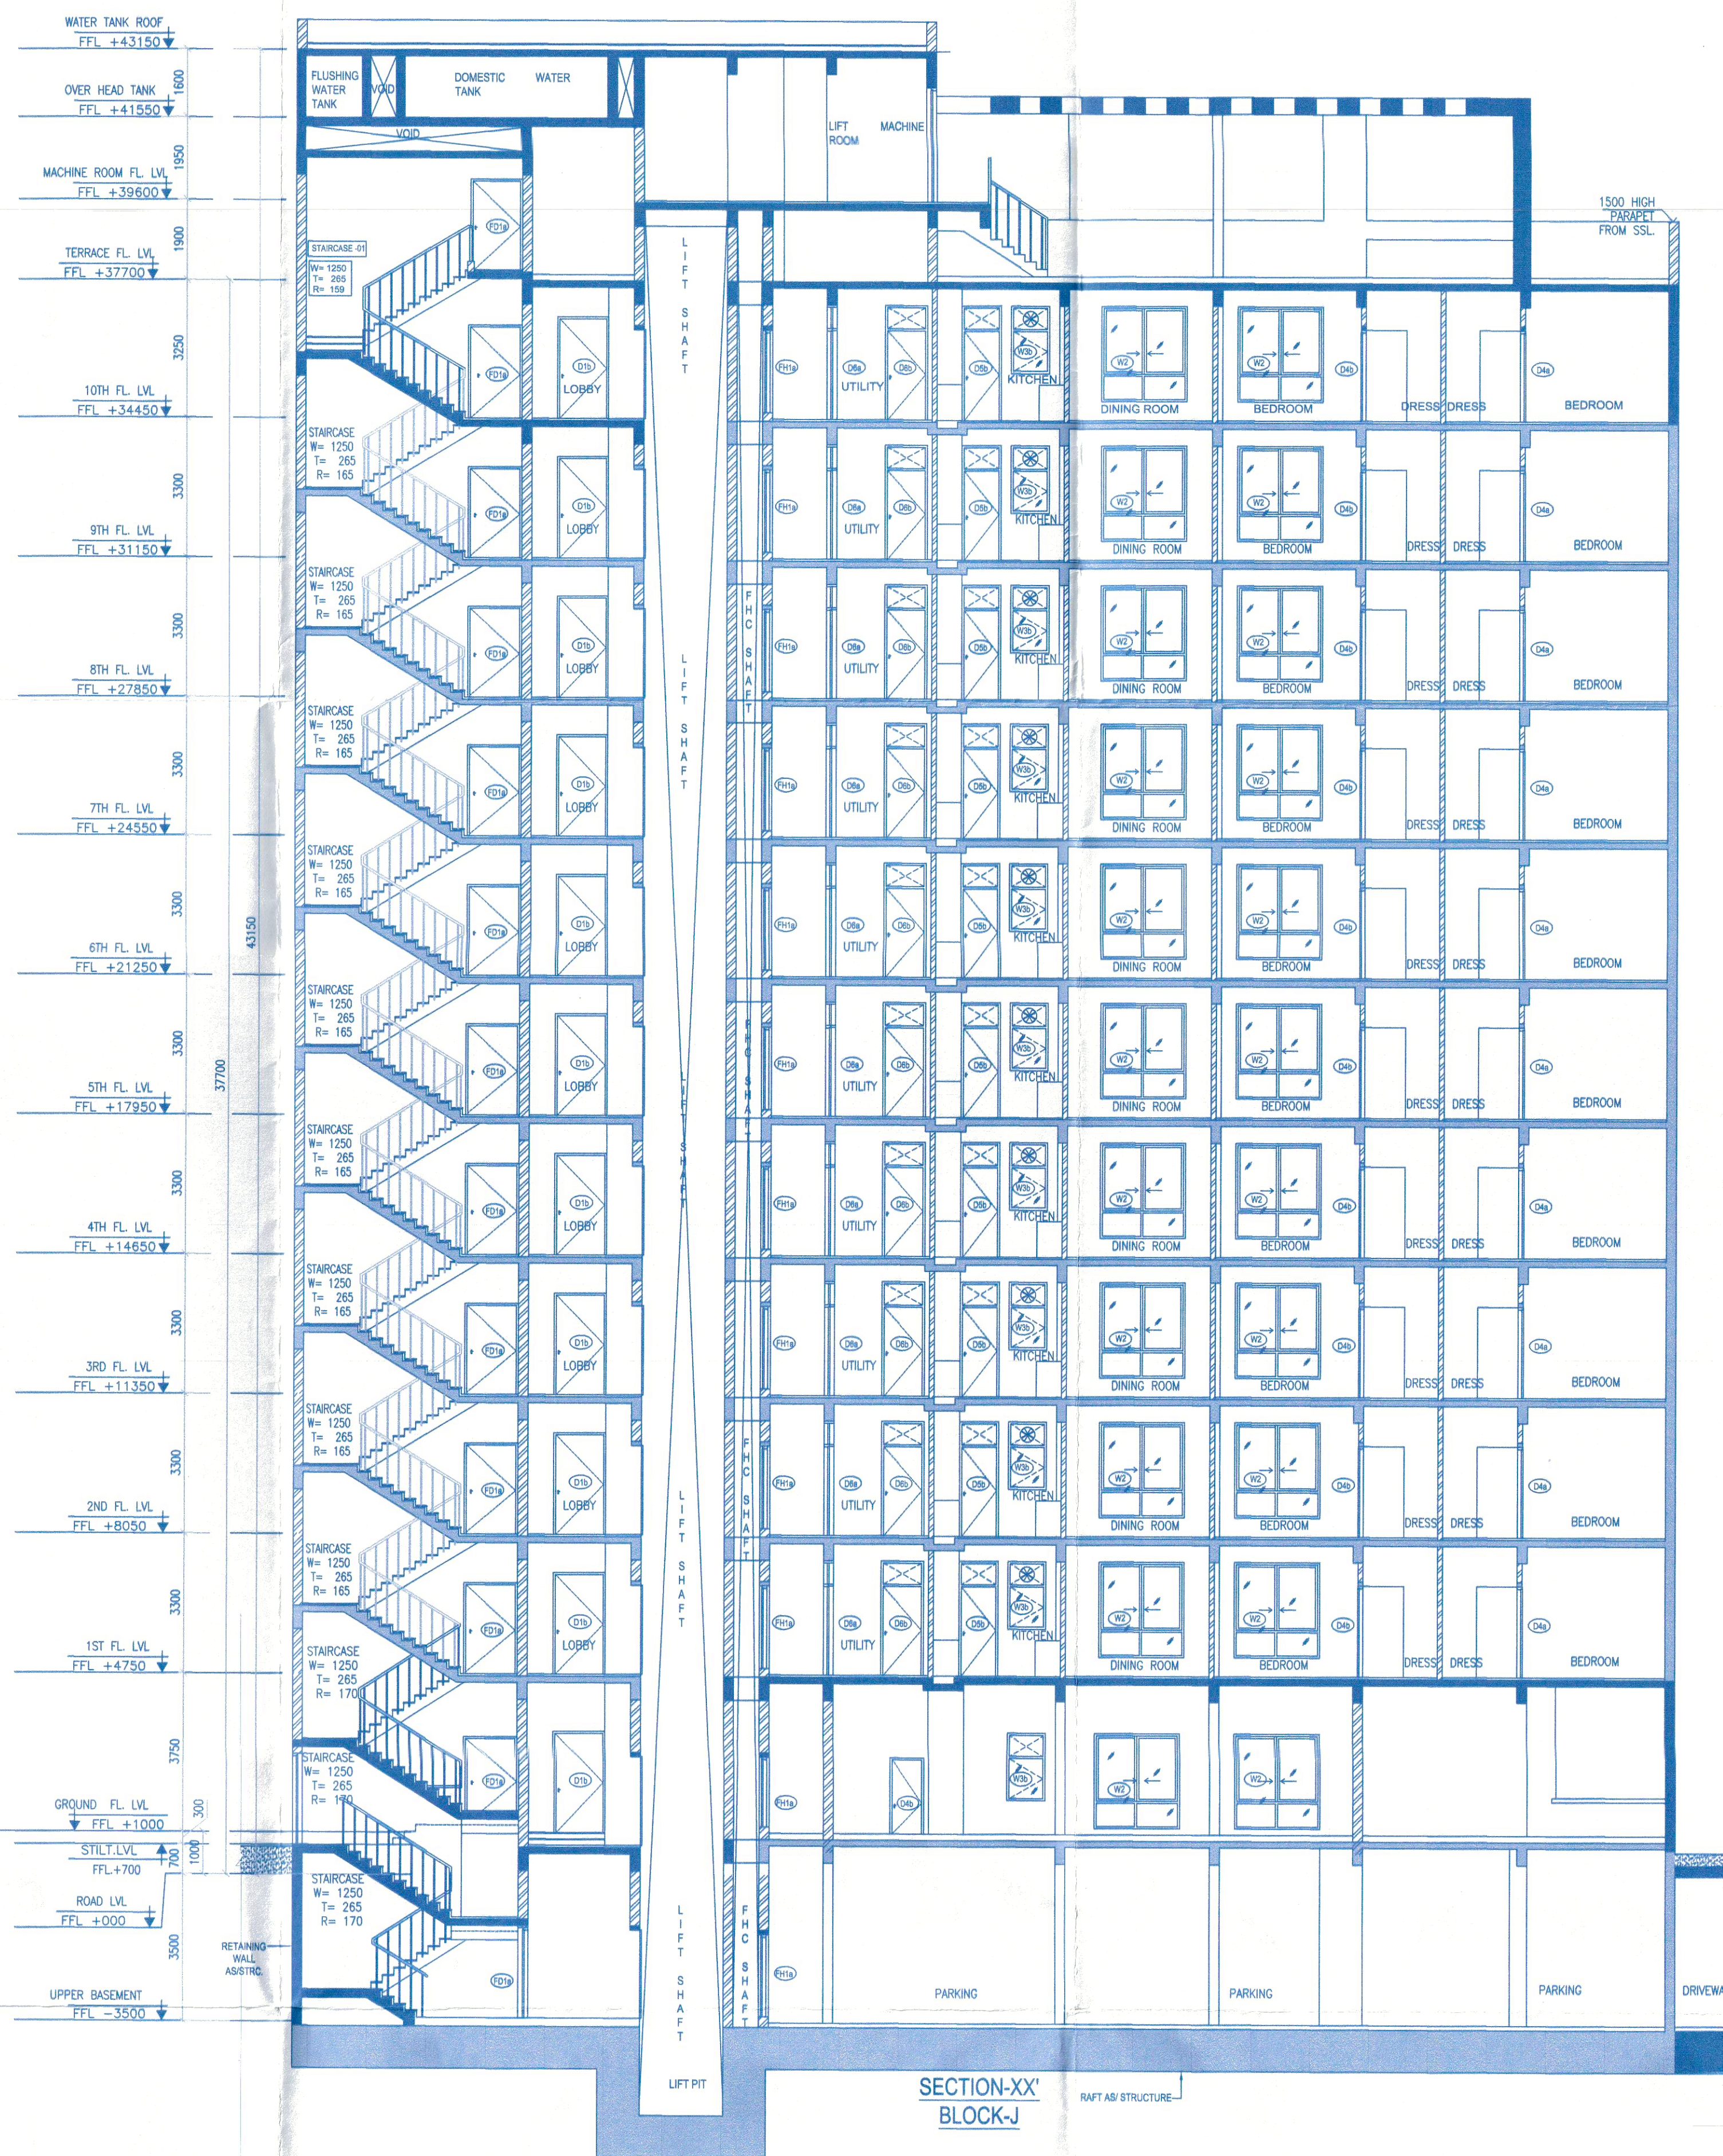

SECTION-XX'
BLOCK-J



ELEVATION-03
BLOCK-J

Note :-

1. BUILDING WILL BE DESIGNED (STRUCTURES) AS PER RELEVANT IS CODES FOR EARTH QUAKE RESISTANCE.

2. TOILETS WILL NATURAL VENTILATION WILL HAVE MECHANICAL VENTILATION

LEGEND :-

Project:

PROPOSED BUILDING PLAN OF
GROUP HOUSING MEASURING
10.43125 ACRES (LICENCE NO. 65 OF
2013 DATED 20-07-2013) & (LICENCE
NO. 119 OF 2012 DATED 06.12.2012)
IN SECTOR-99, GURGAON MANESAR
URBAN COMPLEX BEING DEVELOPED BY
PLANET EARTH ESTATES PVT. LTD.

Associate Architects

RISIMS
ARCHITECTS

RSMS ARCHITECTS PVT. LTD.

69,Nora Niwas Bhawani Kunj

(Behind D2), Vasant Kunj,

New Delhi-110070.

Tel.: 011-26898616,26898617

www.rsms-arch.com

Sd/- *Sd/-* *Sd/-*
C.P.O. (HOD) S.T.P. (G) C.P.O. (HOD)
Member Secretary Member Chairman
B.P.C. B.P.C. B.P.C.

AD *JB* *ATP*

ARCHITECT'S SEAL
& SIGNATURE

OWNER'S SEAL
& SIGNATURE



For Planet Earth Estates Pvt. Ltd.
Sd/-
Authorised Signatory

DECEMBER, 2013

Scale : 1:100

N
Drawing No:-

Drawing Title:-

BJ-04

ELEVATION - 3 & SECTION-XX' & YY'

BJ-04

BLOCK-J

VATIKA
SOVEREIGN PARK