


Note:-

1. BUILDING WILL BE DESIGNED (STRUCTURES) AS PER RELEVANT IS CODES FOR EARTHQUAKE RESISTANCE.

2. TOILETS WILL NATURAL VENTILATION WILL HAVE MECHANICAL VENTILATION

LEGEND:-

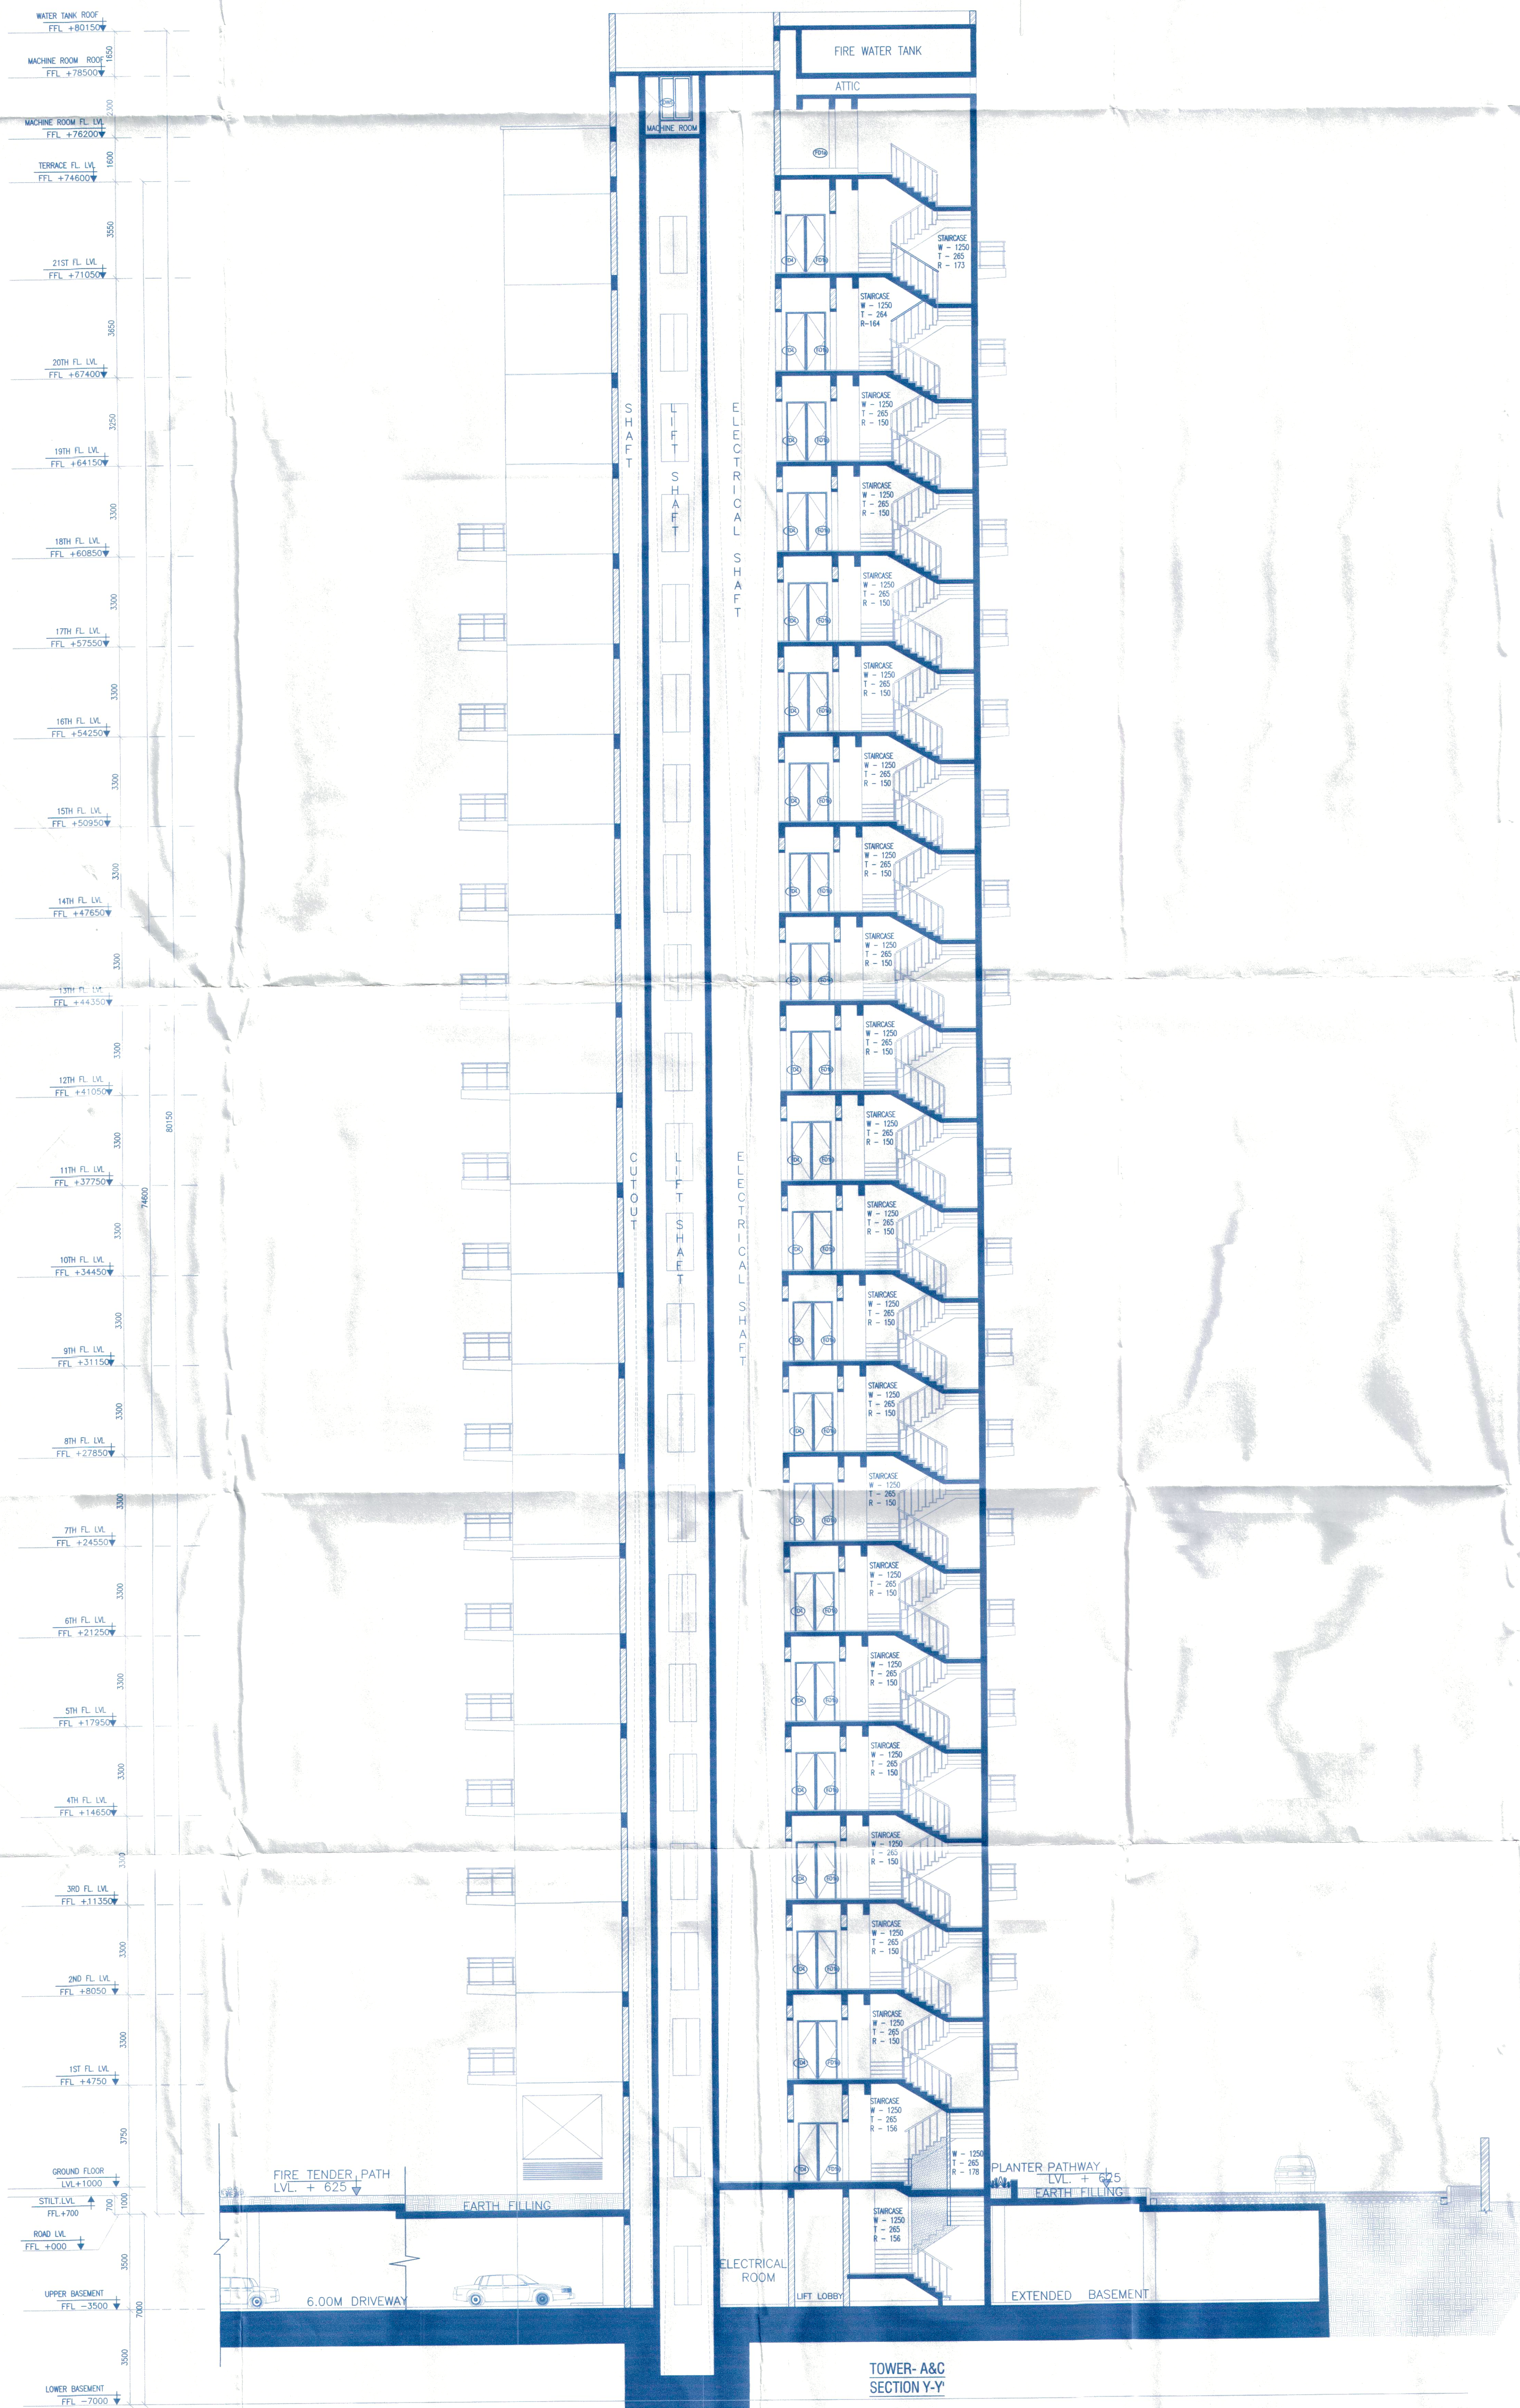

Project:

PROPOSED BUILDING PLAN
OF GROUP HOUSING MEASURING
10.43125 ACRES (LICENCE NO. 65 OF
2013 DATED 20-07-2013) & (LICENCE
NO. 119 OF 2012 DATED 06.12.2012)
IN SECTOR-99, GURGAON MANESAR
URBAN COMPLEX BEING DEVELOPED BY
PLANET EARTH ESTATES PVT. LTD.

Associate Architects

RISMS
ARCHITECTS

RSMS ARCHITECTS PVT. LTD.
69, Nora Niwas Bhawani Kunj
(Behind D2), Vasant Kunj,
New Delhi-110070.
Tel.: 011-26898616, 26898617
www.rsms-arch.com

[Signature]
D.T.P. (H/O)
Member Secretary
B.P.C.

[Signature]
S.T.P. (H/O)
Chairman
B.P.C.

[Signature]
A.D.

[Signature]
A.T.P.

ARCHITECT'S SEAL
& SIGNATURE



OWNER'S SEAL
& SIGNATURE

[Signature]

DECEMBER, 2013 Scale : 1:100

Drawing Title:-

SECTION - Y-Y

Drawing No:-

TA-04

TOWER-A&C

VATIKA - SOVEREIGN PA