
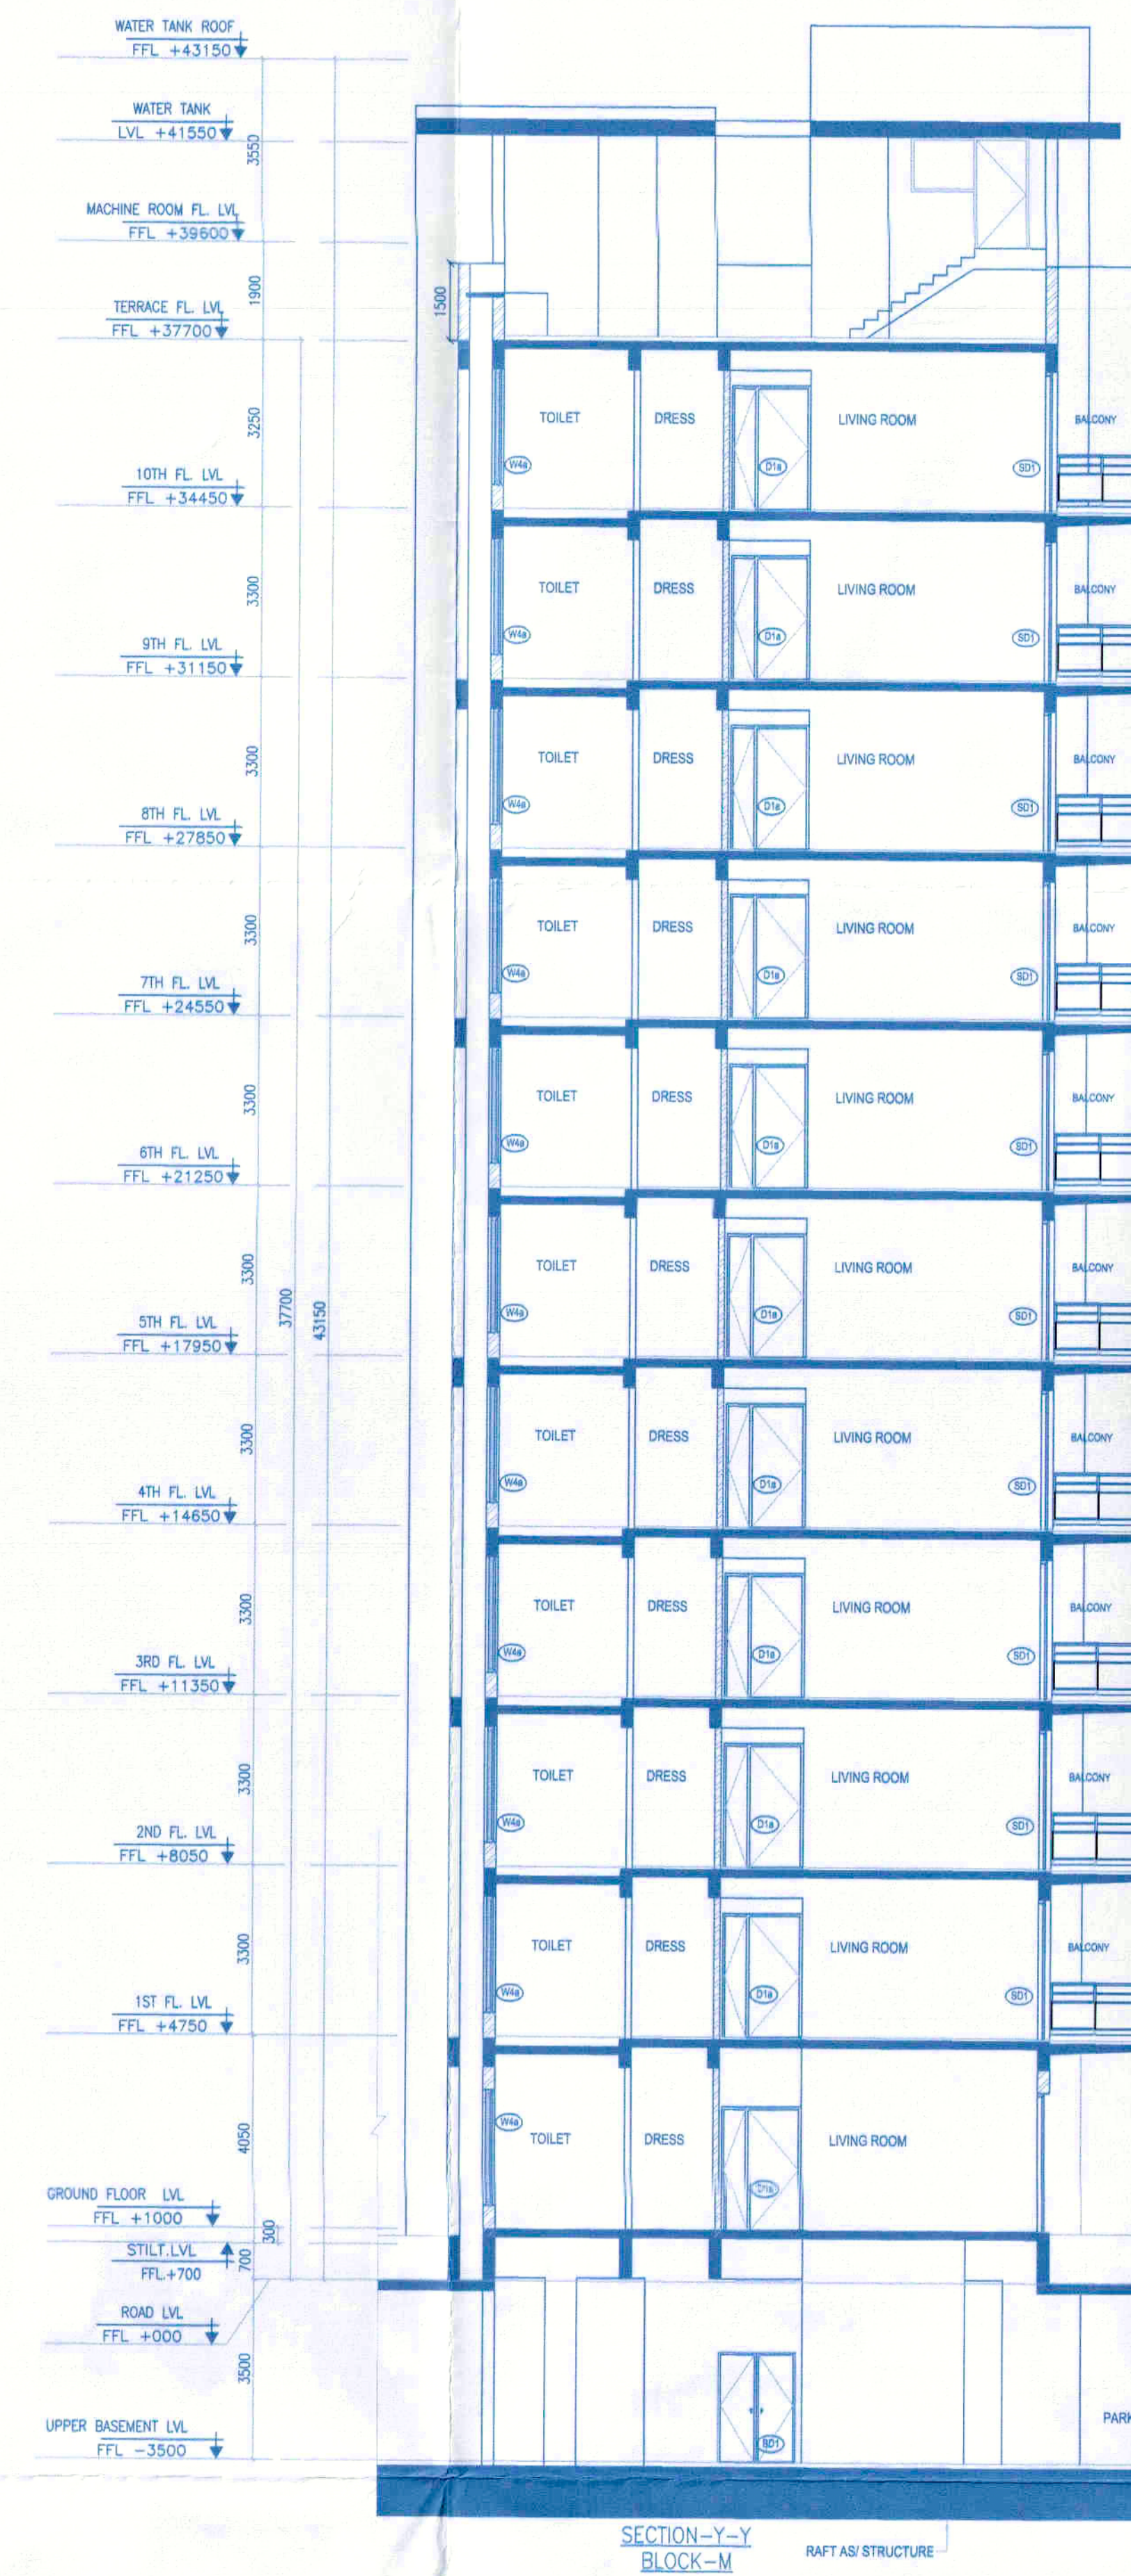


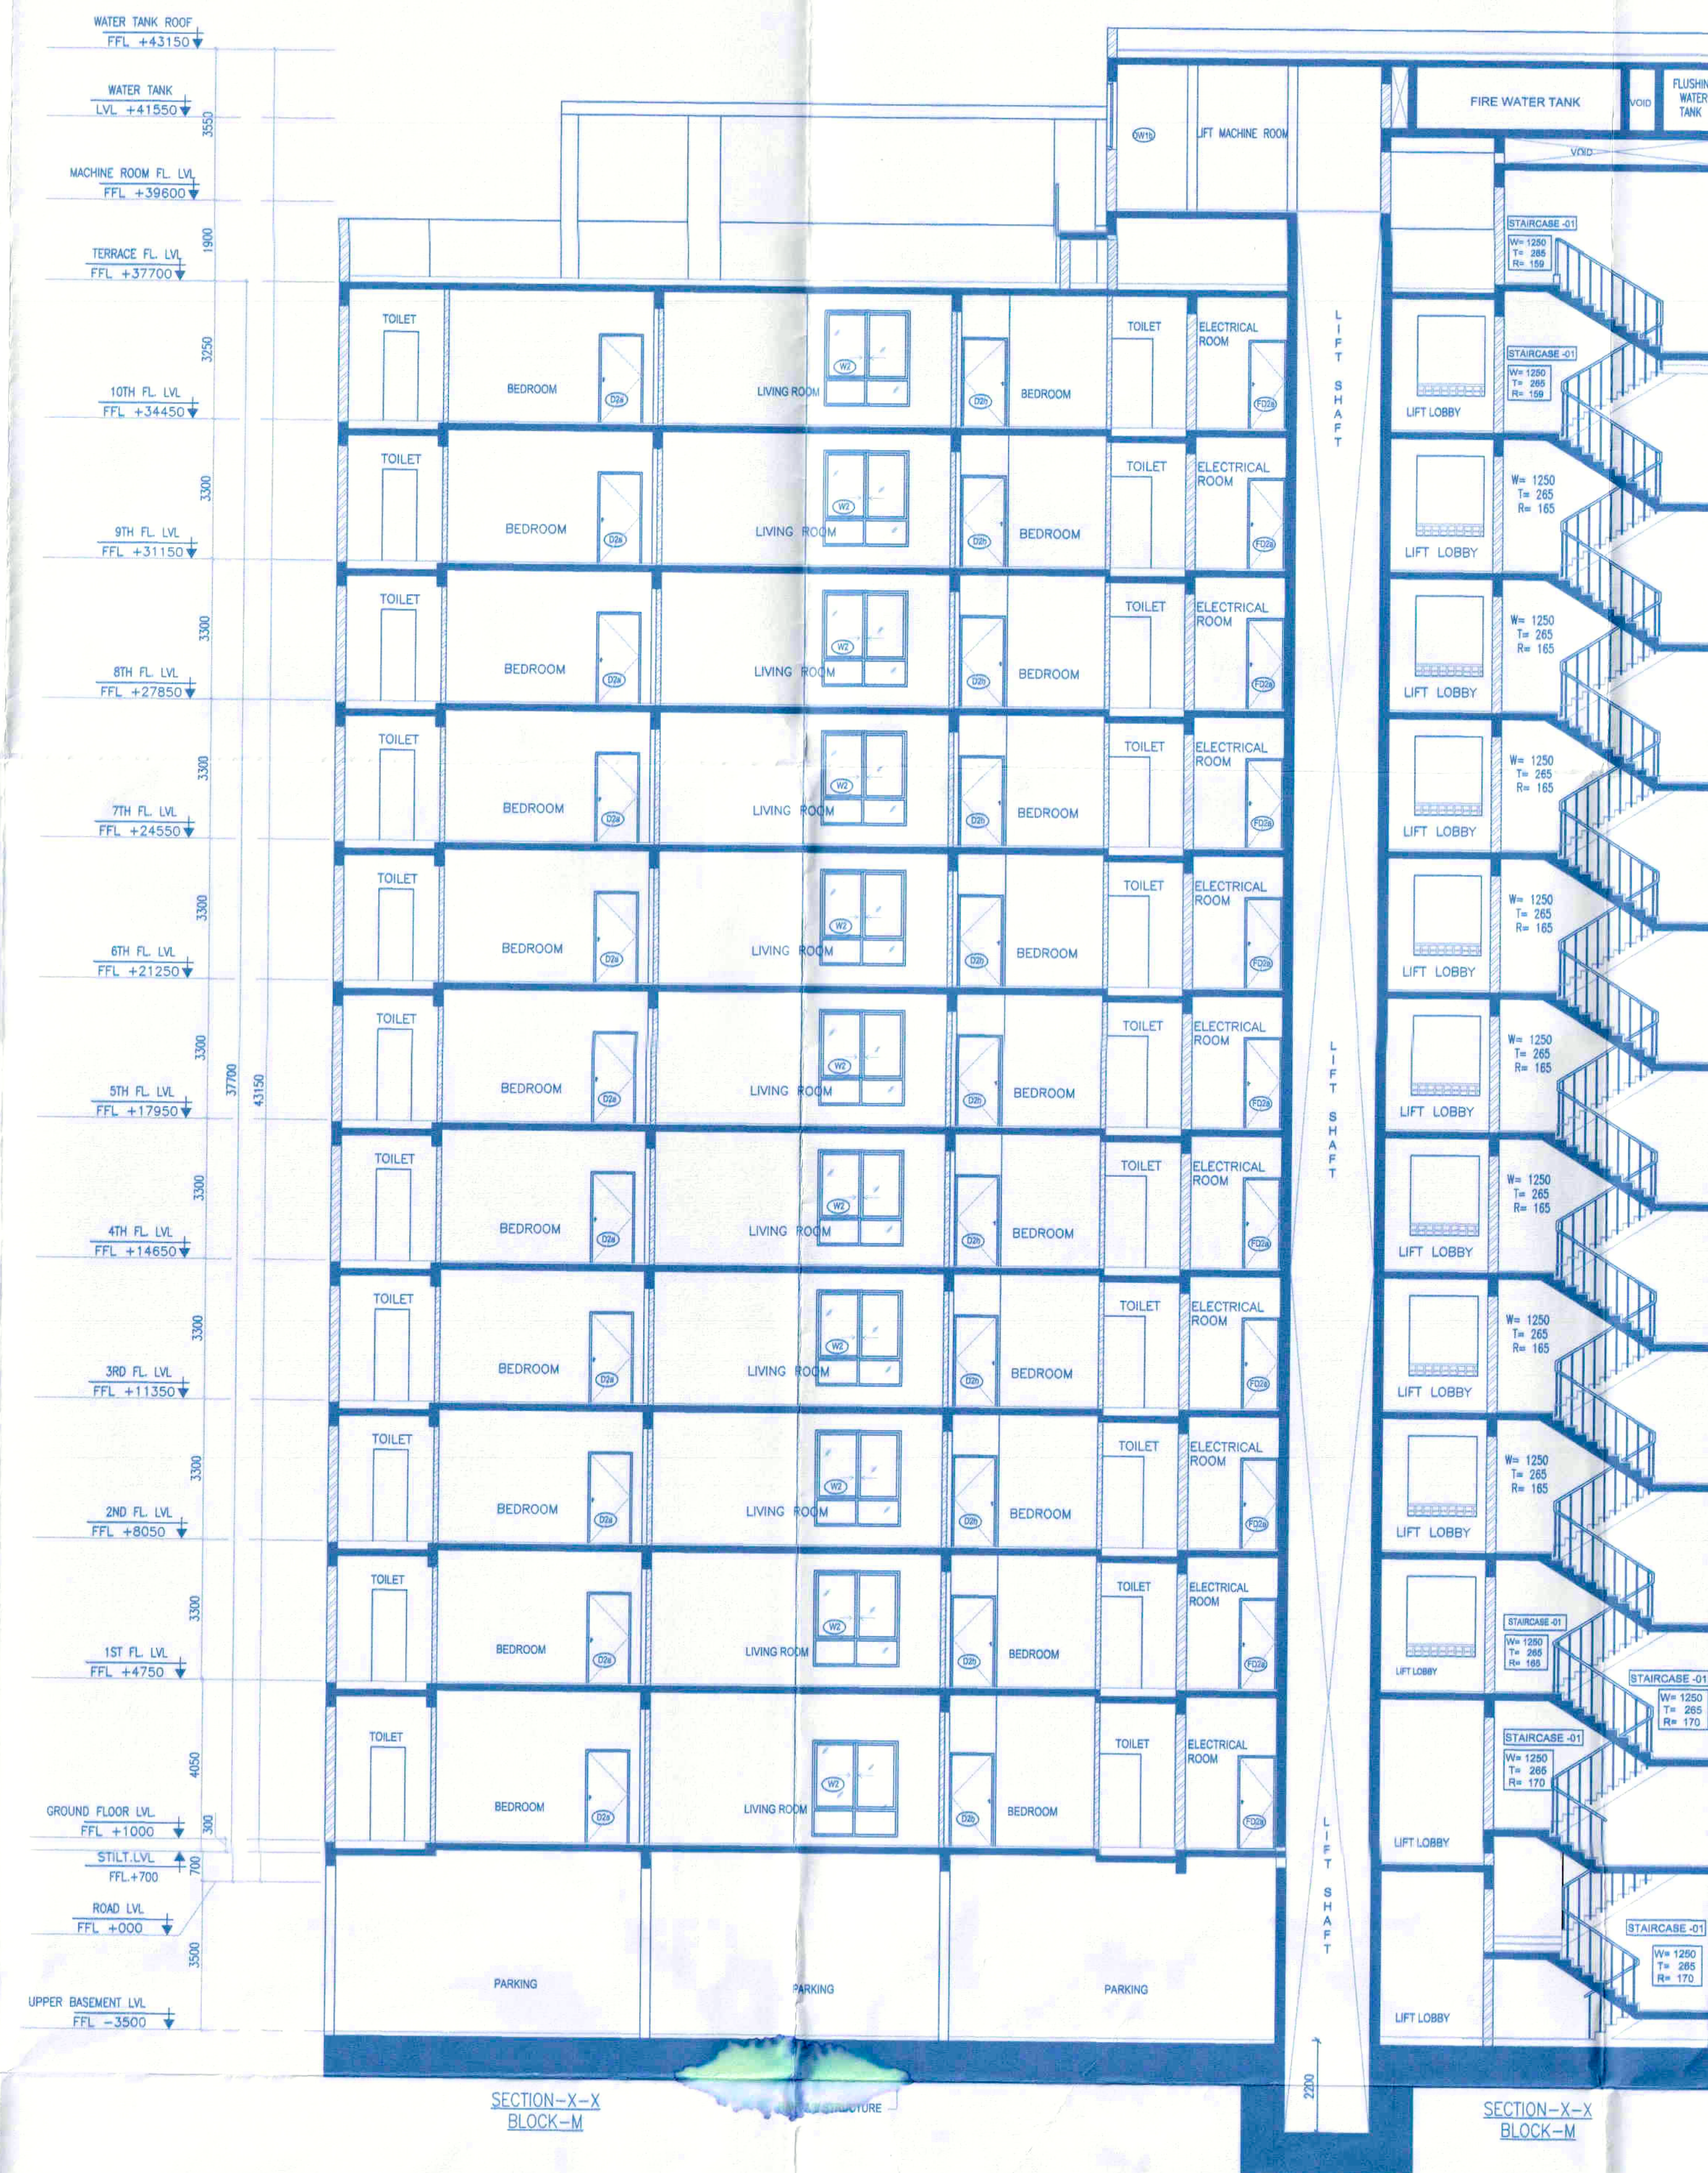

Note:-

1. BUILDING WILL BE DESIGNED (STRUCTURES) AS PER RELEVANT IS CODES FOR EARTH QUAKE RESISTANCE.

2. TOILETS WILL NATURAL VENTILATION WILL HAVE MECHANICAL VENTILATION

LEGEND:-

Project:-

PROPOSED BUILDING PLAN OF
F... GROUP HOUSING MEASURING
10.43125 ACRES (LICENCE NO. 65 OF
2013 DATED 20-07-2013) & (LICENCE
NO. 119 OF 2012 DATED 06.12.2012)
IN SECTOR-99, GURGAON MANESAR
URBAN COMPLEX BEING DEVELOPED BY
PLANET EARTH ESTATES PVT. LTD.

Associate Architects

RISIMS
ARCHITECTS

RSMS ARCHITECTS PVT. LTD.

69, Nora Niwas, Bhawani Kunj
(Behind D2), Vasant Kunj,
New Delhi-110070.
Tel.: 011-26898616, 26898617
www.rsms-arch.com

[Signature]
S.T.P. (S)
Member
B.P.C.
Chairman
B.P.C.

ARCHITECT'S SEAL
& SIGNATURE

[Signature]

OWNER'S SEAL
& SIGNATURE

For Planet Earth Estates Pvt. Ltd.
[Signature]
Authorized Signatory

DECEMBER.2013

Drawing Title:-

ELEVATION-4 & SECTION - XX' & YY'

Scale : 1:100

Drawing No:-

BM-04

BLOCK-M

VATIKA -
SOVEREIGN PARK