


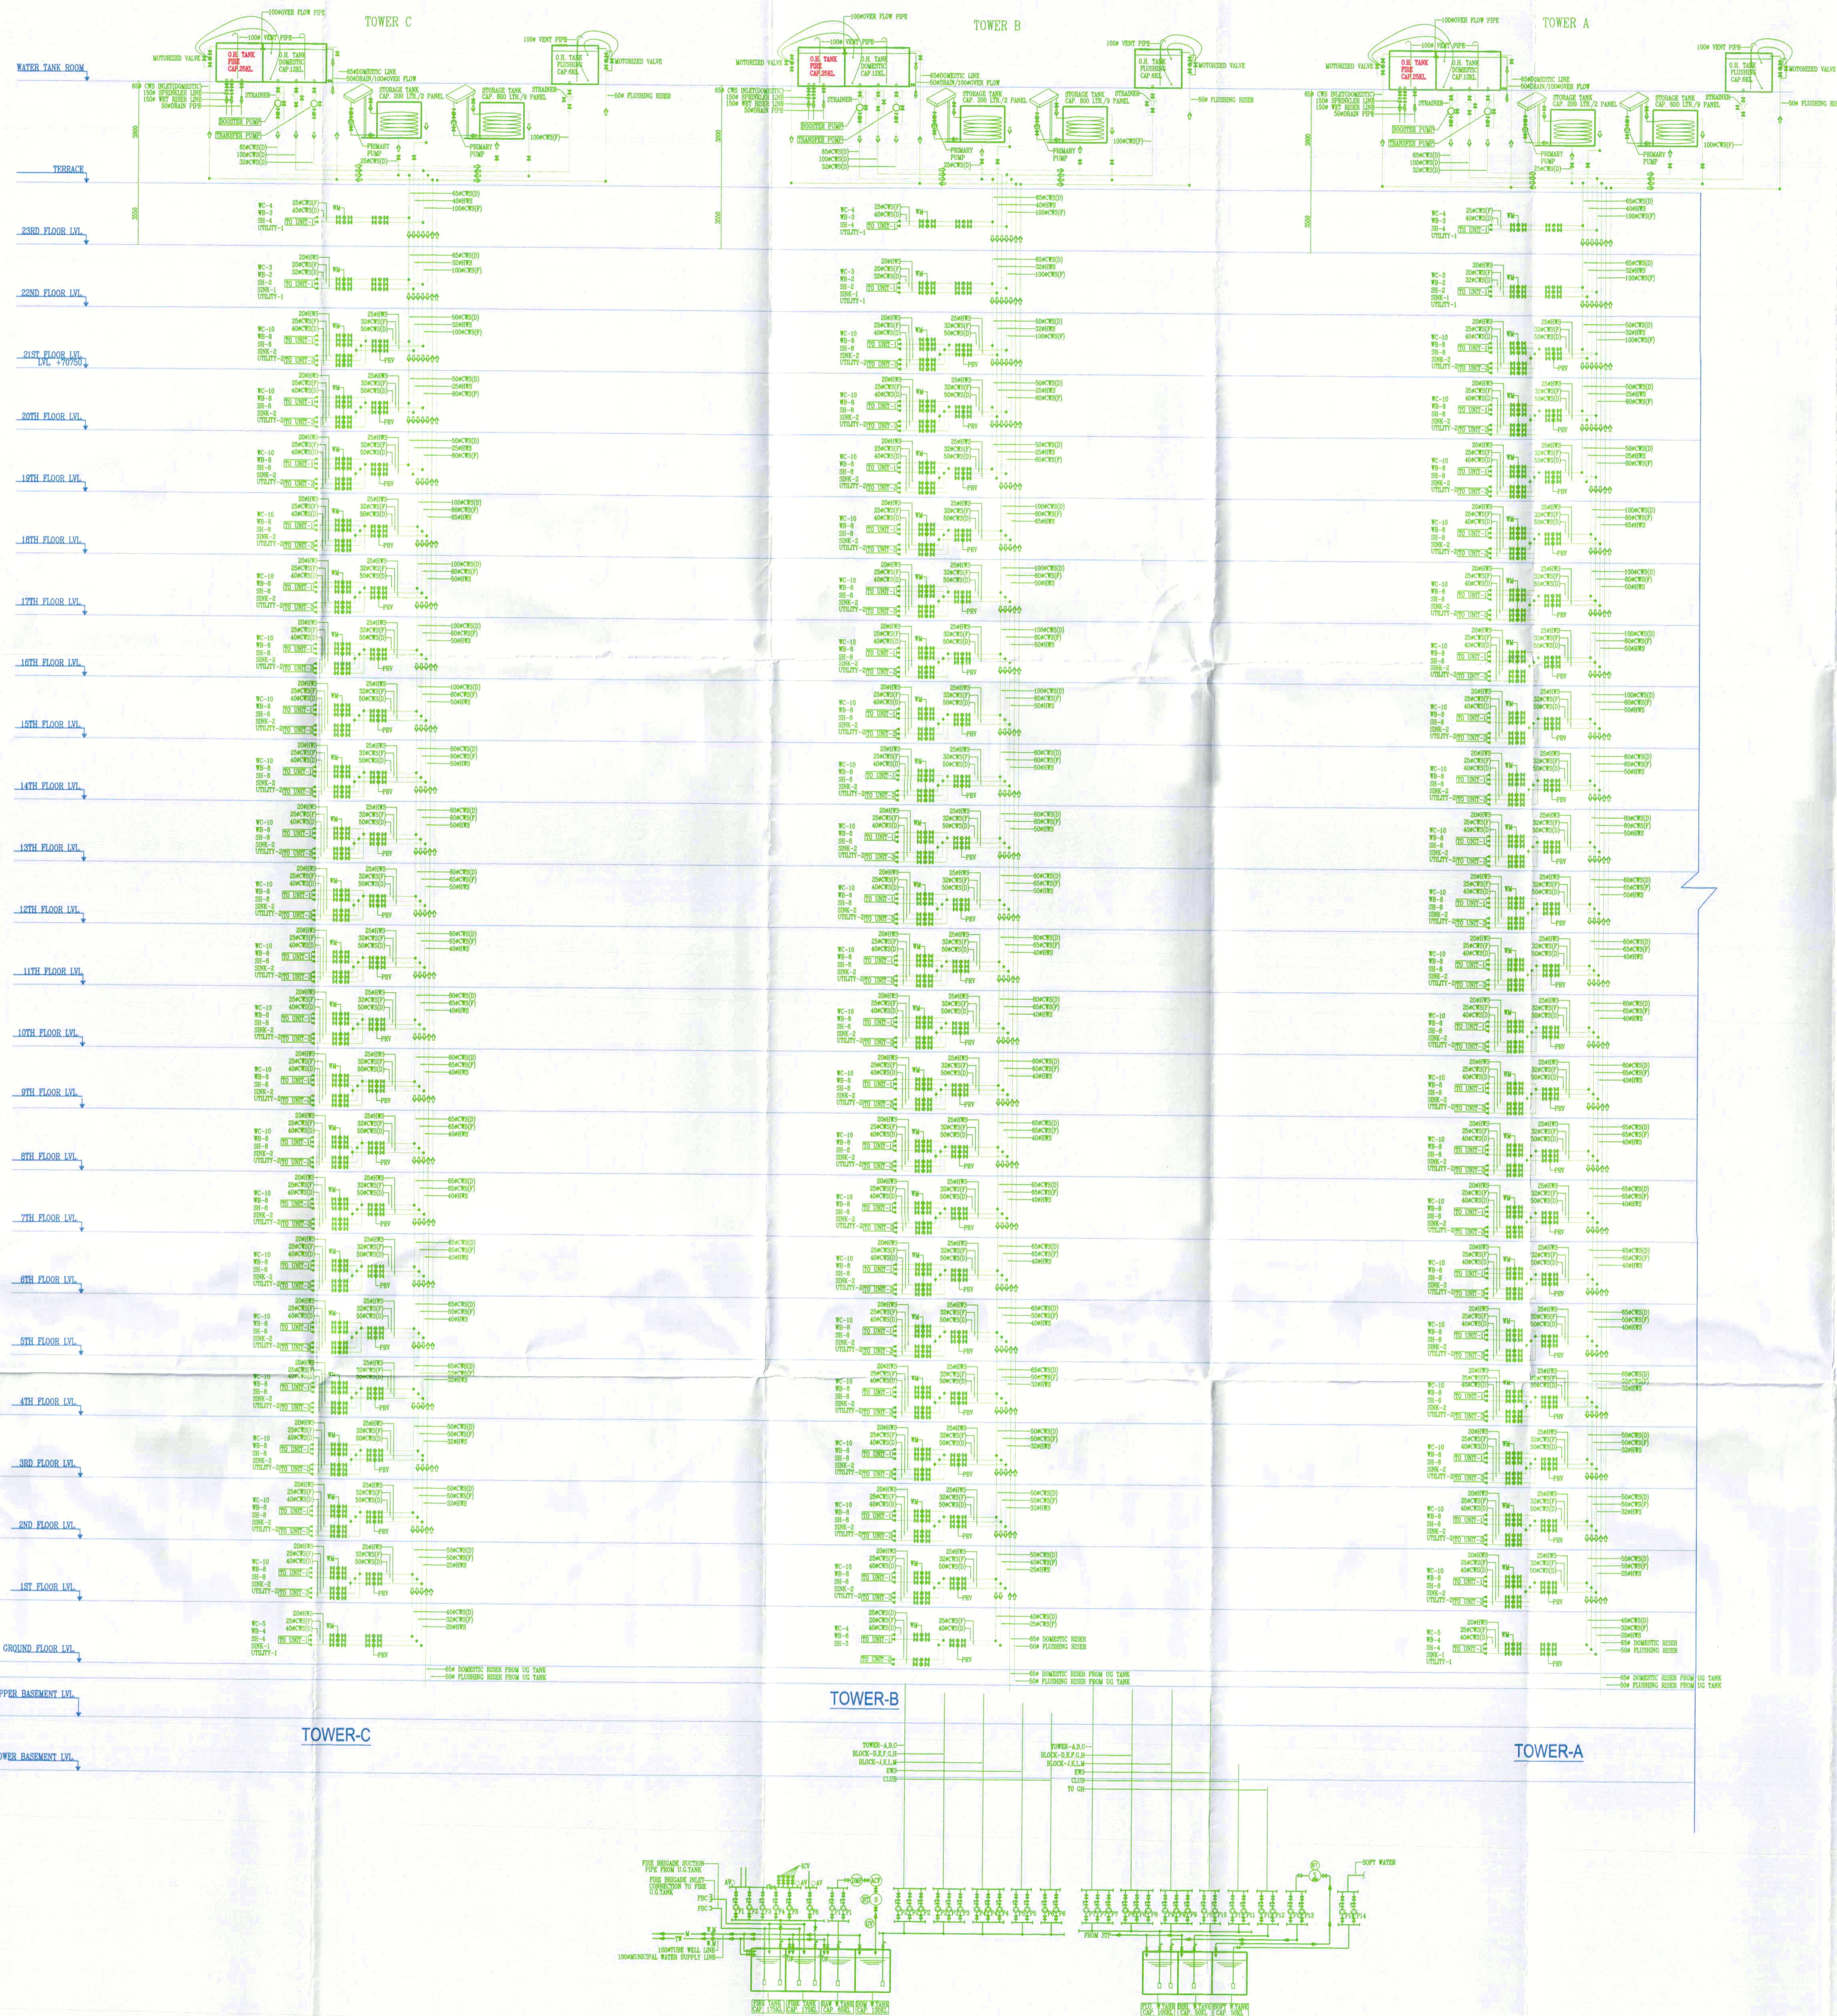

Note:-

1. BUILDING WILL BE DESIGNED (STRUCTURES) AS PER RELEVANT IS CODES FOR EARTH QUAKE RESISTANCE

2. TOILETS WILL NATURAL VENTILATION WILL HAVE MECHANICAL VENTILATION

LEGEND:-

Project:

PROPOSED GROUP HOUSING MEASURING 10.43125 ACRES (LICENCE NO. 65 OF 2013 DATED 20-07-2013) & (LICENCE NO. 119 OF 2012 DATED 06.12.2012) IN SECTOR-99, GURGAON MANESAR URBAN COMPLEX BEING DEVELOPED BY PLANET EARTH ESTATES PVT. LTD.

Associate Architects

RISMS
ARCHITECTS

RSMS ARCHITECTS PVT. LTD.
69, Nara Niwas, Bhawani Kunj
(Behind D2), Vasant Kunj,
New Delhi-110070.
Tel:-011-26898616, 26898617
www.rsms-arch.com

Checked and found ok for Public Health
(Internal) Services only subject to comments
Permissible under the provisions of the
Municipal Corporation Act, 1947
M.C.A. Permissible

[Signature]
D.T.P. (H.O.)
Member Secretary
B.P.C.

[Signature]
D.T.P. (H.O.)
Member Secretary
B.P.C.

ARCHITECT'S SEAL & SIGNATURE

OWNER'S SEAL & SIGNATURE



For Planet Earth Estates Pvt. Ltd.
[Signature]
Authorised Signatory

DECEMBER.2013 Scale : 1:150
Drawing Title:- SCHEMATIC DIAGRAM
Drawing No:- SLD-01
TOWER-AB&C
VATIKA - SOVEREIGN PARK