
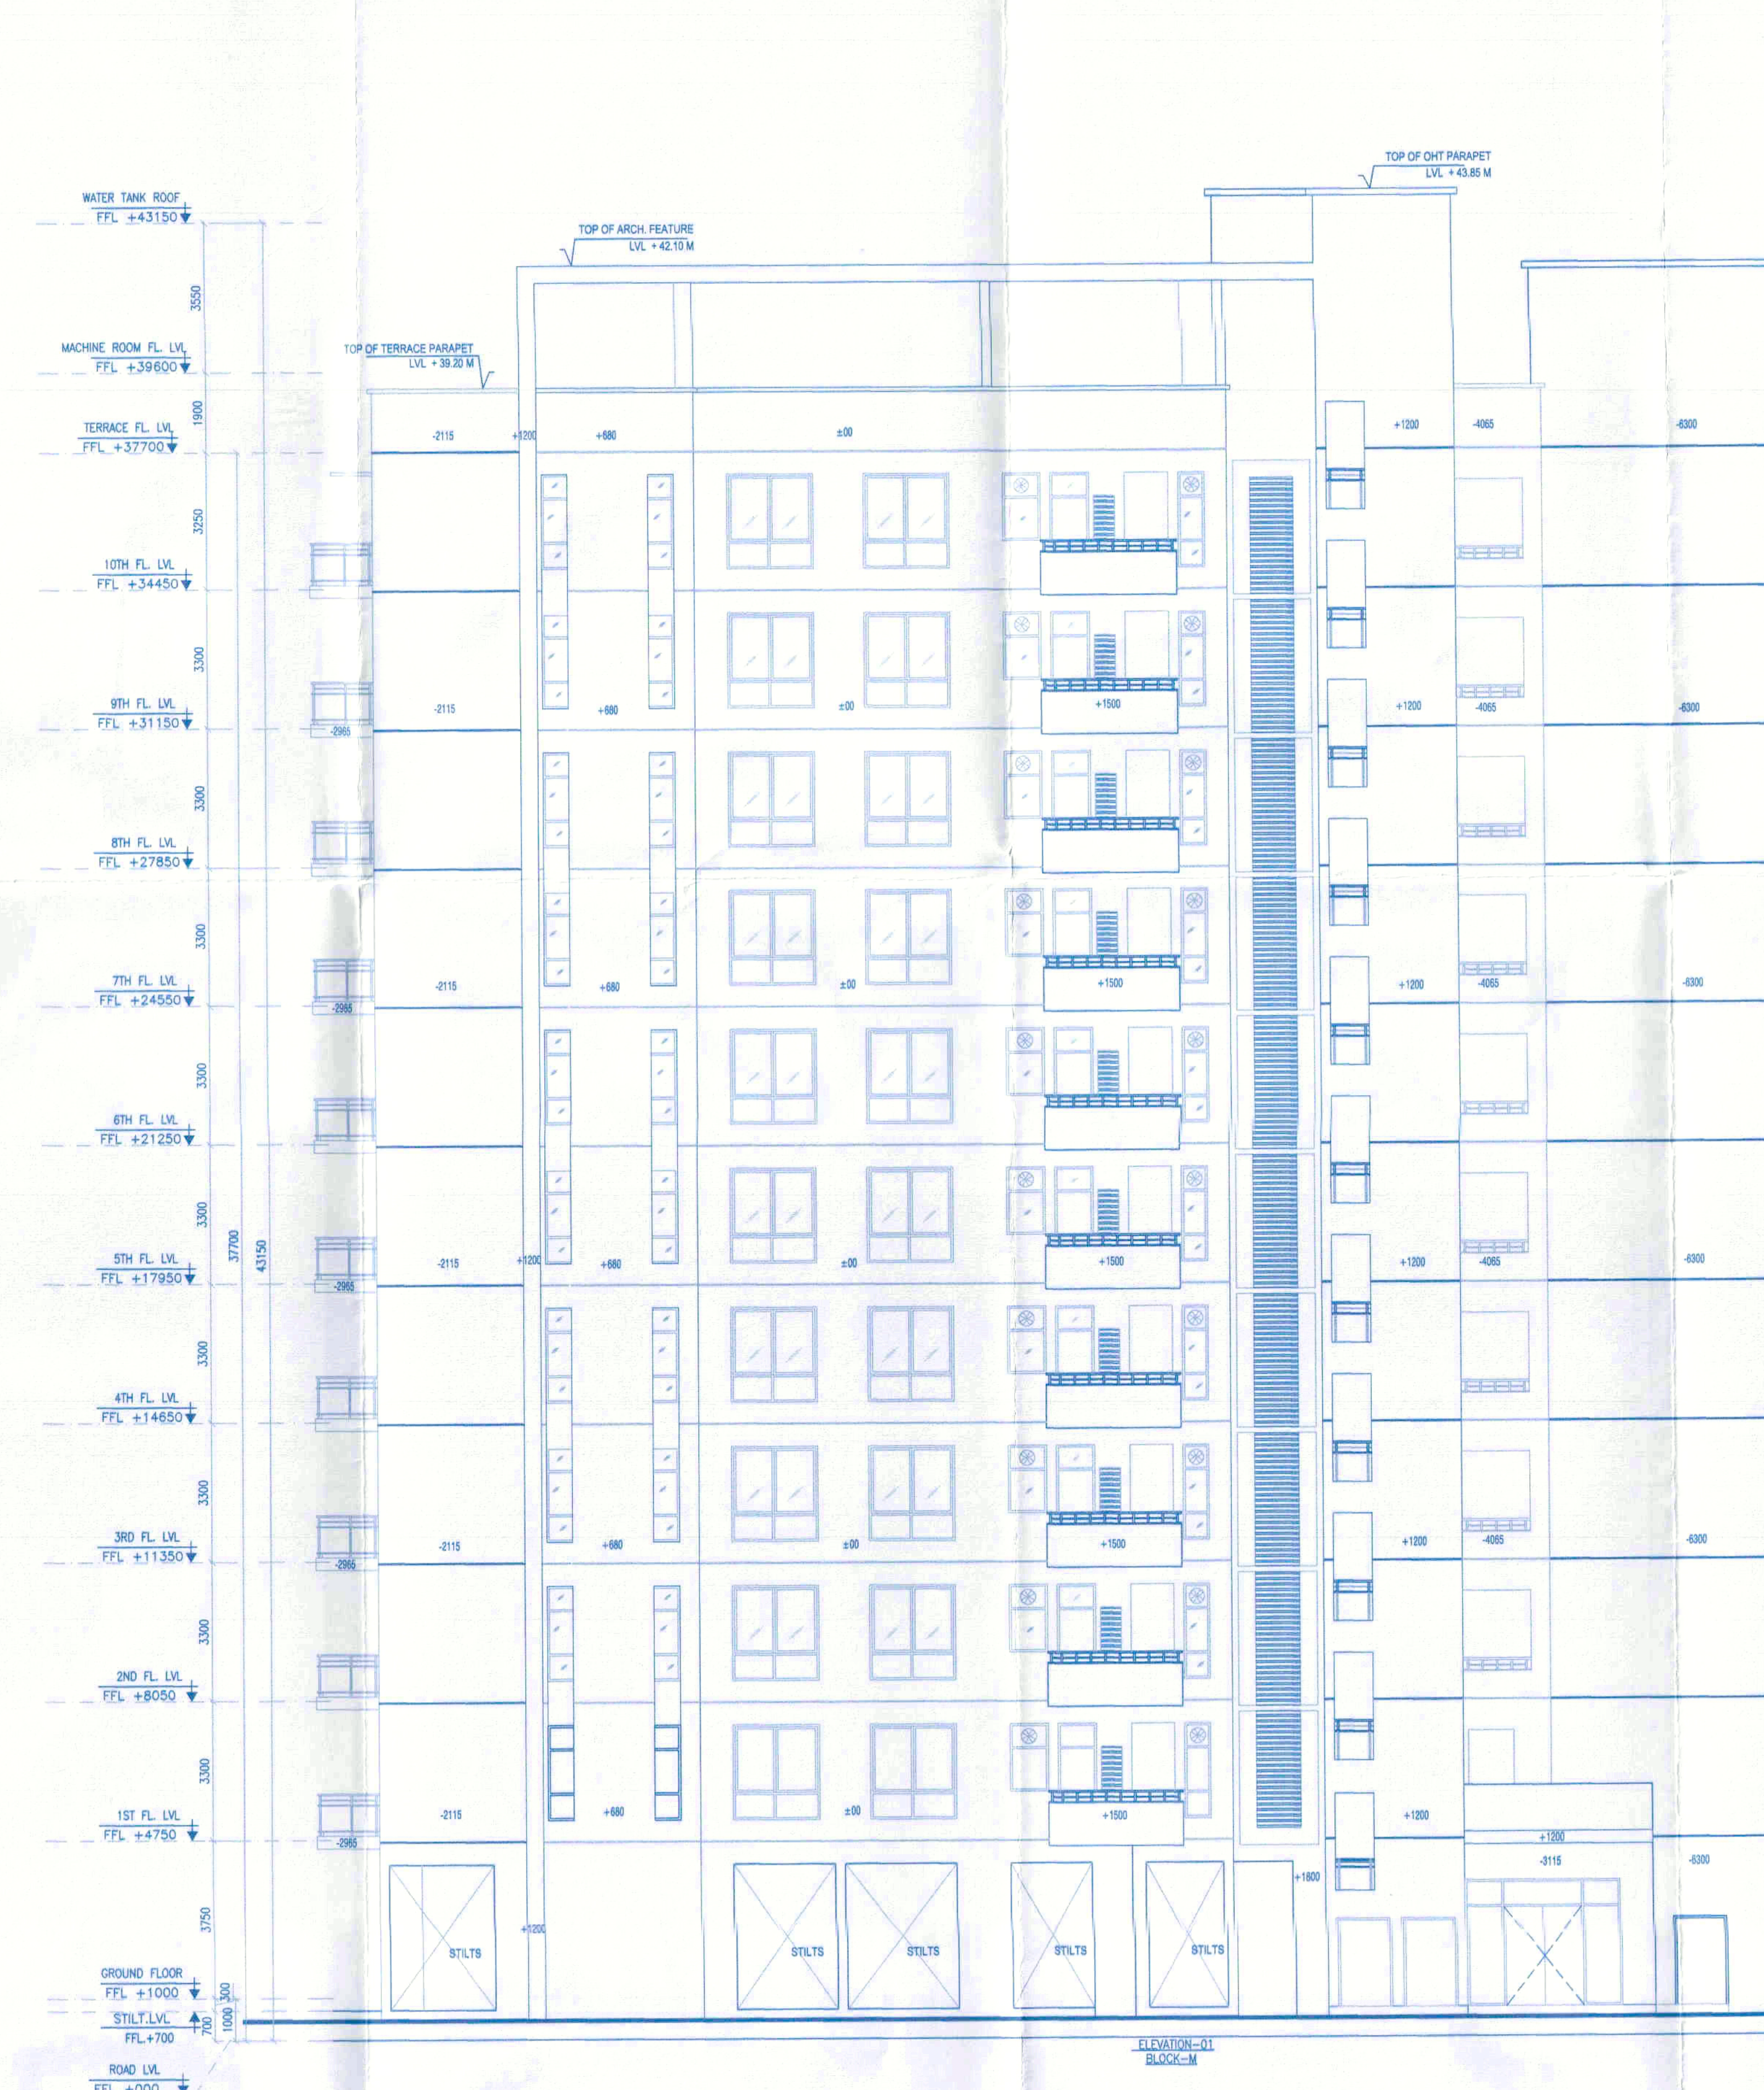
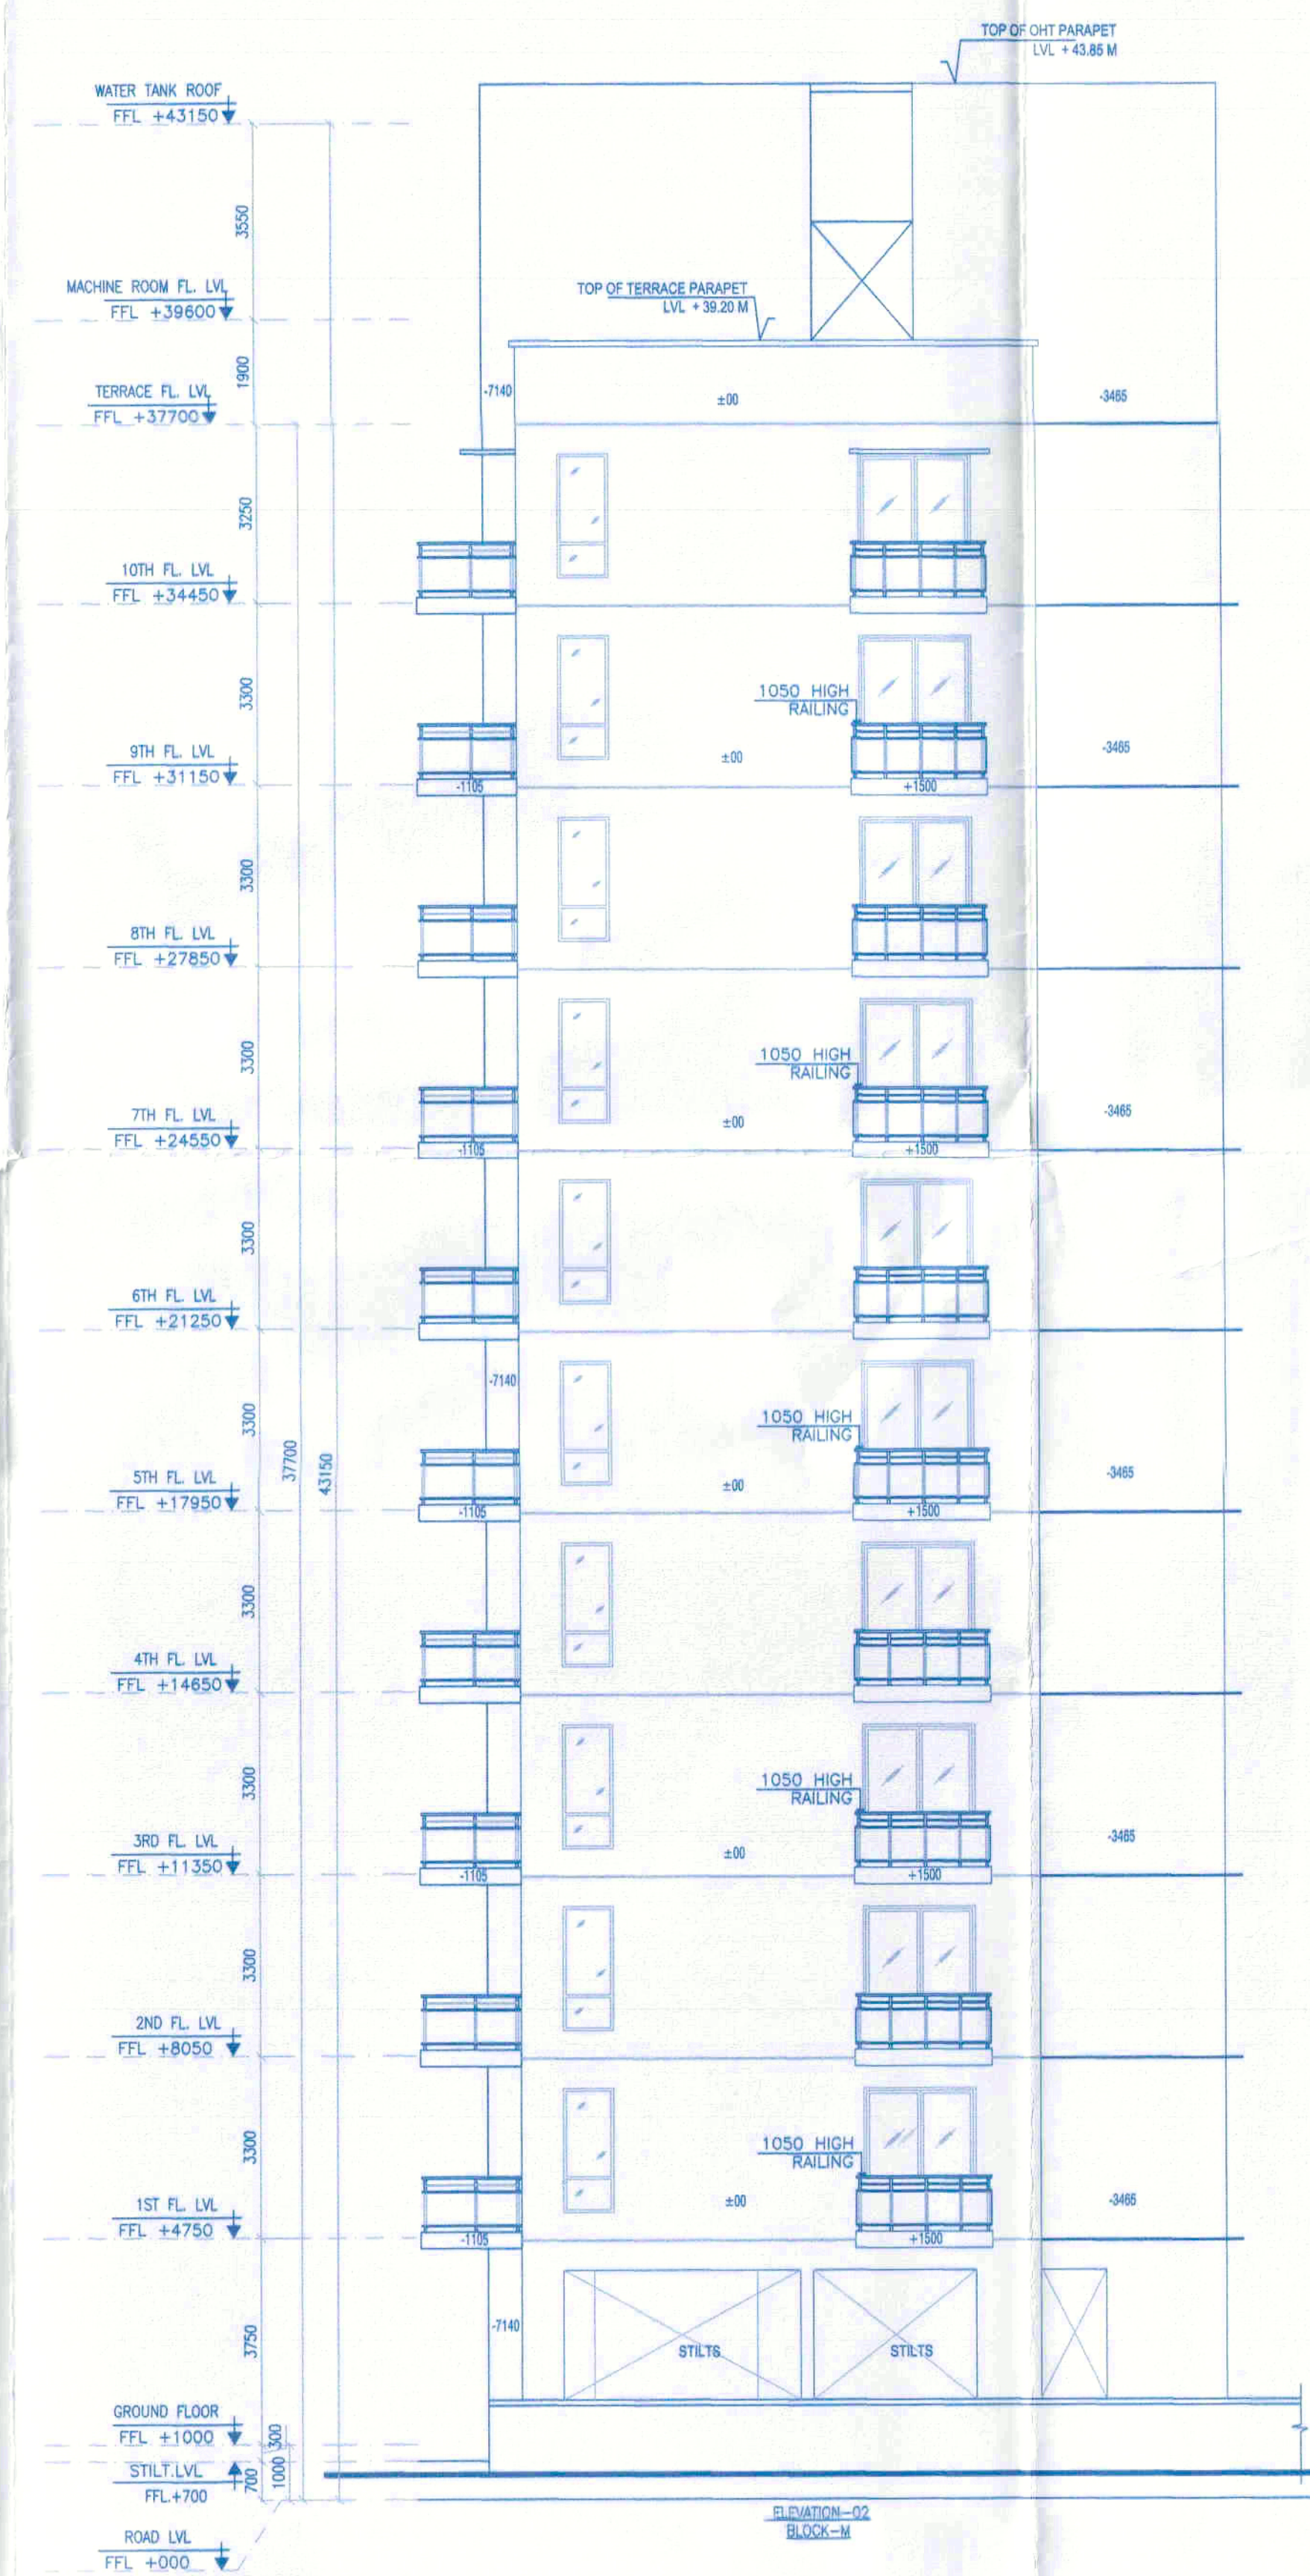


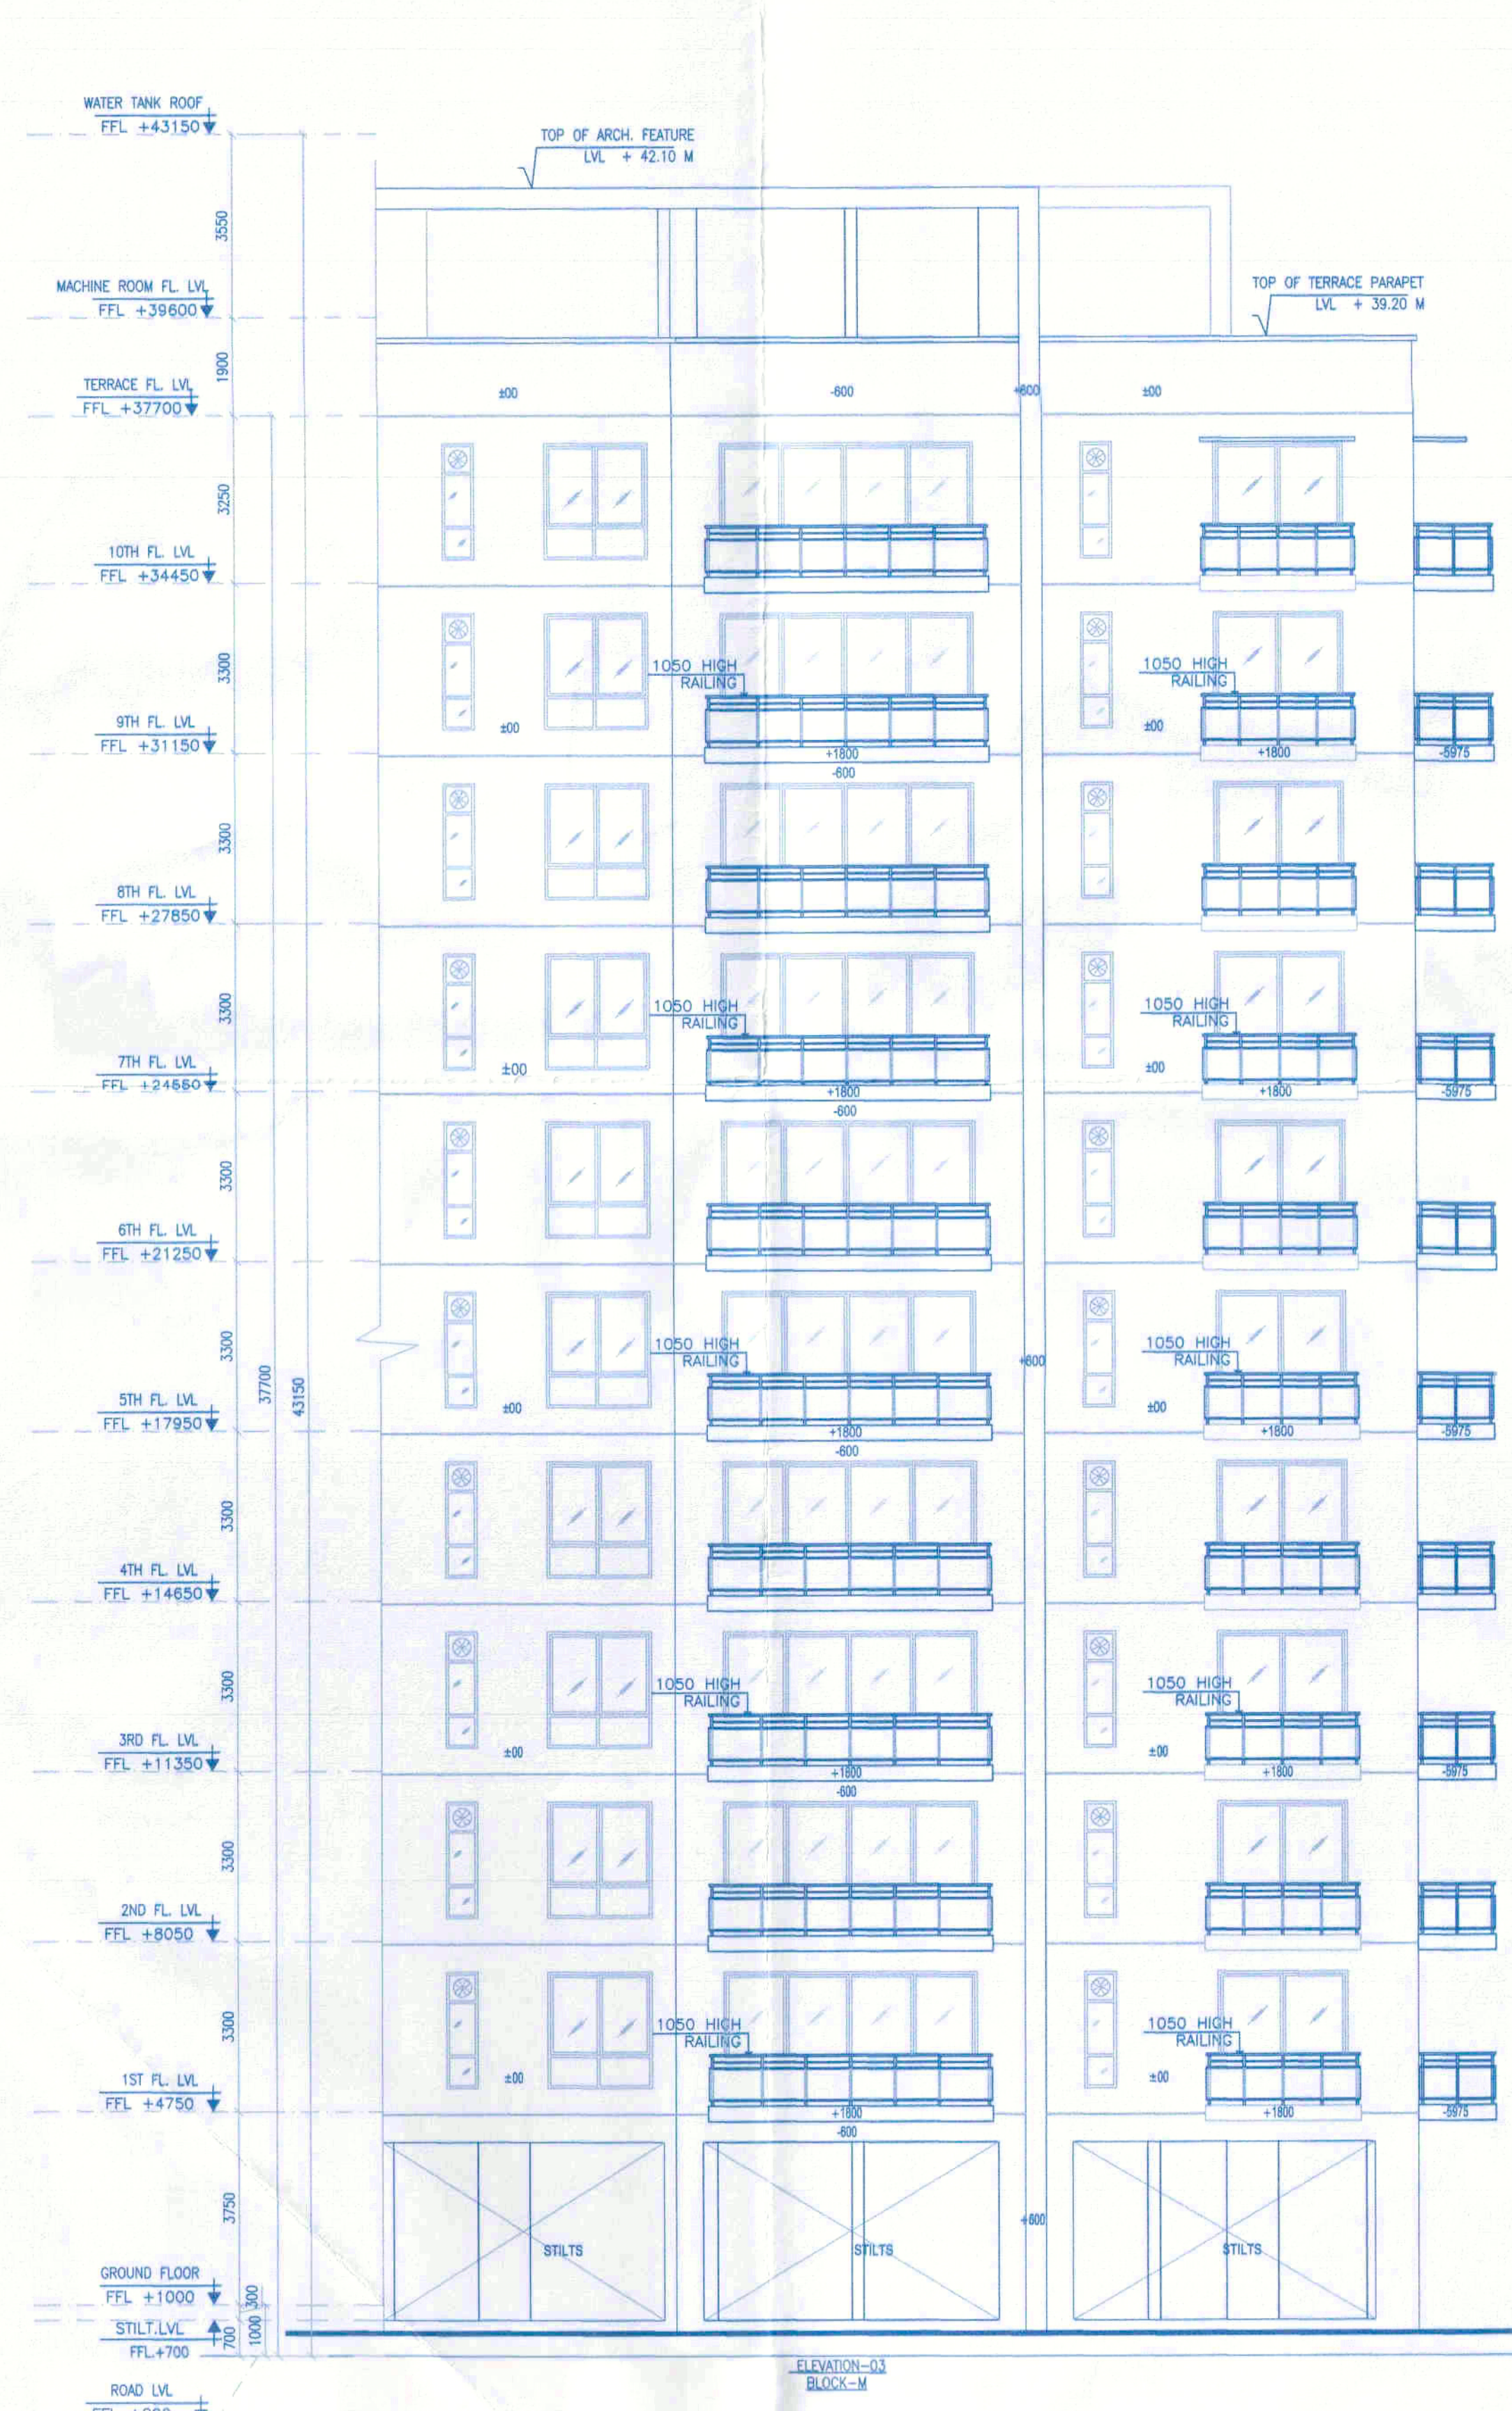

Note :-

1. BUILDING WILL BE DESIGNED (STRUCTURES) AS PER RELEVANT IS CODES FOR EARTH QUAKE RESISTANCE.

2. TOILETS WILL NATURAL VENTILATION WILL HAVE MECHANICAL VENTILATION

LEGEND: -

Project:

PROPOSED BUILDING PLAN OF GROUP HOUSING MEASURING 10.43125 ACRES (LICENCE NO. 65 OF 2013 DATED 20-07-2013) & (LICENCE NO. 119 OF 2012 DATED 08.12.2012) IN SECTOR-99, GURGAON MANESAR URBAN COMPLEX BEING DEVELOPED BY PLANET EARTH ESTATES PVT. LTD.

Associate Architects

RISIMIS
ARCHITECTS

RSMS ARCHITECTS PVT. LTD.
69, Nora Niwas Bhowani Kunj
(Behind D2), Vasant Kunj,
New Delhi-110070.
Tel.: 011-26898616, 26898617
www.rsms-arch.com

[Signatures]
D.T.P. (H) S.T.P. (G) J.P.D. (H)
Member Chairman
B.P.C. B.P.C. B.P.C.

ARCHITECT'S SEAL & SIGNATURE

OWNER'S SEAL & SIGNATURE



For Planet Earth Estates Pvt. Ltd.
[Signature]
Authorised Signatory

DECEMBER.2013

Scale : 1:100

N

Drawing Title:-

Drawing No:-

ELEVATION-1, 2 & 3

BM-03

BLOCK-M

VATIKA - SOVEREIGN PARK