
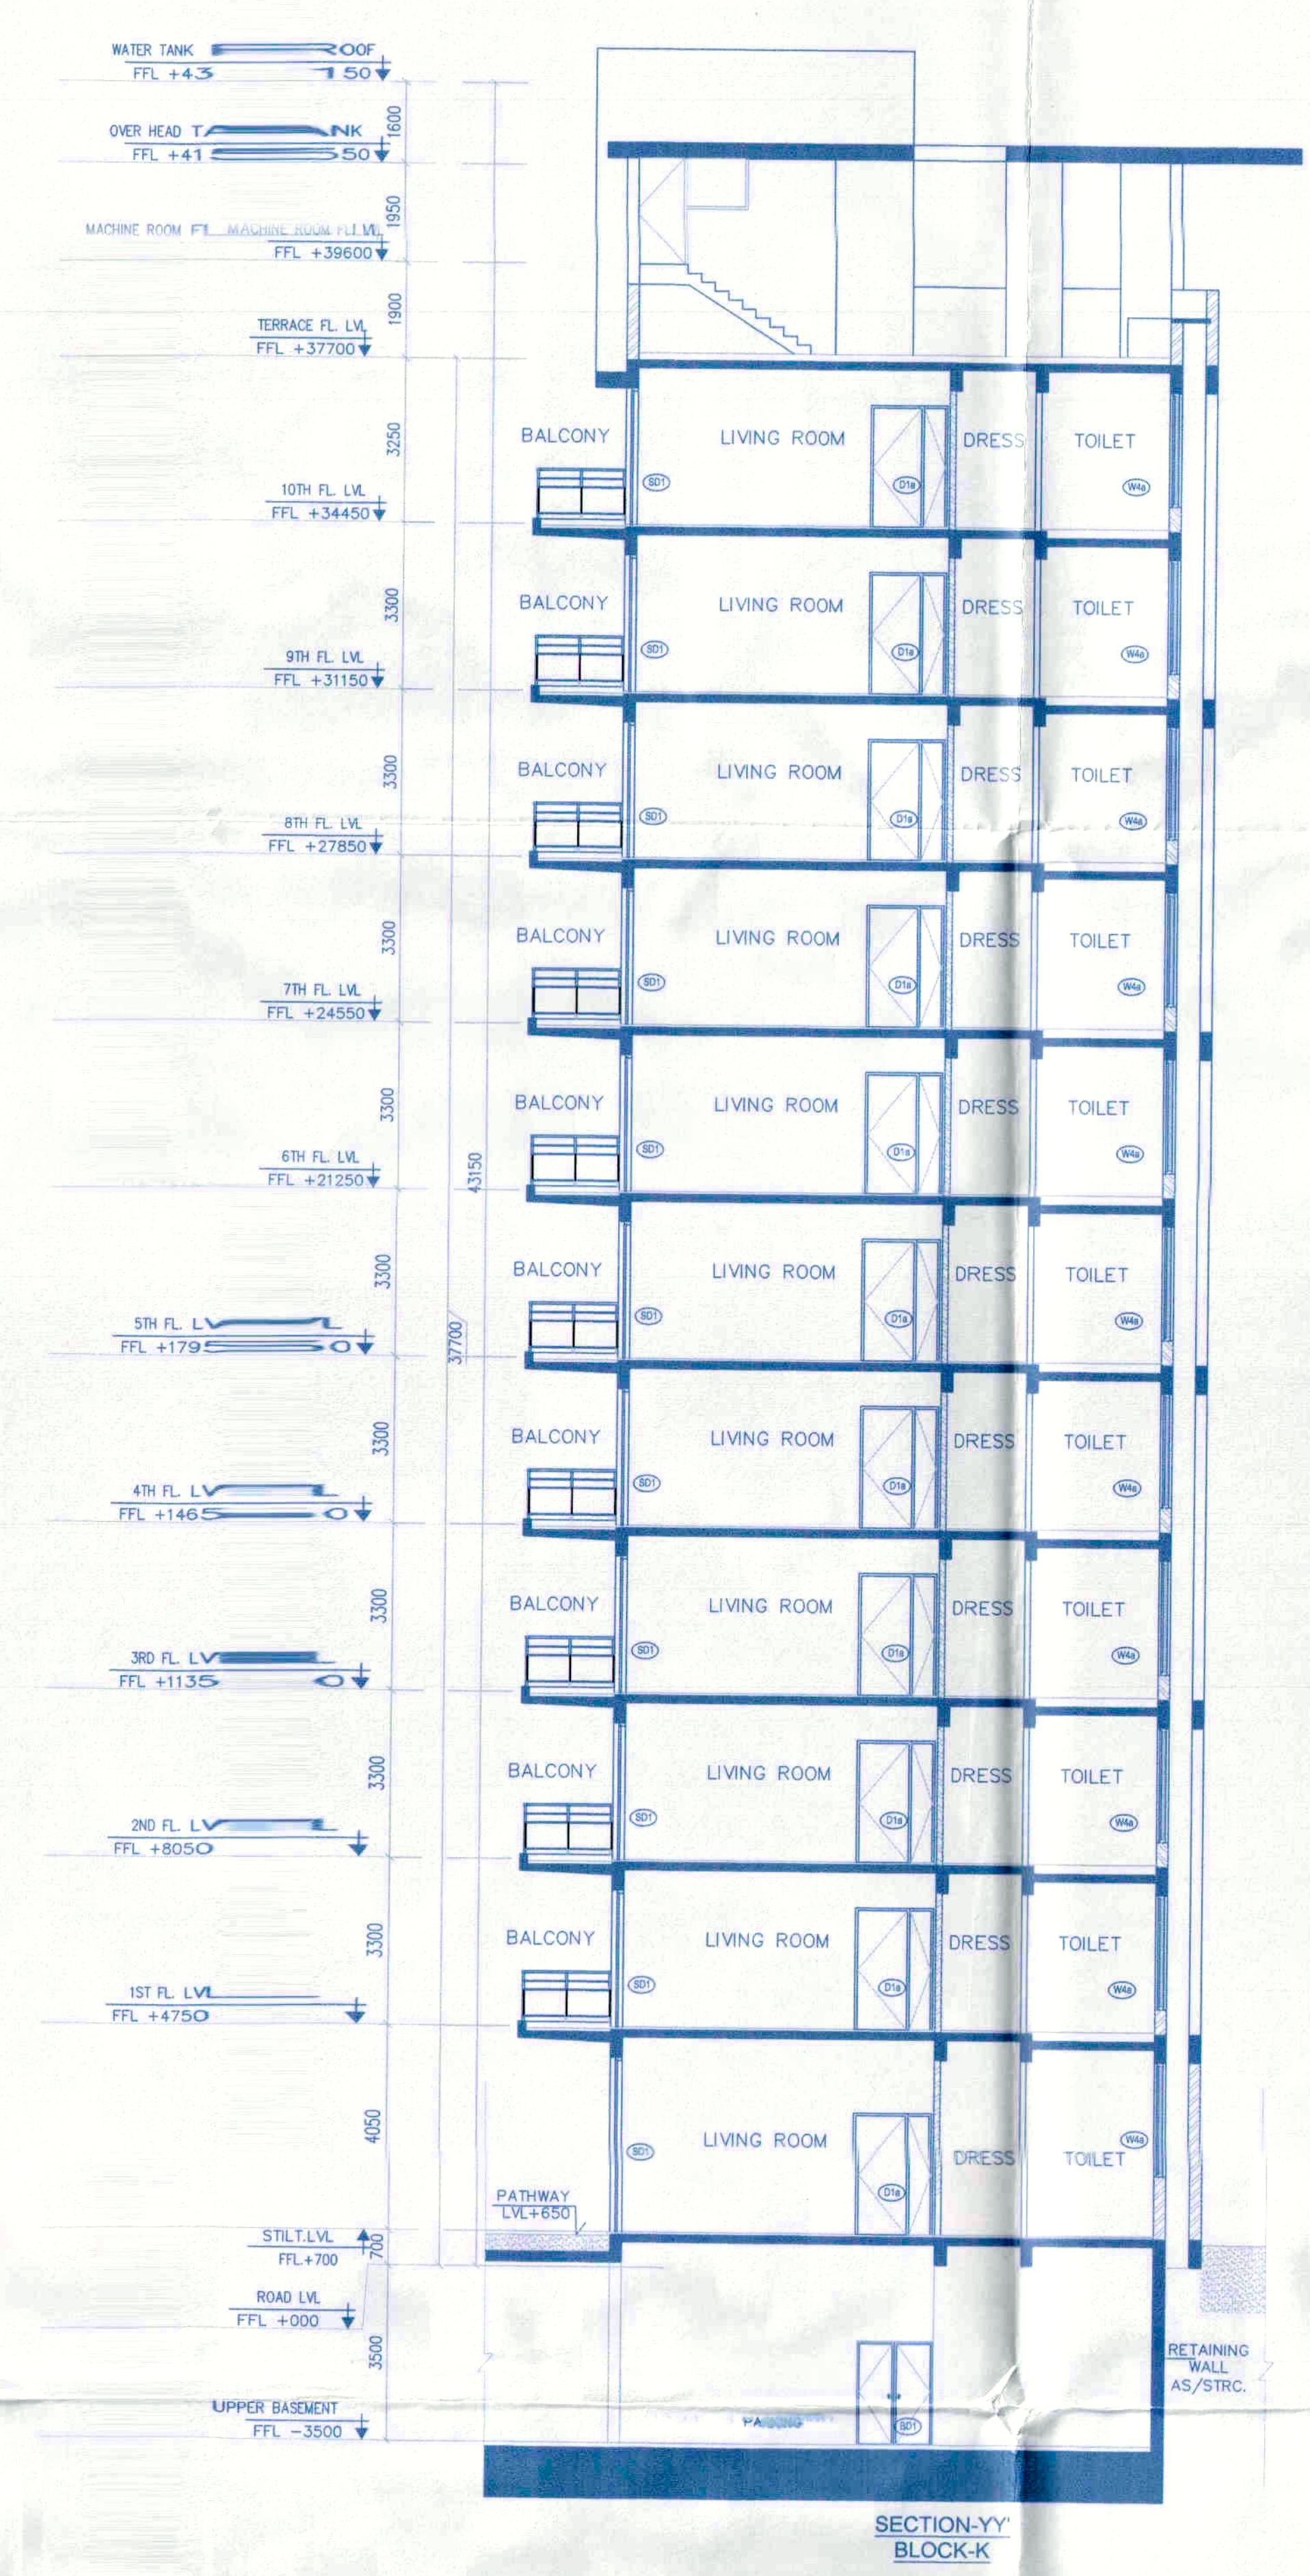


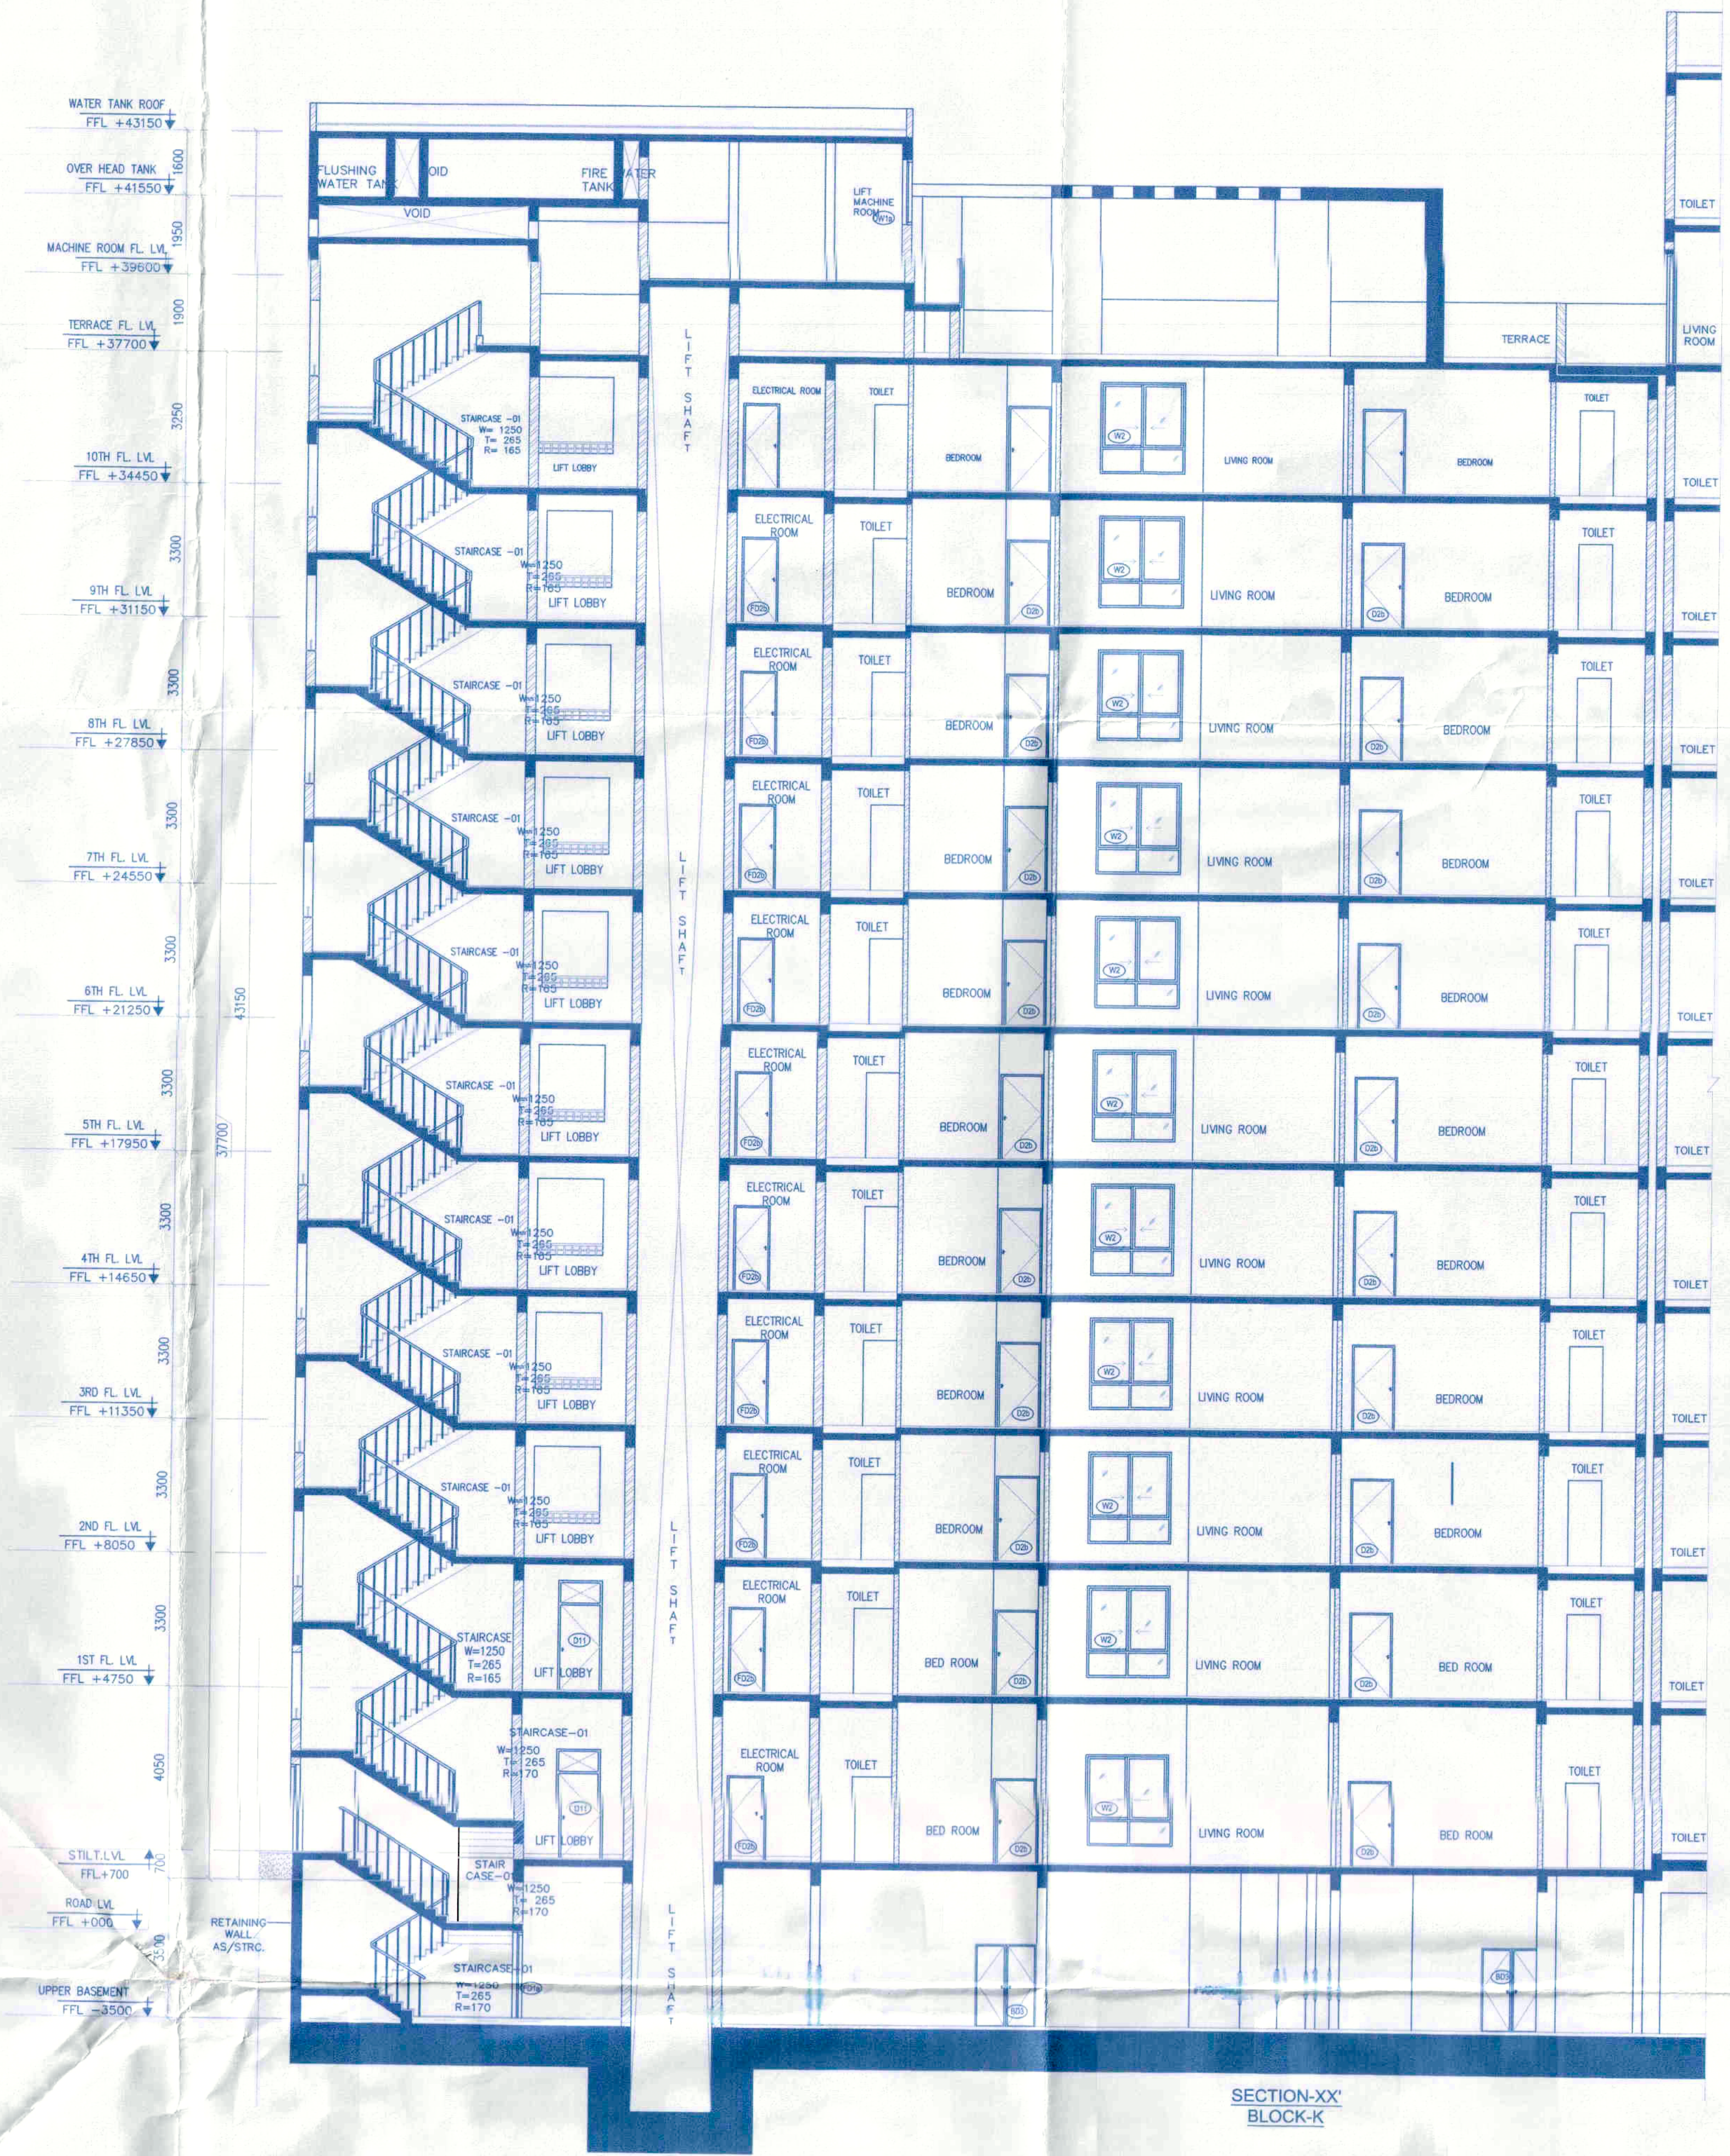

Note :-

1. BUILDING WILL BE DESIGNED (STRUCTURES) AS PER RELEVANT IS CODES FOR EARTH QUAKE RESISTANCE
2. TOILETS WILL NATURAL VENTILATION WILL HAVE MECHANICAL VENTILATION

LEGEND :-

Project:


PROPOSED GROUP HOUSING MEASURING 10.43125 ACRES (LICENCE NO. 65 OF 2013 DATED 20-07-2013) & (LICENCE NO. 119 OF 2012 DATED 06.12.2012) IN SECTOR-99, GURGAON MANESAR URBAN COMPLEX BEING DEVELOPED BY PLANET EARTH ESTATES PVT. LTD.

Associate Architects



RSMS ARCHITECTS PVT. LTD.
69,Nora Niwas Bhawani Kunj
(Behind D2), Vasant Kunj,
New Delhi-110070.
Tel.: 011-26898616, 26898617
www.rsms-arch.com



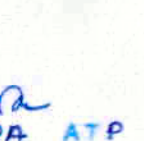


ARCHITECT'S SEAL & SIGNATURE

OWNER'S SEAL & SIGNATURE




For Planet Earth Estates Pvt. Ltd.

Authorized Signatory

DECEMBER 2013

Scale : 1:100

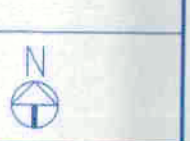

Drawing Title:-

Drawing No:-

SECTION - XX & YY

BK-04

BLOCK-K

VATIKA SOVEREIGN