


Note :-

1 BUILDING WILL BE DESIGNED (STRUCTURES) AS PER RELEVANT IS CODES FOR EARTH QUAKE RESISTANCE.

2 TOILETS WILL NATURAL VENTILATION WILL HAVE MECHANICAL VENTILATION

LEGEND :-

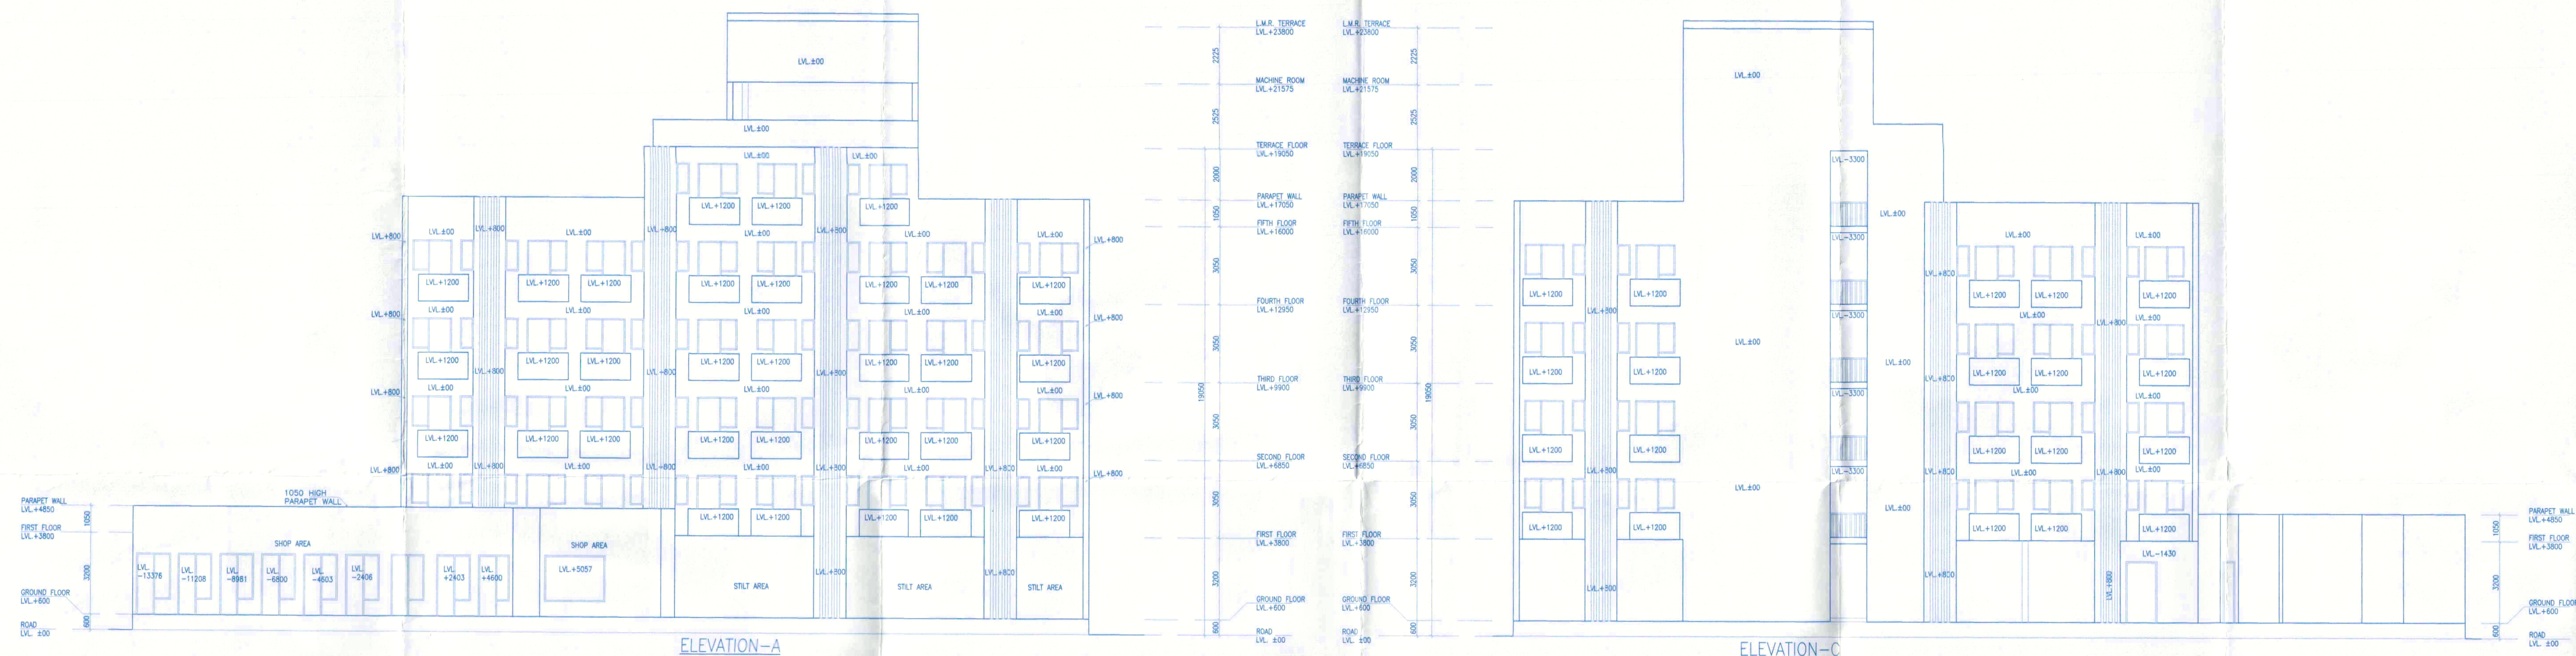


Project:

PROPOSED BUILDING PLAN OF
GROUP HOUSING MEASURING
10.43125 ACRES (LICENCE NO. 65 OF
2013 DATED 20-07-2013) & (LICENCE
NO. 119 OF 2012 DATED 06.12.2012)
IN SECTOR-99, GURGAON MANESAR
URBAN COMPLEX BEING DEVELOPED BY
PLANET EARTH ESTATES PVT. LTD.

Associate Architects

RISIMS
ARCHITECTS

RSMS ARCHITECTS PVT. LTD.
69,Nora Niwas Bhawani Kunj
(Behind D2), Vasant Kunj,
New Delhi-110070.
Tel.: 011-26898616,26898617
www.rsms-arch.com

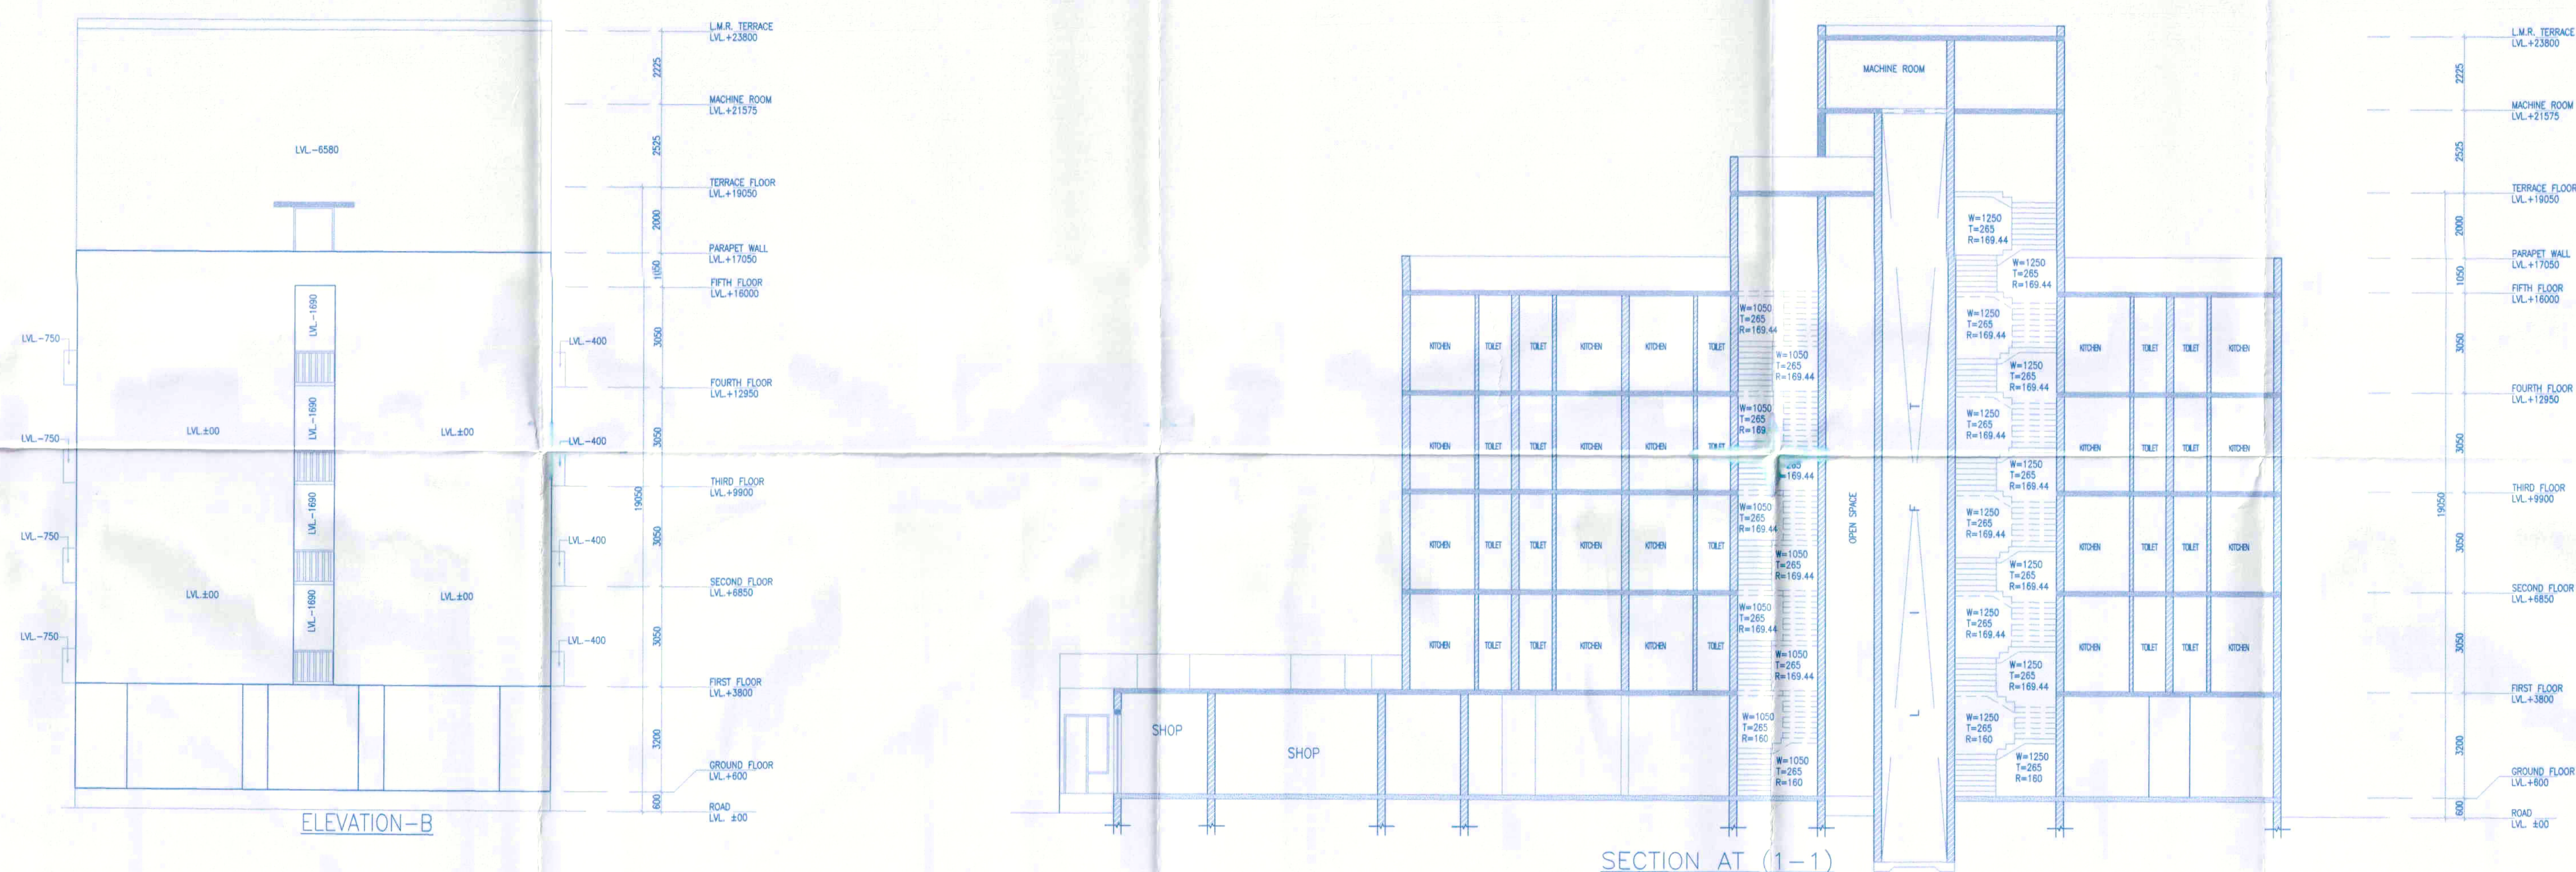

Signature
J.P. Singh
Member Secretary
B.P.C.

Signature
Rajendra Singh
Member
B.P.C.

Signature
Anand Singh
Chairman
B.P.C.

ATP

ARCHITECT'S SEAL
& SIGNATURE

OWNER'S SEAL
& SIGNATURE



For Planet Earth Estates Pvt. Ltd.
Signature
Authorized Signatory

DECEMBER.2013

Scale : 1:100

N

Drawing Title:-

Drawing No:-

ELEVATION - AB & C & SECTION -1-1

E-02

END

VATIKA -
SOVEREIGN PARK