


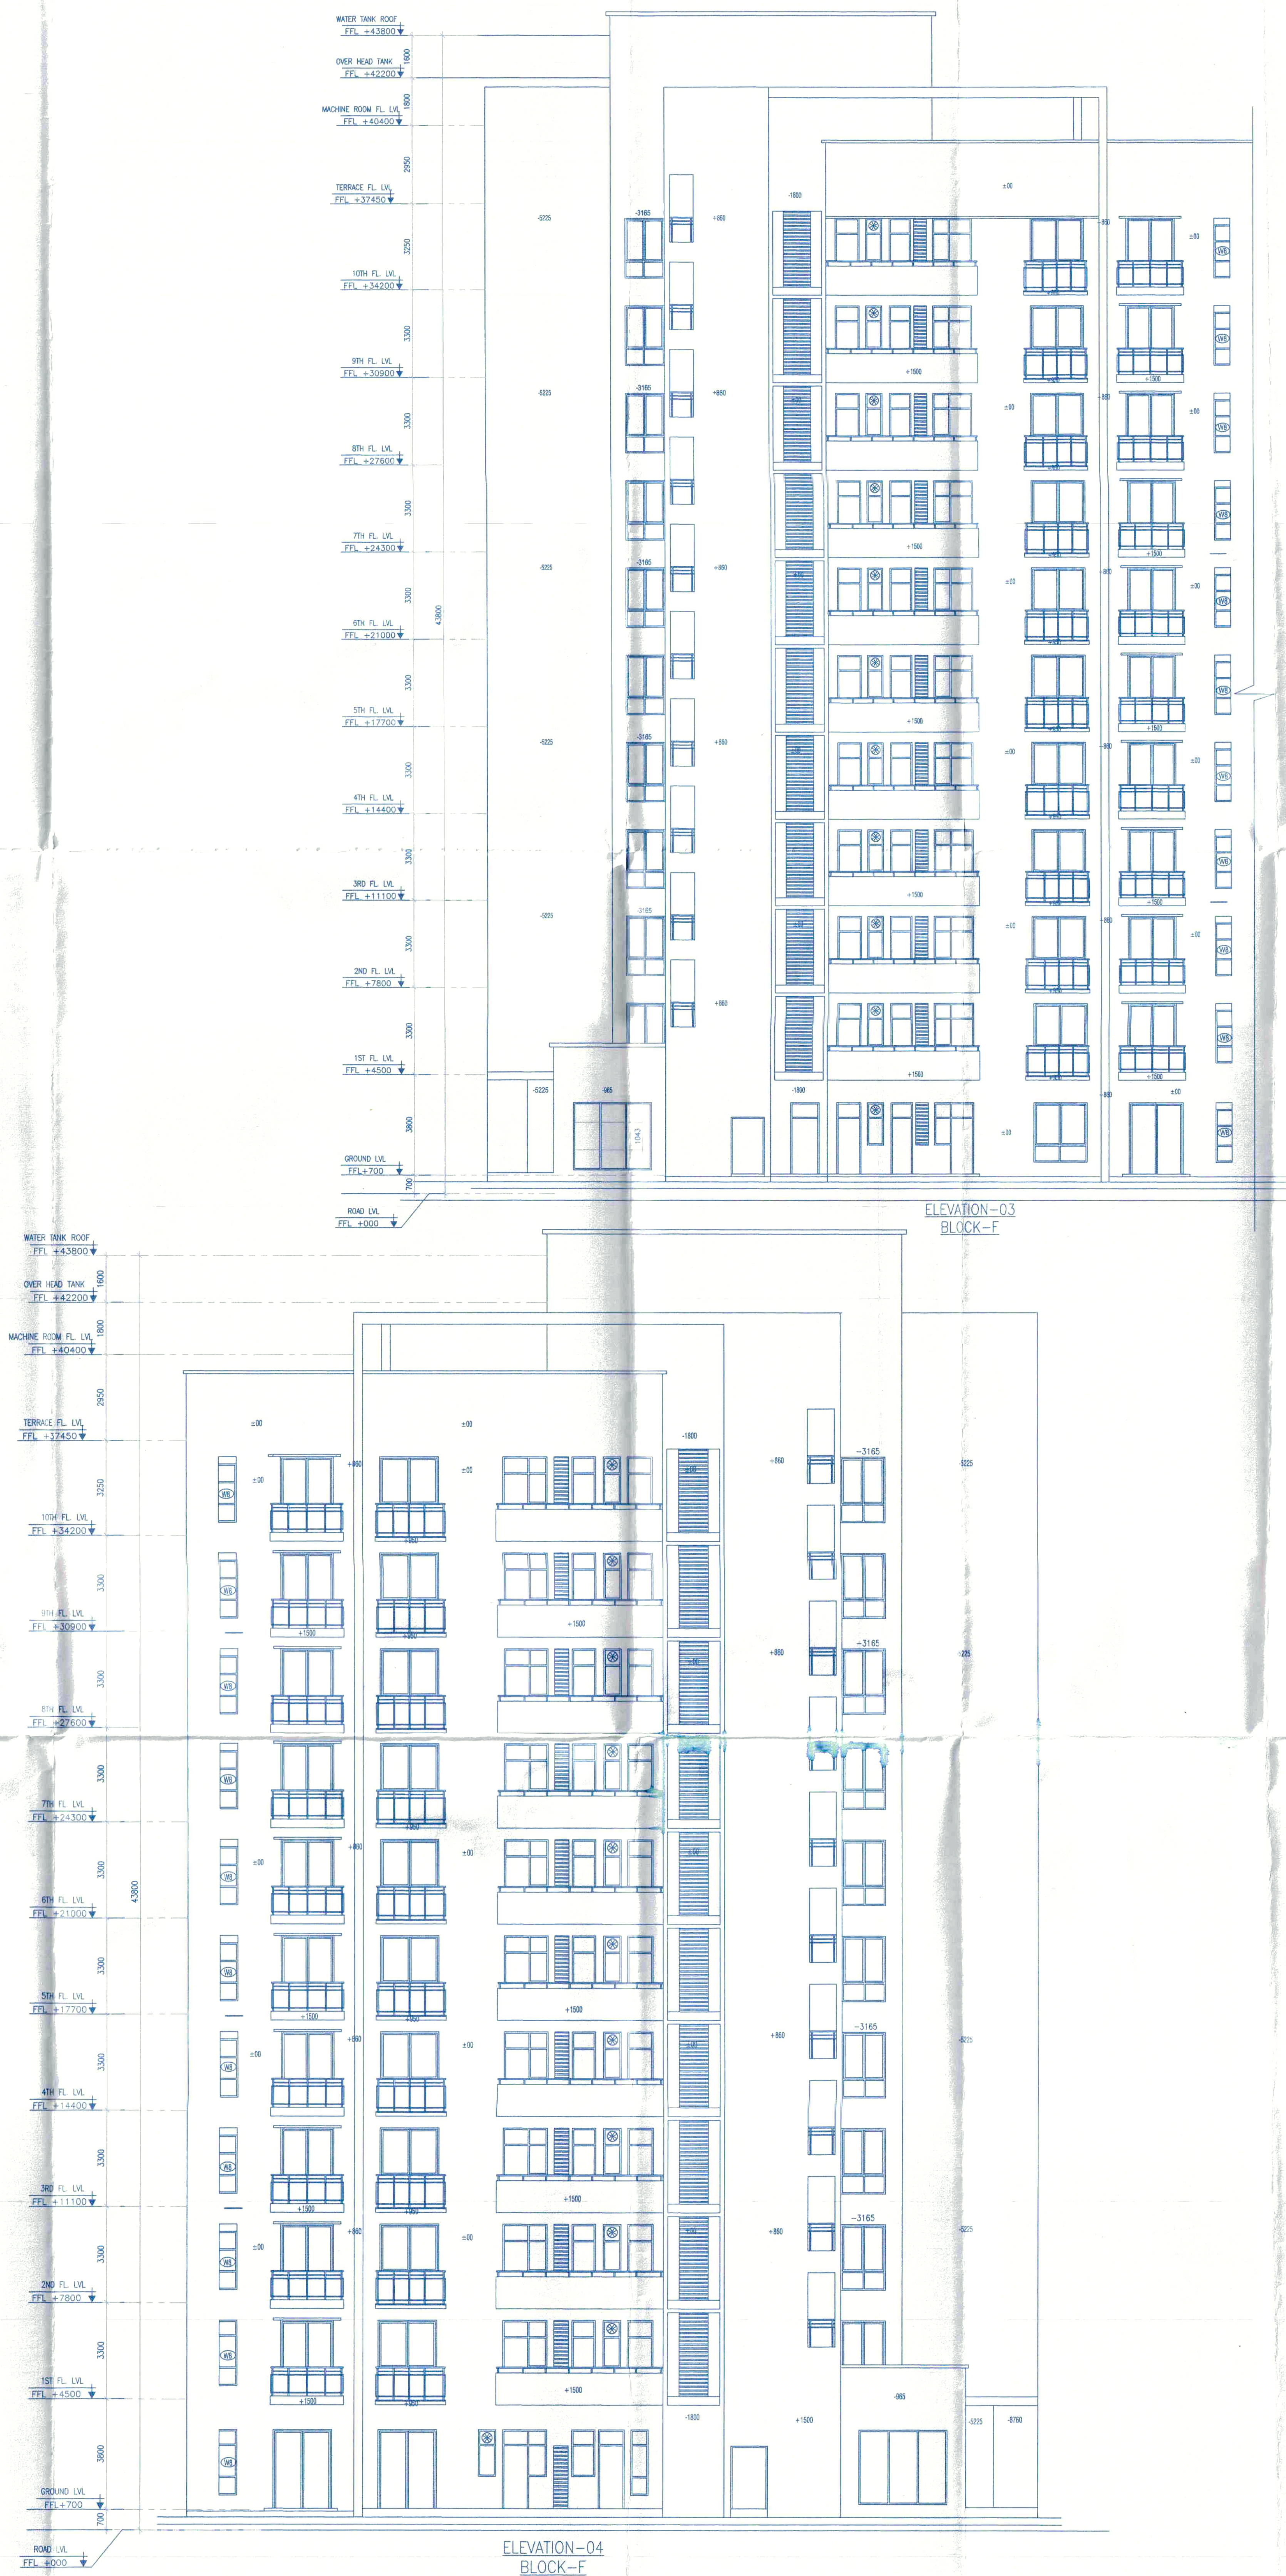

Note:-

1. BUILDING WILL BE DESIGNED (STRUCTURES) AS PER RELEVANT IS CODES FOR EARTH QUAKE RESISTANCE.
2. TOILETS WILL NATURAL VENTILATION WILL HAVE MECHANICAL VENTILATION

LEGEND:-

Project:

PROPOSED BUILDING PLAN
OF GROUP HOUSING MEASURING
10.43125 ACRES (LICENCE NO. 65 OF
2013 DATED 20-07-2013) & (LICENCE
NO. 119 OF 2012 DATED 06.12.2012)
IN SECTOR-99, GURGAON MANESAR
URBAN COMPLEX BEING DEVELOPED BY
PLANET EARTH ESTATES PVT. LTD.

Associate Architects




RSMS ARCHITECTS PVT. LTD.
69, Nora Niwas Bhawani Kunj
(Behind D2), Vasant Kunj,
New Delhi-110070.
Tel.: 011-26898616, 26898617
www.rsms-arch.com

 R. P. Singh
 R. P. Singh
 R. P. Singh
 S.T.P. (H.O.) Member Secretary B.P.C.
 S.T.P. (H.O.) Member Secretary B.P.C.
 S.T.P. (H.O.) Member Secretary B.P.C.

ARCHITECT'S SEAL & SIGNATURE



OWNER'S SEAL & SIGNATURE

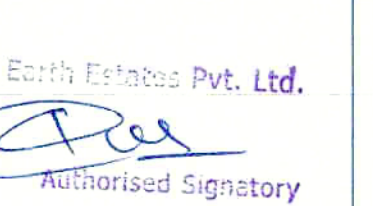

DECEMBER, 2013 Scale : 1:100

Drawing Title:-

ELEVATION-01, 02 & 03, 04

BLOCK-F

Drawing No:-

BF-03

VATIKA SOVEREIGN PARK