


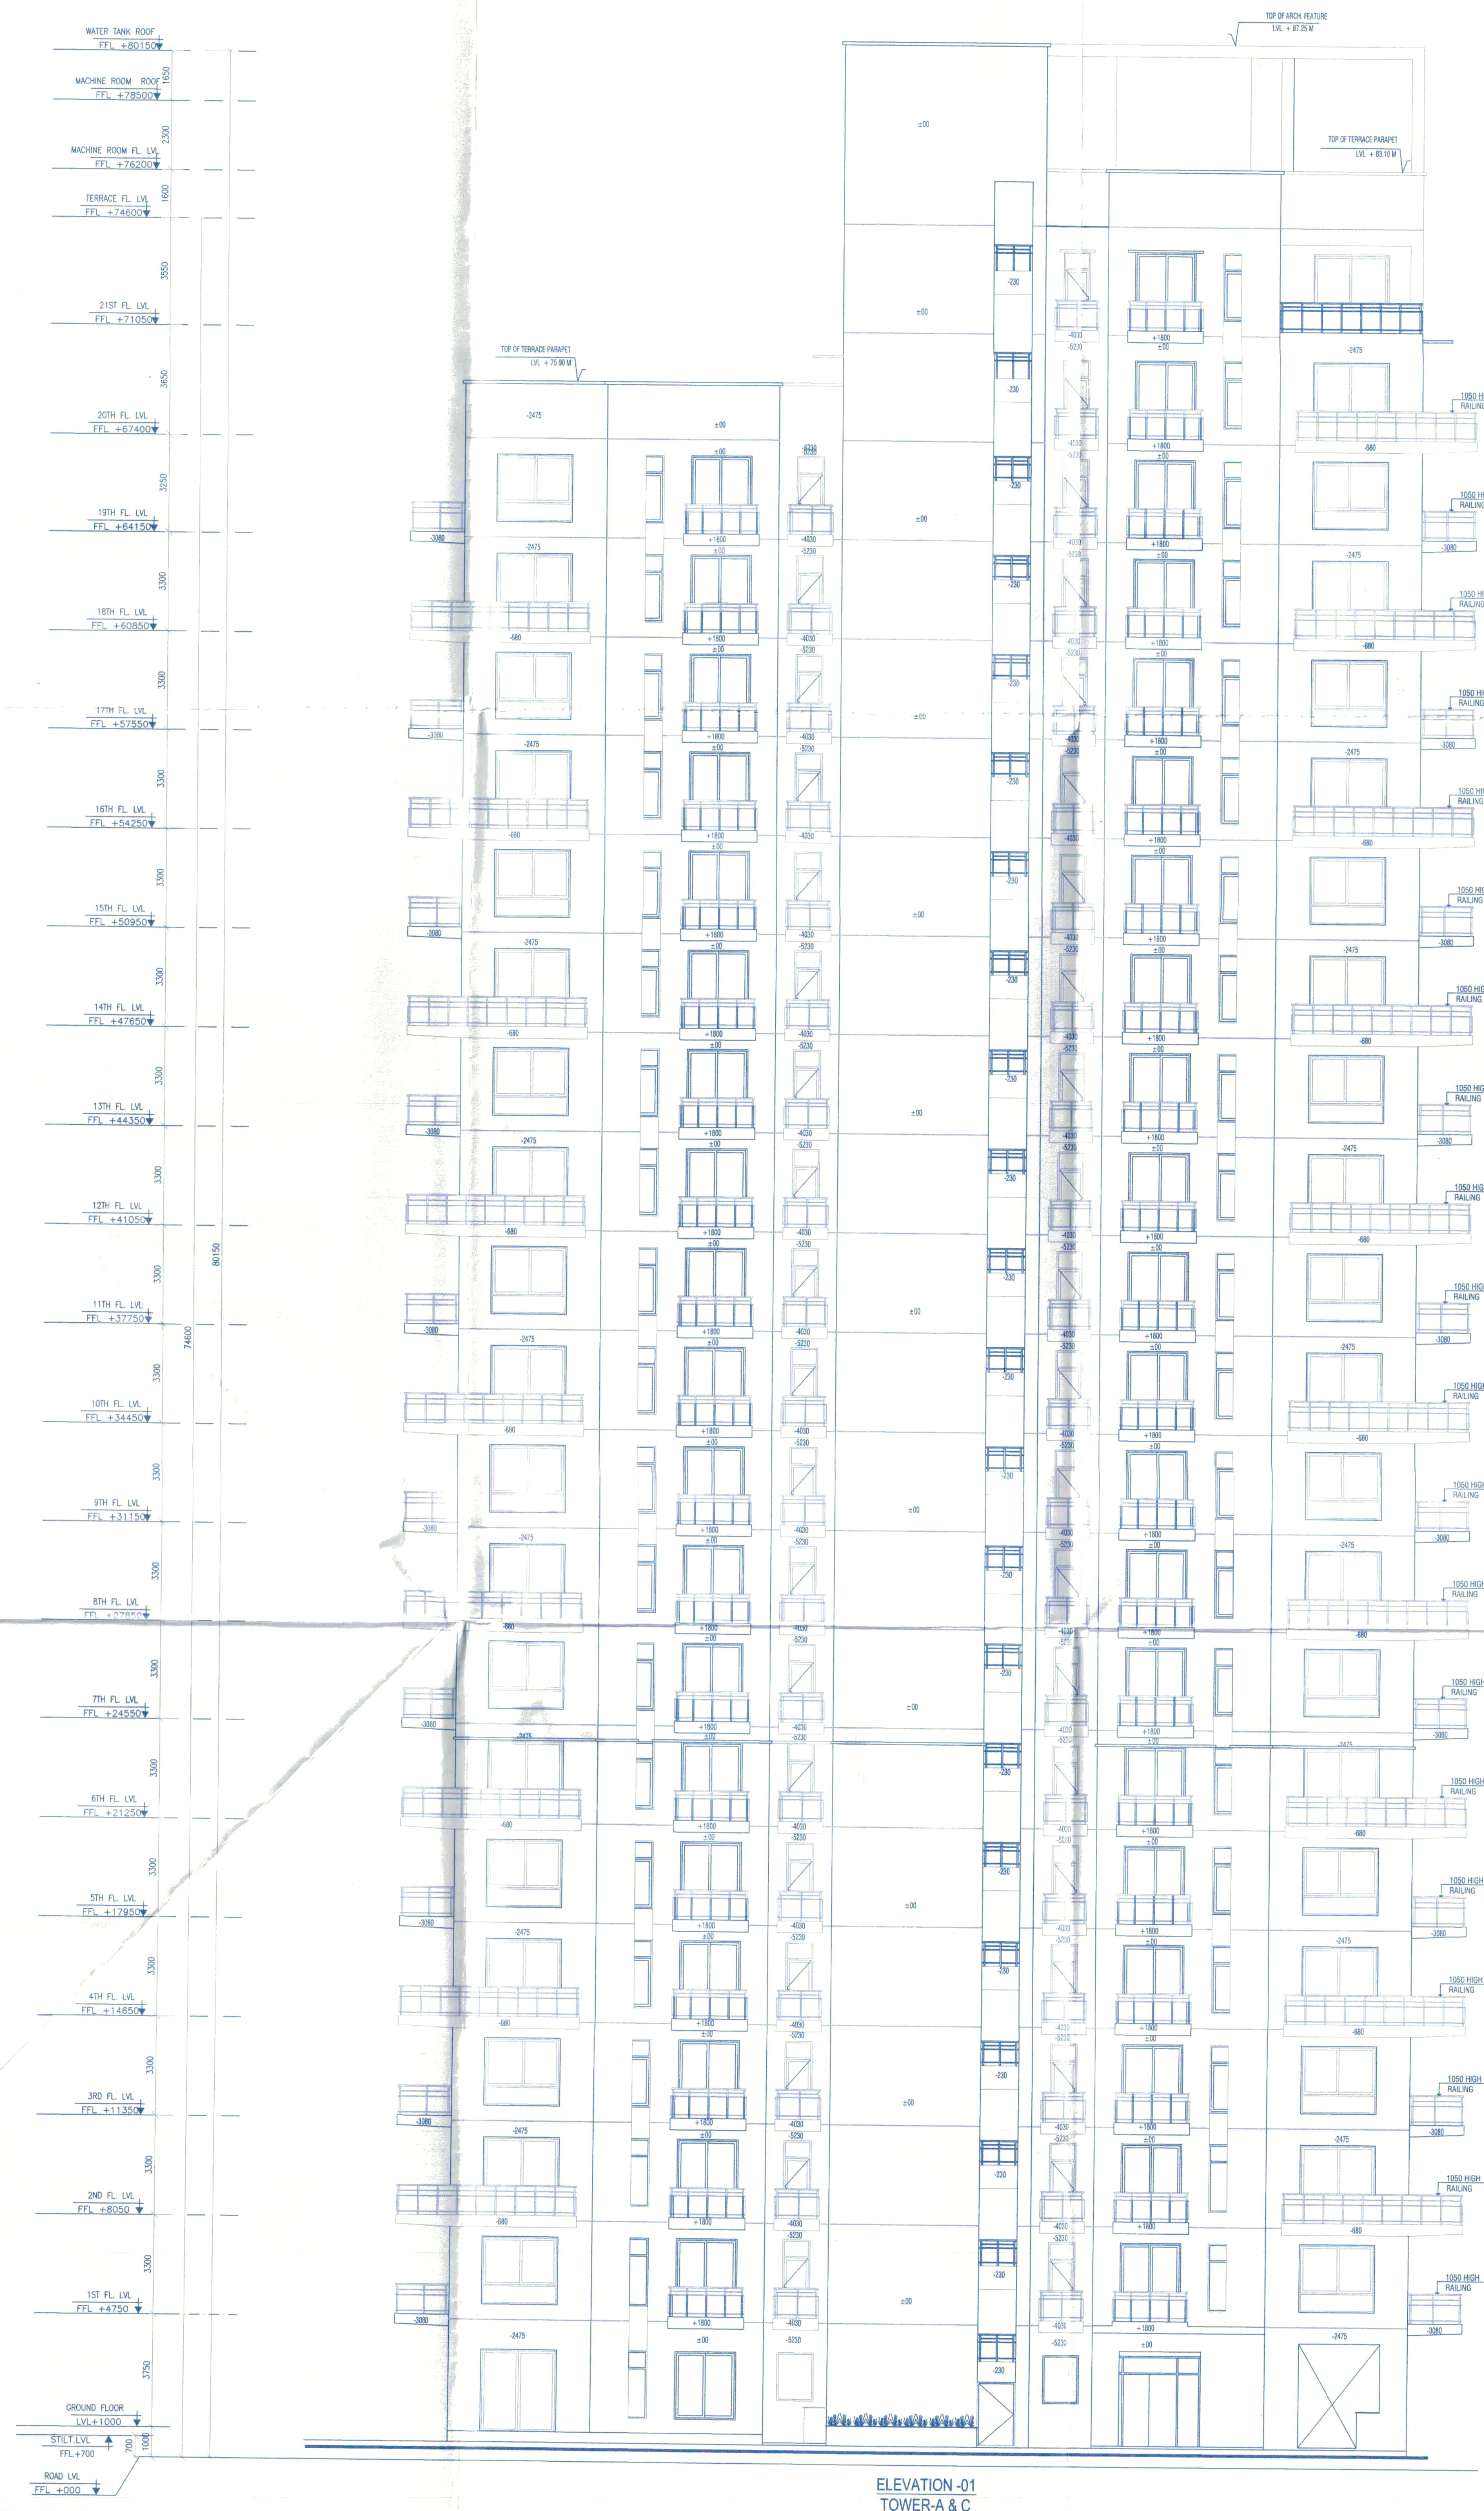

ELEVATION-01  
TOWER-A & C



ELEVATION-02  
TOWER-A & C

Note :-

1. BUILDING WILL BE DESIGNED (STRUCTURES) AS PER RELEVANT IS CODES FOR EARTH QUAKE RESISTANCE

2. TOILETS WILL NATURAL VENTILATION WILL HAVE MECHANICAL VENTILATION

LEGEND :-

Project:

PROPOSED BUILDING PLAN  
OF GROUP HOUSING MEASURING  
10.43125 ACRES (LICENCE NO. 65 OF  
2013 DATED 20-07-2013) & (LICENCE  
NO. 119 OF 2012 DATED 06.12.2012)  
IN SECTOR-99, GURGAON MANESAR  
URBAN COMPLEX BEING DEVELOPED BY  
PLANET EARTH ESTATES PVT. LTD.

Associate Architects

**RISIMIS**  
ARCHITECTS

RSMS ARCHITECTS PVT. LTD.  
69, Nora Niwas, Bhawani Kunj  
(Behind D2), Vasant Kunj,  
New Delhi-110070.  
Tel.: 011-26898616, 26898617  
www.rsms-arch.com

*[Signature]*  
D.P. (HOD)  
Member Secretary  
B.P.C.

*[Signature]*  
Member  
B.P.C.

*[Signature]*  
Chairman  
B.P.C.

ARCHITECT'S SEAL  
& SIGNATURE

OWNER'S SEAL  
& SIGNATURE



For Planet Earth Estates Pvt. Ltd.  
*[Signature]*  
Author's Signature

DECEMBER 2013

Scale : 1:100

N

Drawing Title:-

Drawing No:-

ELEVATION-1 & 2

TA-02

TOWER-A&C

VATIKA -  
SOVEREIGN PARK