
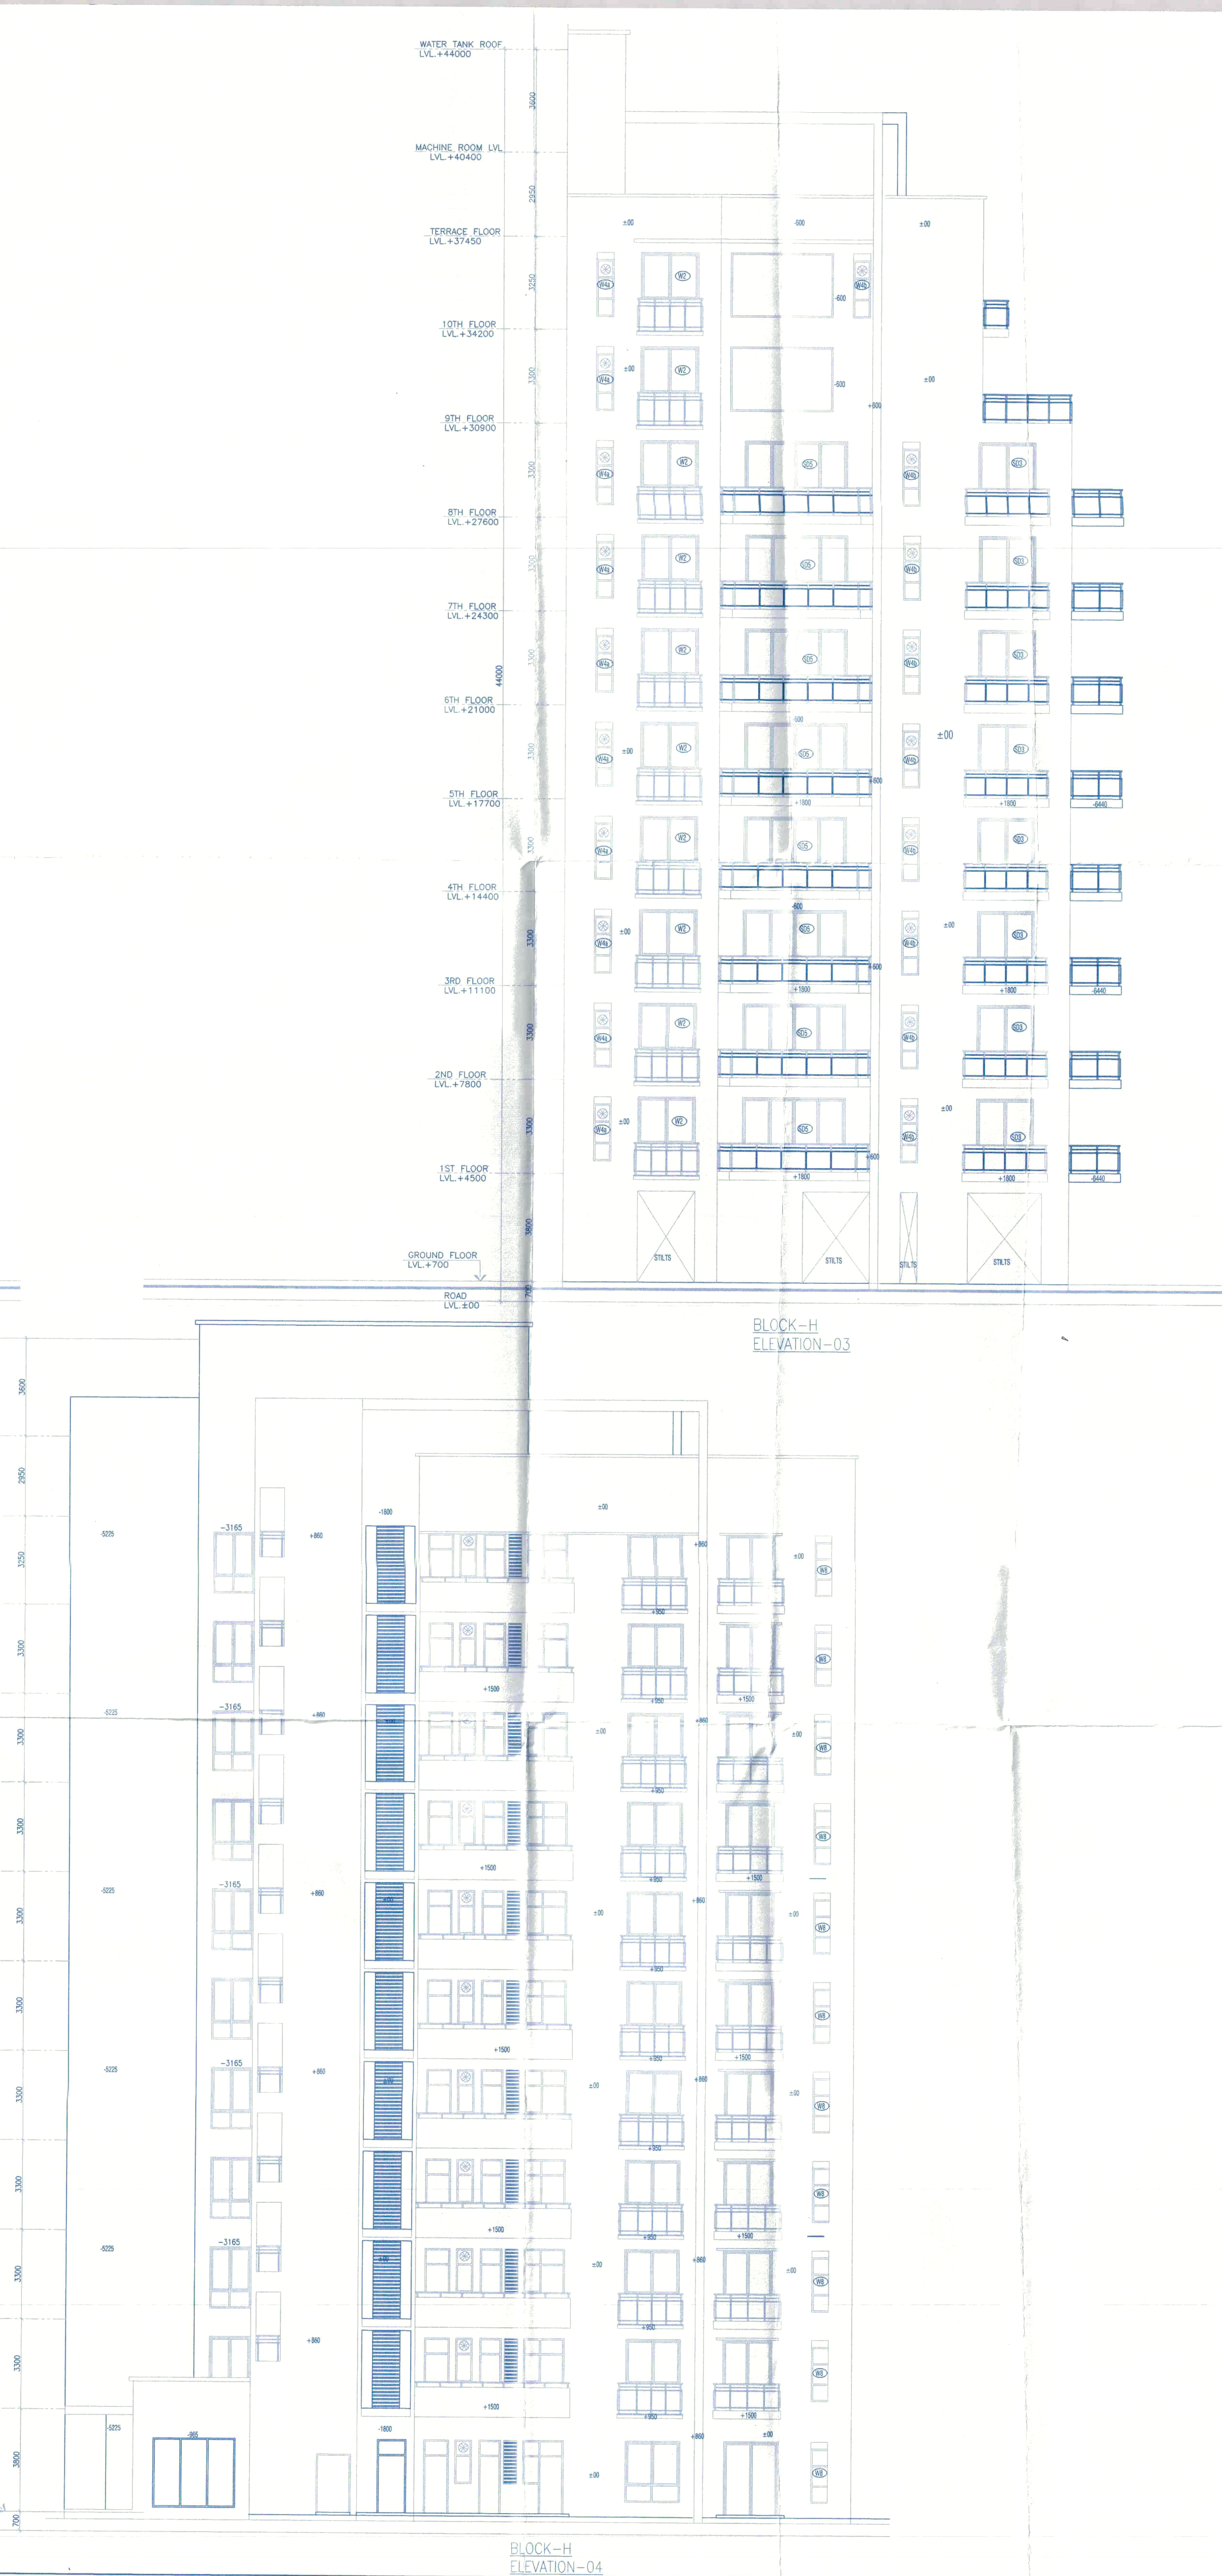
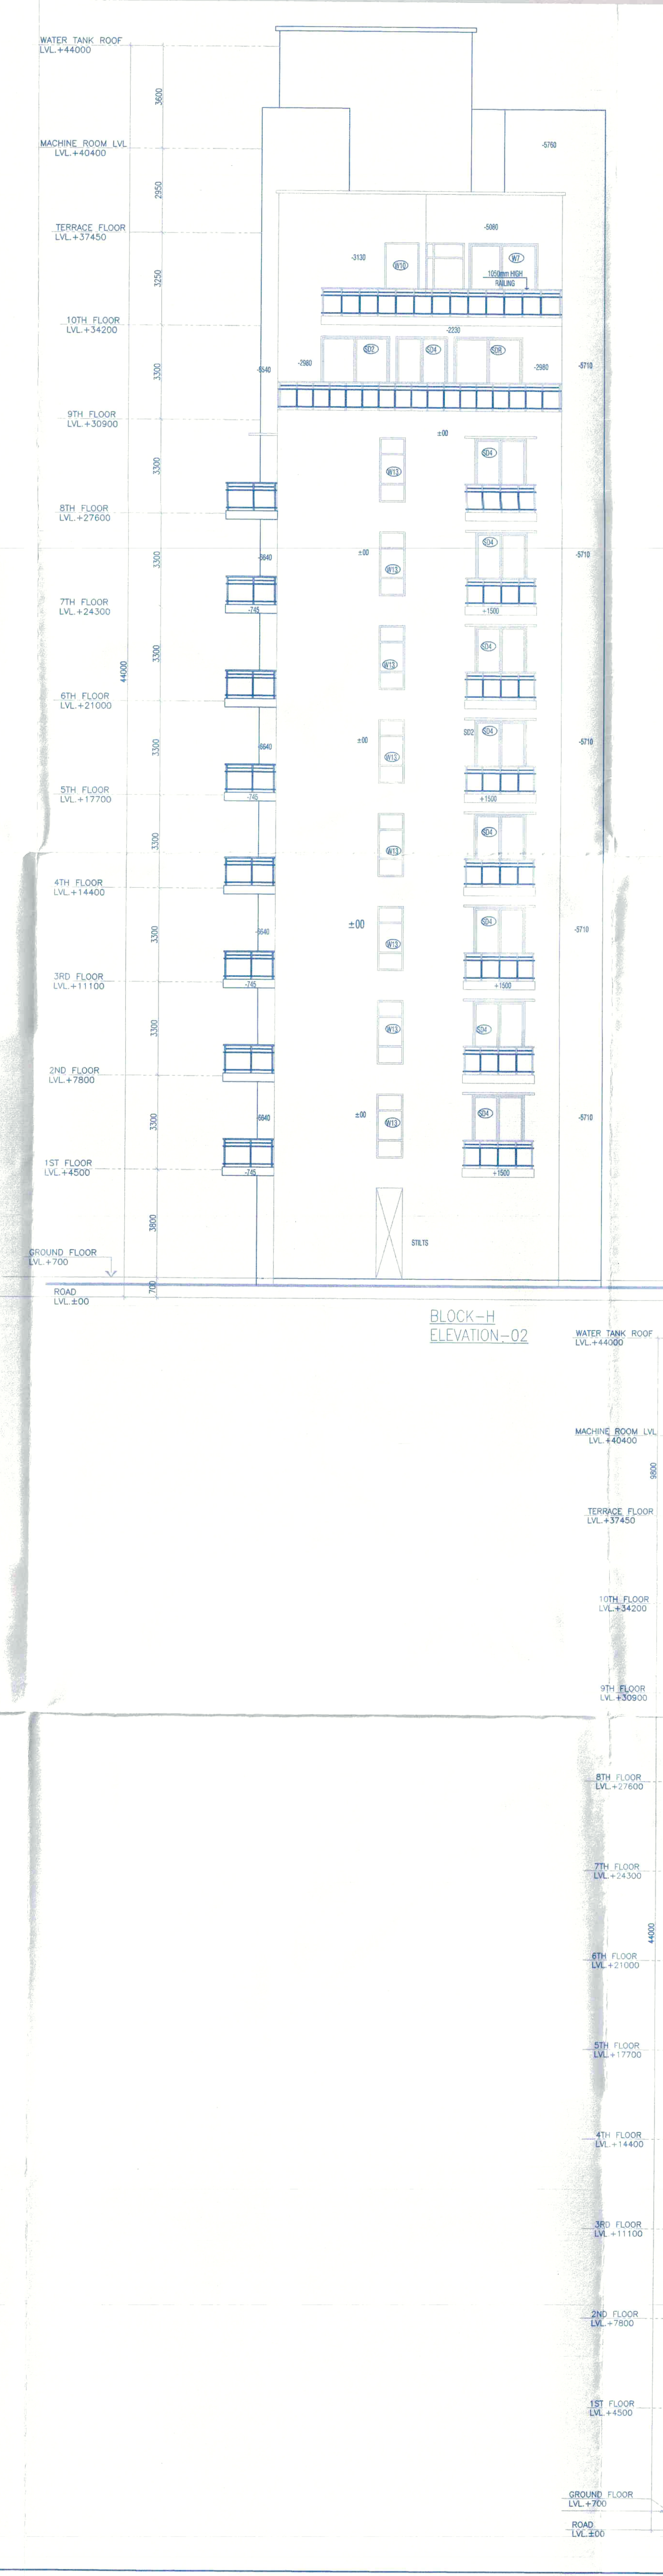


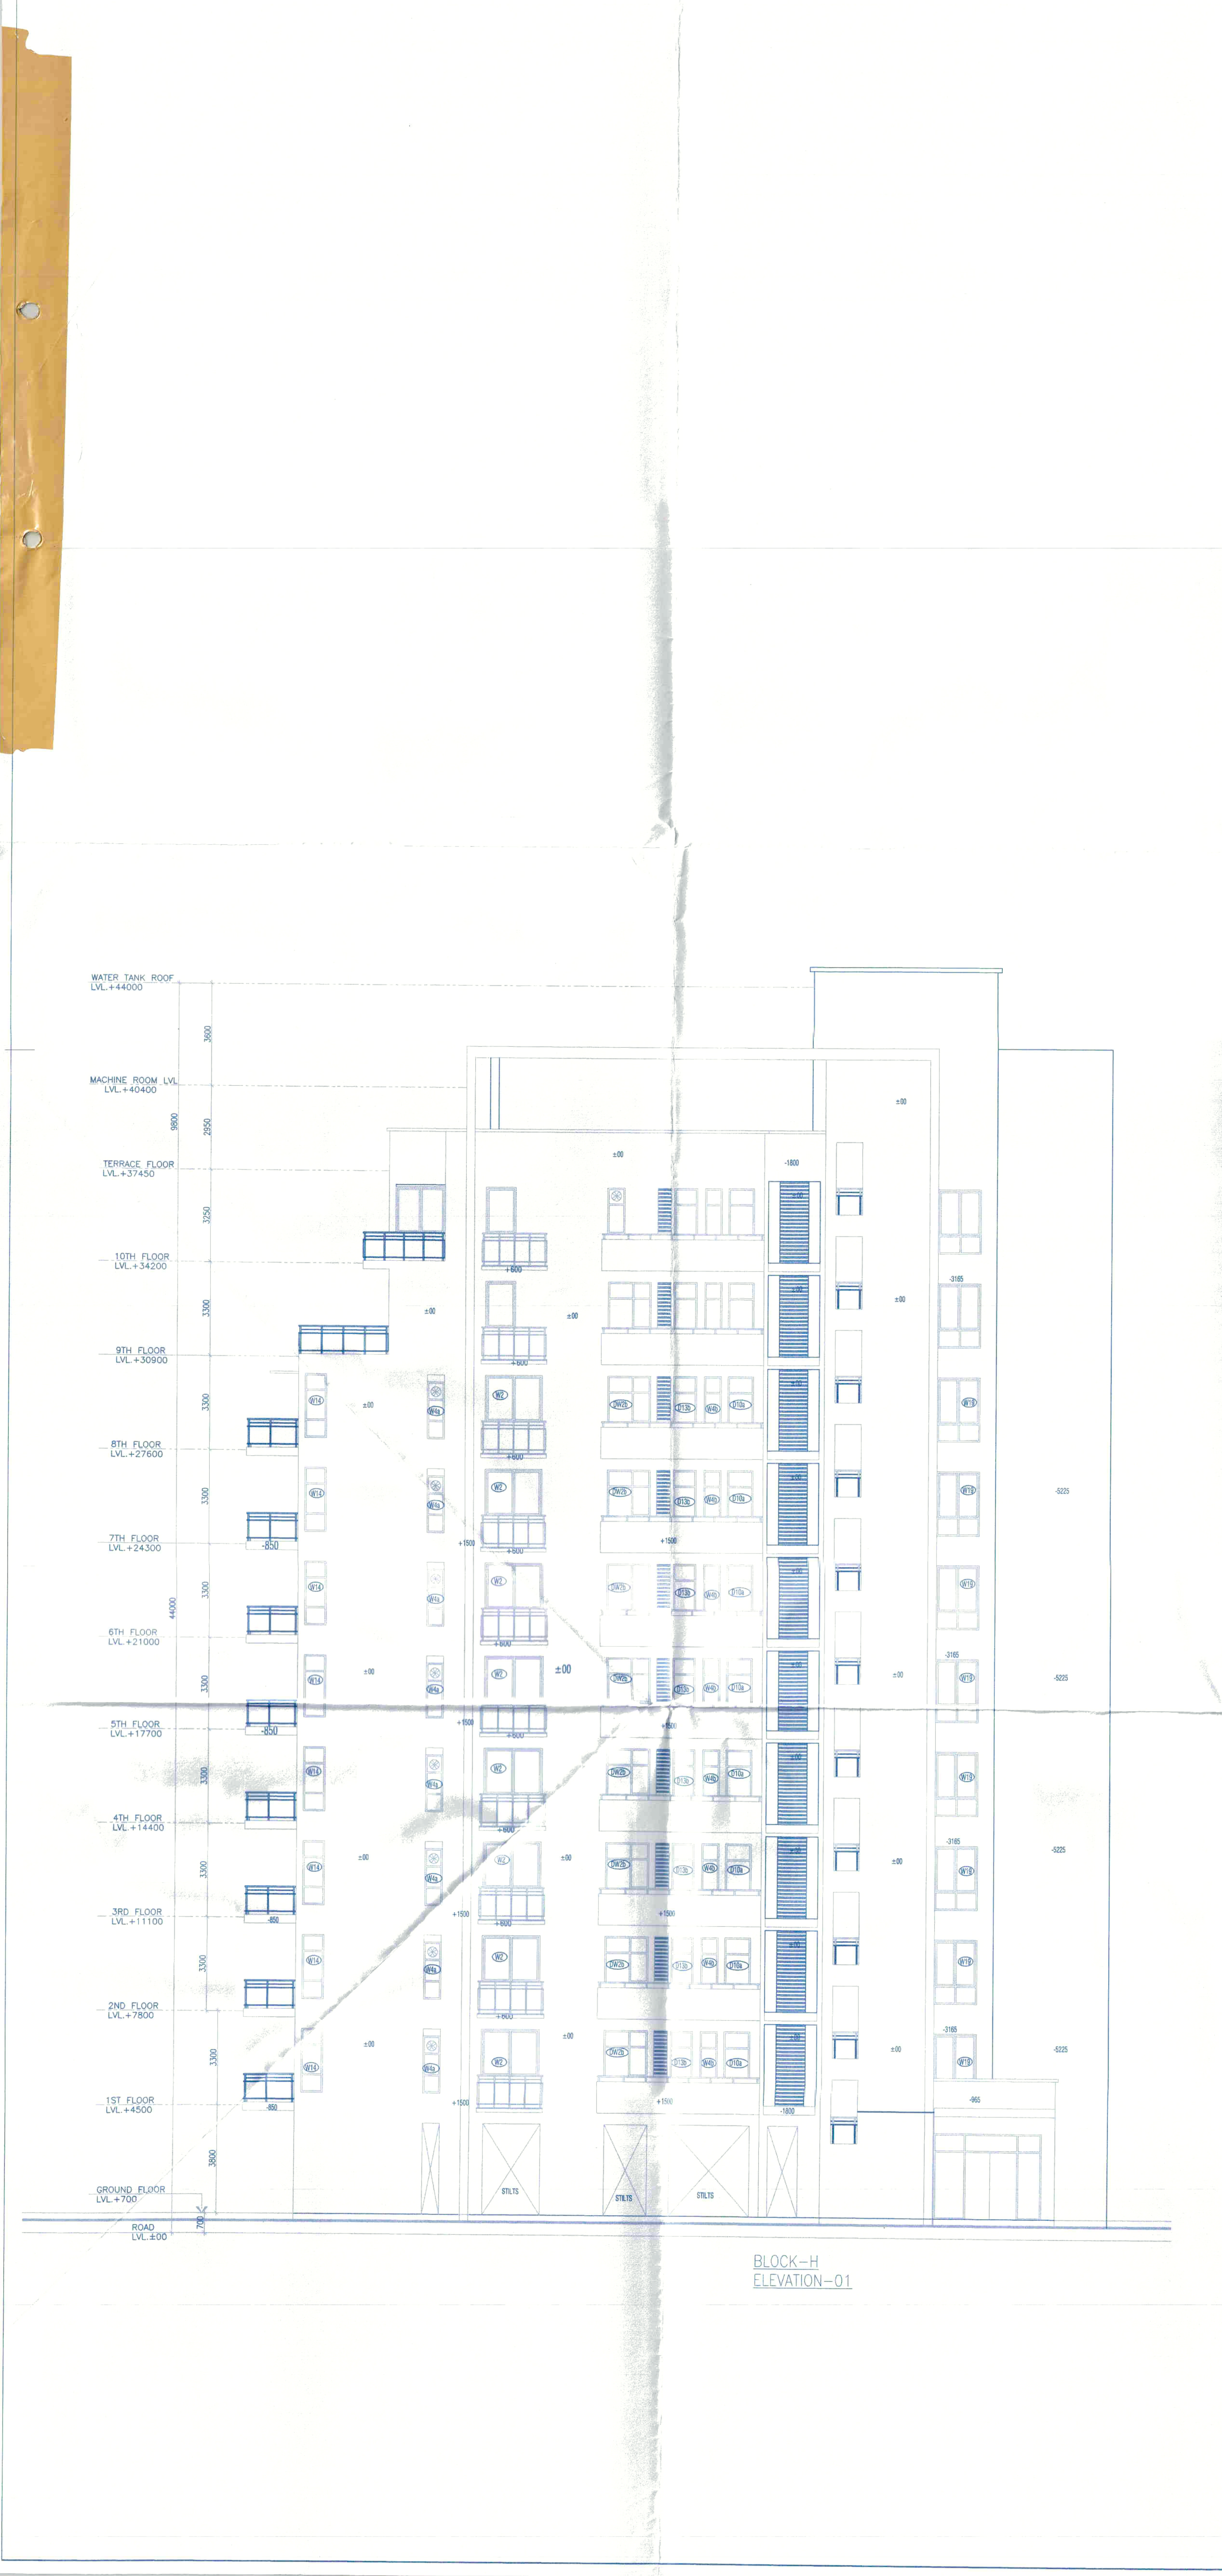

Note:-

1. BUILDING WILL BE DESIGNED (STRUCTURES) AS PER RELEVANT IS CODES FOR EARTH QUAKE RESISTANCE.
2. TOILETS WILL NATURAL VENTILATION WILL HAVE MECHANICAL VENTILATION

LEGEND:-

Project:

PROPOSED BUILDING PLAN OF
GROUP HOUSING MEASURING
10.43125 ACRES (LICENCE NO. 65 OF
2013 DATED 20-07-2013) & (LICENCE
NO. 119 OF 2012 DATED 06.12.2012)
IN SECTOR-99, GURGAON MANESAR
URBAN COMPLEX BEING DEVELOPED BY
PLANET EARTH ESTATES PVT. LTD.

Associate Architects

RISIMIS
ARCHITECTS

RSMS ARCHITECTS PVT. LTD.
69,Nora Niwas Bhawani Kunj
(Behind D2), Vasant Kunj,
New Delhi-110070.
Tel.:011-26898616,26898617
www.rsms-arch.com

ARCHITECT'S SEAL
& SIGNATURE

OWNER'S SEAL
& SIGNATURE

For Planet Earth Estates Pvt. Ltd.
Authorised Signatory

DECEMBER.2013 Scale : 1:100

Drawing Title:-
ELEVATION-1, 2 & 3, 4

Drawing No:-
BH-03

BLOCK-H

VATIKA -
SOVEREIGN PARK