



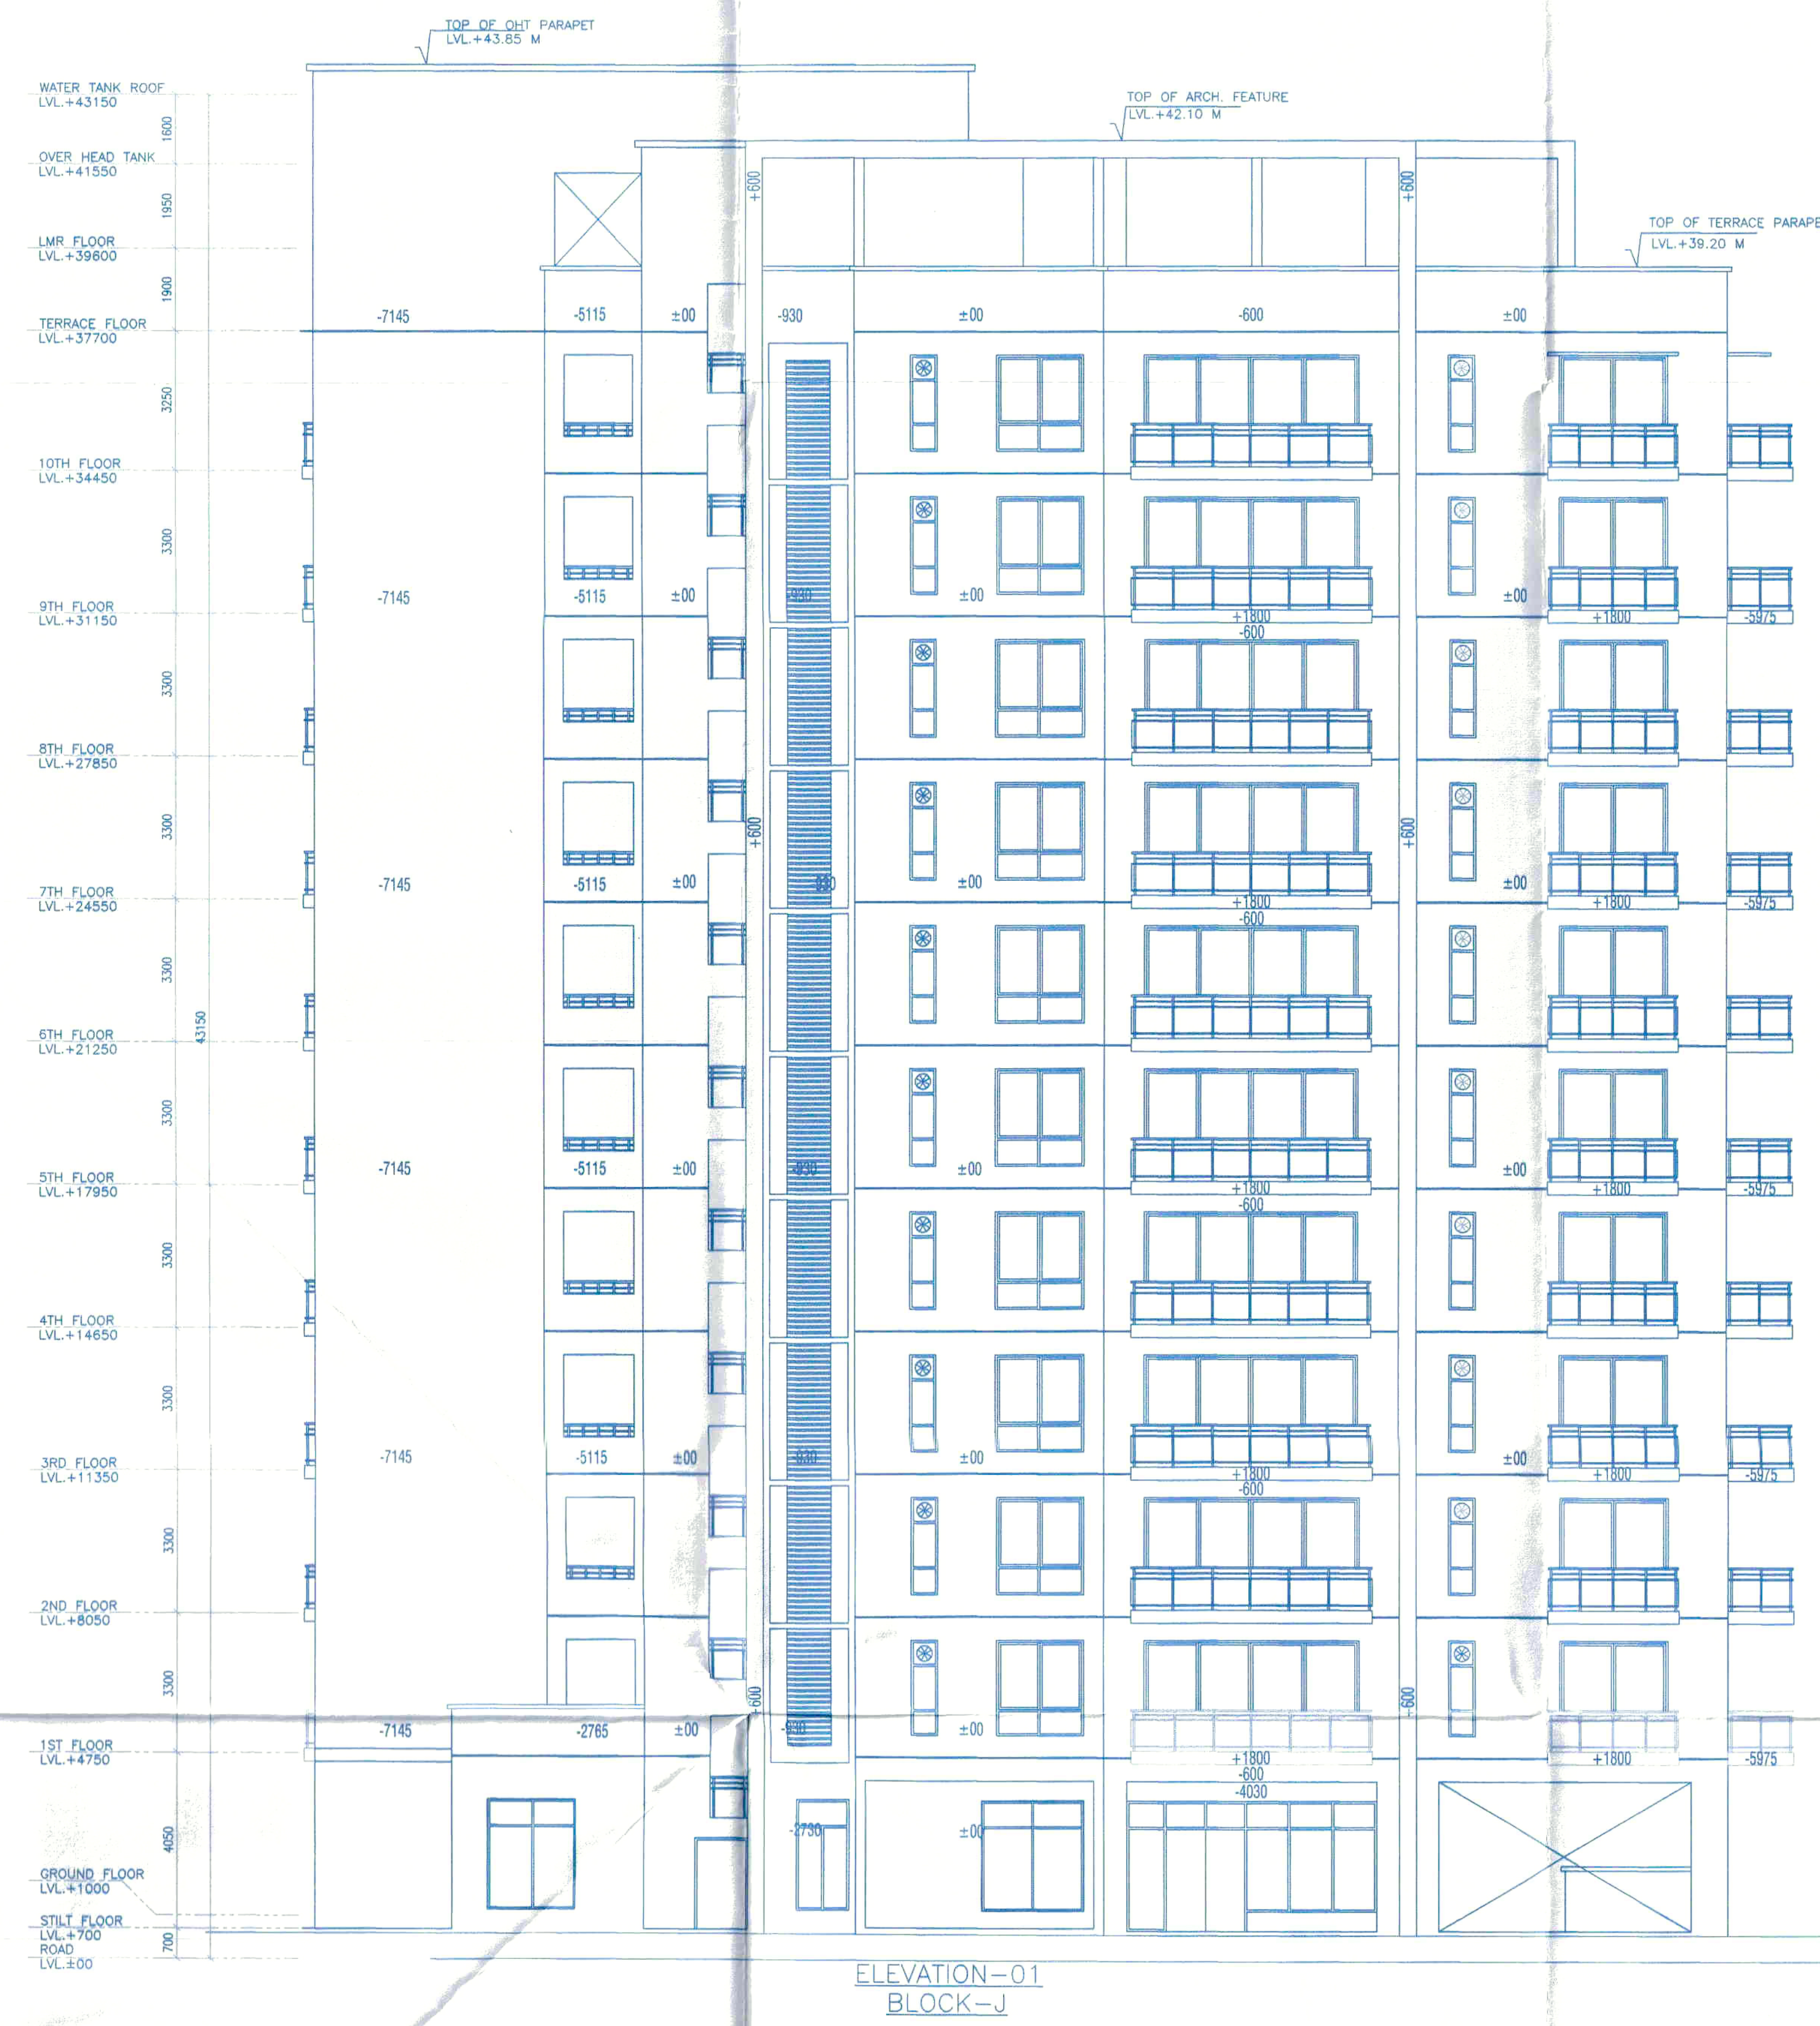

ELEVATION-01
BLOCK-J

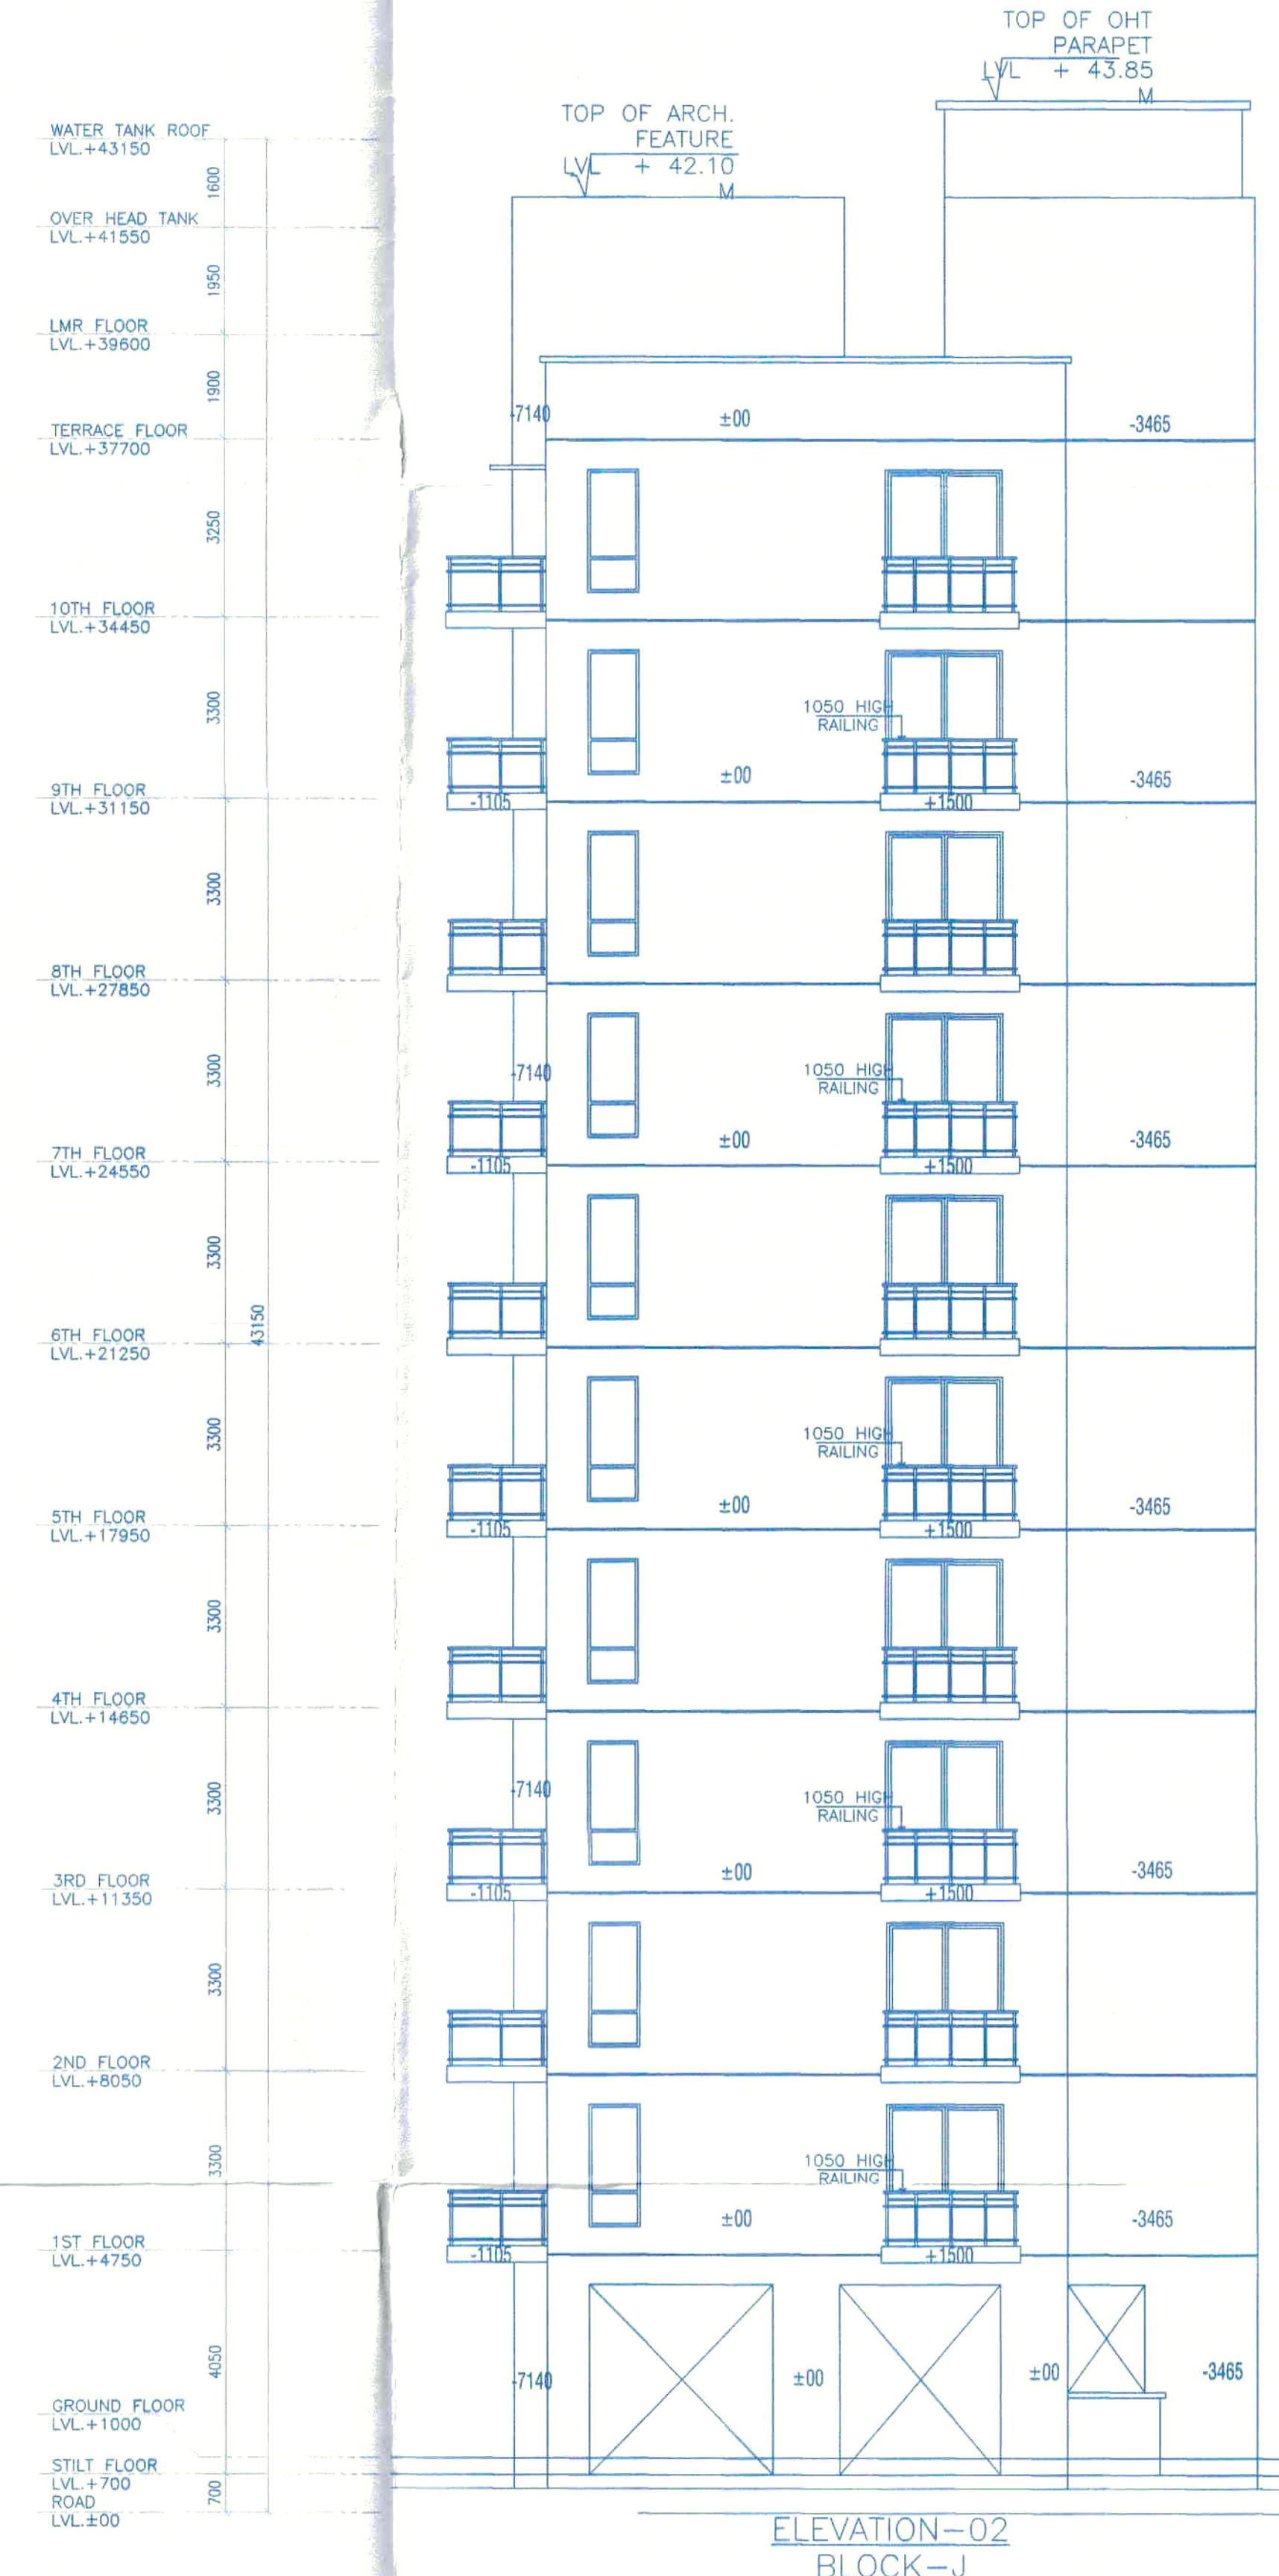

ELEVATION-02
BLOCK-J



ELEVATION-04
BLOCK-J

Note:-
1. BUILDING WILL BE DESIGNED (STRUCTURES) AS PER RELEVANT IS CODES FOR EARTH QUAKE RESISTANCE.
2. TOILETS WILL NATURAL VENTILATION WILL HAVE MECHANICAL VENTILATION

LEGEND:-

Project:
PROPOSED BUILDING PLAN OF
GROUP HOUSING MEASURING
10.43125 ACRES (LICENCE NO. 65 OF
2013 DATED 20-07-2013) & (LICENCE
NO. 119 OF 2012 DATED 06.12.2012)
IN SECTOR-99, GURGAON MANESAR
URBAN COMPLEX BEING DEVELOPED BY
PLANET EARTH ESTATES PVT. LTD.

Associate Architects



RSMS ARCHITECTS PVT. LTD.
69,Nora Niwas Bhawani Kunj
(Behind D2), Vasant Kunj,
New Delhi-110070.
Tel.: 011-26898616,26898617
www.rsms-arch.com

Secretary
Member
B.P.C.
Chairman
B.P.C.
ATP

ARCHITECT'S SEAL & SIGNATURE
OWNER'S SEAL & SIGNATURE



For Planet Earth Estates Pvt. Ltd.
Authorised Signatory

DECEMBER.2013
Drawing Title:-
Scale : 1:100
Drawing No:-

ELEVATION - 1,2 & 4
BLOCK-J
BJ-03
VATIKA -
SOVEREIGN PARK