


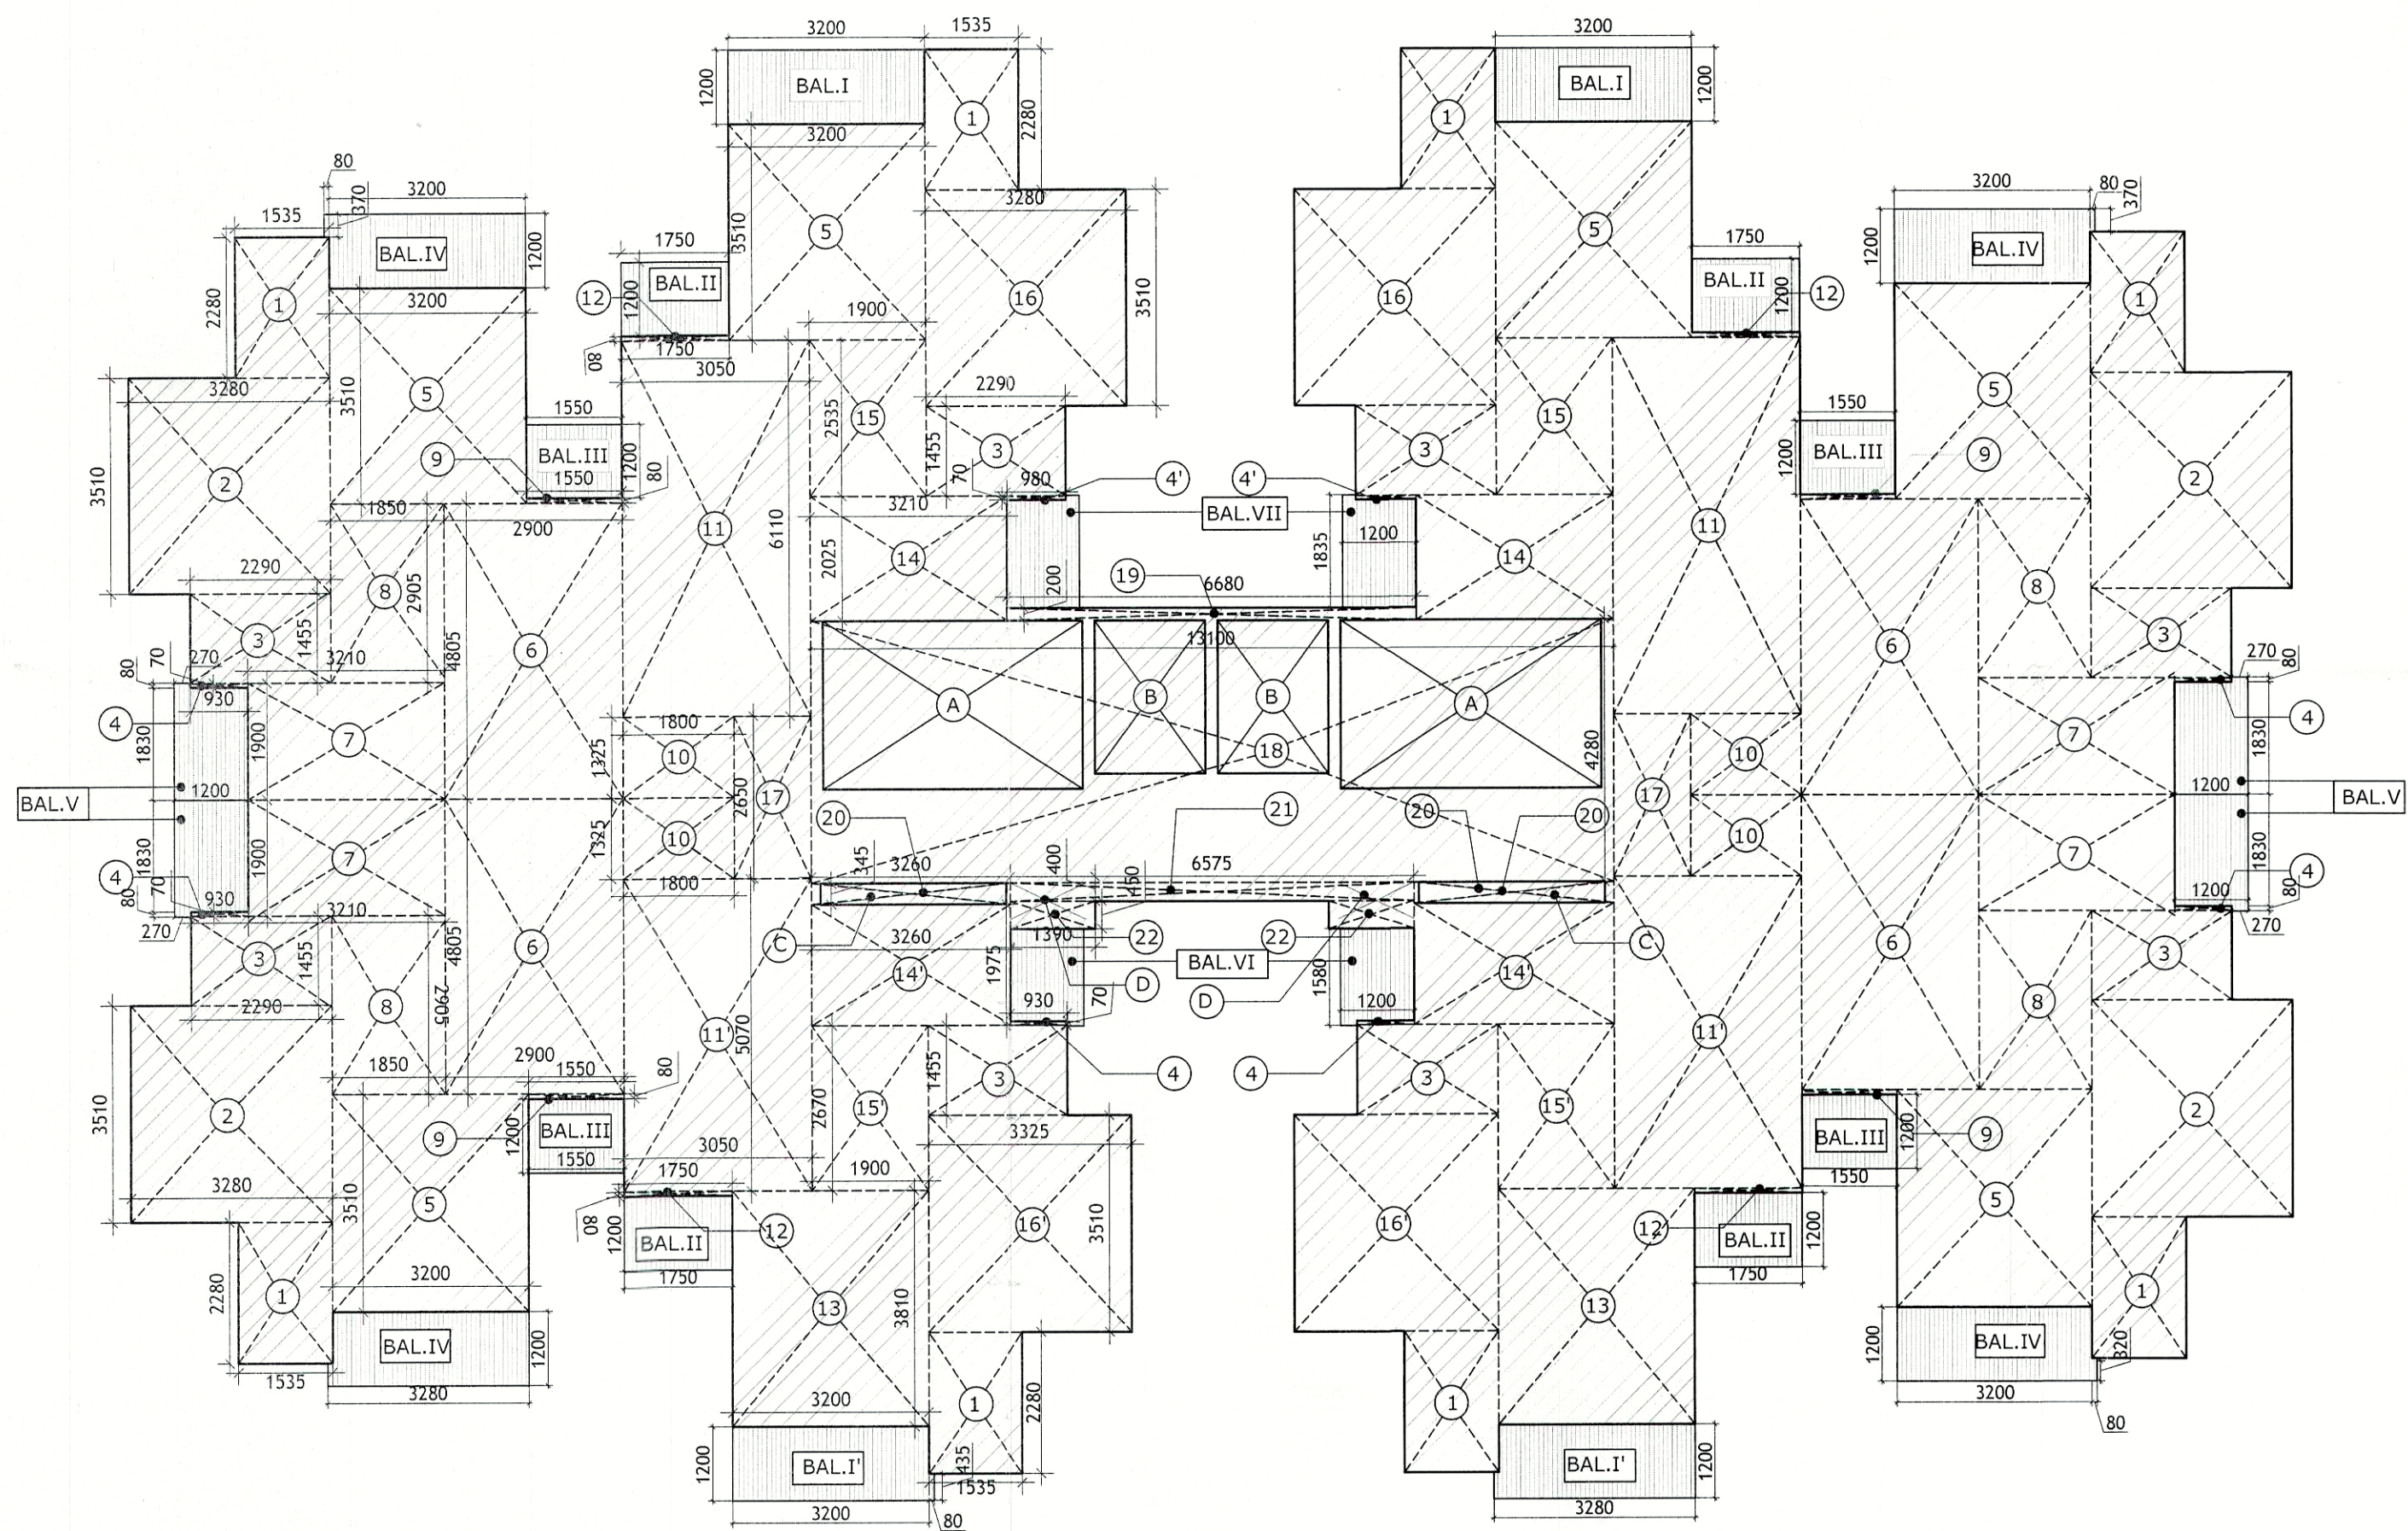

TOWER T5 GROUND FLOOR AREA DIAGRAM

TOWER T5 GROUND FLOOR F.A.R. AREA DETAIL						
1	1.535	X	2.280	X	8	27.998 SQ.M.
2	3.280	X	3.510	X	4	46.051 SQ.M.
3	2.290	X	1.455	X	8	26.656 SQ.M.
4	0.930	X	0.070	X	6	0.391 SQ.M.
4'	0.980	X	0.070	X	2	0.137 SQ.M.
5	3.200	X	3.510	X	6	67.392 SQ.M.
6	2.900	X	4.805	X	4	55.738 SQ.M.
7	3.210	X	1.900	X	4	24.396 SQ.M.
8	1.850	X	2.905	X	4	21.497 SQ.M.
9	1.550	X	0.080	X	4	0.496 SQ.M.
10	1.800	X	1.325	X	4	9.540 SQ.M.
11	3.050	X	6.110	X	2	37.271 SQ.M.
11'	3.050	X	5.070	X	2	30.927 SQ.M.
12	1.750	X	0.080	X	4	0.560 SQ.M.
13	3.200	X	3.810	X	2	24.384 SQ.M.
14	3.210	X	2.025	X	2	13.001 SQ.M.
14'	3.260	X	1.975	X	2	12.877 SQ.M.
15	1.900	X	2.535	X	2	9.633 SQ.M.
15'	1.900	X	2.670	X	2	10.146 SQ.M.
16	3.280	X	3.510	X	2	23.026 SQ.M.
16'	3.325	X	3.510	X	2	23.342 SQ.M.
17	1.250	X	2.650	X	2	6.625 SQ.M.
18	13.100	X	4.280	X	1	56.068 SQ.M.
19	6.680	X	0.200	X	1	1.336 SQ.M.
20	3.260	X	0.345	X	2	2.249 SQ.M.
21	6.580	X	0.300	X	1	1.974 SQ.M.
22	1.390	X	0.450	X	2	1.251 SQ.M.
TOTAL					534.961	SQ.M.
GROUND FLOOR F.A.R. AREA						534.961
LESS AREA (FOR TYPICAL FLOOR)						
A	2.750	X	4.250	X	2	23.375 SQ.M.
B	1.800	X	2.500	X	2	9.000 SQ.M.
C	3.030	X	0.345	X	2	2.091 SQ.M.
D	1.240	X	0.600	X	2	1.488 SQ.M.
TOTAL					35.954	SQ.M.

TYPICAL FLOOR F.A.R. CALCULATION TOWER T5

$$\begin{aligned} \text{F.A.R. AREA ON TYPICAL FLOOR} &= \text{F.A.R. OF GROUND FLOOR} - [2 \times (A + B + C + D)] \\ &= 534.961 - 35.954 \\ &= 499.007 \text{ SQ.M.} \end{aligned}$$

GROUND COVERAGE CALCULATION TOWER T5

$$\begin{aligned} \text{GROUND COVERAGE} &= \text{F.A.R. OF GROUND FLOOR} \\ &= 534.961 \text{ SQ.M.} \end{aligned}$$

TOTAL F.A.R. OF TOWER T5					
F.A.R. ON GROUND FLOOR	534.961	X	1	534.961	SQ.M.
F.A.R. ON TYPICAL FLOOR	499.007	X	10	4990.070	SQ.M.
TOTAL F.A.R. OF TOWER T-5				5525.031	SQ.M.


TOWER T5 BALCONY /PLATFORM AREA CALCULATION						
BALCONY I	3.200	X	1.200	X	2	7.680 SQ.M.
BALCONY I'	3.200	X	1.200	X	2	7.680 SQ.M.
	0.080	X	0.435	X	2	0.070 SQ.M.
BALCONY II	1.750	X	1.200	X	4	8.400 SQ.M.
BALCONY III	1.550	X	1.200	X	4	7.440 SQ.M.
BALCONY IV	3.200	X	1.200	X	4	15.360 SQ.M.
	0.080	X	0.370	X	4	0.118 SQ.M.
BALCONY V	1.200	X	1.830	X	4	8.784 SQ.M.
	0.270	X	0.080	X	4	0.086 SQ.M.
BALCONY VI	1.200	X	1.500	X	2	3.600 SQ.M.
	0.270	X	0.080	X	2	0.043 SQ.M.
BALCONY VII	1.200	X	1.755	X	2	4.212 SQ.M.
	0.220	X	0.080	X	2	0.035 SQ.M.
TOTAL						63.509 SQ.M.

BUILT UP AREA CALCULATION TOWER T-5

$$\begin{aligned} \text{GROUND FLOOR BUILT UP AREA} &= \text{F.A.R. OF GROUND FLOOR} \\ &= 534.961 \text{ SQ.M.} \dots\dots\dots (A) \end{aligned}$$


$$\begin{aligned} \text{TYPICAL FLOOR BUILT UP AREA} &= \text{F.A.R. OF TYPICAL FLOOR} + (2 \times A) \\ &= 499.007 + 23.375 = 522.382 \text{ SQ.M.} \dots\dots\dots (B) \end{aligned}$$

$$\begin{aligned} \text{TOTAL BUILT UP AREA} &= A + (B \times 10) + \text{MUMTY AREA} \\ &= 534.961 + (522.382 \times 10) + 52.603 \\ &= 534.961 + 5223.82 + 52.603 \\ &= 5811.384 \text{ SQ.M.} \end{aligned}$$

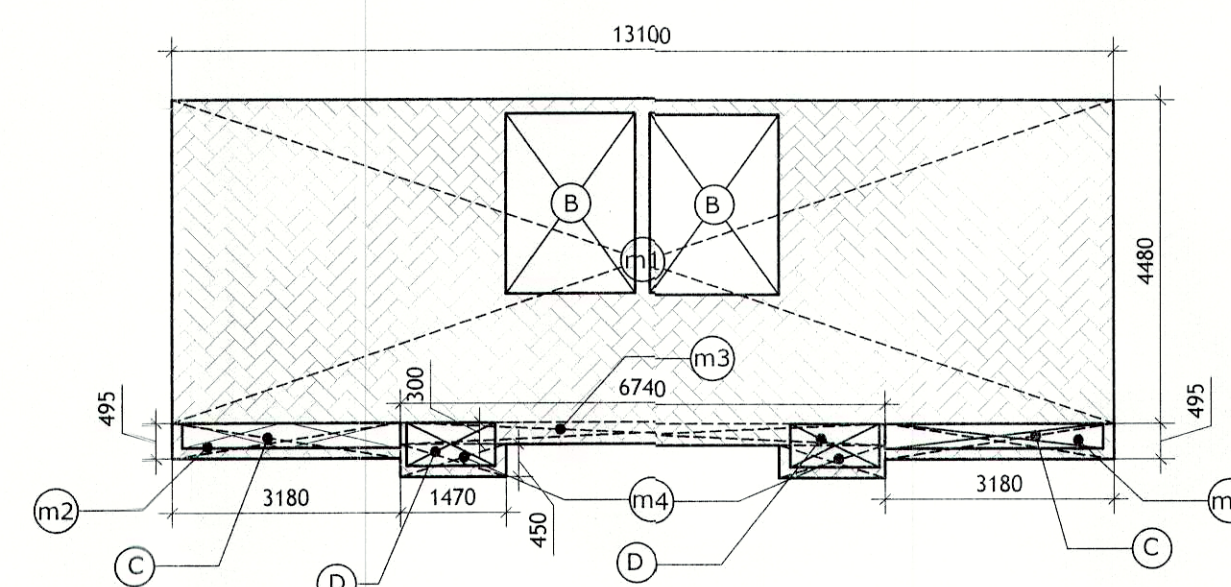

MUMTY AREA DIAGRAM

TOWER T5 MUMTY AREA DETAIL						
m1	13.100	X	4.480	X	1	58.688 SQ.M.
m2	3.180	X	0.495	X	2	3.145 SQ.M.
m3	6.740	X	0.300	X	1	2.022 SQ.M.
m4	1.470	X	0.450	X	2	1.323 SQ.M.
TOTAL					65.181	SQ.M.
LESS AREA (FOR TYPICAL FLOOR)						
B	1.800	X	2.500	X	2	9.000 SQ.M.
C	3.030	X	0.345	X	2	2.091 SQ.M.
D	1.240	X	0.600	X	2	1.488 SQ.M.
TOTAL					12.579	SQ.M.
TOTAL MUMTY AREA						65.181 - 12.579
						52.603 SQ.M.

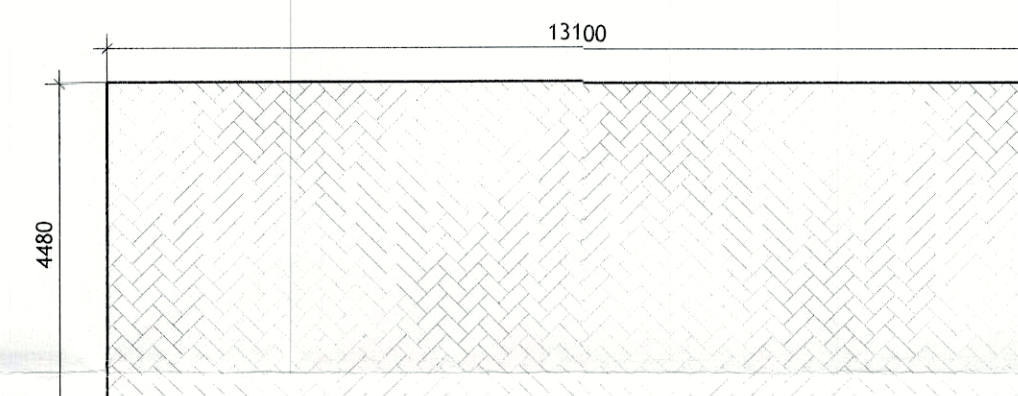

WATER TANK AREA DIAGRAM

WATER TANK AREA CALCULATION TOWER T-5

$$\text{WATER TANK AREA} = 13.100 \times 4.480 = 58.688 \text{ SQ.M.}$$

Ram Avtar Bassi

 AD(HQ)

Deputy Director (T)

 O/o Directorate Fire Service

 Member B.P.C

SUBMISSION DRAWING

CLIENT:

 M/S. SIGNATURE GLOBAL (INDIA) PRIVATE LIMITED

 Signature Global, 1308 Dr. Gopal Das Building

 28 Barakhamba Road C.P. New Delhi

PROJECT TITLE

PROPOSED BUILDING PLAN OF AFFORDABLE GROUP HOUSING

 COLONY FOR AN AREA MEASURING 4.73125 ACRES (LICENCE NO. 121

 OF 2019, DATED 14/09/2019) IN SECTOR-89, GURUGRAM MANESAR

 URBAN COMPLEX BEING DEVELOPED BY SIGNATURE INFRABUILD PVT.

 LTD.

MEP Consultant:

Consummate Engineering Services Pvt. Ltd.

 B-67, Sector 67, Noida,

 Uttar Pradesh - 201301

 Tel : +91-0120-2303500

 E-mail: mail@cespi.in

Structure Consultant:

NNC DESIGN INTERNATIONAL

 G-70, 2nd floor, Jawahar Plaza, Main Sarita Vihar Road,

 Okhla, New Delhi - 110025

 Tel : +91-11-26940734/5/6/7 Fax: +91-11-26940738

 E-mail: nnc_consultants@hotmail.com



R.K. & ASSOCIATES

 ARCHITECTS, ENGINEERS & PLANNERS

 E-31, GREEN PARK MAIN, NEW DELHI - 110016, INDIA

 Tel : 26 95-3 15 8, 26 51-67 51, 26 56-7 3 57

 Fax: (011) 2686-2540 E-mail : rka.architects@gmail.com

ARCHITECT'S SIGNATURE

ROHIT GARG

 CA/94/17868

OWNER'S SIGNATURE

DRAWING TITLE (SUBMISSION DRAWING)

TOWER T5

 2BHK (G+10)

 AREAS

SCALE - 1:100 @A1 DATE - OCT 2019

DRG. NO.

11