



APPROVED (H.Q.)
S.T.P. (G)
Member Secretary
B.P.C.
S.T.P. (G)
Member
B.P.C.
C.T.P.N. Chairman
B.P.C.
ATP
Ram Avtar Bassi
AD(HQ)
Deputy Director (T)
City Directorate Fire Service
Member B.P.C.

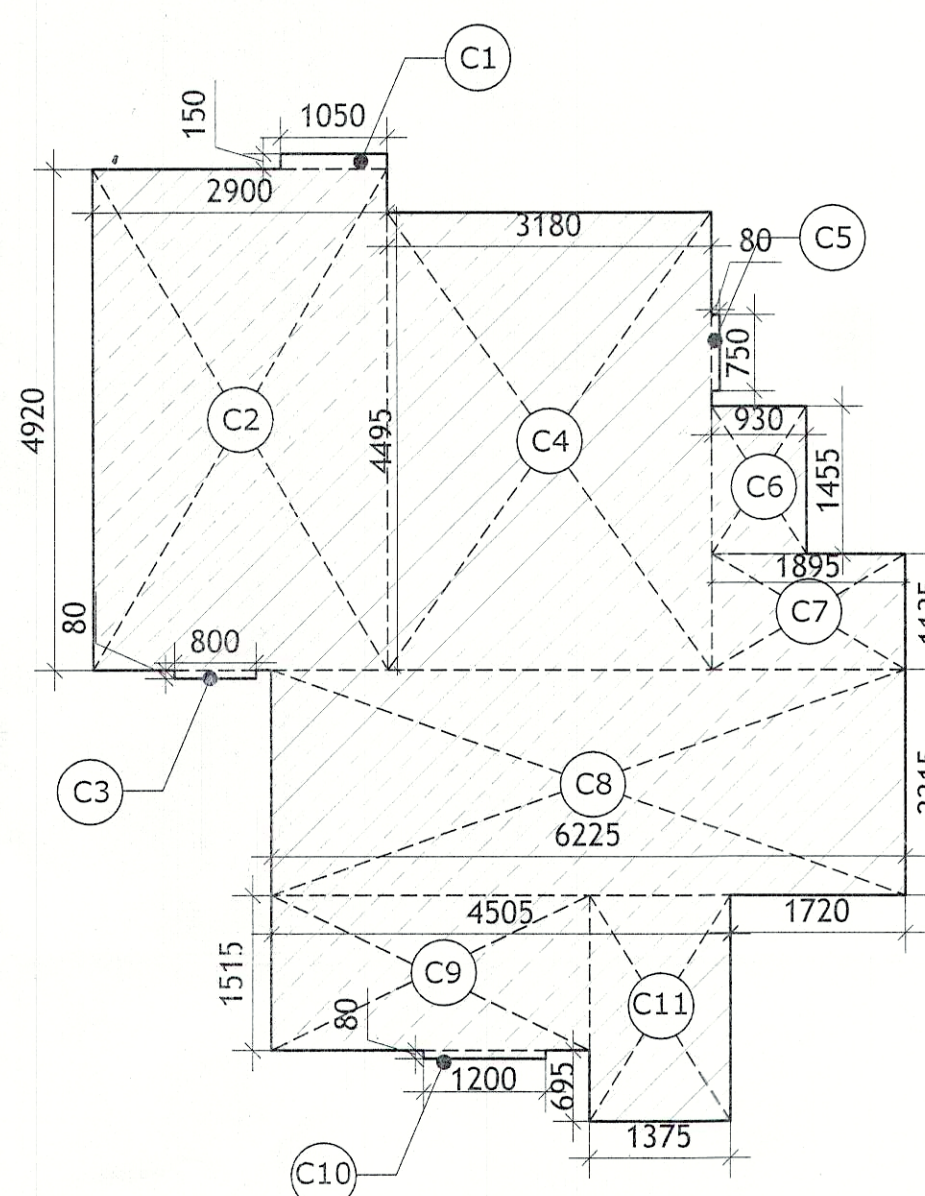


CARPET AREA DIAGRAM 2 BHK (TYPE I)

CARPET AREA 2BHK TYPE - I							
C1	0.150	X	1.050	X	1	0.158	SQ.M.
C2	2.900	X	4.920	X	1	14.268	SQ.M.
C3	0.800	X	0.080	X	1	0.064	SQ.M.
C4	3.180	X	4.495	X	1	14.294	SQ.M.
C5	0.080	X	0.750	X	1	0.060	SQ.M.
C6	0.930	X	1.455	X	1	1.353	SQ.M.
C7	1.895	X	1.135	X	1	2.151	SQ.M.
C8	6.225	X	2.215	X	1	13.788	SQ.M.
C9	4.505	X	1.515	X	1	6.825	SQ.M.
C10	1.200	X	0.080	X	1	0.096	SQ.M.
C11	1.375	X	0.695	X	1	0.956	SQ.M.
TOTAL						54.013	SQ.M.

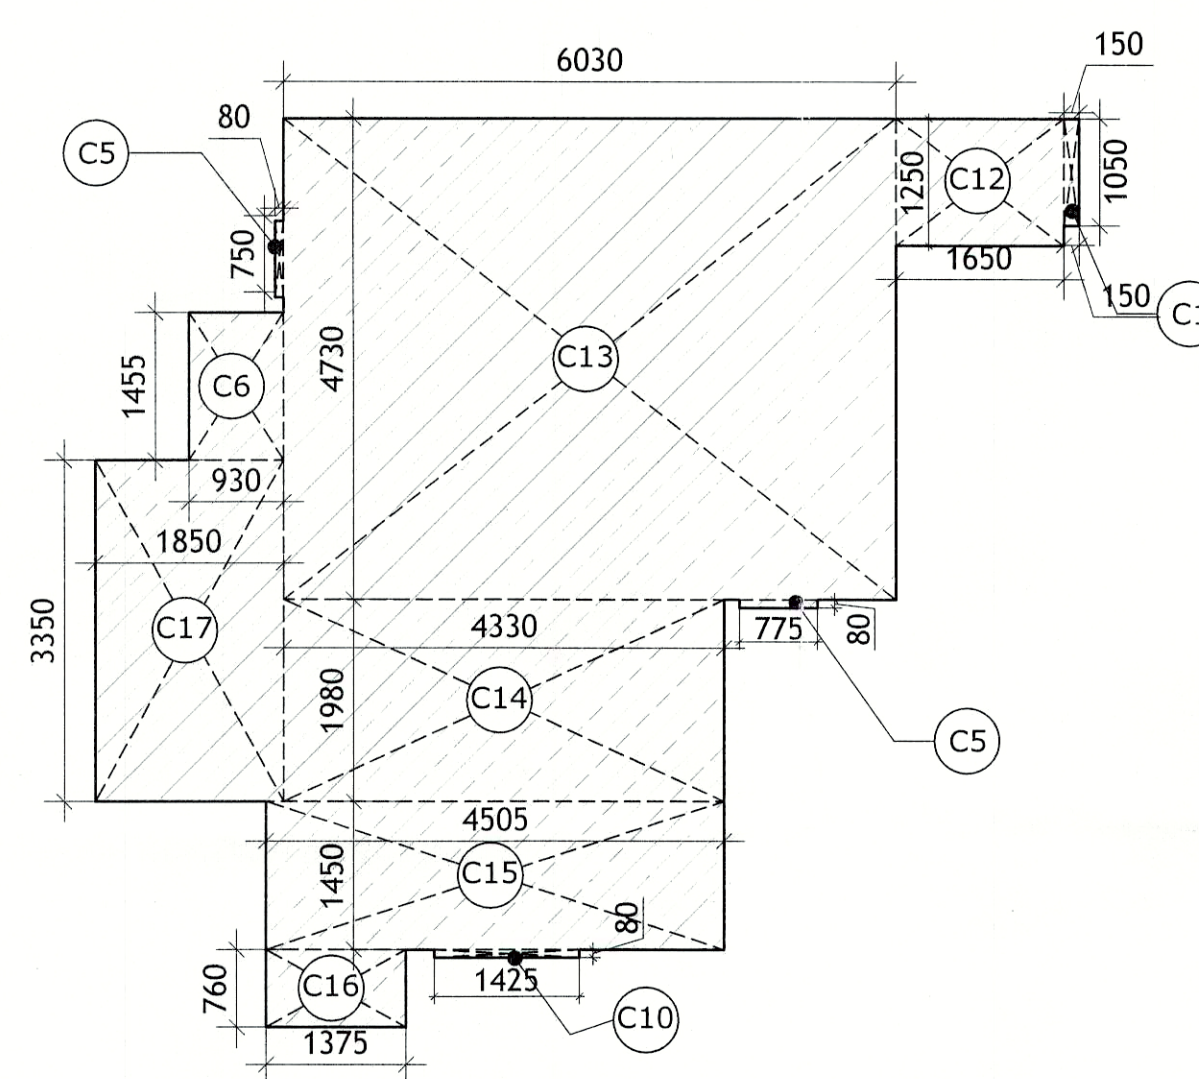


CARPET AREA DIAGRAM 2 BHK (TYPE II)

CARPET AREA 2BHK TYPE - II							
C1	0.150	X	1.050	X	1	0.158	SQ.M.
C5	0.080	X	0.775	X	2	0.124	SQ.M.
C6	0.930	X	1.455	X	1	1.353	SQ.M.
C10	1.425	X	0.080	X	1	0.114	SQ.M.
C12	1.650	X	1.250	X	1	2.063	SQ.M.
C13	6.030	X	4.730	X	1	28.522	SQ.M.
C14	4.330	X	1.980	X	1	8.573	SQ.M.
C15	4.505	X	1.450	X	1	6.532	SQ.M.
C16	1.375	X	0.760	X	1	1.045	SQ.M.
C17	1.850	X	3.350	X	1	6.198	SQ.M.
TOTAL						54.681	SQ.M.

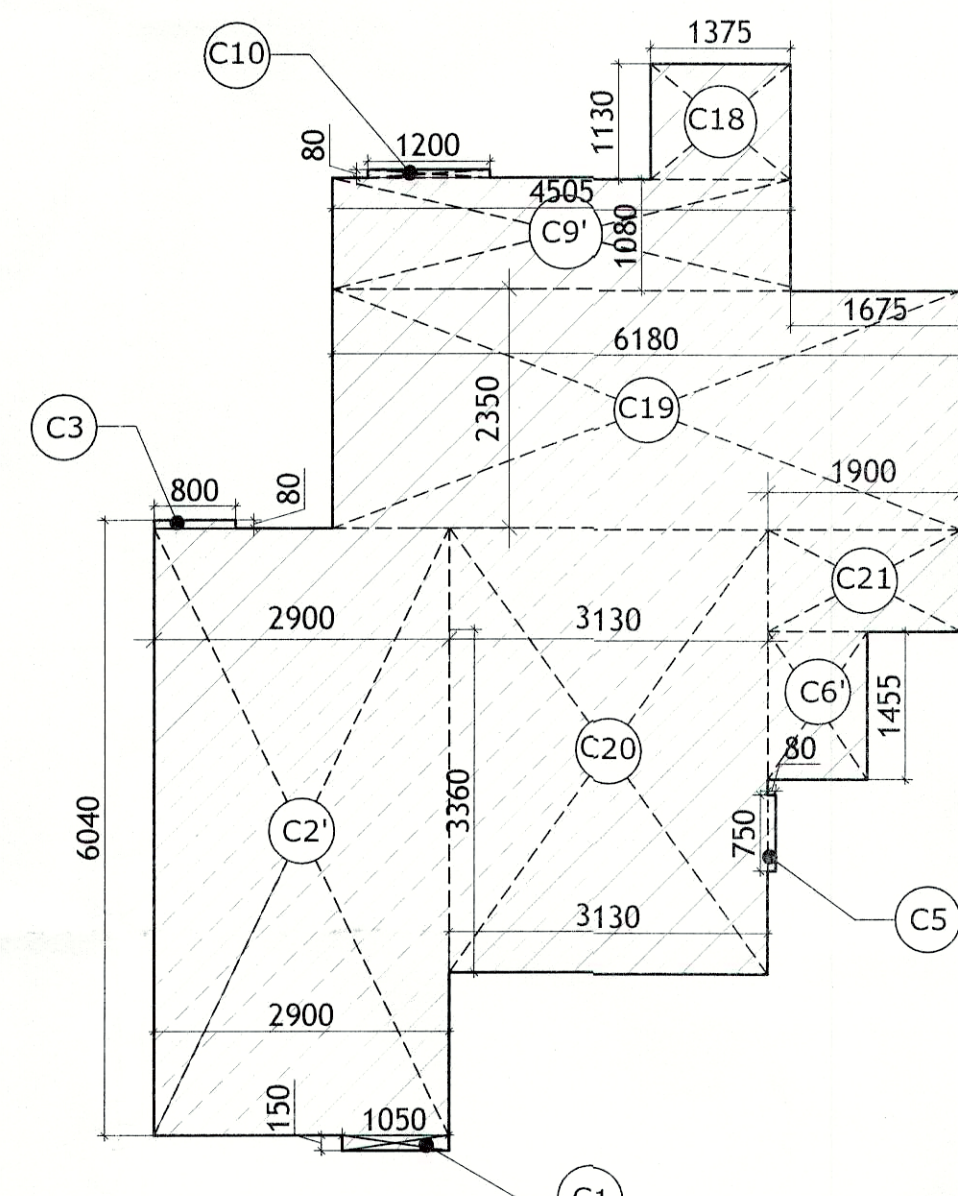


CARPET AREA DIAGRAM 2 BHK (TYPE III)

CARPET AREA 2BHK TYPE - III							
C1	1.050	X	0.150	X	1	0.158	SQ.M.
C2'	2.900	X	5.960	X	1	17.284	SQ.M.
C3	0.800	X	0.080	X	1	0.064	SQ.M.
C5	0.080	X	0.750	X	1	0.060	SQ.M.
C6'	0.980	X	1.455	X	1	1.426	SQ.M.
C9'	4.505	X	1.080	X	1	4.865	SQ.M.
C10	1.200	X	0.080	X	1	0.096	SQ.M.
C18	1.375	X	1.130	X	1	1.554	SQ.M.
C19	6.180	X	2.350	X	1	14.523	SQ.M.
C20	3.130	X	4.360	X	1	13.647	SQ.M.
C21	1.900	X	1.000	X	1	1.900	SQ.M.
TOTAL						55.576	SQ.M.

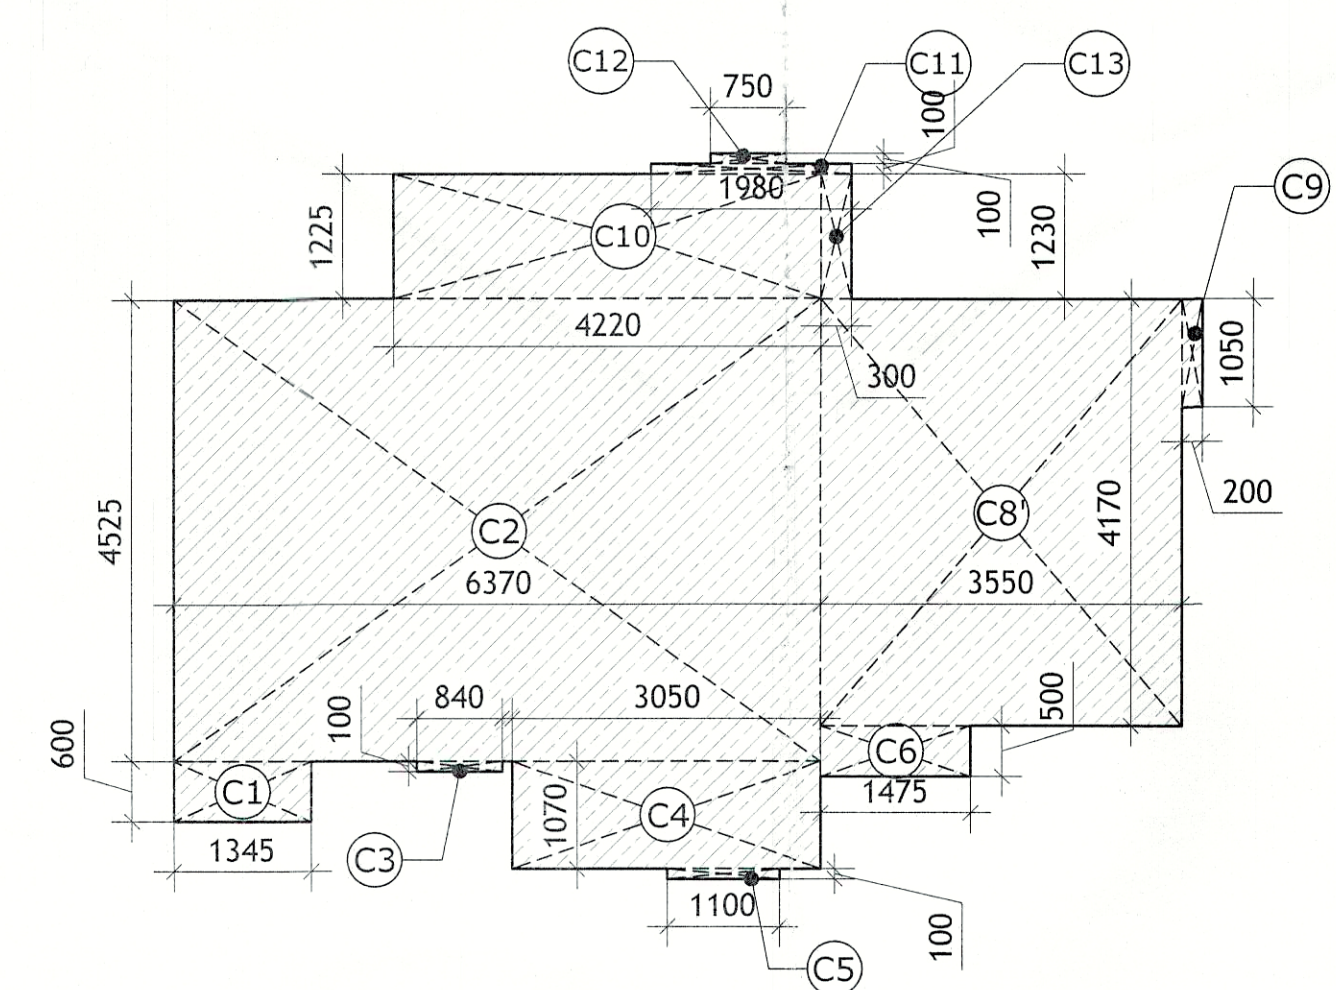

CARPET AREA DIAGRAM 2BHK (TYPE - V)

CARPET AREA (2BHK) TYPE - V							
C1	1.345	X	0.600	X	1	0.807	SQ.M.
C2	6.370	X	4.525	X	1	28.824	SQ.M.
C3	0.838	X	0.100	X	1	0.084	SQ.M.
C4	3.050	X	1.070	X	1	3.264	SQ.M.
C5	1.100	X	0.100	X	1	0.110	SQ.M.
C6	1.475	X	0.500	X	1	0.738	SQ.M.
C8'	3.550	X	4.170	X	1	14.804	SQ.M.
C9	1.050	X	0.200	X	1	0.210	SQ.M.
C10	4.220	X	1.225	X	1	5.170	SQ.M.
C11	1.980	X	0.100	X	1	0.198	SQ.M.
C12	0.750	X	0.100	X	1	0.075	SQ.M.
C13	0.300	X	1.230	X	1	0.369	SQ.M.
TOTAL						54.651	SQ.M.

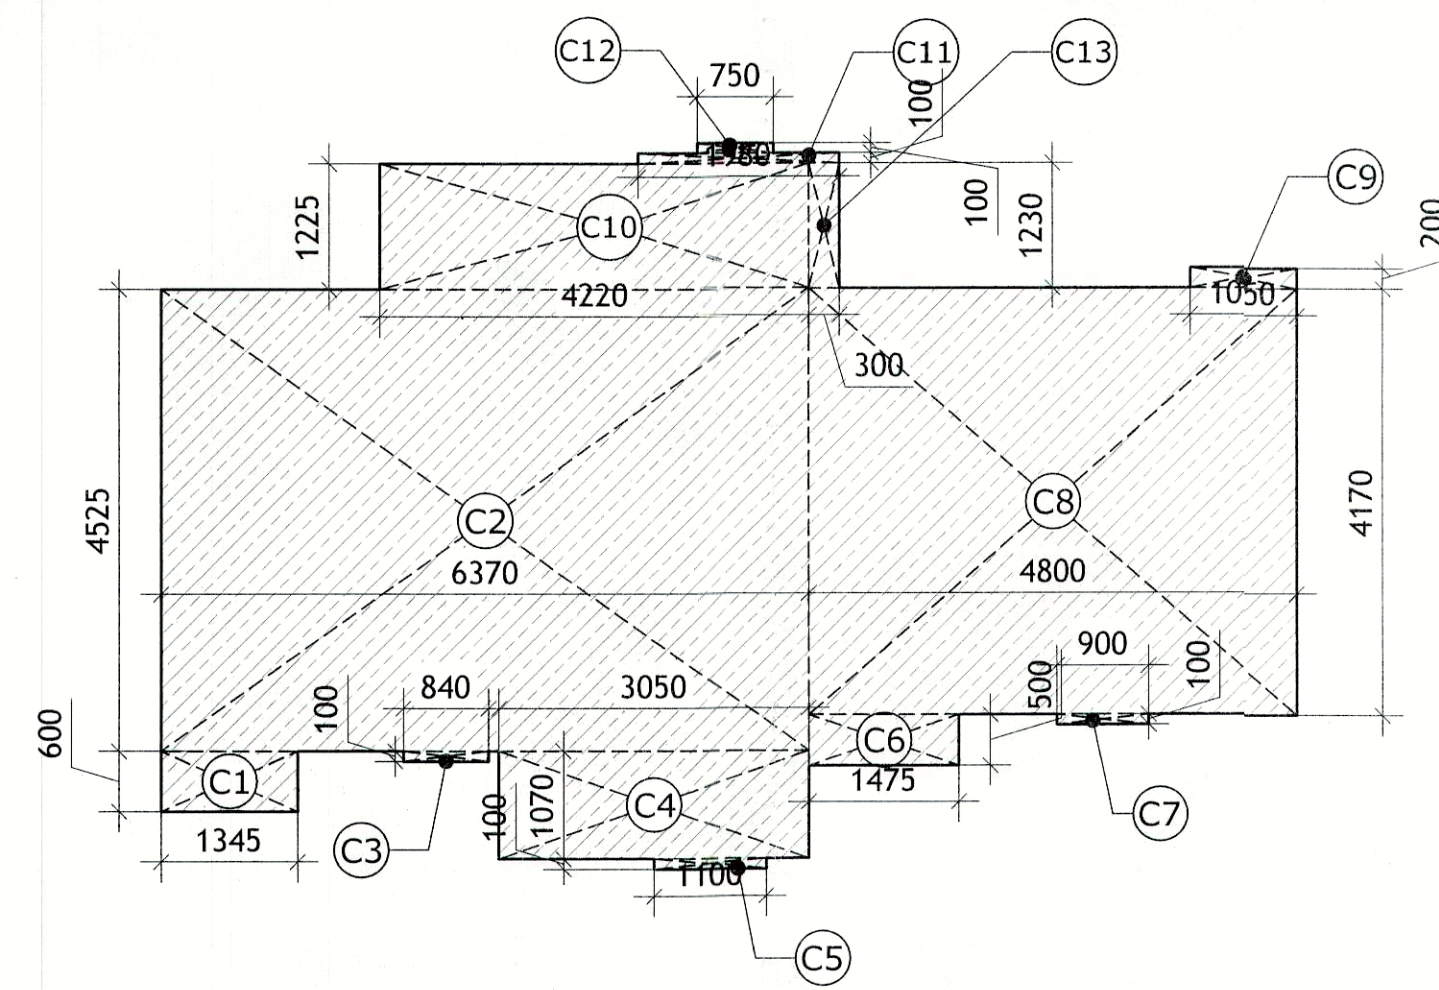

CARPET AREA DIAGRAM 2BHK + STORE

CARPET AREA (2BHK+Store)							
C1	1.345	X	0.600	X	1	0.807	SQ.M.
C2	6.370	X	4.525	X	1	28.824	SQ.M.
C3	0.838	X	0.100	X	1	0.084	SQ.M.
C4	3.050	X	1.070	X	1	3.264	SQ.M.
C5	1.100	X	0.100	X	1	0.110	SQ.M.
C6	1.475	X	0.500	X	1	0.738	SQ.M.
C7	0.900	X	0.100	X	1	0.090	SQ.M.
C8	4.800	X	4.170	X	1	20.016	SQ.M.
C9	1.050	X	0.200	X	1	0.210	SQ.M.
C10	4.220	X	1.225	X	1	5.170	SQ.M.
C11	1.980	X	0.100	X	1	0.198	SQ.M.
C12	0.750	X	0.100	X	1	0.075	SQ.M.
C13	0.300	X	1.230	X	1	0.369	SQ.M.
TOTAL						59.954	SQ.M.

SUBMISSION DRAWING

CLIENT
M/S. SIGNATURE GLOBAL (INDIA) PRIVATE LIMITED
Signature Global, 1308 Dr. Gopal Das Building,
28 Barakhamba Road, C.P., New Delhi

PROJECT TITLE
PROPOSED BUILDING PLAN OF AFFORDABLE GROUP HOUSING
COLONY FOR AN AREA MEASURING 4.73125 ACRES (LICENCE
NO.121 OF 2019, DATED 14/09/2019) IN SECTOR-89,
GURUGRAM MANESAR URBAN COMPLEX BEING DEVELOPED BY
SIGNATURE INFRABUILD PVT. LTD.

MEP Consultant:
Consummate Engineering Services Pvt. Ltd.
B - 67, Sector 67, Noida,
Uttar Pradesh - 201301
Tel : +91-0120 - 2303500
E-mail: meep@cespi.in

Structure Consultant:
NNC DESIGN INTERNATIONAL
G-70, 2nd floor, Jisawari Plaza, Main Santa Vihar Road,
Okhla, New Delhi - 110025
Tel : +91-11-26940734/5/6/7 Fax: +91-11-26940738
E-mail: nnc_consultants@hotmail.com

R.K. & ASSOCIATES
Architects, Engineers & Planners
E-31, GREEN PARK MAIN, NEW DELHI - 110016, INDIA
Tel : +91-11-26940734/5/6/7 Fax: +91-11-26940738
E-mail: rka.architects@gmail.com

ARCHITECT'S SIGNATURE
ROHIT GARG
CA/94/17863

OWNERS SIGNATURE
SIGNATURE OF PVT. LTD.

DRAWING TITLE (SUBMISSION DRAWING)
CARPET AREA CALCULATIONS

DRG. NO.
22

SCALE - 1:100 @A1 | DATE - OCT 2019