
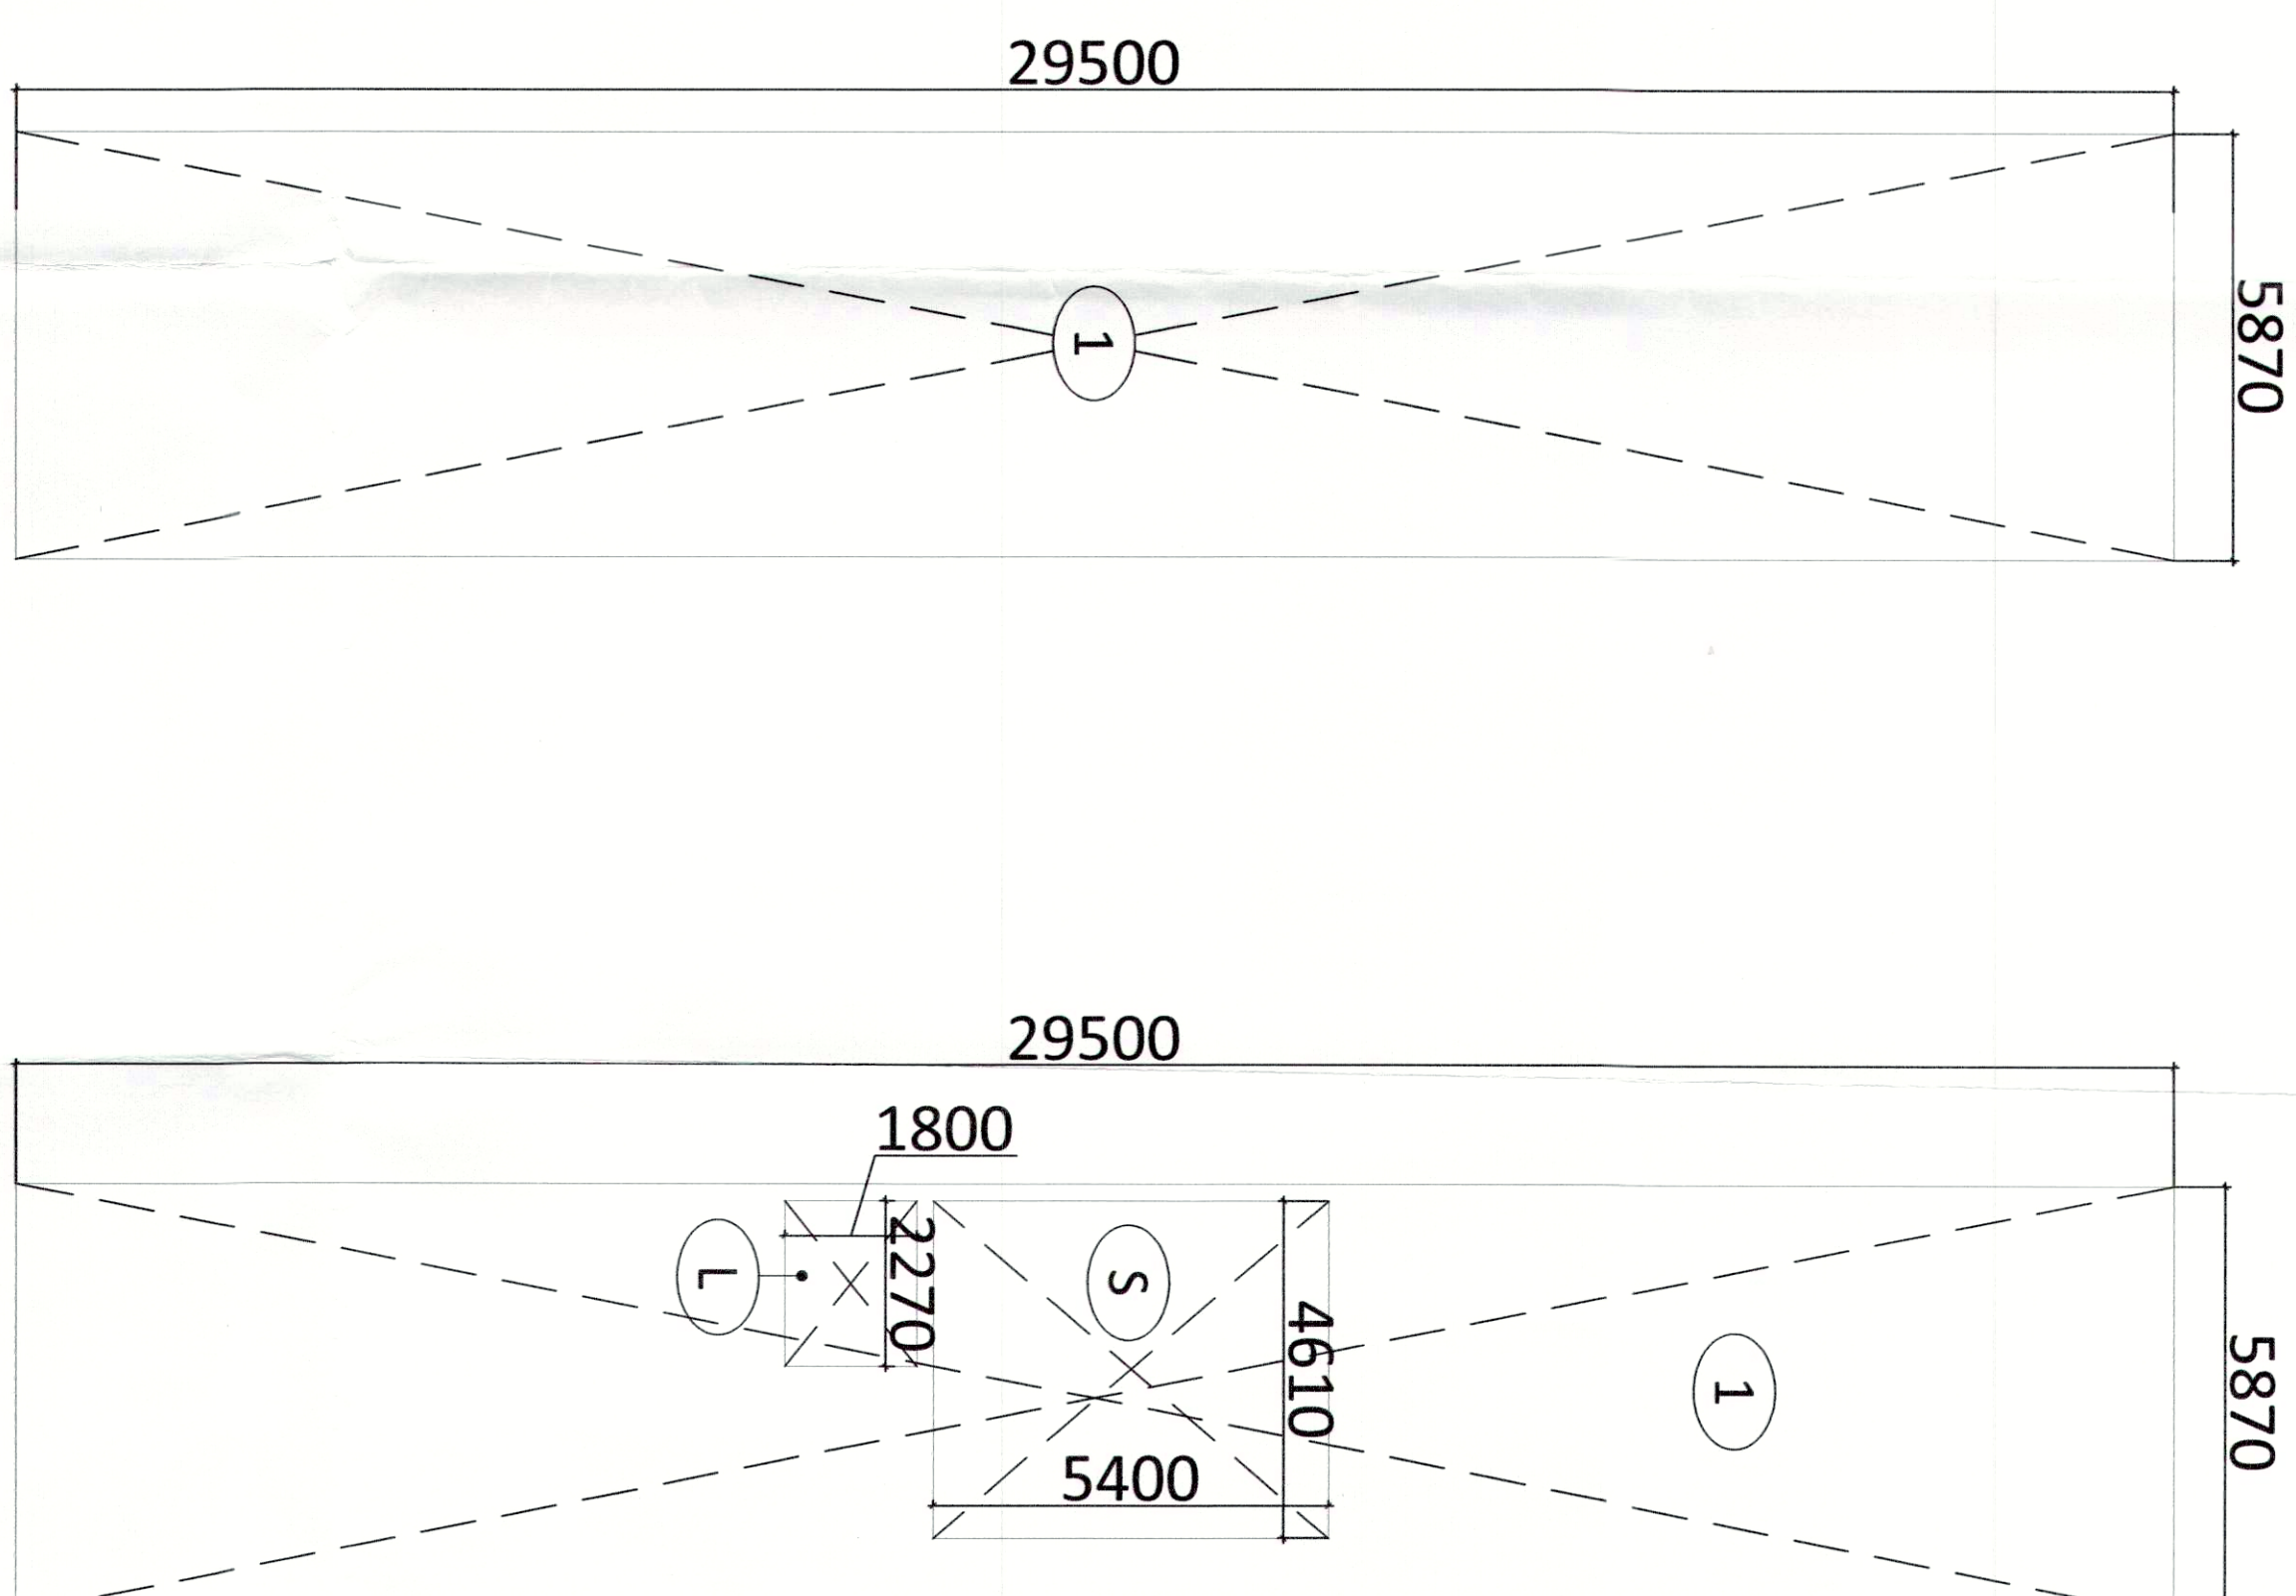


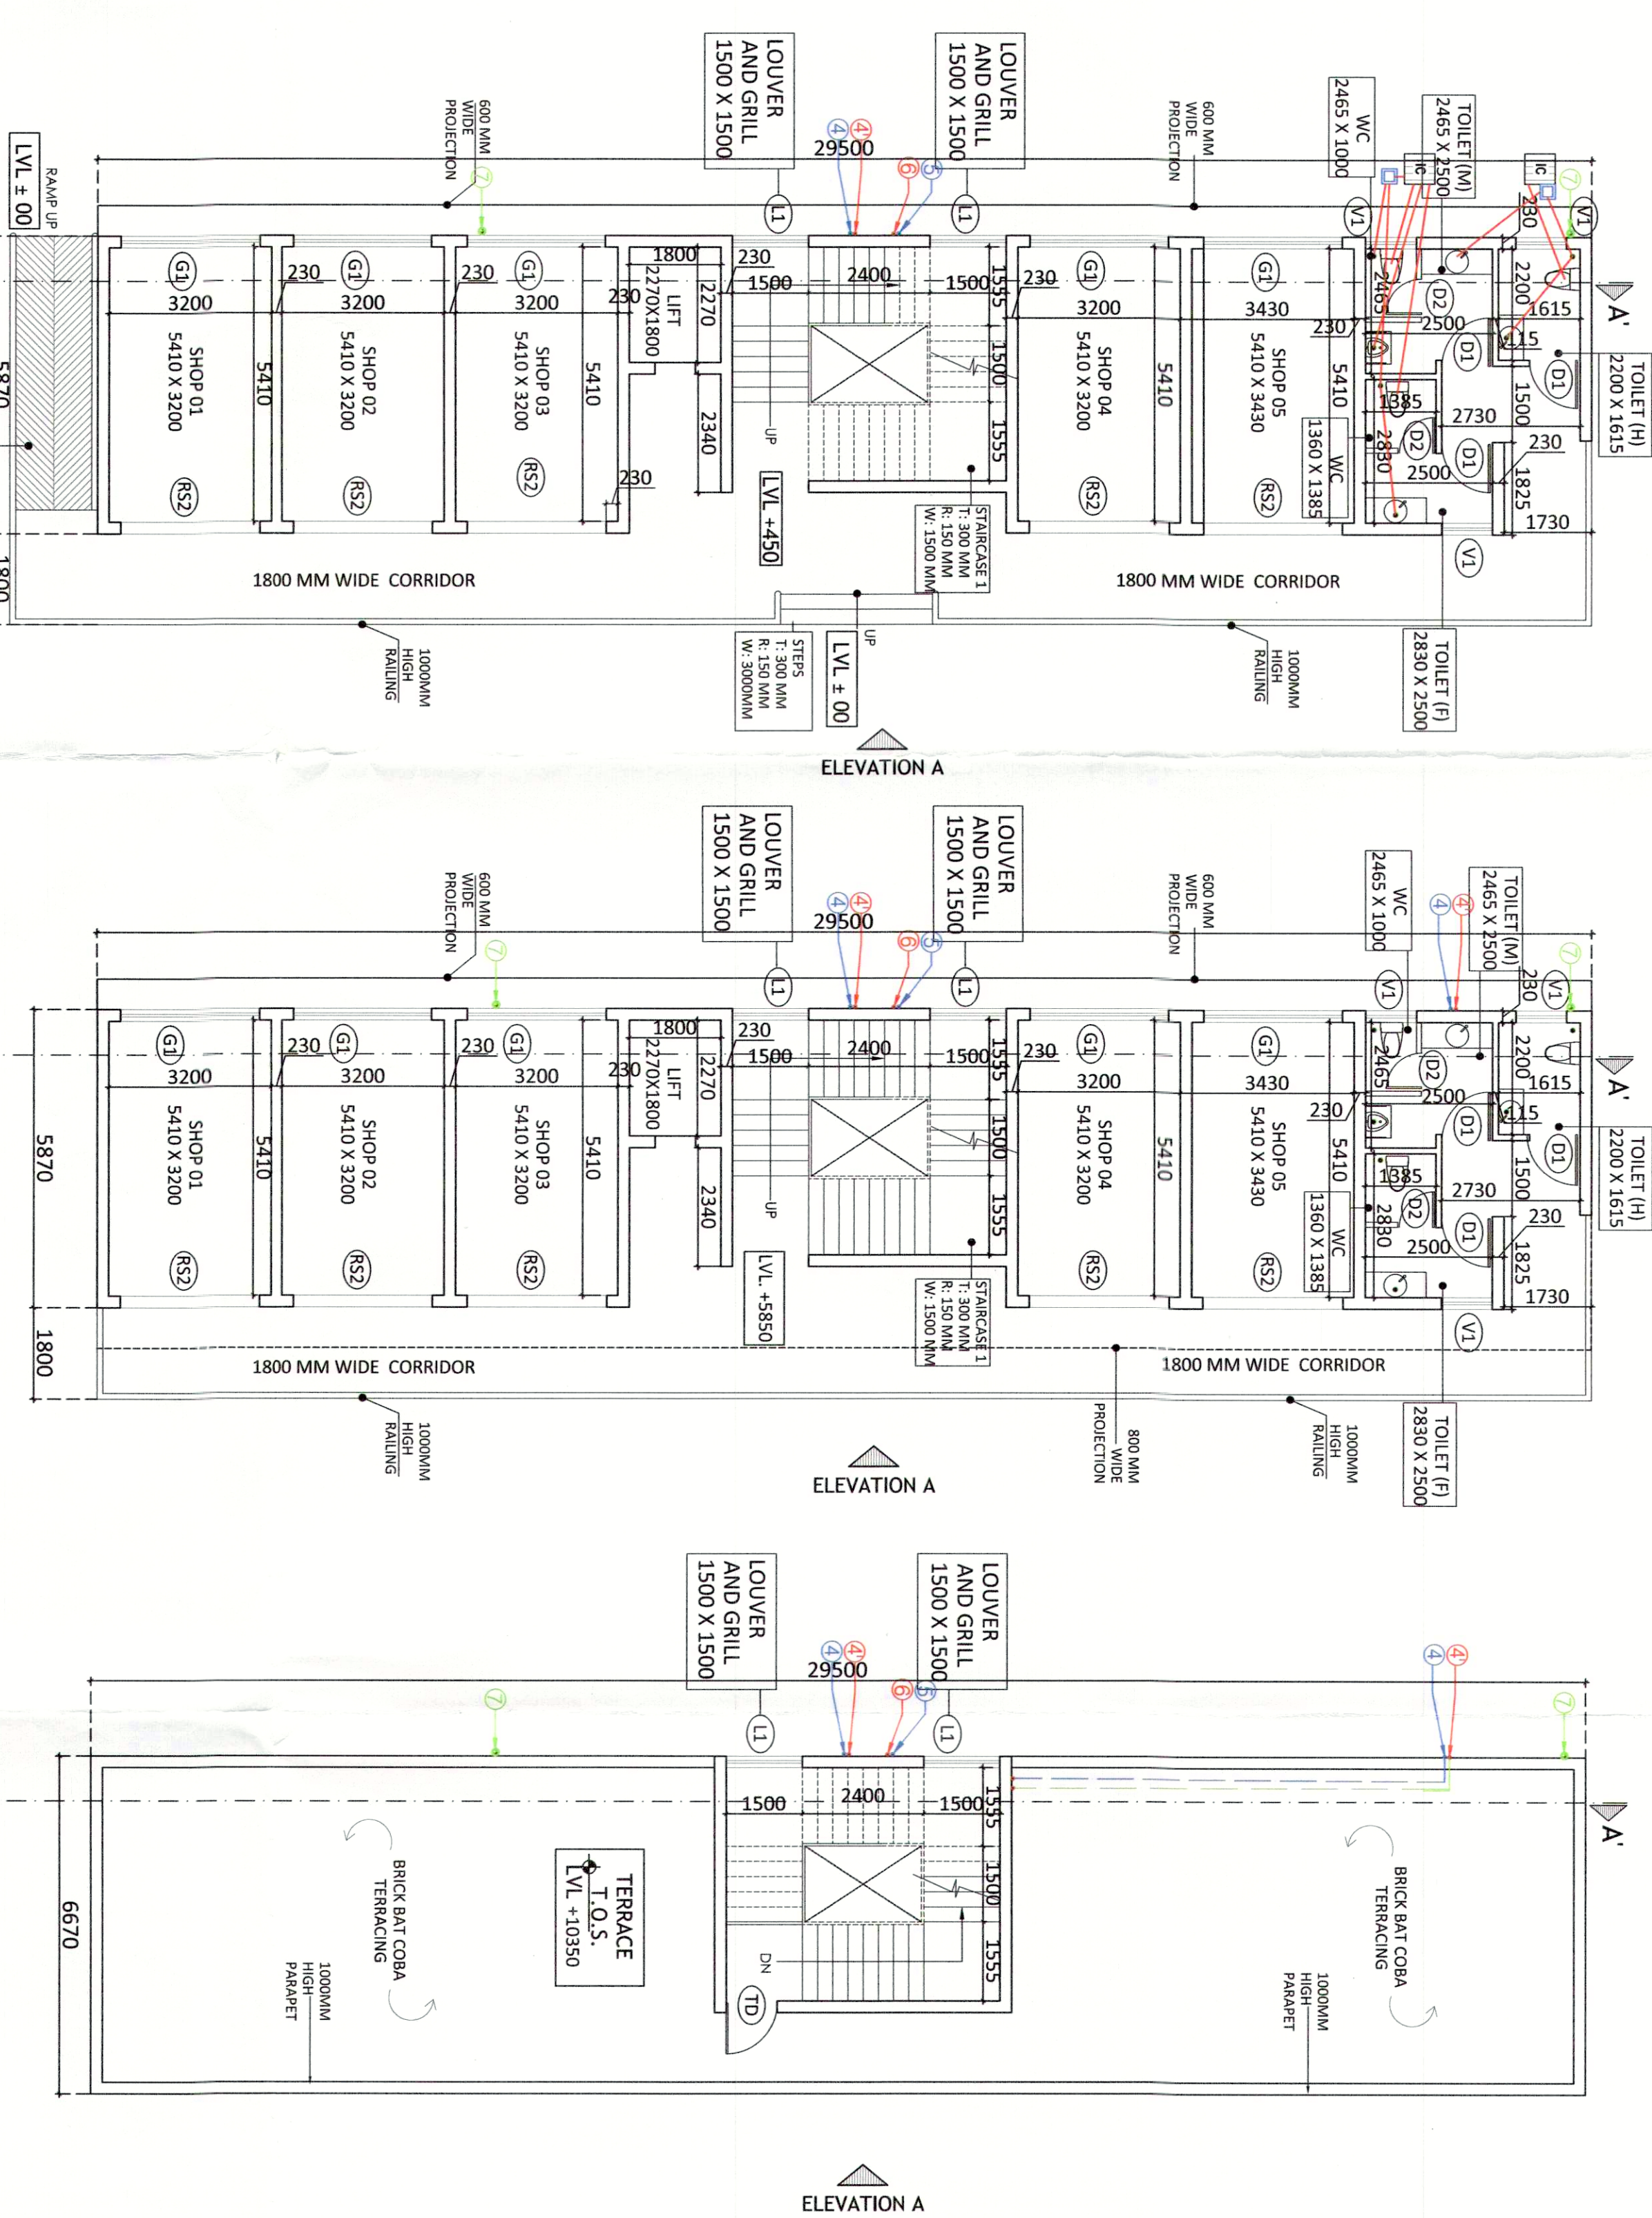

S.NO.	SIZE	TOTAL (SQ.M.)
1	5.870 X 29.500	173.165
	TOTAL	173.165

F.A.R. OF FIRST FLOOR : COMMERCIAL BLOCK			
S.NO.	SIZE	NO OF BLOCKS	TOTAL (SQ.M.)
L	2.270 X 1.800	1	4.086
S	4.510 X 5.400	1	24.894
TOTAL (L + S)			28.980
1 - (L + S)			
TOTAL			144.185 SQ.M.

TOTAL F.A.R. FOR: COMMERCIAL BLOCK2
= F.A.R. OF GROUND FLOOR + F.A.R. OF FIRST FLOOR
= 317.350 SQ.M

GROUND COVERAGE FOR COM
= BUILT UP OF GROUND FLOOR
= 243,965 SQ.M.

$$\begin{aligned} & \text{BUILT UP AREA FOR COMMERCIAL BLOCK 2} \\ & = \text{GROUND BUILT UP} + \text{FIRST FLOOR BUILT UP} + \text{MUNIFY BUILT AREA} \\ & = 243.965 \text{ SQ.M} + 206.906 \text{ SQ.M} + 26.237 \text{ SQ.M.} \\ & = 477.108 \text{ SQ.M} \end{aligned}$$

S.NO.	SIZE	NO. OF BLOCKS	TOTAL (SQ.M.)
1	6.470 X 29.500	1	199.865
2	1.800 X 29.500	1	53.100
TOTAL			243.965 SQ.M

S.NO.	SIZE	NO OF BLOCKS	TOTAL (S.Q.M.)
1	6.470 X 25.500	1	190.865
3	0.800 X 28.600	1	23.600
	TOTAL		214.465 S.Q.M.
L	2.270 X 1.800	1	4.086
S	1.510 X 2.300	1	3.473
	TOTAL (L + S)		7.559
	TOTAL		206.906 S.Q.M.



S.NO.	SIZE	NO. OF BLOCKS	TOTAL (SQ.M.)
4	5.070 X 5.860	1	29.710
5	1.510 X 2.300	1	3.473
6 - S			
TOTAL			26.237 SQ.M.

DOOR WINDOW SCHEDULE				DESCRIPTION
TYPE	SIZE	CILL	LINTEL	
R82	2700 x 3000		3000	SHOP
G1	2000 x 2400	600	3000	SHOP
D1	1000 x 2400	-	2400	TOILET
D2	750 x 2400	-	2400	TOILET
V1	1000 x 900	2400	3000	TOILET
L1	1500 x 1500	2400	900	STARCASE
(TOWERGRILL)				
TD	1200 x 2100	-	2100	TERRACE

**BUILT UP AREA DIAGRAM OF GROUND FLOOR
: COMMERCIAL BLOCK 2**

**BUILT UP AREA DIAGRAM OF FIRST FLOOR
: COMMERCIAL BLOCK 2**

PIPE LEGEND	
1	1100 DOW IPVC SP STACK
2	1100 DOW IPVC WP STACK
3	750 A.S.P
4	DWS D/T/A/E
5	FWS D/T/A/E
6	DWS RISER
7	FWS RISER
8	1100 DOW IPVC R.W.P
9	750 DOW CHAIN PIPE(BALCONY)
3	750 A.S.P
4	DWS D/T/A/E
4	FWS D/T/A/E
5	DWS RISER
6	FLUSHING RISER
7	1100 DOW IPVC R.W.P
8	750 IPVC CHAIN PIPE(BALCONY)
	● FT
	✗ CUTOUT
	● FD
	● CWS PIPE
	● FWS PIPE
	● FLUSHING VALVE
	● FIRE PIPE

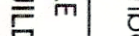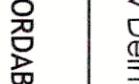SUBMISSION DRAWING	
ARCHITECT'S SIGNATURE 	
OWNER'S SIGNATURE 	
DRAWING TITLE (SUBMISSION DRAWING) COMMERCIAL BLOCK - 2	
SCALE: 1:100	DATE: OCT 2019
	
PAGE NO. 20	