


Ram Jyoti Basal
Architect
Deddy Day & Co
Member BDC

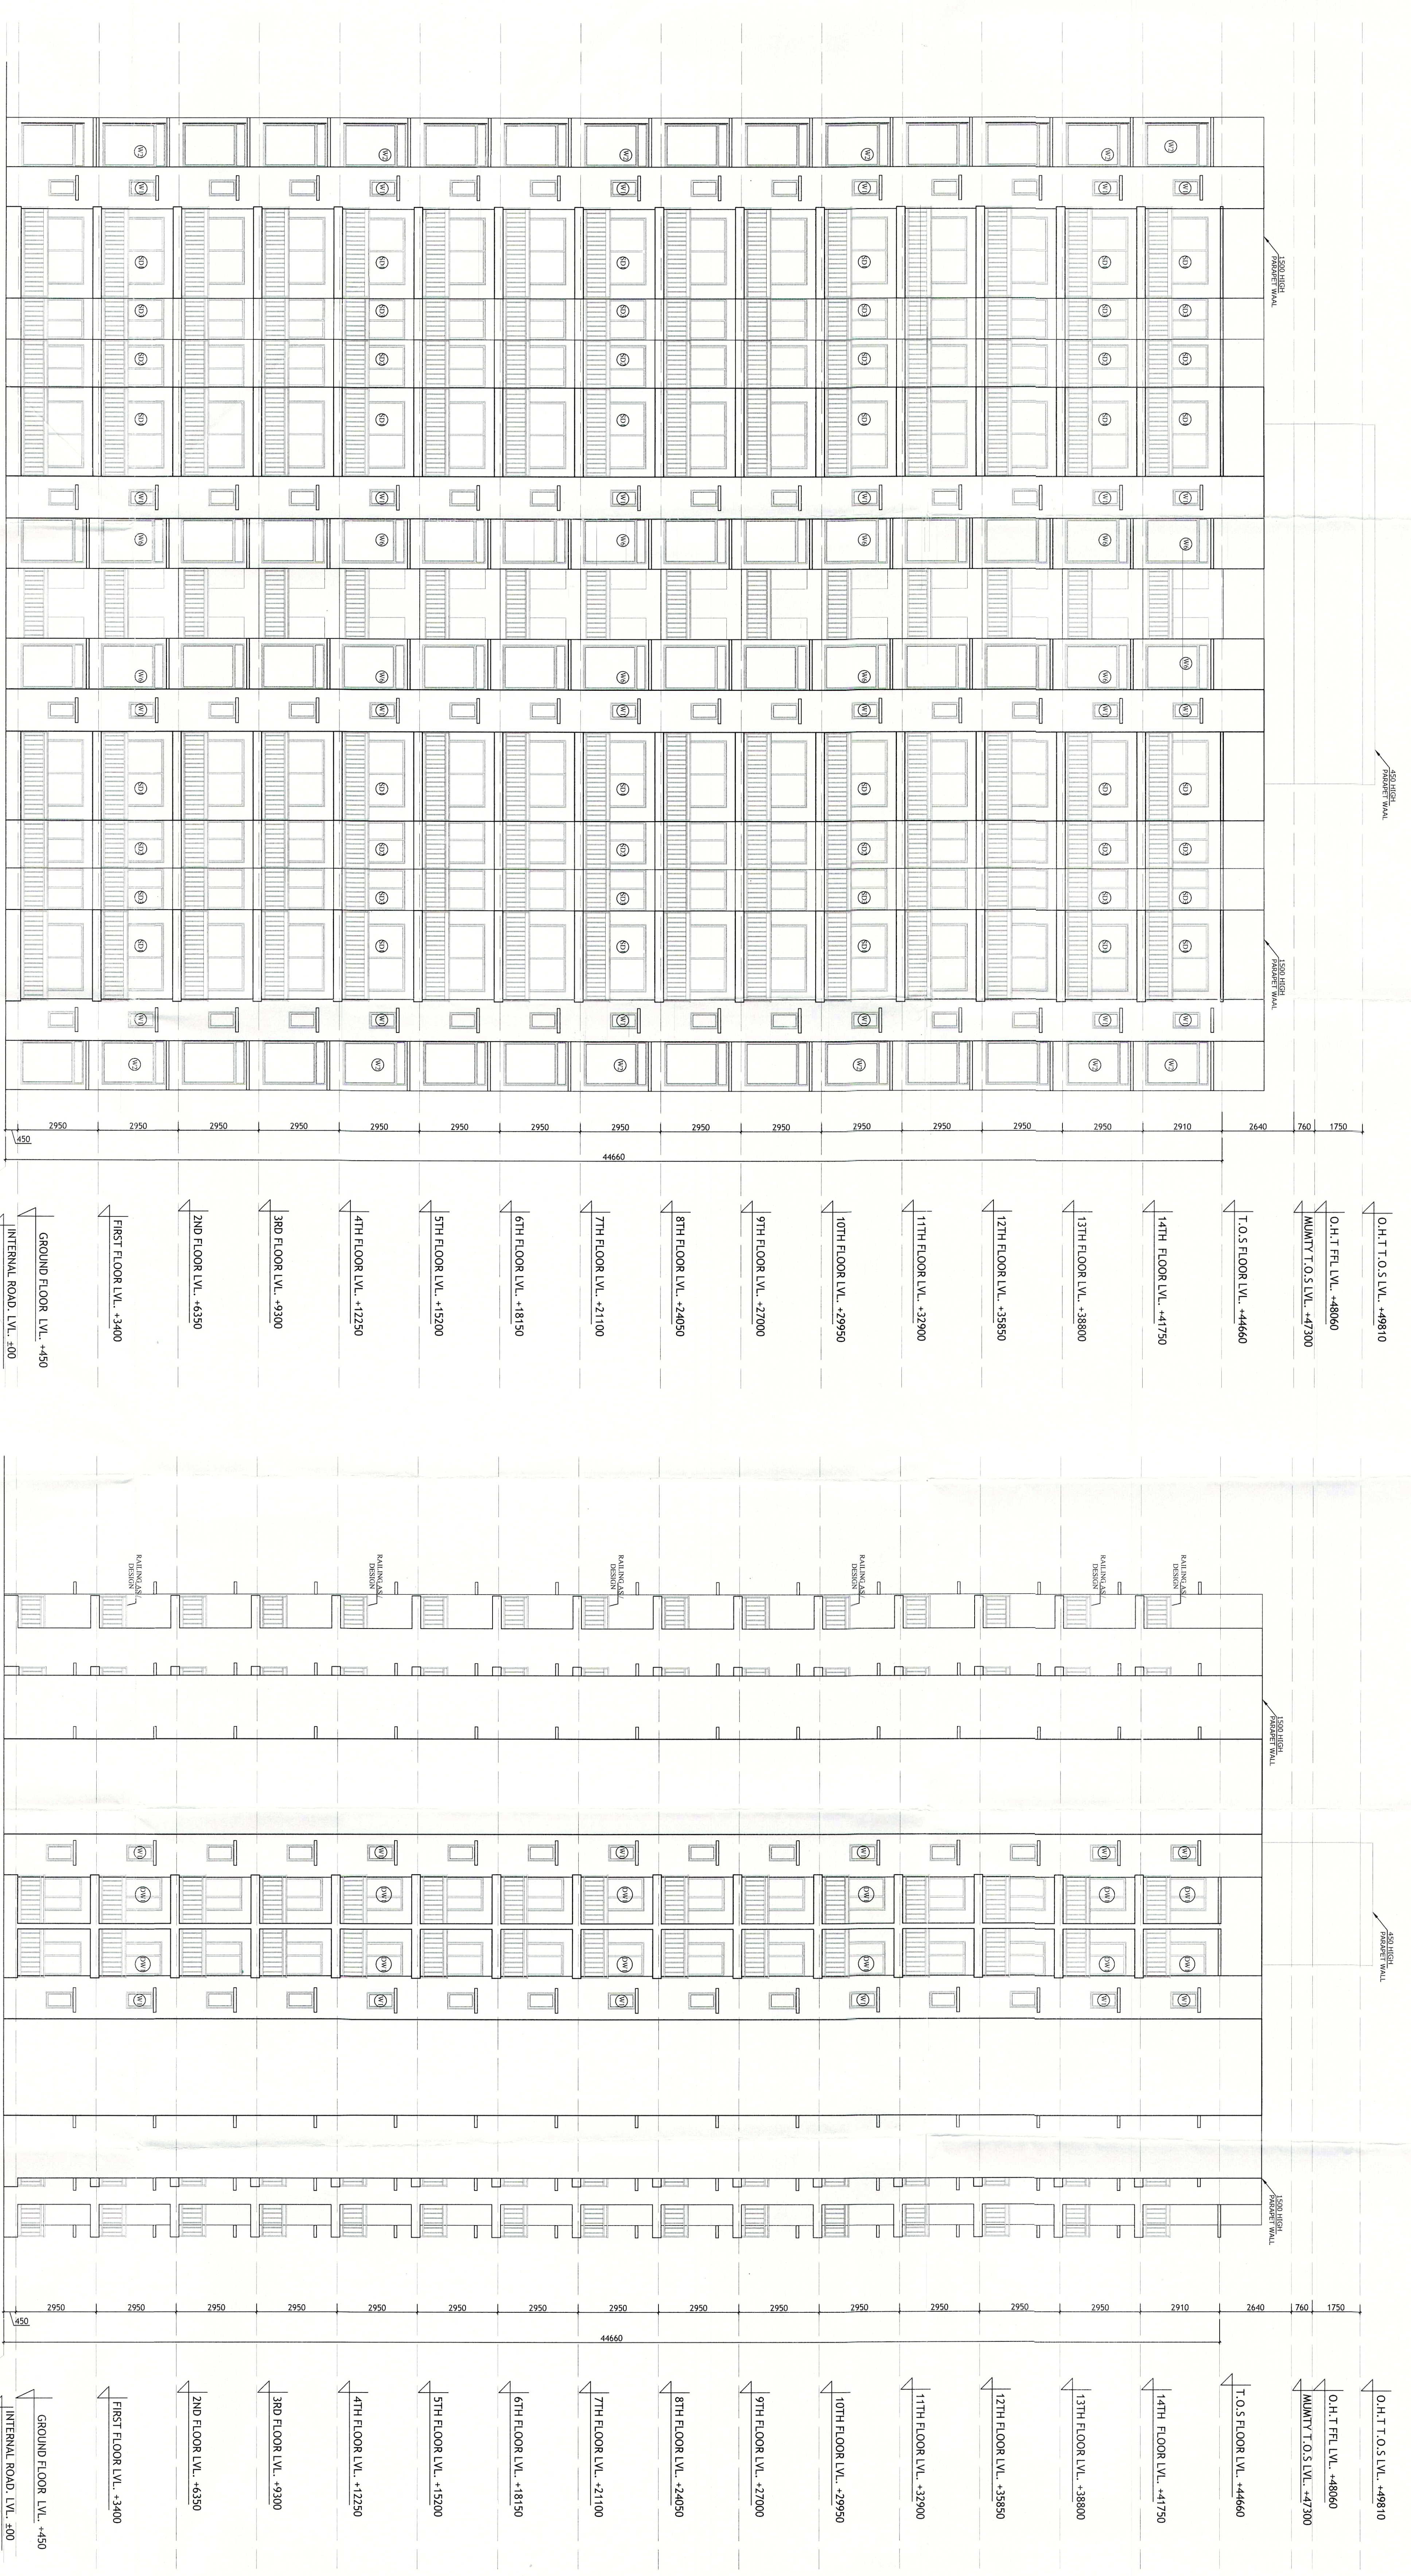

SUBMISSION DRAWING

CLIENT
M/S. SOUTHERN GROUP, INDIA PRIVATE LIMITED
Signature: Chetana, 1008 D.K. Road, Das Building
28 Badli Road, C.P. New Delhi

PROJECT TITLE
PROPOSED BUILDING PLAN OF AFFORDABLE GROUP HOUSING
NO. 21 OF 2018 DATED 04/08/2019 IN SECTOR 84
GULABGARH ANEKAAR URBAN COMPLEX BEING DEVELOPED BY
SIGNATURE INFRASTRUCTURE PVT. LTD.

CONSUMER ENGINEERING SERVICES PVT. LTD.
H. 37, Sector 27, Gurgaon
Tel: 91-1202-220000
Fax: 91-1202-220000
Email: info@consumerengineering.com

NND DESIGN INTERNATIONAL
Gurgaon, Haryana
Tel: 91-1202-220000
Fax: 91-1202-220000
Email: info@nndesign.com

R & ASSOCIATES
Rajiv Gandhi Education & Research Centre
Plot No. 10, Sector 10, Gurgaon
Tel: 91-1202-220000
Fax: 91-1202-220000
Email: info@rassociates.com

ARCHITECT'S SIGNATURE
Rajiv Gandhi Education & Research Centre
Plot No. 10, Sector 10, Gurgaon
Tel: 91-1202-220000
Fax: 91-1202-220000
Email: info@rassociates.com

OWNER'S SIGNATURE
Signature of Owner

KEY PLAN

ELEVATION A
ELEVATION C
ELEVATION B

SCALE: 1:100 @A0 **DATE: OCT 2019**

08