




ELEVATION B

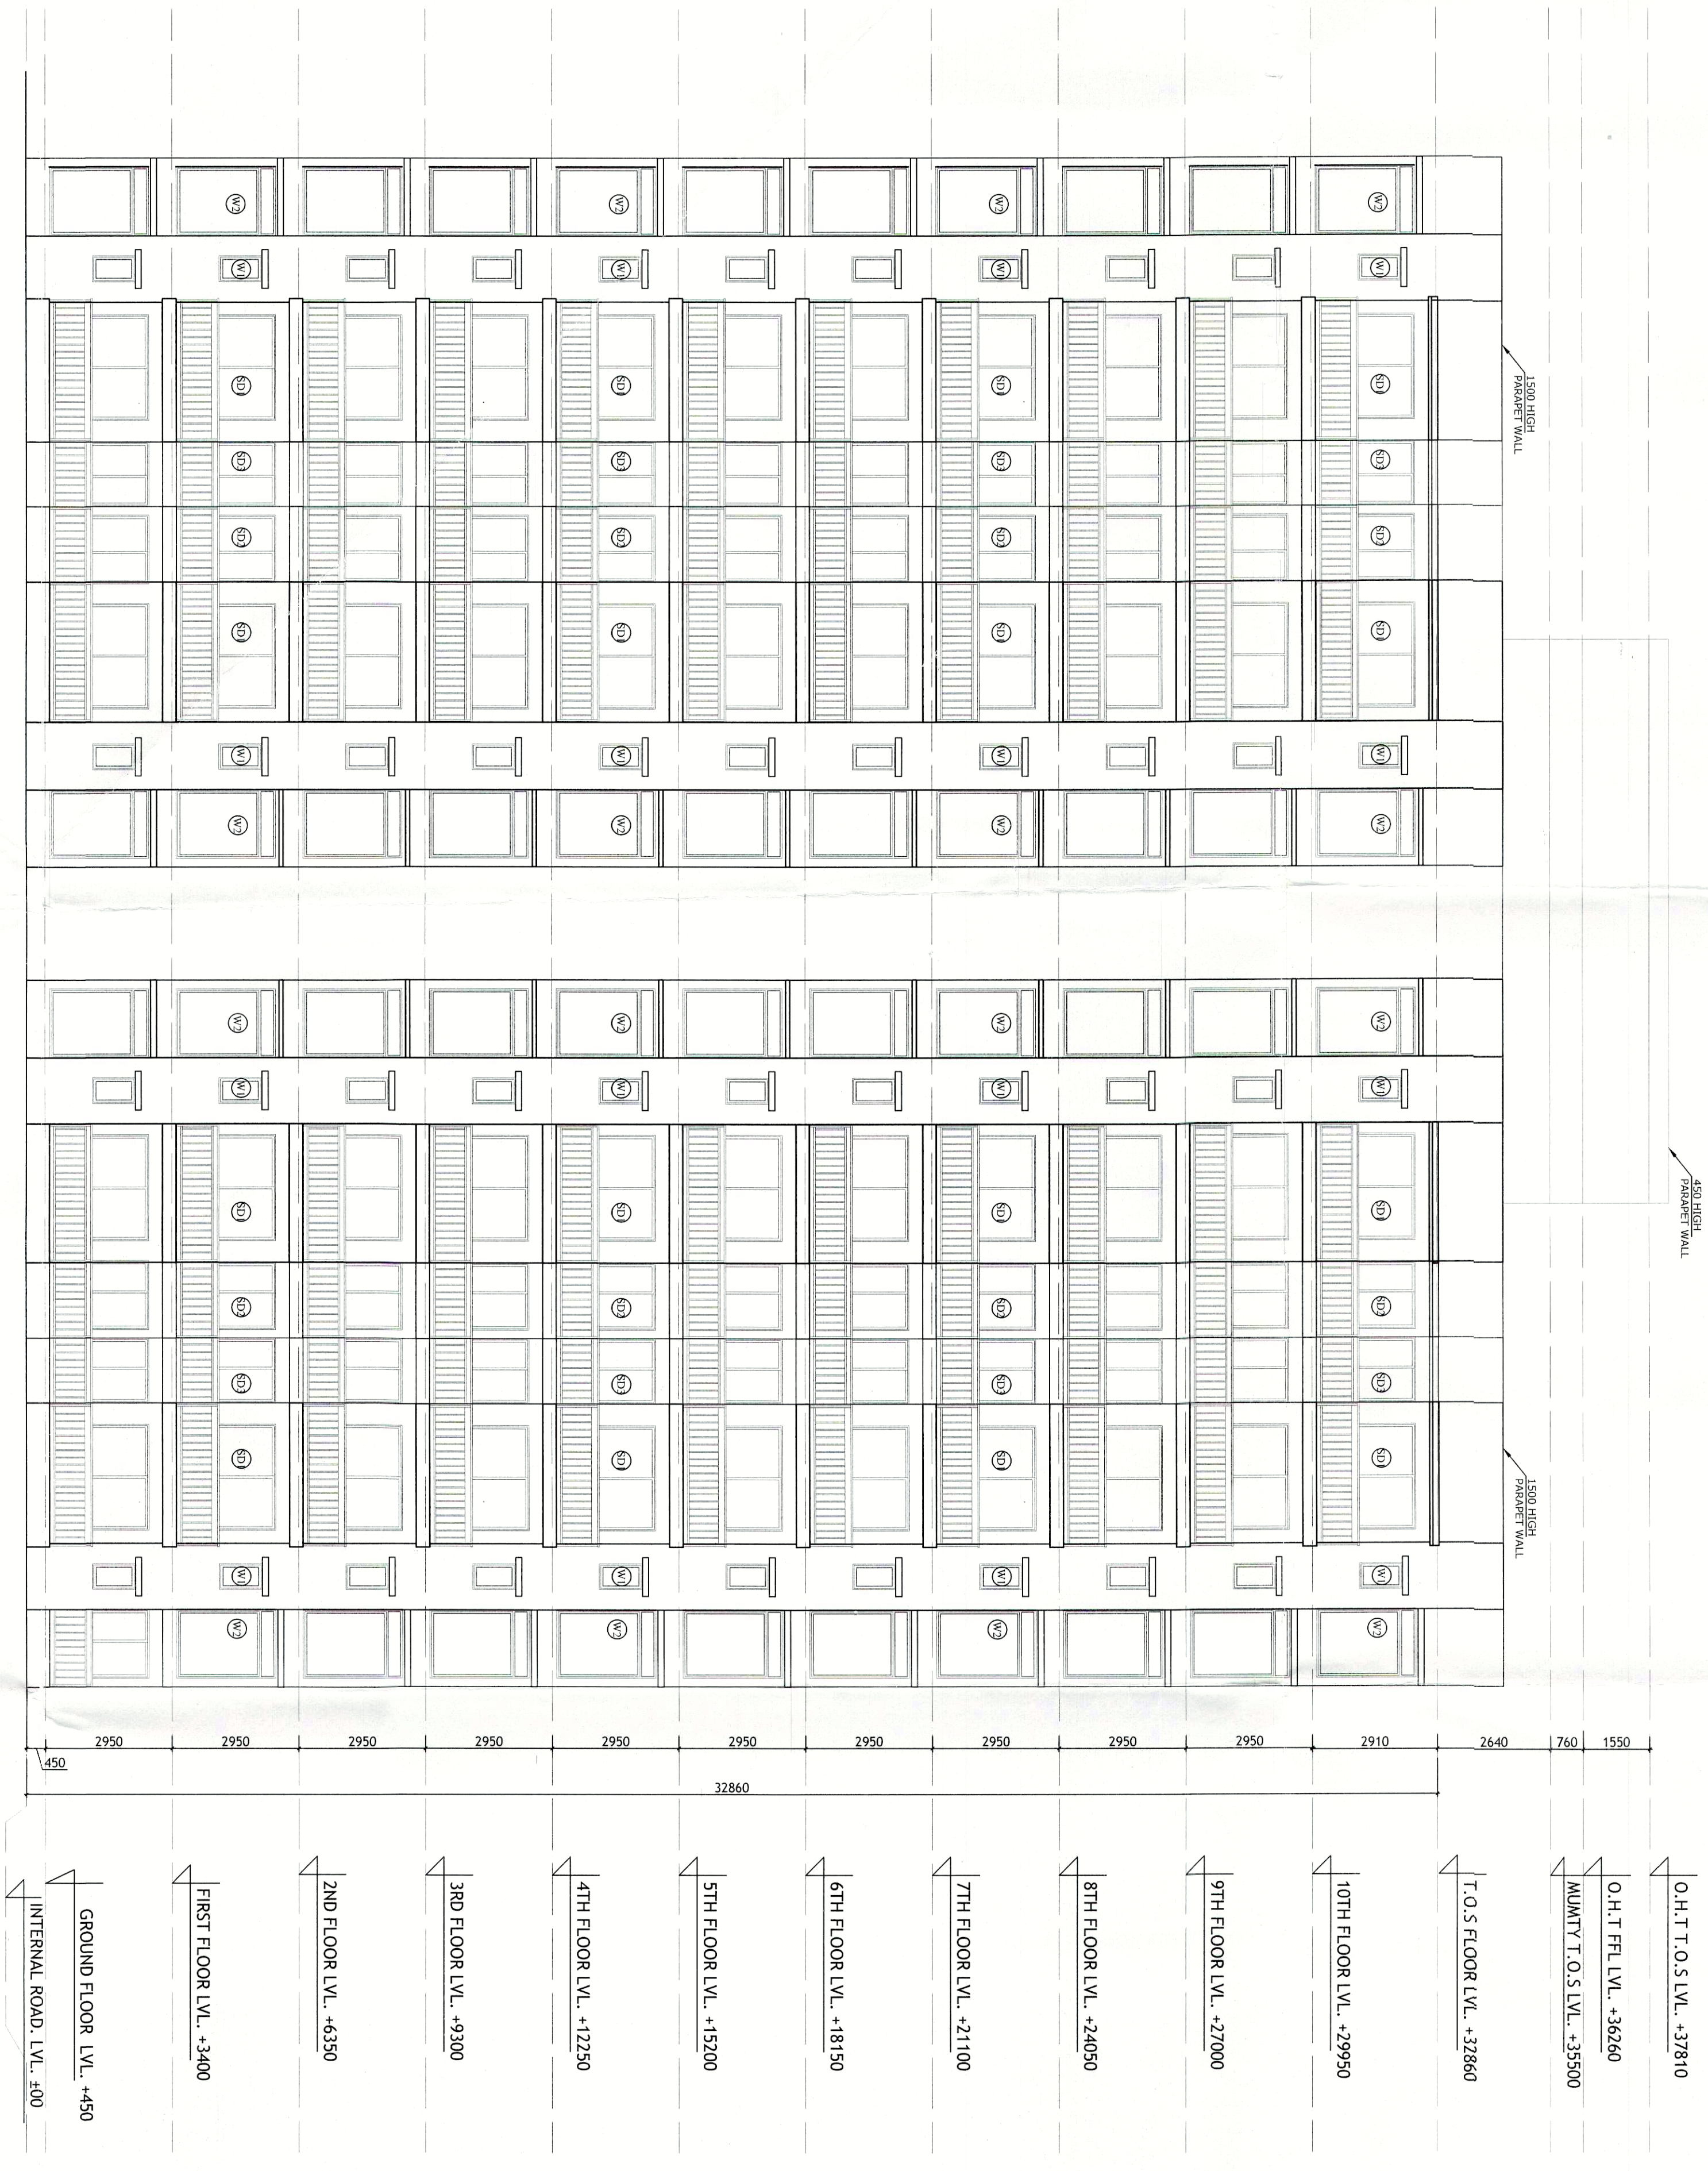


SECTION X-X

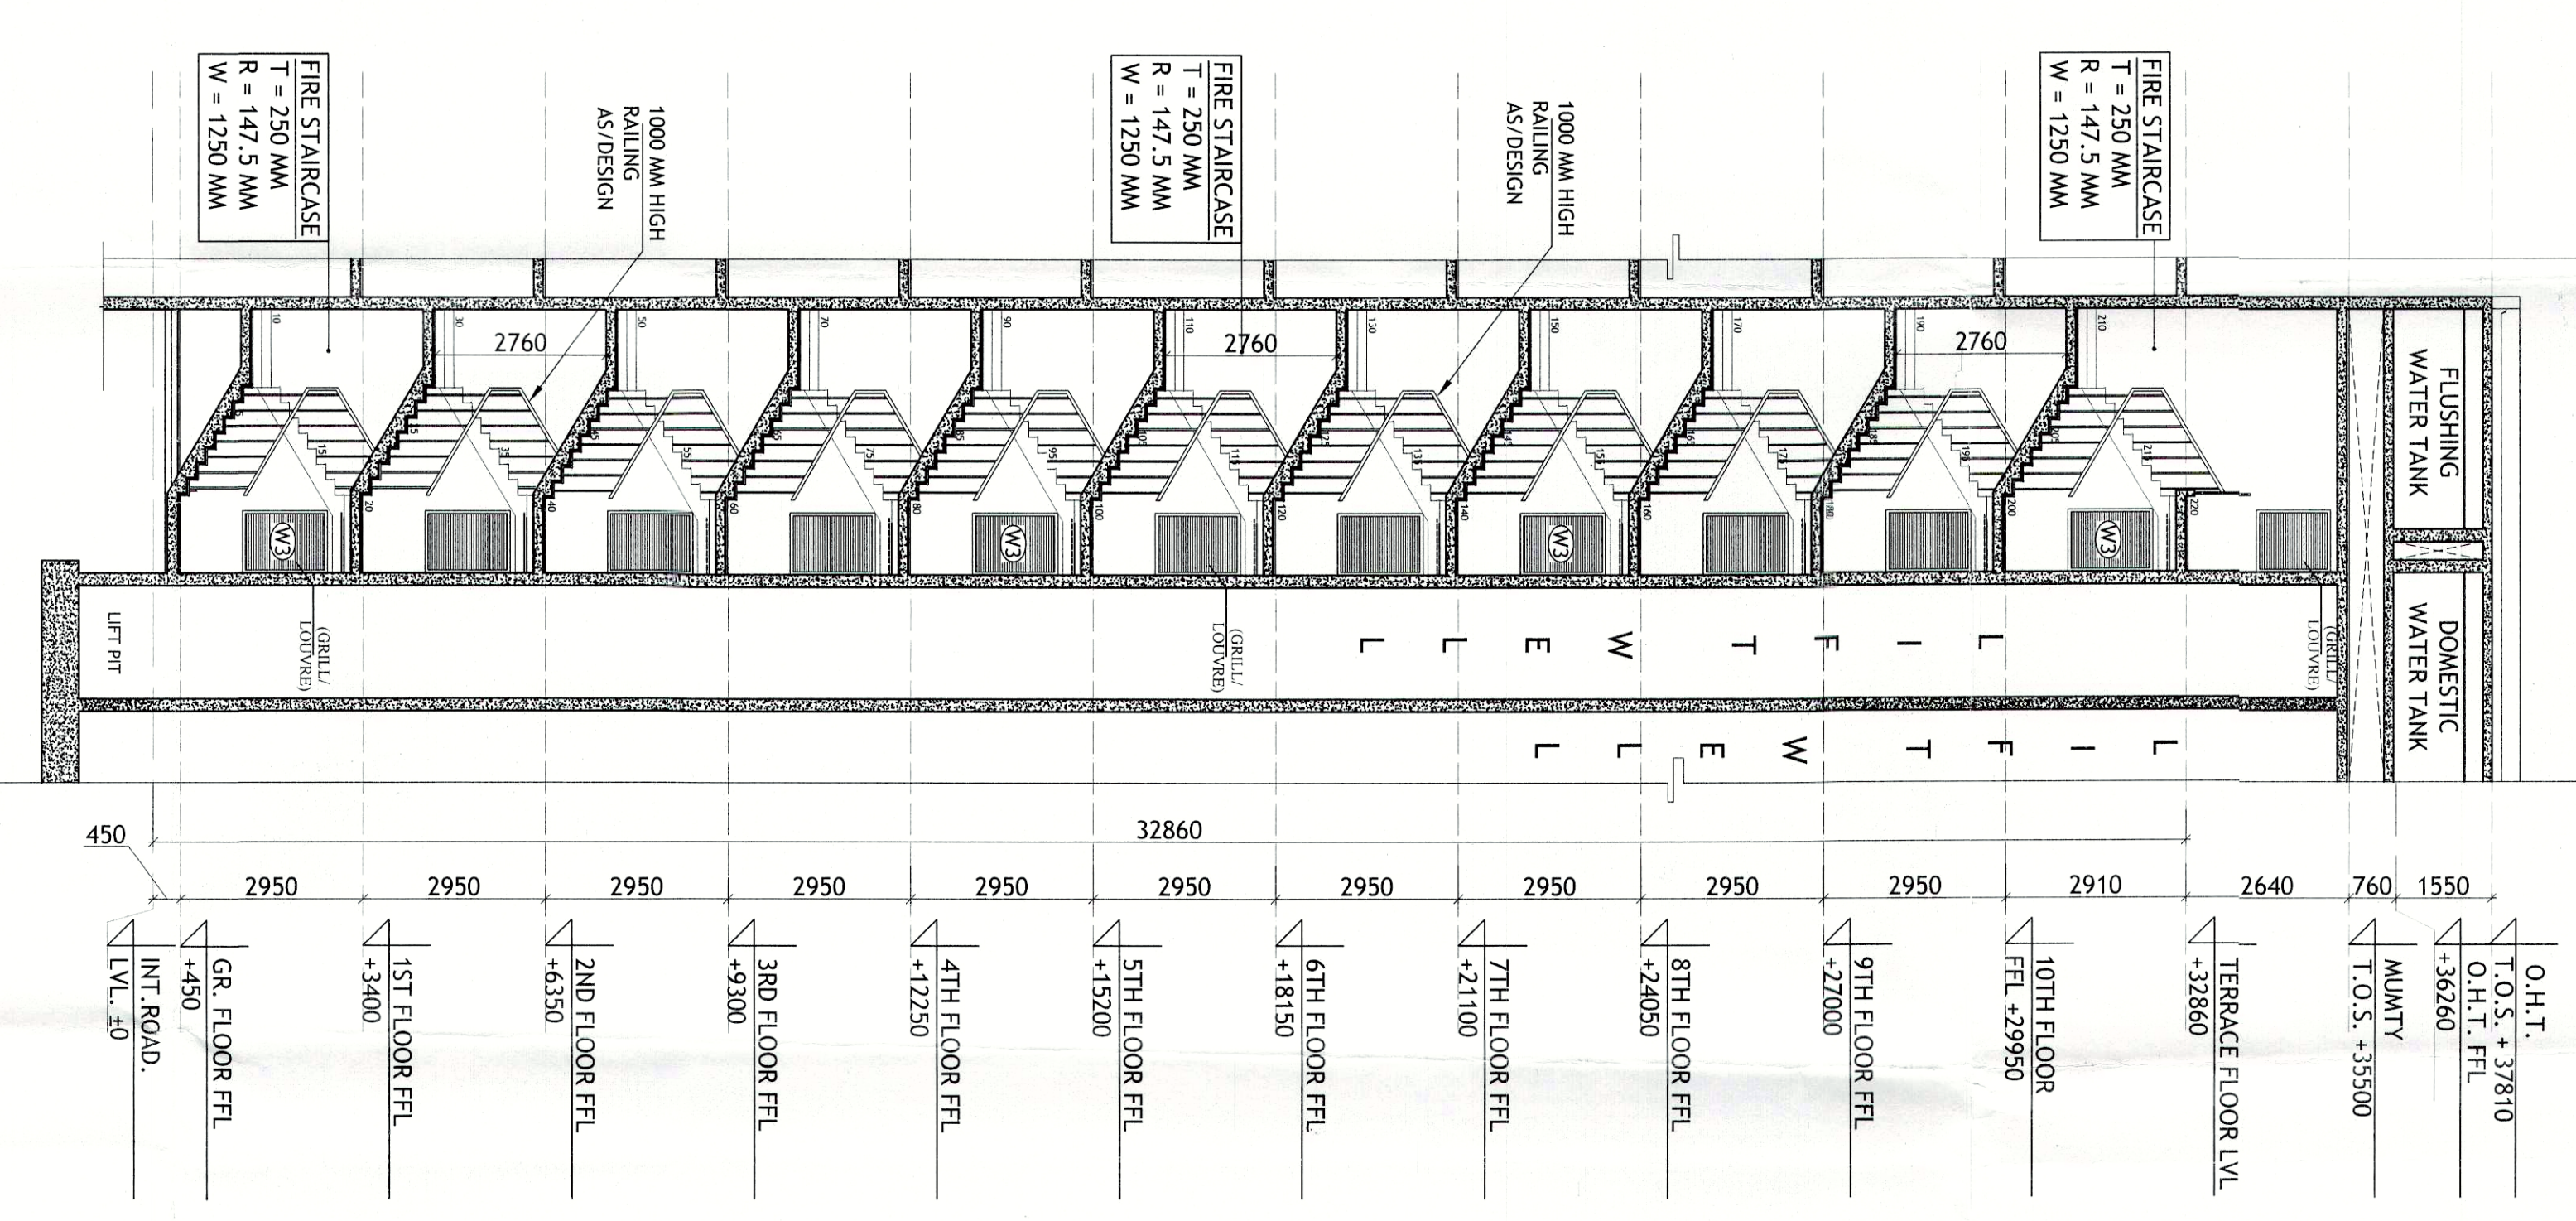

OVER RAMMED EARTH SECTION Y-Y

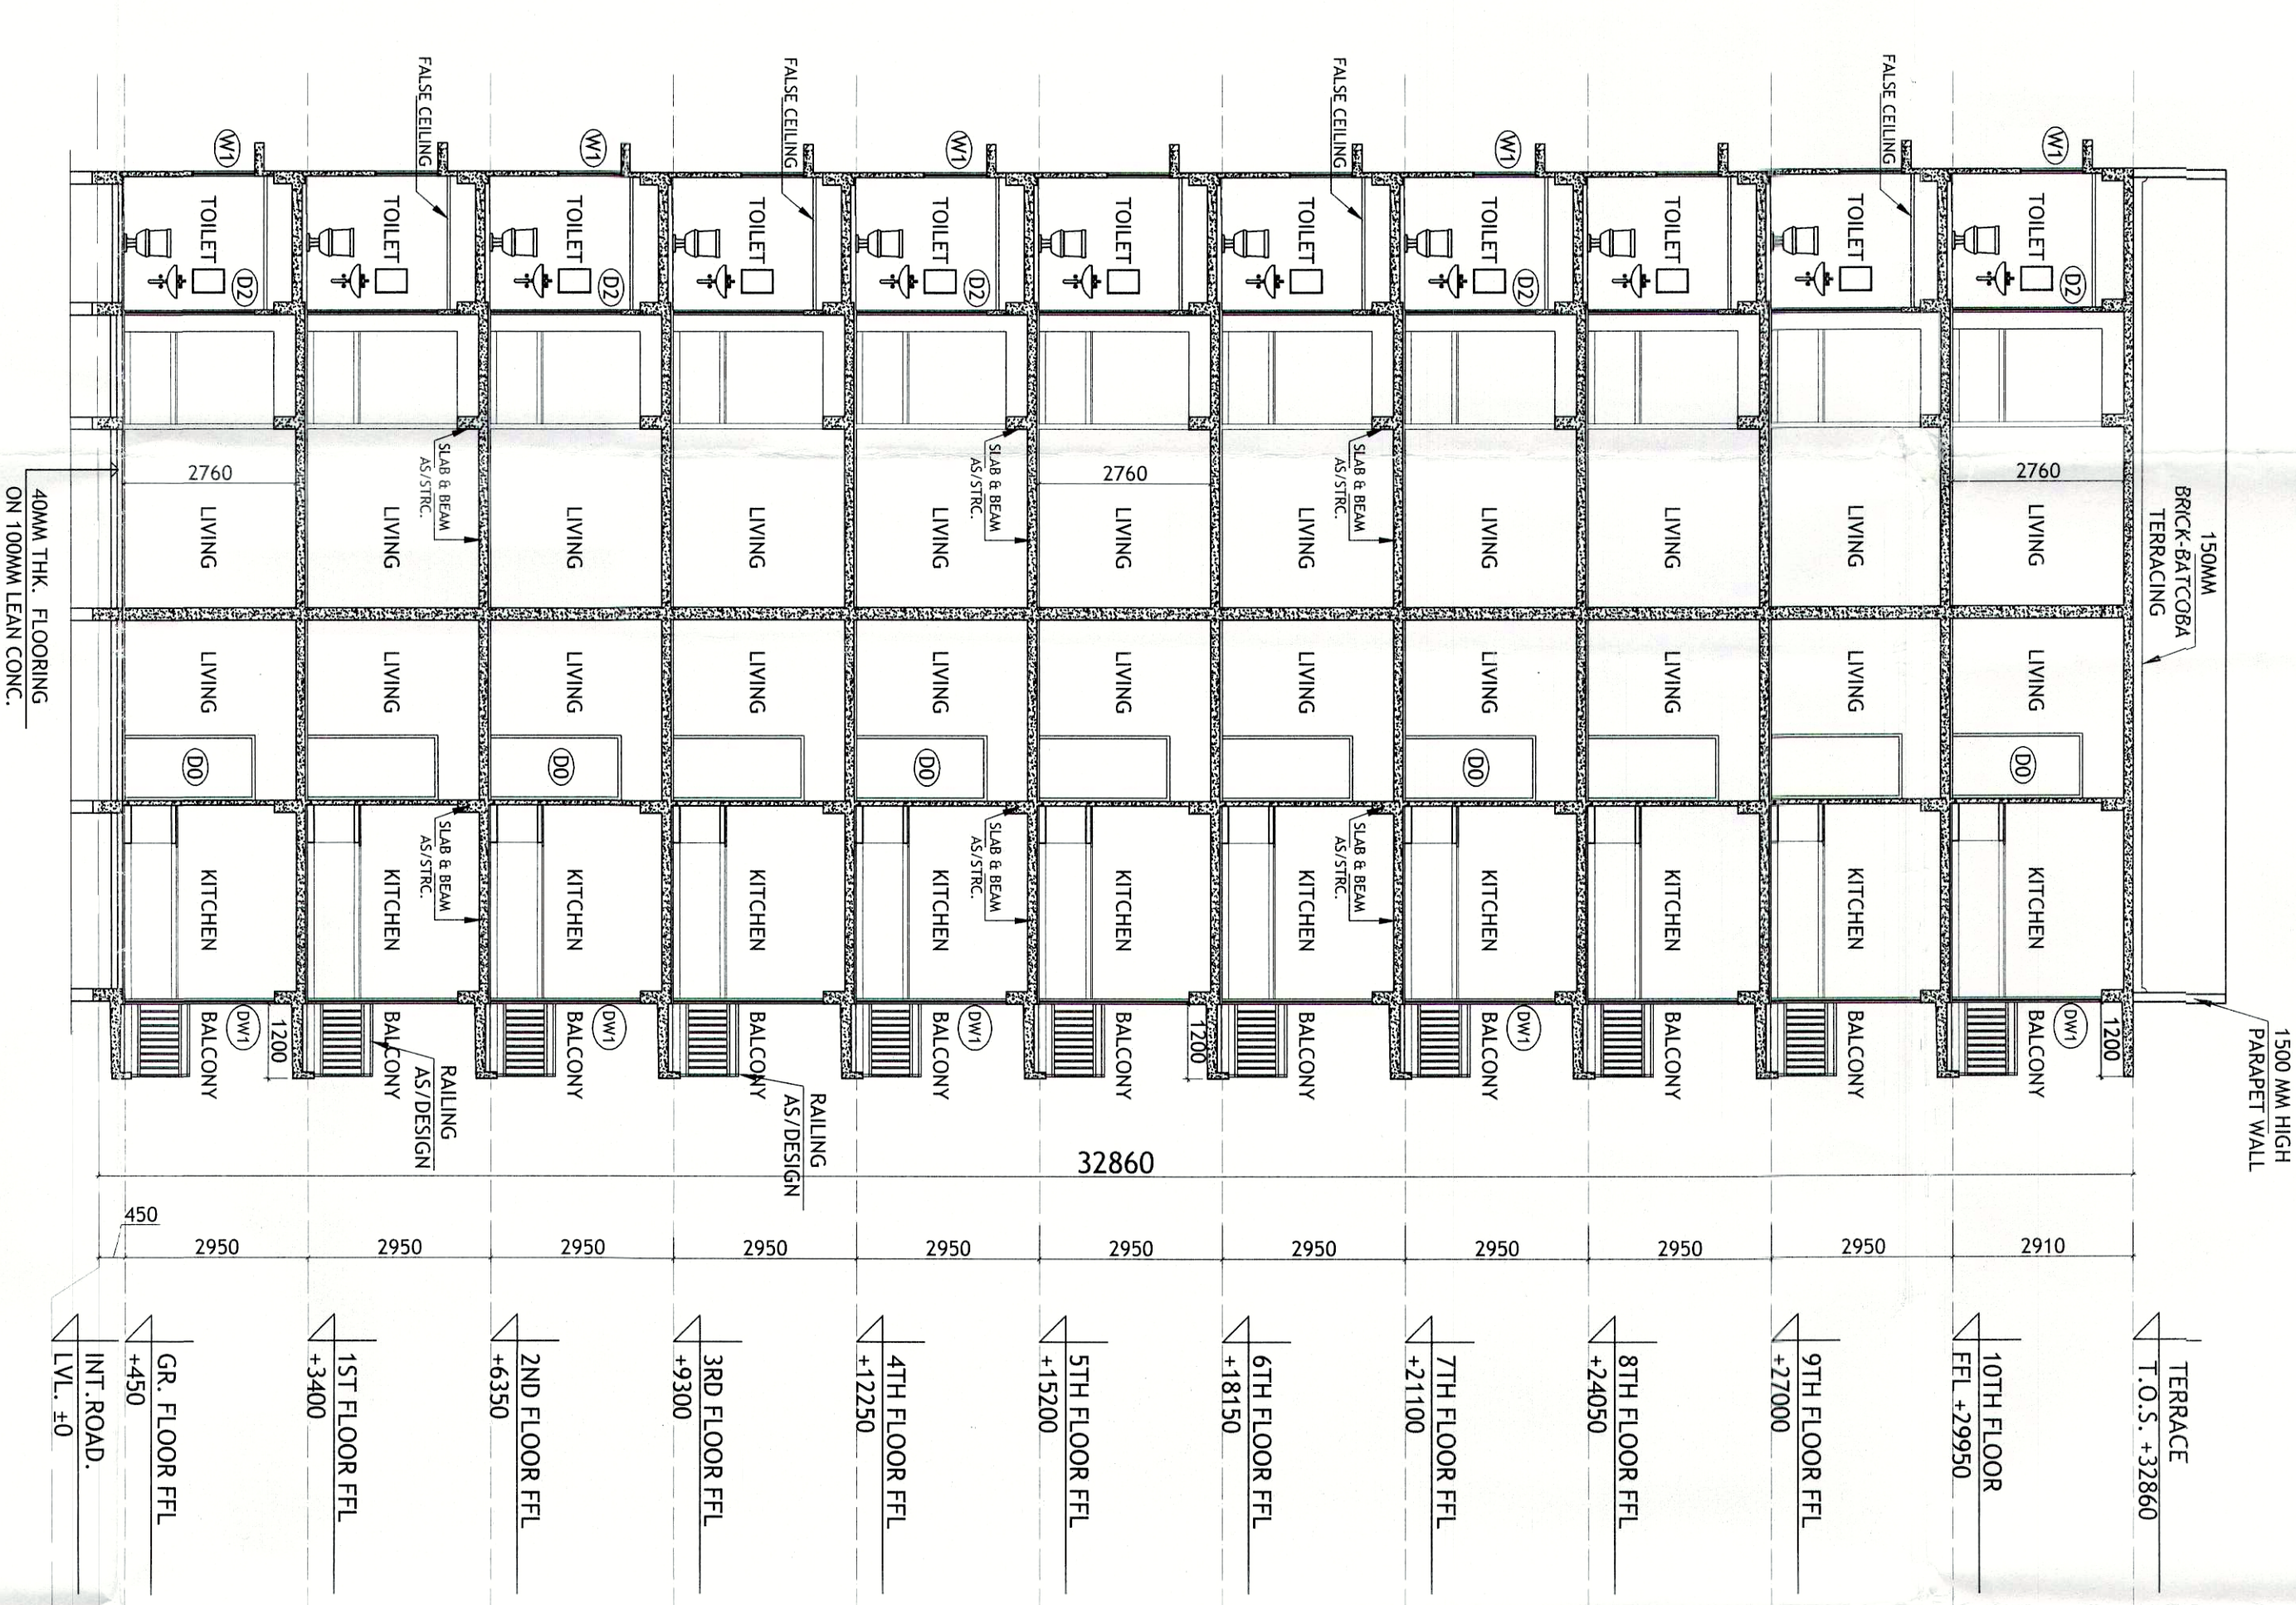

KEY PLAN

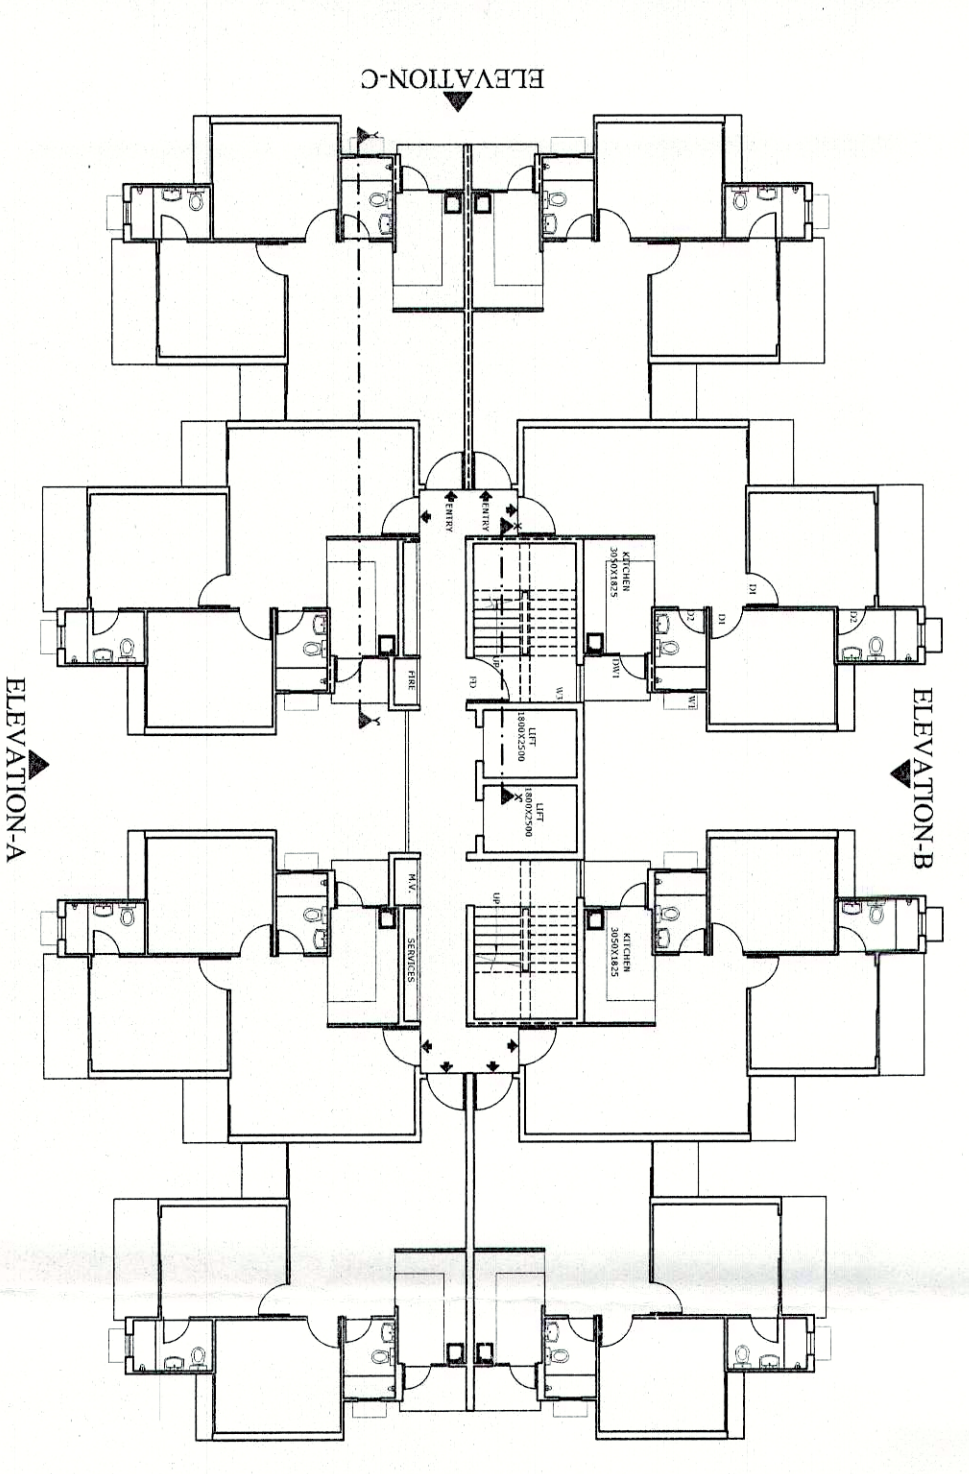

SUBMISSION DRAWING

CLIENT
M/S. SIGNATURE GLOBAL (INDIA) PRIVATE LIMITED
Signature Global, 1308 Dr. Gopal Das Building
28 Barakhamba Road C.P. New Delhi

PROPOSED BUILDING PLAN OF AFFORDABLE GROUP HOUSING COLONY FOR AN AREA MEASURING 4.3725 ACRES (LICENSE NO. 121 OF 2019, DATED 14/09/2019) IN SECTOR-89, GURUGRAM MANESAR URBAN COMPLEX BEING DEVELOPED BY SIGNATURE INFRABUILD PVT. LTD.


Consummate Engineering Services Pvt. Ltd.
B-107, Sector 27, Noida
U.P. 201301
Tel. +91-0120-2285050
E-mail: info@cesindia.in

Structural Consultant



R.K. & ASSOCIATES
Architects, Engineers & Planners
E-31, CHENNAI PARK MAIN, NEW DELHI - 110016, INDIA
T: 3019-3158, 2891-6751, 2856-7335
Fax: 1011 2895-2540 E-mail: rkarchitect@gmail.com

ARCHITECT'S SIGNATURE

OWNERS SIGNATURE

DRAWING TITLE	(SUBMISSION DRAWING)	DWG. NO.
TOWER T-5 ZBHK (G+10) ELEVATION & SECTION		13