


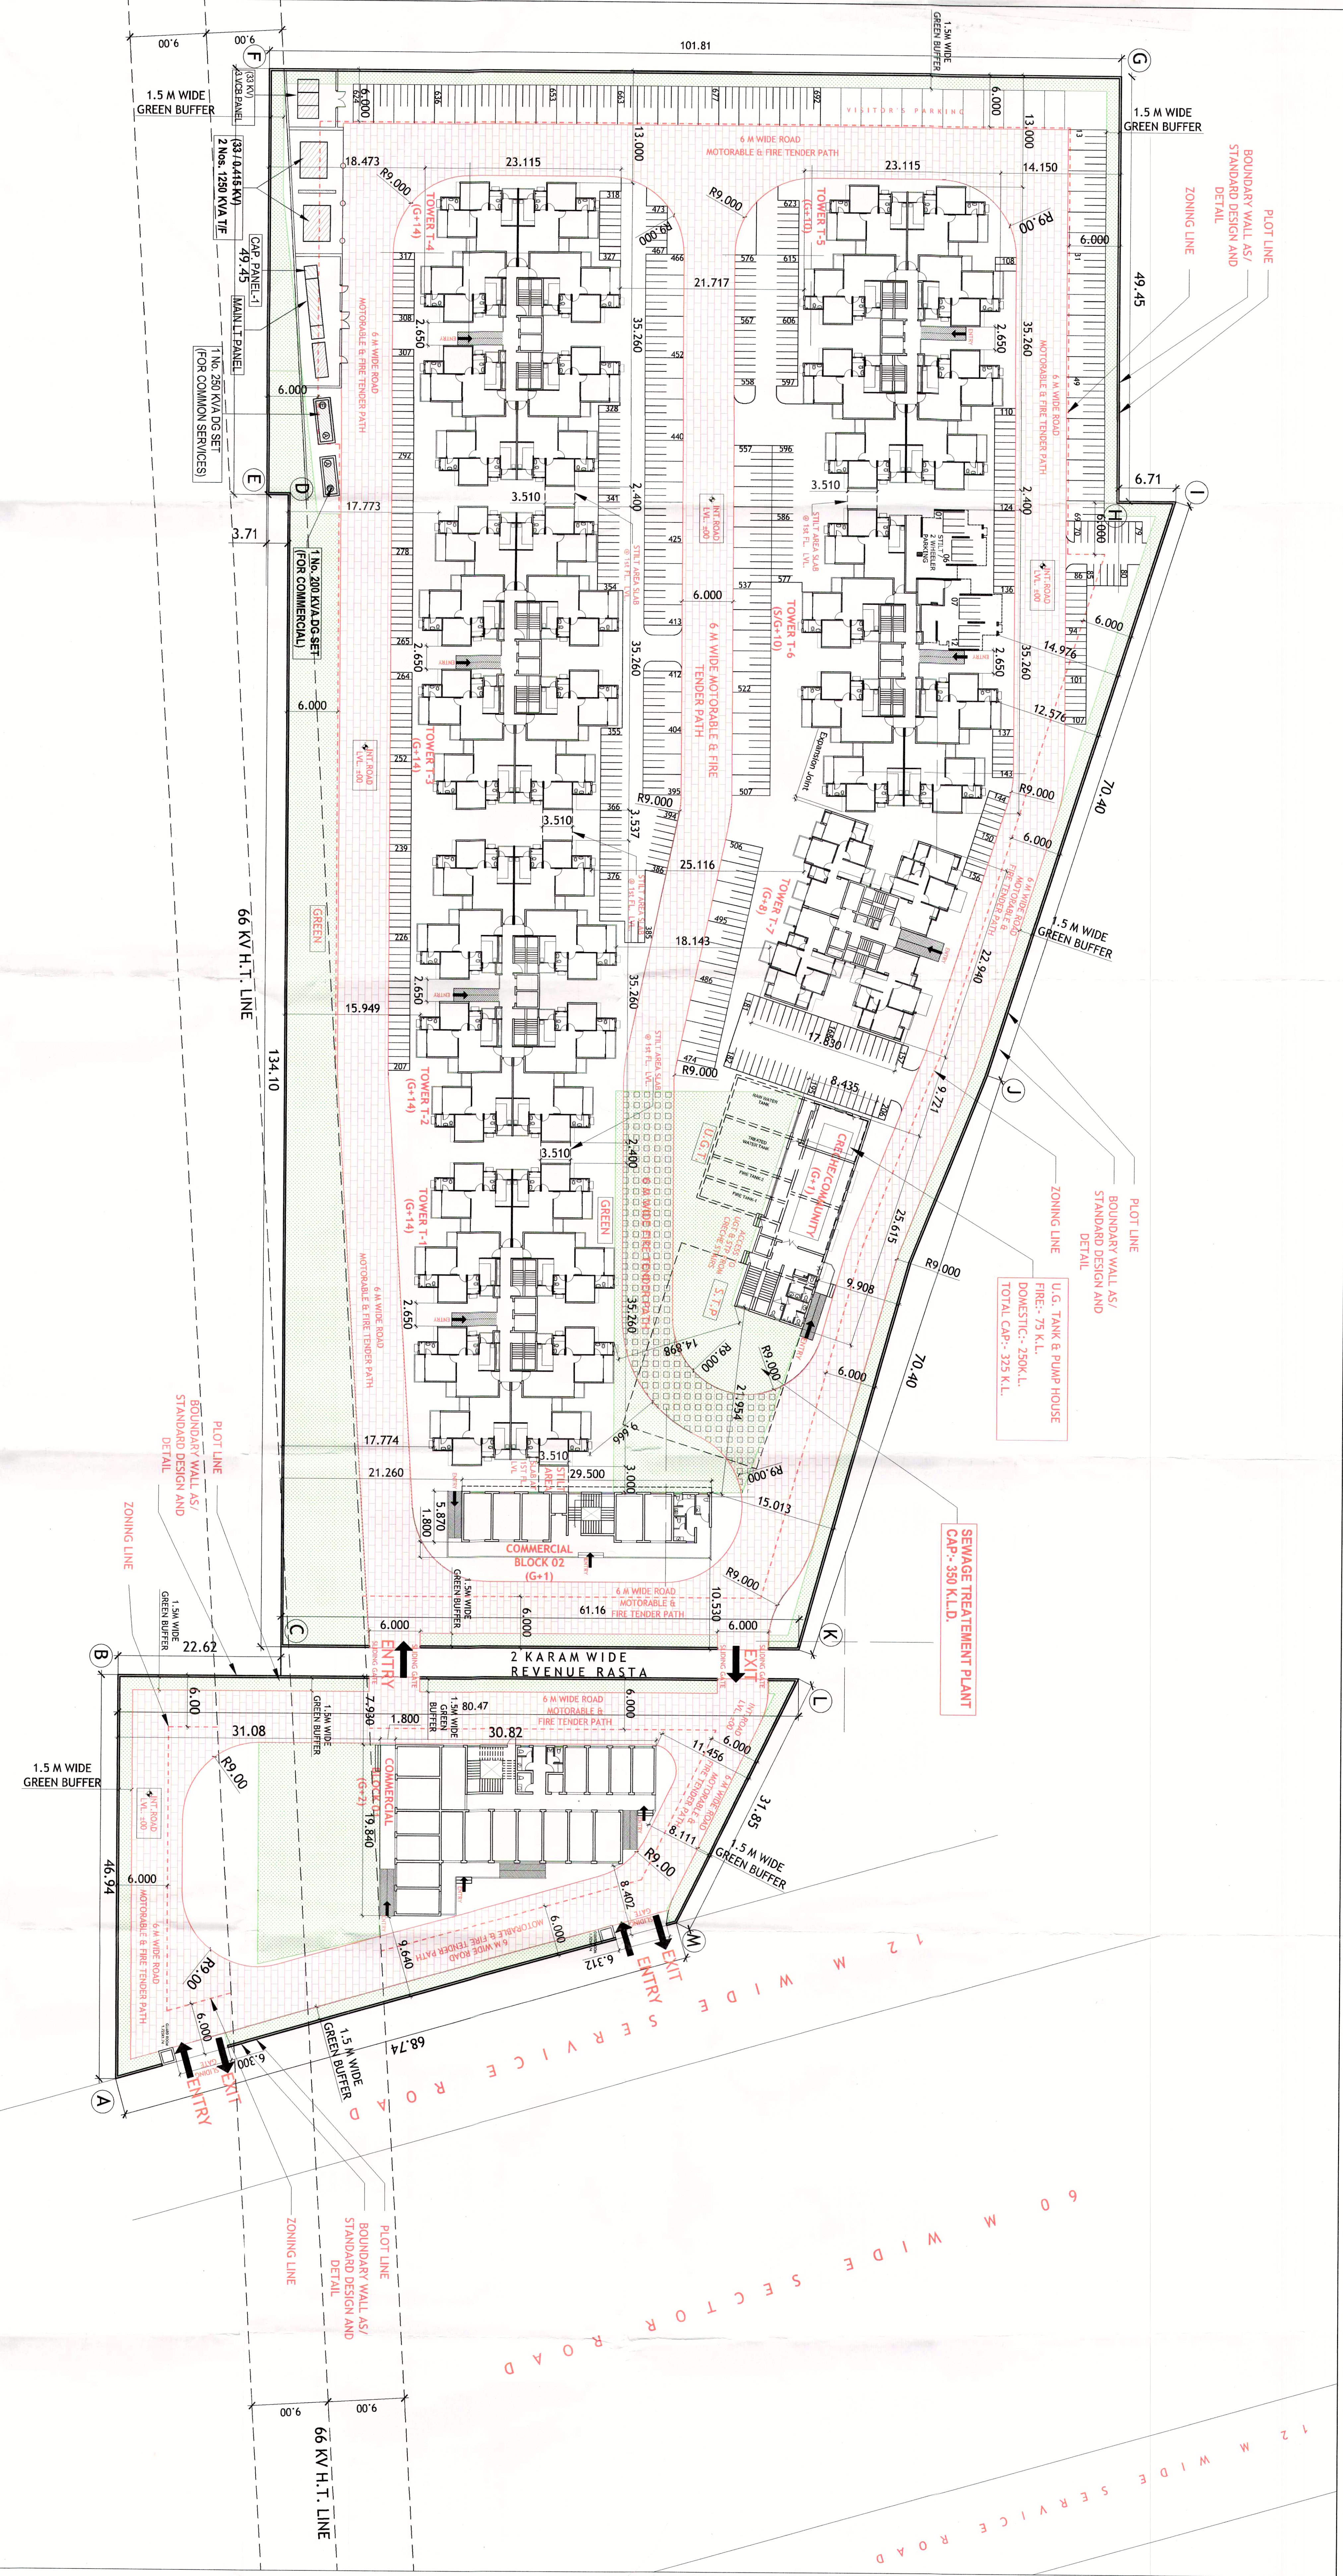

BUILT UP AREA CALCULATIONS										

SUBMISSION DRAWING










