


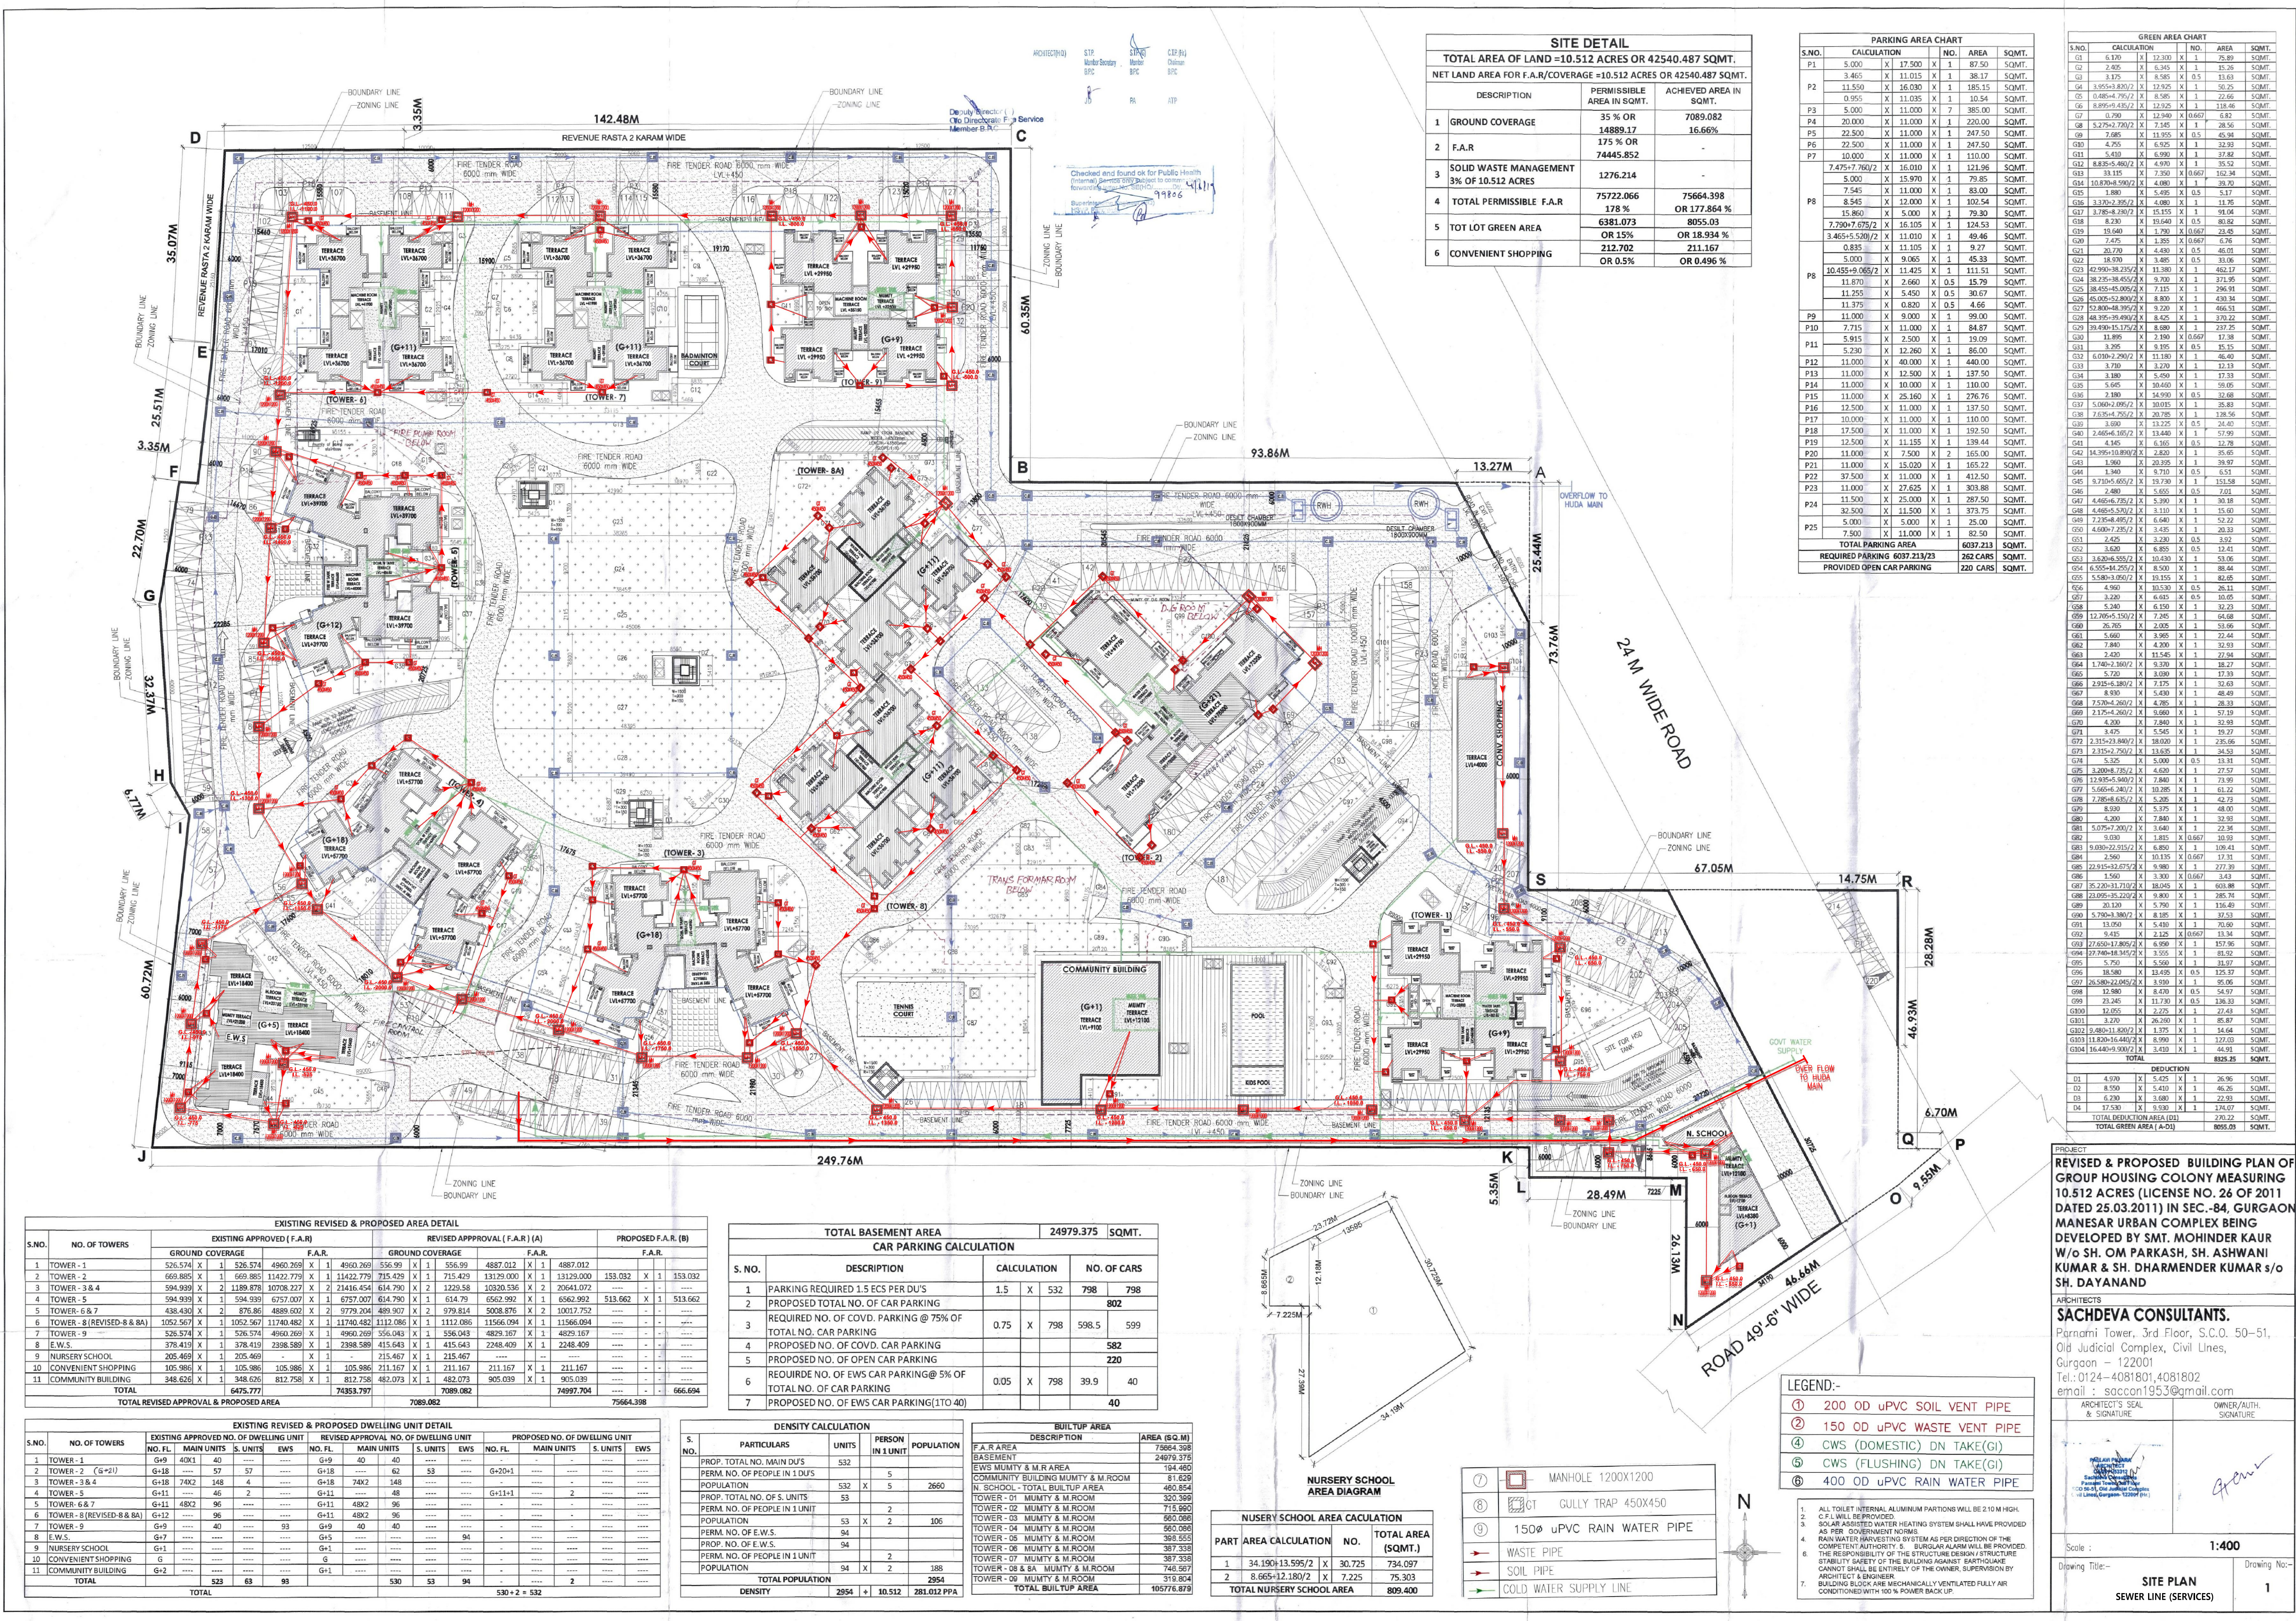

| SITE DETAIL                                                         |                           |                        |
|---------------------------------------------------------------------|---------------------------|------------------------|
| TOTAL AREA OF LAND = 10.512 ACRES OR 42540.487 SQMT.                |                           |                        |
| NET LAND AREA FOR F.A.R./COVERAGE = 10.512 ACRES OR 42540.487 SQMT. |                           |                        |
| DESCRIPTION                                                         | PERMISSIBLE AREA IN SQMT. | ACHIEVED AREA IN SQMT. |
| 1 GROUND COVERAGE                                                   | 35 % OR 14889.17          | 7089.082               |
| 2 F.A.R.                                                            | 175 % OR 7445.852         | 16.66%                 |
| 3 SOLID WASTE MANAGEMENT 3% OF 10.512 ACRES                         | 1276.214                  | 75664.398              |
| 4 TOTAL PERMISSIBLE F.A.R.                                          | 75722.066                 | 178 % OR 177.864 %     |
| 5 TOT LOT GREEN AREA                                                | 6381.073                  | 8055.03                |
| 6 CONVENIENT SHOPPING                                               | 212.702                   | OR 18.934 %            |
|                                                                     | OR 0.5%                   | OR 0.496 %             |

| PARKING AREA CHART          |                |            |       |                |
|-----------------------------|----------------|------------|-------|----------------|
| S.NO.                       | CALCULATION    |            | NO.   | AREA SQMT.     |
| P1                          | 5.000          | X 17.500   | 1     | 87.50 SQMT.    |
| P2                          | 3.465          | X 11.015   | 1     | 38.17 SQMT.    |
|                             | 11.550         | X 16.030   | 1     | 185.15 SQMT.   |
|                             | 0.955          | X 11.035   | 1     | 10.54 SQMT.    |
| P3                          | 5.000          | X 11.000   | 1     | 7.8500 SQMT.   |
| P4                          | 20.000         | X 11.000   | 1     | 220.00 SQMT.   |
| P5                          | 22.500         | X 11.000   | 1     | 247.50 SQMT.   |
| P6                          | 22.500         | X 11.000   | 1     | 247.50 SQMT.   |
| P7                          | 10.000         | X 11.000   | 1     | 110.00 SQMT.   |
|                             | 7.475          | X 16.780/2 | 1     | 124.96 SQMT.   |
|                             | 5.000          | X 15.970   | 1     | 79.85 SQMT.    |
| P8                          | 7.545          | X 11.000   | 1     | 83.000 SQMT.   |
|                             | 8.545          | X 12.000   | 1     | 102.54 SQMT.   |
|                             | 15.860         | X 5.000    | 1     | 79.30 SQMT.    |
| P9                          | 7.760/7.675/2  | X 16.105   | 1     | 124.53 SQMT.   |
|                             | 3.495/5.500/2  | X 11.010   | 1     | 49.46 SQMT.    |
|                             | 5.000          | X 9.965    | 1     | 49.82 SQMT.    |
| P10                         | 5.000          | X 9.865    | 1     | 45.33 SQMT.    |
|                             | 10.455/9.065/2 | X 11.425   | 1     | 111.51 SQMT.   |
|                             | 11.870         | X 2.660    | X 0.5 | 15.79 SQMT.    |
| P11                         | 11.255         | X 5.450    | X 0.5 | 30.67 SQMT.    |
|                             | 11.375         | X 0.820    | X 0.5 | 4.66 SQMT.     |
|                             | 11.000         | X 8.800    | X 1   | 96.80 SQMT.    |
| P12                         | 7.715          | X 11.000   | 1     | 84.87 SQMT.    |
| P13                         | 5.915          | X 2.500    | 1     | 14.909 SQMT.   |
| P14                         | 5.230          | X 12.260   | 1     | 64.00 SQMT.    |
| P15                         | 11.000         | X 40.000   | 1     | 440.00 SQMT.   |
| P16                         | 11.000         | X 12.500   | 1     | 137.50 SQMT.   |
| P17                         | 11.000         | X 10.000   | 1     | 110.00 SQMT.   |
| P18                         | 11.000         | X 25.160   | 1     | 276.76 SQMT.   |
| P19                         | 12.500         | X 11.000   | 1     | 137.50 SQMT.   |
| P20                         | 10.000         | X 11.000   | 1     | 110.00 SQMT.   |
| P21                         | 17.500         | X 11.000   | 1     | 192.50 SQMT.   |
| P22                         | 12.500         | X 11.155   | 1     | 139.44 SQMT.   |
| P23                         | 11.000         | X 7.500    | 1     | 82.500 SQMT.   |
| P24                         | 11.000         | X 15.020   | 1     | 165.22 SQMT.   |
| P25                         | 37.500         | X 11.000   | 1     | 412.50 SQMT.   |
| P26                         | 11.000         | X 27.625   | 1     | 303.88 SQMT.   |
| P27                         | 11.500         | X 25.000   | 1     | 287.50 SQMT.   |
| P28                         | 32.500         | X 11.500   | 1     | 373.75 SQMT.   |
| P29                         | 5.000          | X 5.000    | 1     | 25.00 SQMT.    |
| P30                         | 7.500          | X 11.000   | 1     | 82.50 SQMT.    |
| TOTAL PARKING AREA          |                |            | 222   | 282 CARS SQMT. |
| REQUIRED PARKING 6037/21/23 |                |            | 222   | 282 CARS SQMT. |
| PROVIDED OPEN CAR PARKING   |                |            | 220   | 280 CARS SQMT. |

| GREEN AREA CHART             |                   |     |            |
|------------------------------|-------------------|-----|------------|
| S.NO.                        | CALCULATION       | NO. | AREA SQMT. |
| G1                           | 6.170 X 12.200    | 1   | 75.28      |
| G2                           | 2.405 X 6.345     | 1   | 15.26      |
| G3                           | 3.175 X 8.585     | 1   | 27.35      |
| G4                           | 3.925 X 8.802/2   | 1   | 17.25      |
| G5                           | 0.480 X 7.762/2   | 1   | 1.86       |
| G6                           | 8.895 X 4.35/2    | 1   | 19.46      |
| G7                           | 0.790 X 12.940    | 1   | 10.21      |
| G8                           | 5.275 X 7.762/2   | 1   | 20.56      |
| G9                           | 7.685 X 11.955    | 1   | 91.86      |
| G10                          | 5.410 X 6.990     | 1   | 37.82      |
| G11                          | 8.825 X 4.602/2   | 1   | 20.56      |
| G12                          | 10.870 X 5.902/2  | 1   | 32.30      |
| G13                          | 1.880 X 5.495     | 1   | 10.35      |
| G14                          | 3.370 X 3.952/2   | 1   | 13.35      |
| G15                          | 3.785 X 2.802/2   | 1   | 5.35       |
| G16                          | 8.230 X 19.640    | 1   | 161.82     |
| G17                          | 15.640 X 1.790    | 1   | 27.99      |
| G18                          | 7.475 X 3.335     | 1   | 25.05      |
| G19                          | 20.770 X 4.480    | 1   | 93.05      |
| G20                          | 18.970 X 3.485    | 1   | 66.06      |
| G21                          | 11.425 X 11.115   | 1   | 126.97     |
| G22                          | 2.660 X 0.5       | 1   | 1.33       |
| G23                          | 5.450 X 0.5       | 1   | 2.72       |
| G24                          | 0.820 X 0.5       | 1   | 0.41       |
| G25                          | 9.000 X 1         | 1   | 9.00       |
| G26                          | 11.000 X 1        | 1   | 11.00      |
| G27                          | 5.915 X 2.500     | 1   | 14.79      |
| G28                          | 5.730 X 12.260    | 1   | 70.26      |
| G29                          | 11.000 X 40.000   | 1   | 440.00     |
| G30                          | 11.000 X 12.500   | 1   | 137.50     |
| G31                          | 11.000 X 10.000   | 1   | 110.00     |
| G32                          | 11.000 X 25.160   | 1   | 276.76     |
| G33                          | 12.500 X 11.000   | 1   | 137.50     |
| G34                          | 10.000 X 11.000   | 1   | 110.00     |
| G35                          | 17.500 X 11.000   | 1   | 192.50     |
| G36                          | 12.500 X 11.155   | 1   | 139.44     |
| G37                          | 11.000 X 7.500    | 1   | 82.50      |
| G38                          | 11.000 X 15.020   | 1   | 165.22     |
| G39                          | 37.500 X 11.000   | 1   | 412.50     |
| G40                          | 11.000 X 27.625   | 1   | 303.88     |
| G41                          | 11.500 X 25.000   | 1   | 287.50     |
| G42                          | 32.500 X 11.500   | 1   | 373.75     |
| G43                          | 5.000 X 5.000     | 1   | 25.00      |
| G44                          | 7.500 X 11.000    | 1   | 82.50      |
| G45                          | 2.425 X 3.230     | 1   | 7.84       |
| G46                          | 3.620 X 6.855     | 1   | 24.81      |
| G47                          | 3.220 X 10.430    | 1   | 33.55      |
| G48                          | 6.555 X 4.252/2   | 1   | 13.92      |
| G49                          | 5.580 X 3.062/2   | 1   | 8.45       |
| G50                          | 4.960 X 10.530    | 1   | 52.18      |
| G51                          | 3.220 X 6.035     | 1   | 19.44      |
| G52                          | 5.240 X 6.150     | 1   | 32.23      |
| G53                          | 12.705 X 15.02/2  | 1   | 95.68      |
| G54                          | 26.765 X 2.05     | 1   | 54.96      |
| G55                          | 5.660 X 3.965     | 1   | 22.44      |
| G56                          | 7.840 X 4.200     | 1   | 32.93      |
| G57                          | 2.420 X 11.545    | 1   | 27.94      |
| G58                          | 1.760 X 10.072    | 1   | 17.76      |
| G59                          | 5.720 X 3.030     | 1   | 17.33      |
| G60                          | 2.925 X 1.802/2   | 1   | 2.63       |
| G61                          | 8.930 X 4.430     | 1   | 39.57      |
| G62                          | 2.480 X 5.655     | 1   | 14.05      |
| G63                          | 2.750 X 2.202/2   | 1   | 3.05       |
| G64                          | 2.175 X 2.402/2   | 1   | 2.60       |
| G65                          | 4.200 X 7.840     | 1   | 32.93      |
| G66                          | 4.475 X 5.565     | 1   | 24.91      |
| G67                          | 2.315 X 2.802/2   | 1   | 3.26       |
| G68                          | 2.315 X 2.750/2   | 1   | 3.16       |
| G69                          | 5.325 X 5.000     | 1   | 26.63      |
| G70                          | 3.200 X 7.752/2   | 1   | 12.40      |
| G71                          | 12.935 X 9.902/2  | 1   | 64.59      |
| G72                          | 5.665 X 2.402/2   | 1   | 6.80       |
| G73                          | 7.885 X 6.652/2   | 1   | 26.23      |
| G74                          | 8.830 X 5.375     | 1   | 47.41      |
| G75                          | 4.200 X 7.840     | 1   | 32.93      |
| G76                          | 5.075 X 2.002/2   | 1   | 5.15       |
| G77                          | 3.030 X 1.815     | 1   | 5.50       |
| G78                          | 9.030 X 2.915/2   | 1   | 13.14      |
| G79                          | 2.560 X 10.135    | 1   | 25.91      |
| G80                          | 22.915 X 2.675/2  | 1   | 30.77      |
| G81                          | 3.560 X 3.100     | 1   | 11.03      |
| G82                          | 25.220 X 11.710/2 | 1   | 148.88     |
| G83                          | 23.095 X 35.220/2 | 1   | 408.74     |
| G84                          | 20.120 X 5.760    | 1   | 116.49     |
| G85                          | 5.760 X 3.902/2   | 1   | 11.41      |
| G86                          | 13.070 X 5.410    | 1   | 70.60      |
| G87                          | 9.435 X 2.125     | 1   | 20.06      |
| G88                          | 27.650 X 17.805/2 | 1   | 245.96     |
| G89                          | 27.640 X 16.345/2 | 1   | 226.91     |
| G90                          | 5.750 X 5.560     | 1   | 31.97      |
| G91                          | 38.540 X 13.495   | 1   | 518.97     |
| G92                          | 15.580 X 2.052/2  | 1   | 15.95      |
| G93                          | 12.980 X 8.470    | 1   | 110.00     |
| G94                          | 23.245 X 11.730   | 1   | 272.33     |
| G95                          | 12.055 X 2.275    | 1   | 27.43      |
| G96                          | 3.220 X 29.760    | 1   | 95.87      |
| G97                          | 12.480 X 11.800/2 | 1   | 73.44      |
| G98                          | 11.820 X 16.440/2 | 1   | 97.00      |
| G99                          | 16.440 X 9.300/2  | 1   | 77.00      |
| TOTAL                        |                   |     | 8325.25    |
| DEDUCTION                    |                   |     |            |
| D1                           | 4.970 X 5.425     | 1   | 26.96      |
| D2                           | 8.550 X 5.410     | 1   | 46.26      |
| D3                           | 6.230 X 3.680     | 1   | 22.93      |
| D4                           | 17.530 X 9.930    | 1   | 174.07     |
| TOTAL DEDUCTION AREA (D1-D4) |                   |     | 270.22     |
| TOTAL GREEN AREA (A-D5)      |                   |     | 8055.03    |

| EXISTING REVISED & PROPOSED AREA DETAIL |                                        |                            |           |           |           |                           |          |           |           |
|-----------------------------------------|----------------------------------------|----------------------------|-----------|-----------|-----------|---------------------------|----------|-----------|-----------|
| S.NO.                                   | NO. OF TOWERS                          | EXISTING APPROVED (F.A.R.) |           |           |           | REVISED APPROVAL (F.A.R.) |          |           |           |
|                                         |                                        | GROUND COVERAGE            | F.A.R.    |           |           | GROUND COVERAGE           | F.A.R.   |           |           |
| 1                                       | TOWER - 1                              | 526.574 X 1                | 526.574   | 4960.269  | X 1       | 4960.269                  | 556.99   | X 1       | 4887.012  |
| 2                                       | TOWER - 2                              | 669.885 X 1                | 11422.779 | X 1       | 11422.779 | 715.429                   | X 1      | 13129.000 | 153.032   |
| 3                                       | TOWER - 3 & 4                          | 594.999 X 2                | 1189.878  | 10708.277 | X 2       | 21416.454                 | 614.790  | X 2       | 12328.58  |
| 4                                       | TOWER - 5                              | 594.999 X 1                | 594.999   | 6757.007  | X 1       | 6757.007                  | 614.790  | X 1       | 6562.992  |
| 5                                       | TOWER - 6 & 7                          | 438.430 X 2                | 876.86    | 4889.620  | X 2       | 9737.240                  | 489.907  | X 2       | 10017.752 |
| 6                                       | TOWER - 8 (REVISED-8 & 8A)             | 1052.567 X 1               | 1052.567  | 11740.482 | X 1       | 11740.482                 | 1112.086 | X 1       | 11566.094 |
| 7                                       | TOWER - 9                              | 526.574 X 1                | 526.574   | 4960.269  | X 1       | 4960.269                  | 556.99   | X 1       | 4887.012  |
| 8                                       | E.W.S.                                 | 378.419 X 1                | 378.419   | 2398.589  | X 1       | 2398.589                  | 415.643  | X 1       | 2248.409  |
| 9                                       | NURSERY SCHOOL                         | 205.469 X 1                | 205.469   | -         | X 1       | 215.467                   | -        | X 1       | -         |
| 10                                      | CONVENIENT SHOPPING                    | 105.986 X 1                | 105.986   | 105.986   | X 1       | 105.986                   | 211.167  | X 1       | 211.167   |
| 11                                      | COMMUNITY BUILDING                     | 348.626 X 1                | 348.626   | 812.758   | X 1       | 812.758                   | 482.073  | X 1       | 905.039   |
|                                         | TOTAL                                  | 5475.777                   | 74953.797 |           |           | 7089.082                  |          |           | 74997.704 |
|                                         | TOTAL REVISED APPROVAL & PROPOSED AREA |                            |           |           |           |                           |          |           | 75664.398 |

| EXISTING REVISED & PROPOSED DWELLING UNIT DETAIL |                             |                                        |            |          |       |                                       |            |          |       |                               |            |          |       |
|--------------------------------------------------|-----------------------------|----------------------------------------|------------|----------|-------|---------------------------------------|------------|----------|-------|-------------------------------|------------|----------|-------|
| S.NO.                                            | NO. OF TOWERS               | EXISTING APPROVED NO. OF DWELLING UNIT |            |          |       | REVISED APPROVAL NO. OF DWELLING UNIT |            |          |       | PROPOSED NO. OF DWELLING UNIT |            |          |       |
|                                                  |                             | NO. FL.                                | MAIN UNITS | S. UNITS | EWS   | NO. FL.                               | MAIN UNITS | S. UNITS | EWS   | NO. FL.                       | MAIN UNITS | S. UNITS | EWS   |
| 1                                                | TOWER - 1                   | G+0                                    | 40         | 40       | 40    | G+0                                   | 40         | 40       | 40    |                               |            |          |       |
| 2                                                | TOWER - 2 (G+2)             | G+18                                   | 57         | 57       | 57    | G+18                                  | 62         | 53       | 53    | G+20+1                        | 62         | 53       | 53    |
| 3                                                | TOWER - 3 & 4               | G+18                                   | 74X2       | 148      | 4     | G+18                                  | 74X2       | 148      | 4     | .....                         | .....      | .....    | ..... |
| 4                                                | TOWER - 5                   | G+11                                   | 46         | 2        | ..... | G+11                                  | 48         | .....    | ..... | G+11+1                        | .....      | 2        | ..... |
| 5                                                | TOWER - 6 & 7               | G+11                                   | 48X2       | 96       | ..... | G+11                                  | 48X2       | 96       | ..... | .....                         | .....      | .....    | ..... |
| 6                                                | TOWER - 8 (REVISED- 8 & 8A) | G+12                                   | 96         | .....    | ..... | G+11                                  | 48X2       | 96       | ..... | .....                         | .....      | .....    | ..... |
| 7                                                | TOWER - 9                   | G+9                                    | 40         | .....    | 53    | G+9                                   | 40         | 40       | ..... | .....                         | .....      | .....    | ..... |
| 8                                                | E.W.S.                      | G+7                                    | .....      | .....    | ..... | G+5                                   | .....      | 94       | ..... | .....                         | .....      | .....    | ..... |
| 9                                                | NURSERY SCHOOL              | G+1                                    | .....      | .....    | ..... | G+1                                   | .....      | .....    | ..... | .....                         | .....      | .....    | ..... |
| 10                                               | CONVENIENT SHOPPING         | G                                      | .....      | .....    | ..... | G                                     | .....      | .....    | ..... | .....                         | .....      | .....    | ..... |
| 11                                               | COMMUNITY BUILDING          | G+2                                    | .....      | .....    | ..... | G+1                                   | .....      | .....    | ..... | .....                         | .....      | .....    | ..... |
| TOTAL                                            |                             |                                        | 523        | 63       | 93    |                                       | 530        | 53       | 94    |                               |            | 2        |       |
|                                                  |                             | TOTAL                                  |            |          |       |                                       |            |          |       | 530 + 2 = 532                 |            |          |       |