


12 MT. WD. SERVICE ROAD

60 MT. WD. SECTOR ROAD


12 MT. WD. SERVICE ROAD

TOWER A
15 MT. WD. EXISTING BADSHAHPUR-DARBARIPUR ROAD

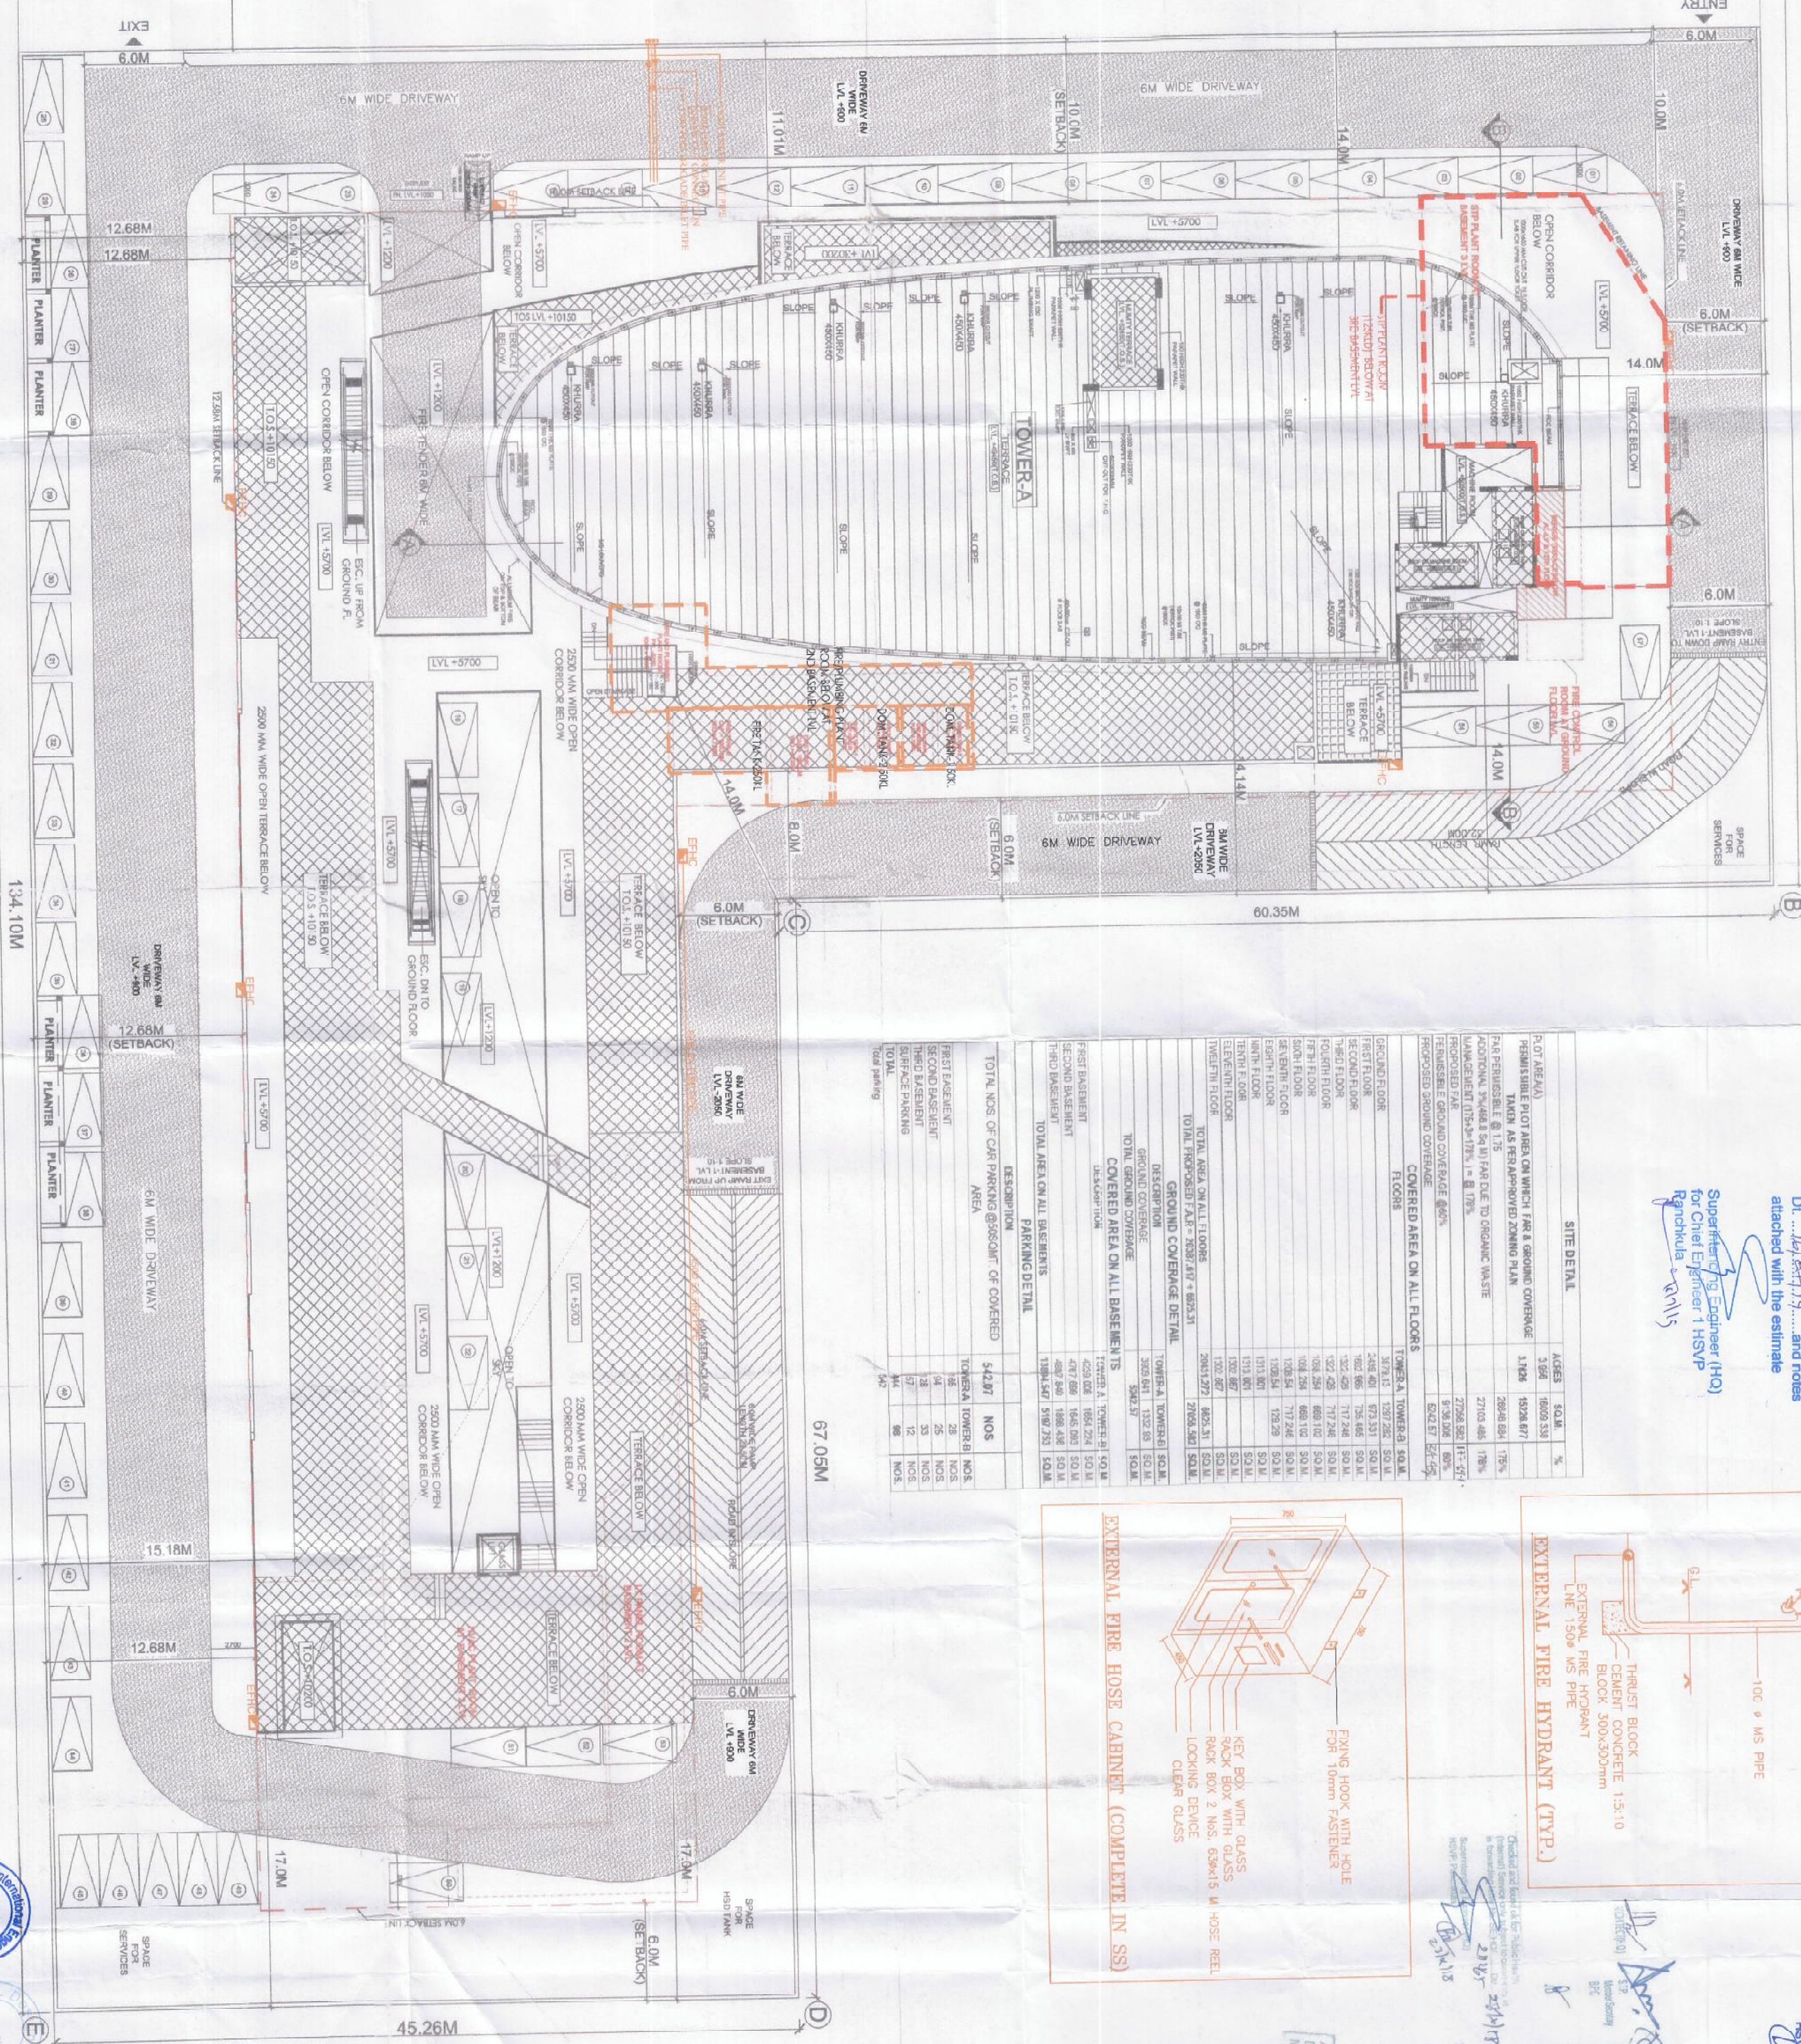


Checked subject to comments in forwarding letter No. 226/2018 D-144/2018... and notes attached with the estimate
 Submitted by: *[Signature]*
 For Chief Engineer (HS&P) *[Signature]*

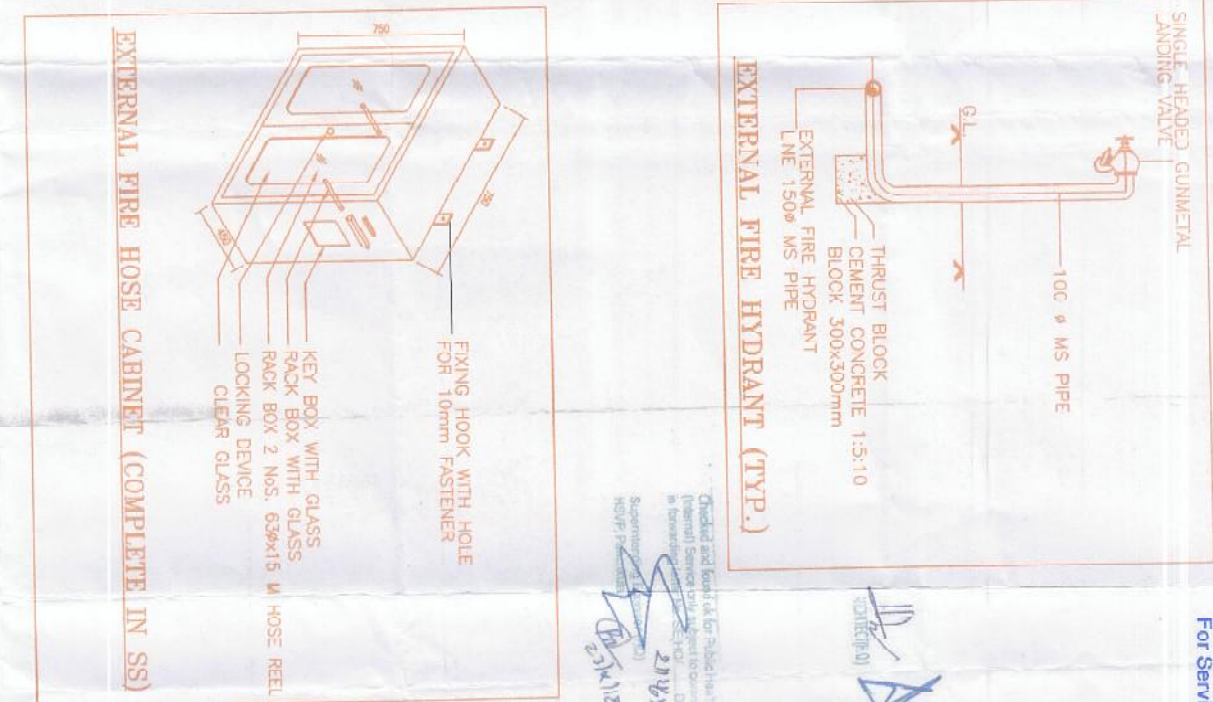

For Service Plan Engineer *[Signature]*
 For Chief Engineer *[Signature]*

ACPL
 AUTHORIZED SIGNATORY
 For Space Tower Pvt. Ltd.
 12/12/2018