


	LATITUDE	LONGITUDE
A	28°25'42.76" N	76°56'20.34" E
B	28°25'43.15" N	76°56'31.97" E
C	28°25'52.81" N	76°56'32.13" E
D	28°25'52.92" N	76°56'34.55" E
E	28°25'40.74" N	76°56'34.30" E
F	28°25'38.23" N	76°56'29.01" E
G	28°25'35.54" N	76°56'29.06" E
H	28°25'35.39" N	76°56'28.05" E
I	28°25'39.30" N	76°56'27.92" E
J	28°25'40.73" N	76°56'24.75" E
K	28°25'41.06" N	76°56'22.32" E
L	28°25'40.58" N	76°56'22.25" E
M	28°25'40.54" N	76°56'20.39" E
a1	28°25'42.82" N	76°56'21.86" E
c1	28°25'51.18" N	76°56'32.10" E
d1	28°25'51.24" N	76°56'34.56" E
m1	28°25'40.65" N	76°56'21.70" E

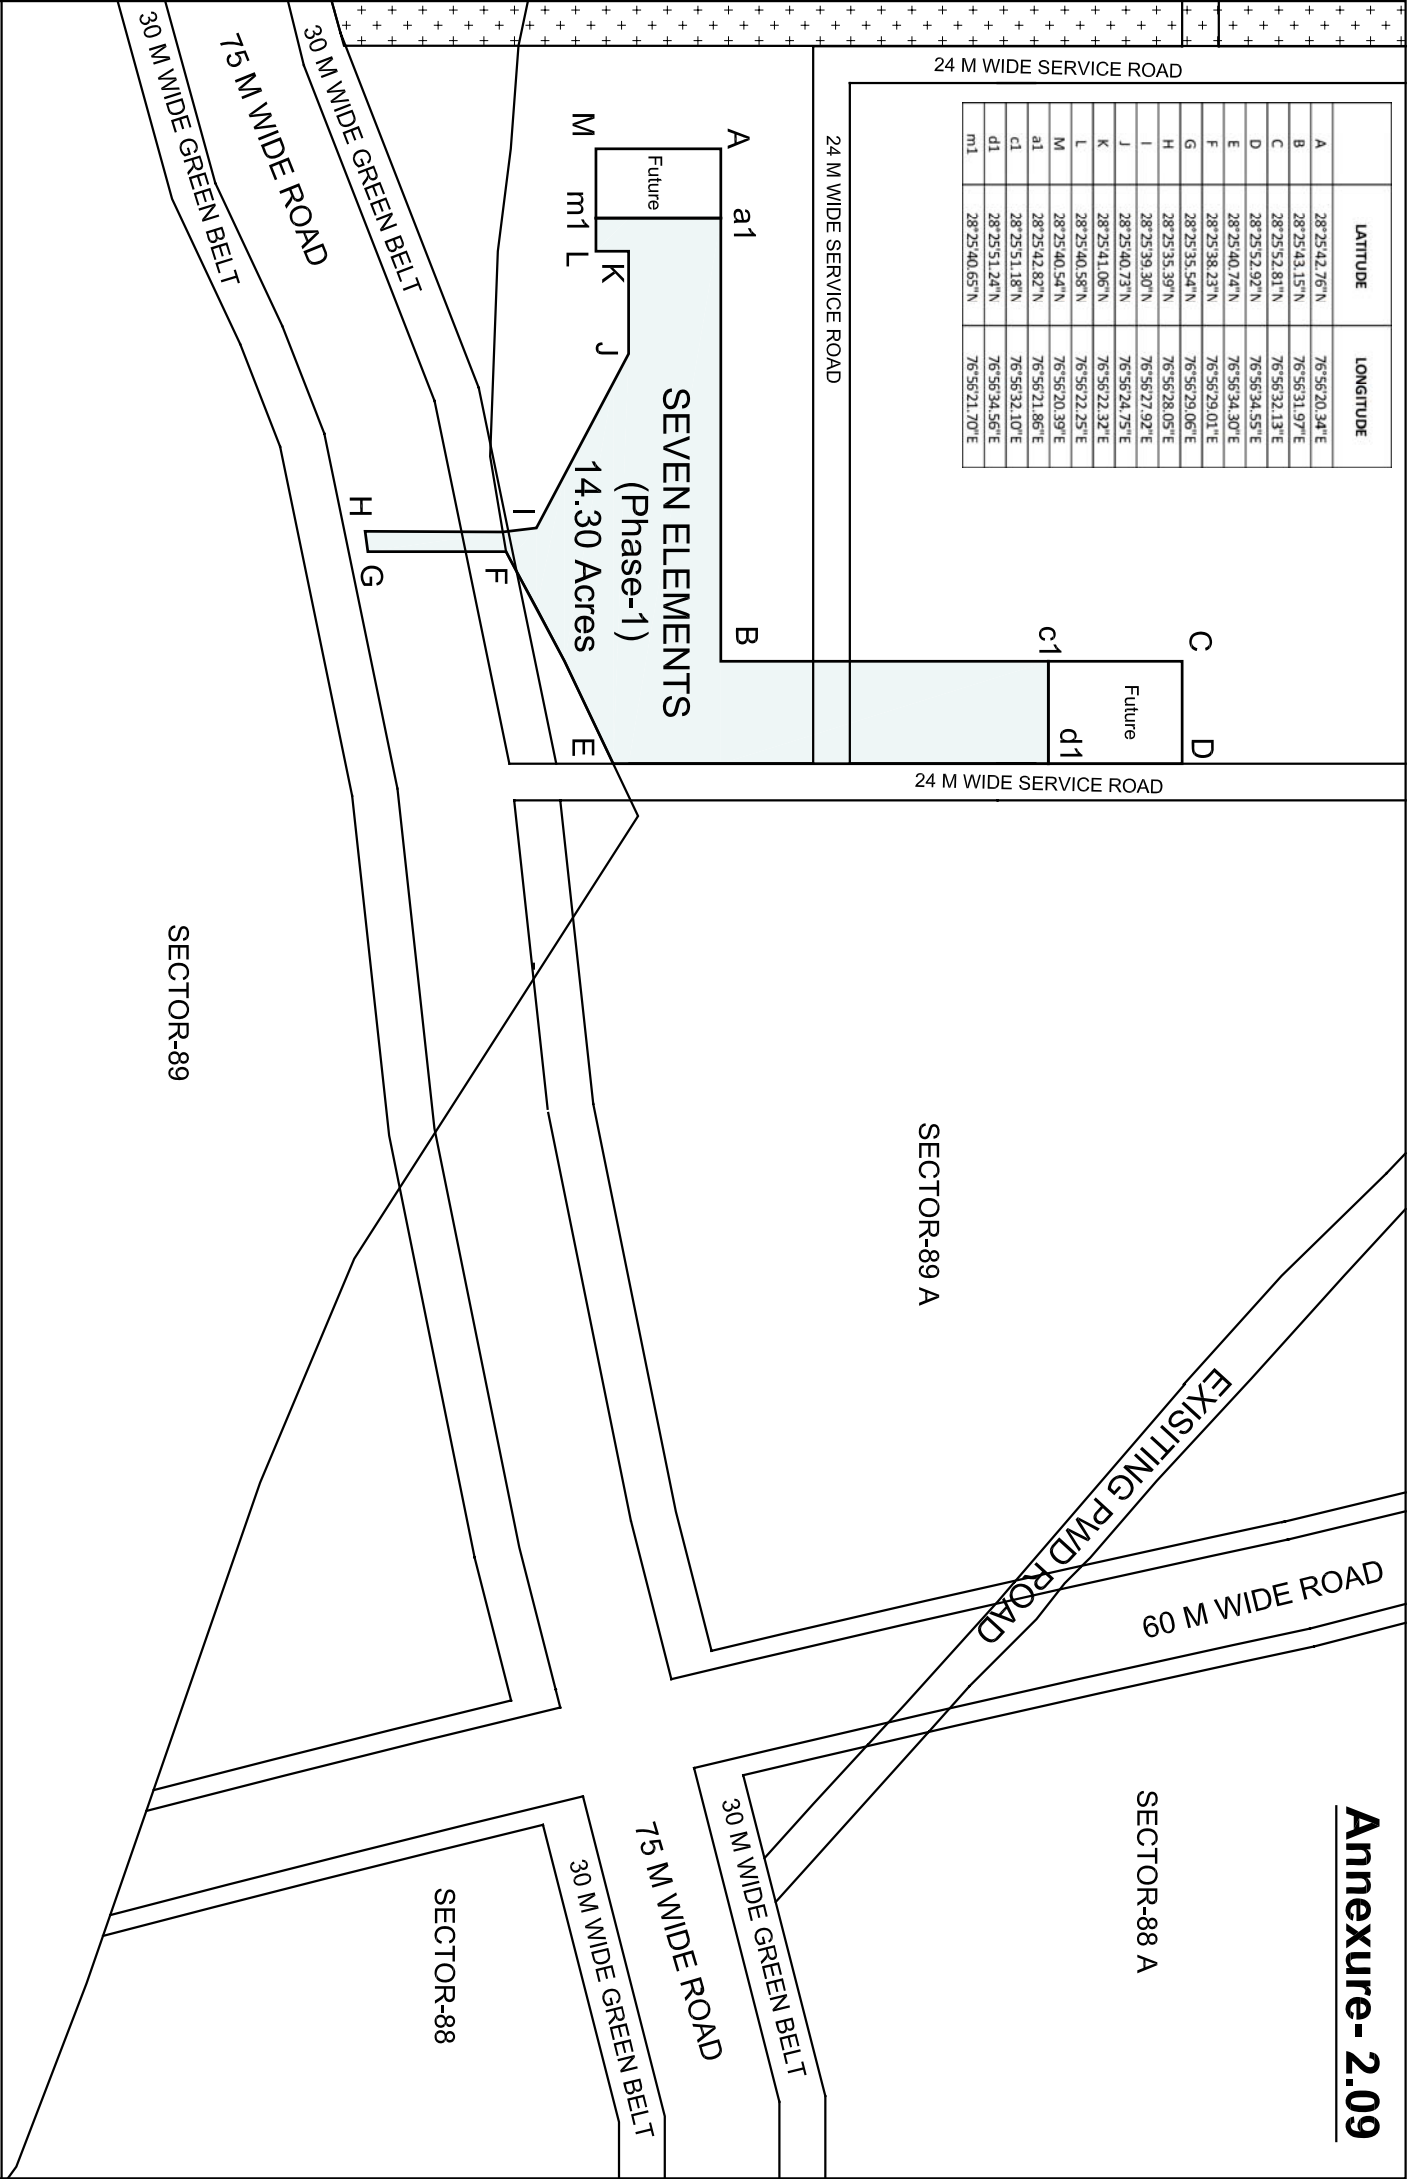

LOCATION PLAN- SEVEN ELEMENTS