
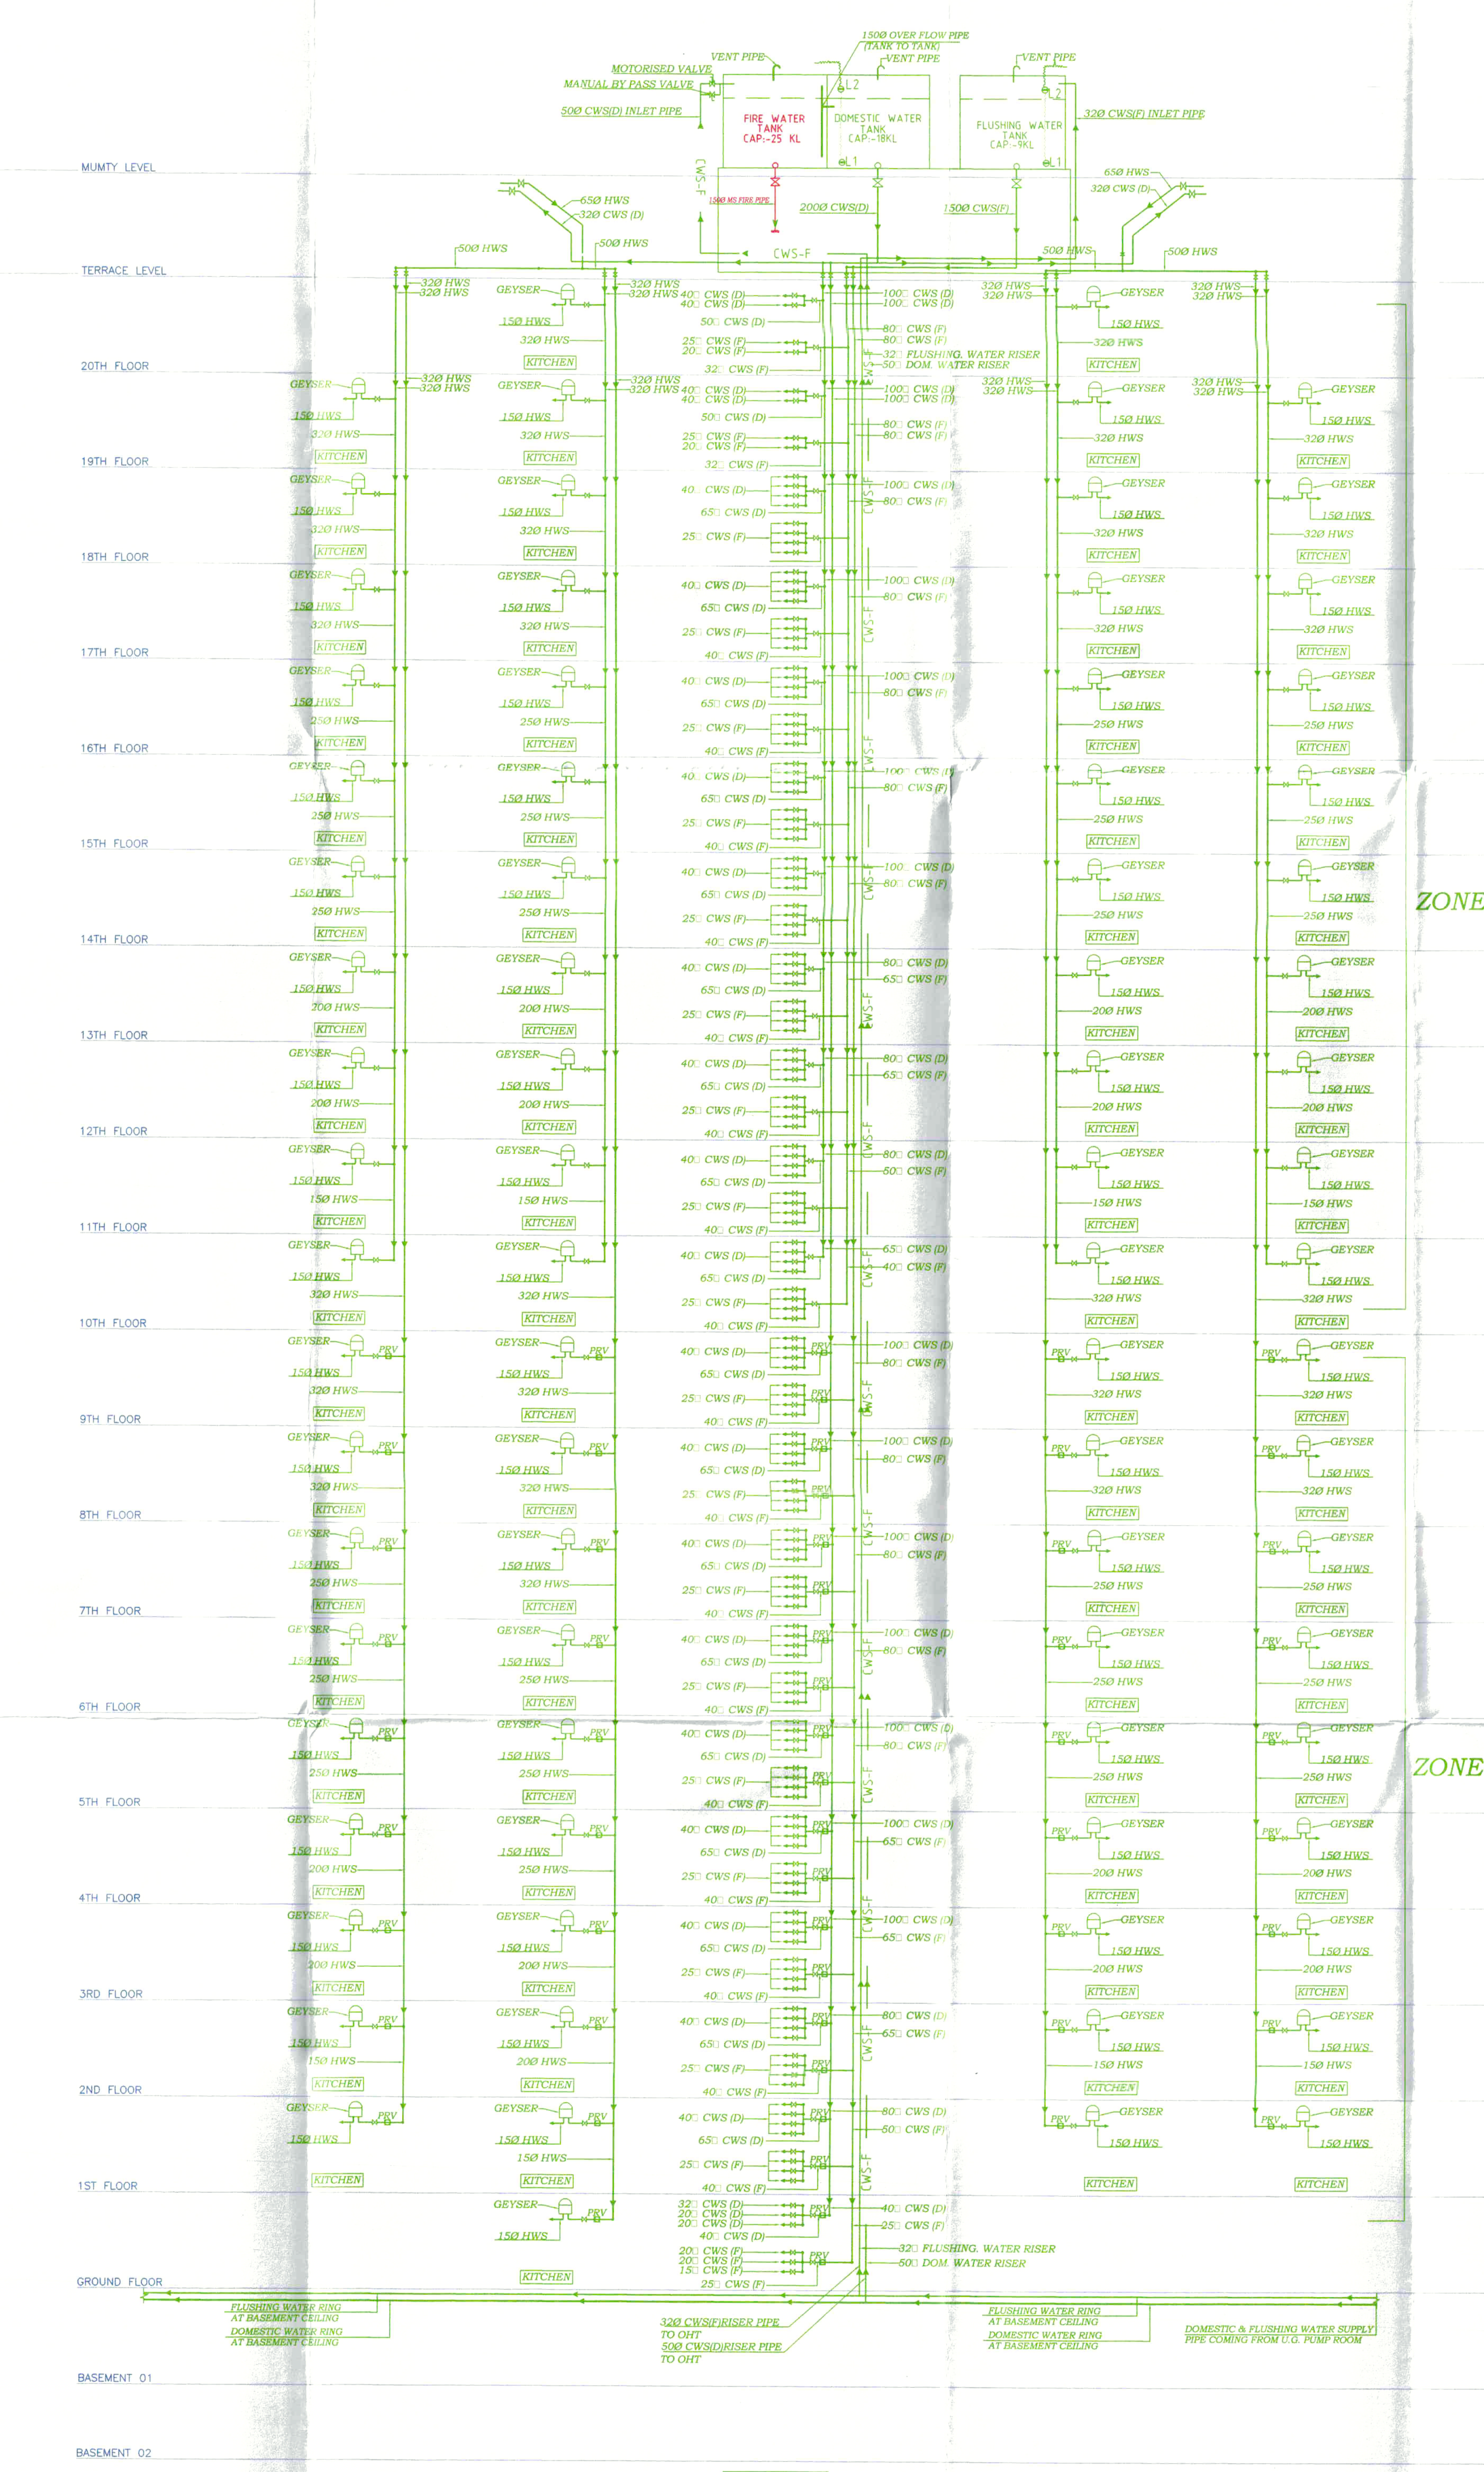
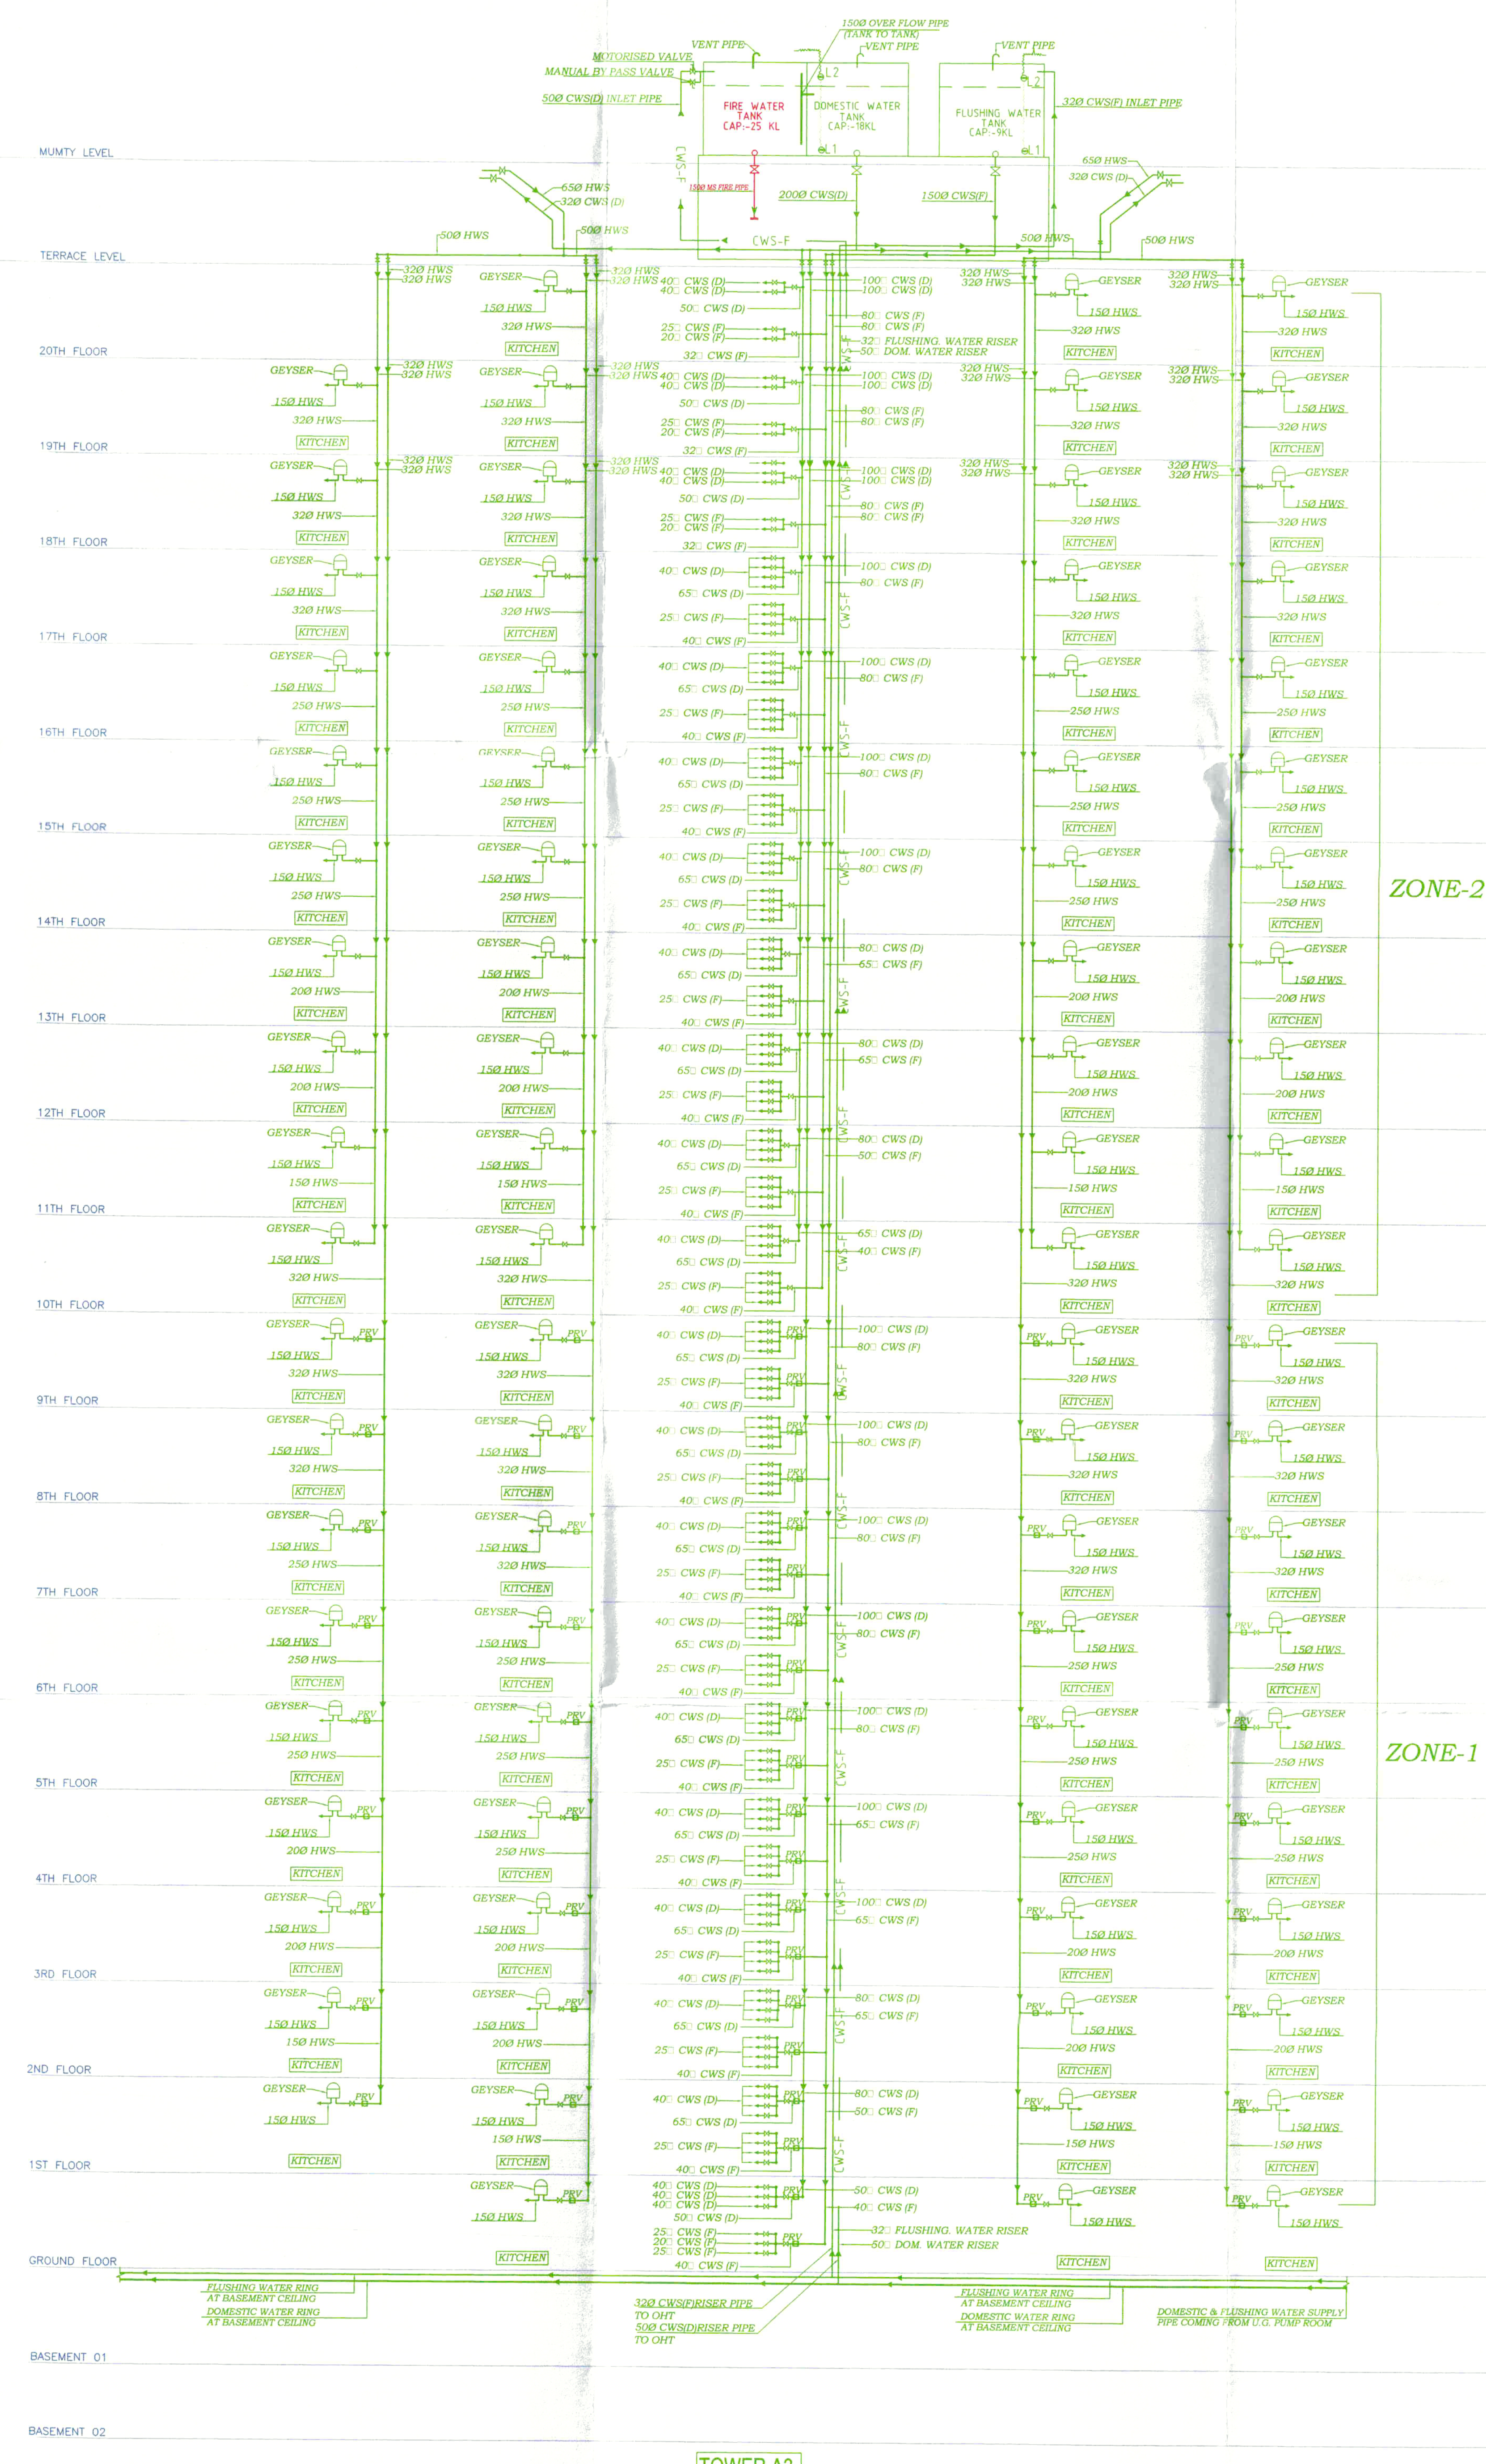


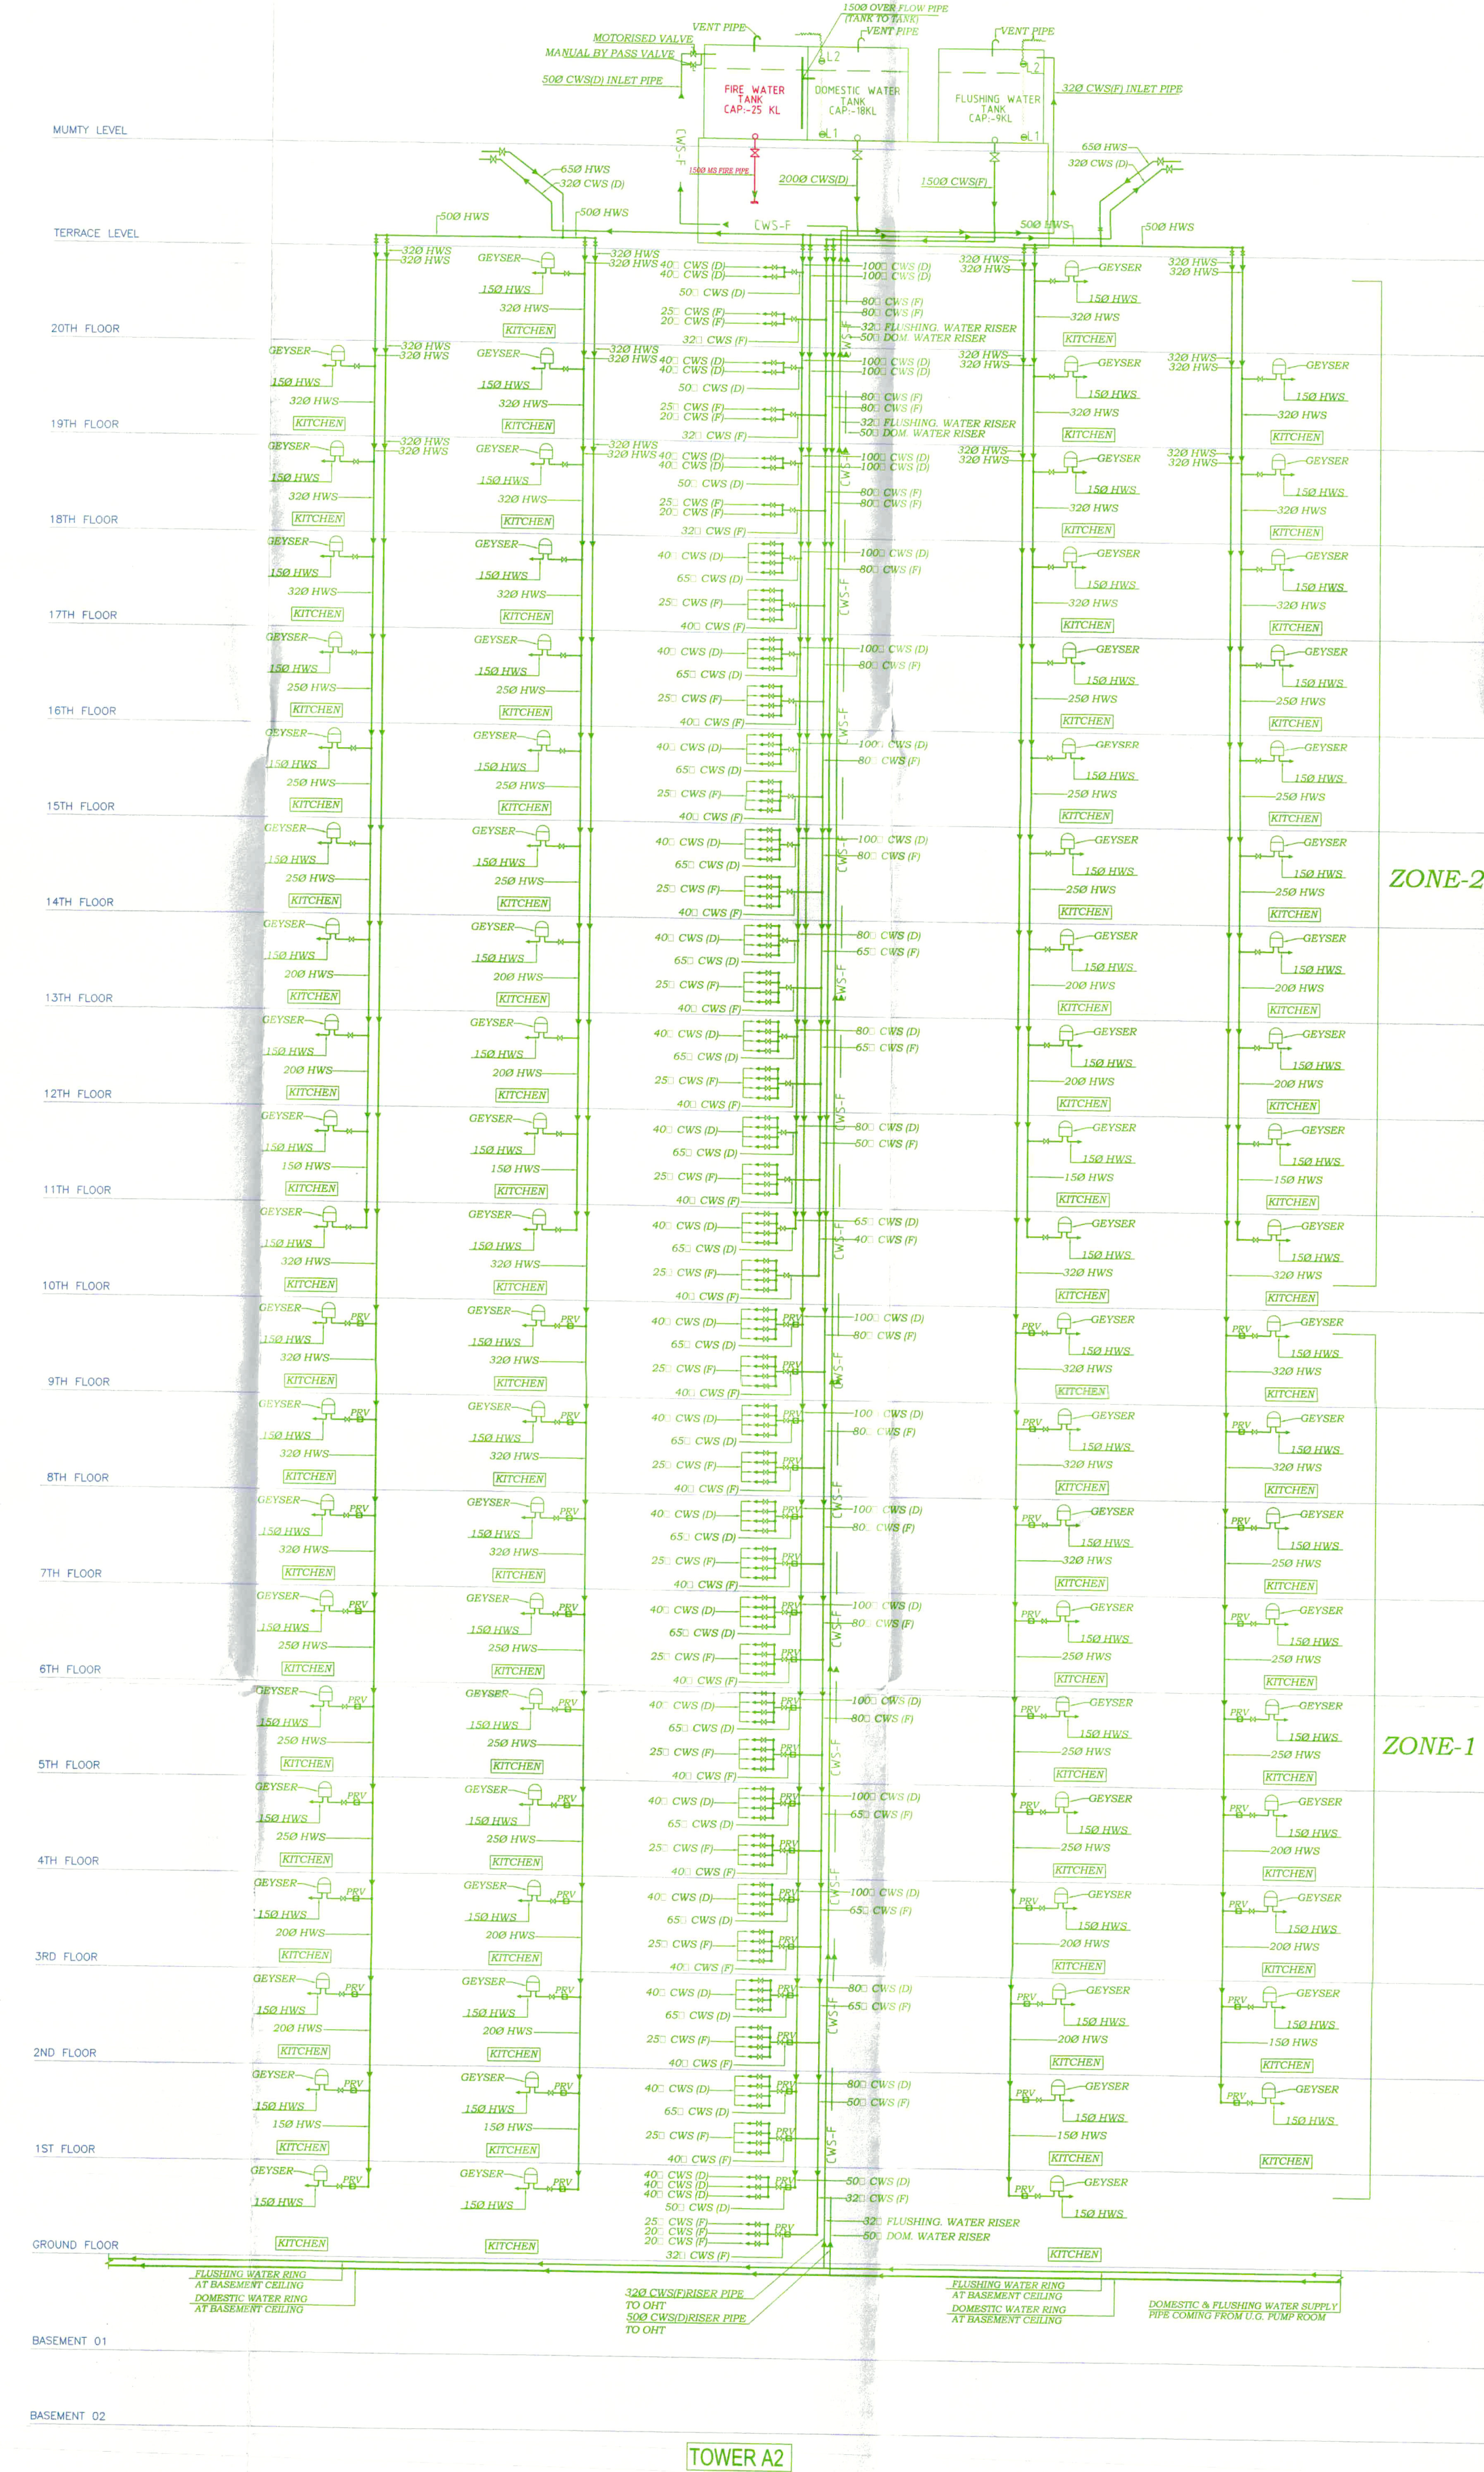

Note -

- BUILDING WILL BE DESIGNED (STRUCTURES) AS PER RELEVANT IS CODES FOR EARTH QUAKE RESISTANCE.
- BUILDING IS HAS AUTOMATIC SPRINKLER SYSTEM ON ALL FLOORS.

LEGEND -

Project:

PROPOSED BUILDING PLAN OF GROUP HOUSING SCHEME MEASURING 14.30 ACRES (LICENCE NO. 4 OF 2013 DATED 06-06-2013) IN SECTOR-89-A GURGAON MANESAR URBAN COMPLEX, BEING DEVELOPED BY STRONG INFRABUILD PVT. LTD. AND OTHERS IN COLLABORATION WITH VATKA LTD.

Associate Architects

RSIMIS ARCHITECTS

RSMS ARCHITECTS PVT. LTD.
69,Nora Nivas, Bhovant Kunj,
New Delhi-110070.
Tel:-011-26898616,26898617
www.rsms-arch.com

DRG NO. 10
Drawing Signatory
R.S.M.

10/03/2014

EST
Member
R.P.C.

10/03/2014

ARCHITECT'S SEAL & SIGNATURE	OWNER'S SEAL & SIGNATURE
MARCH-2014.	Scale : 1:100
Drawing Title:-	Drawing No:-
SCHEMATIC DIAGRAM (TOWER-A2,A3 & A4)	SC-01
	VATKA GH-23