


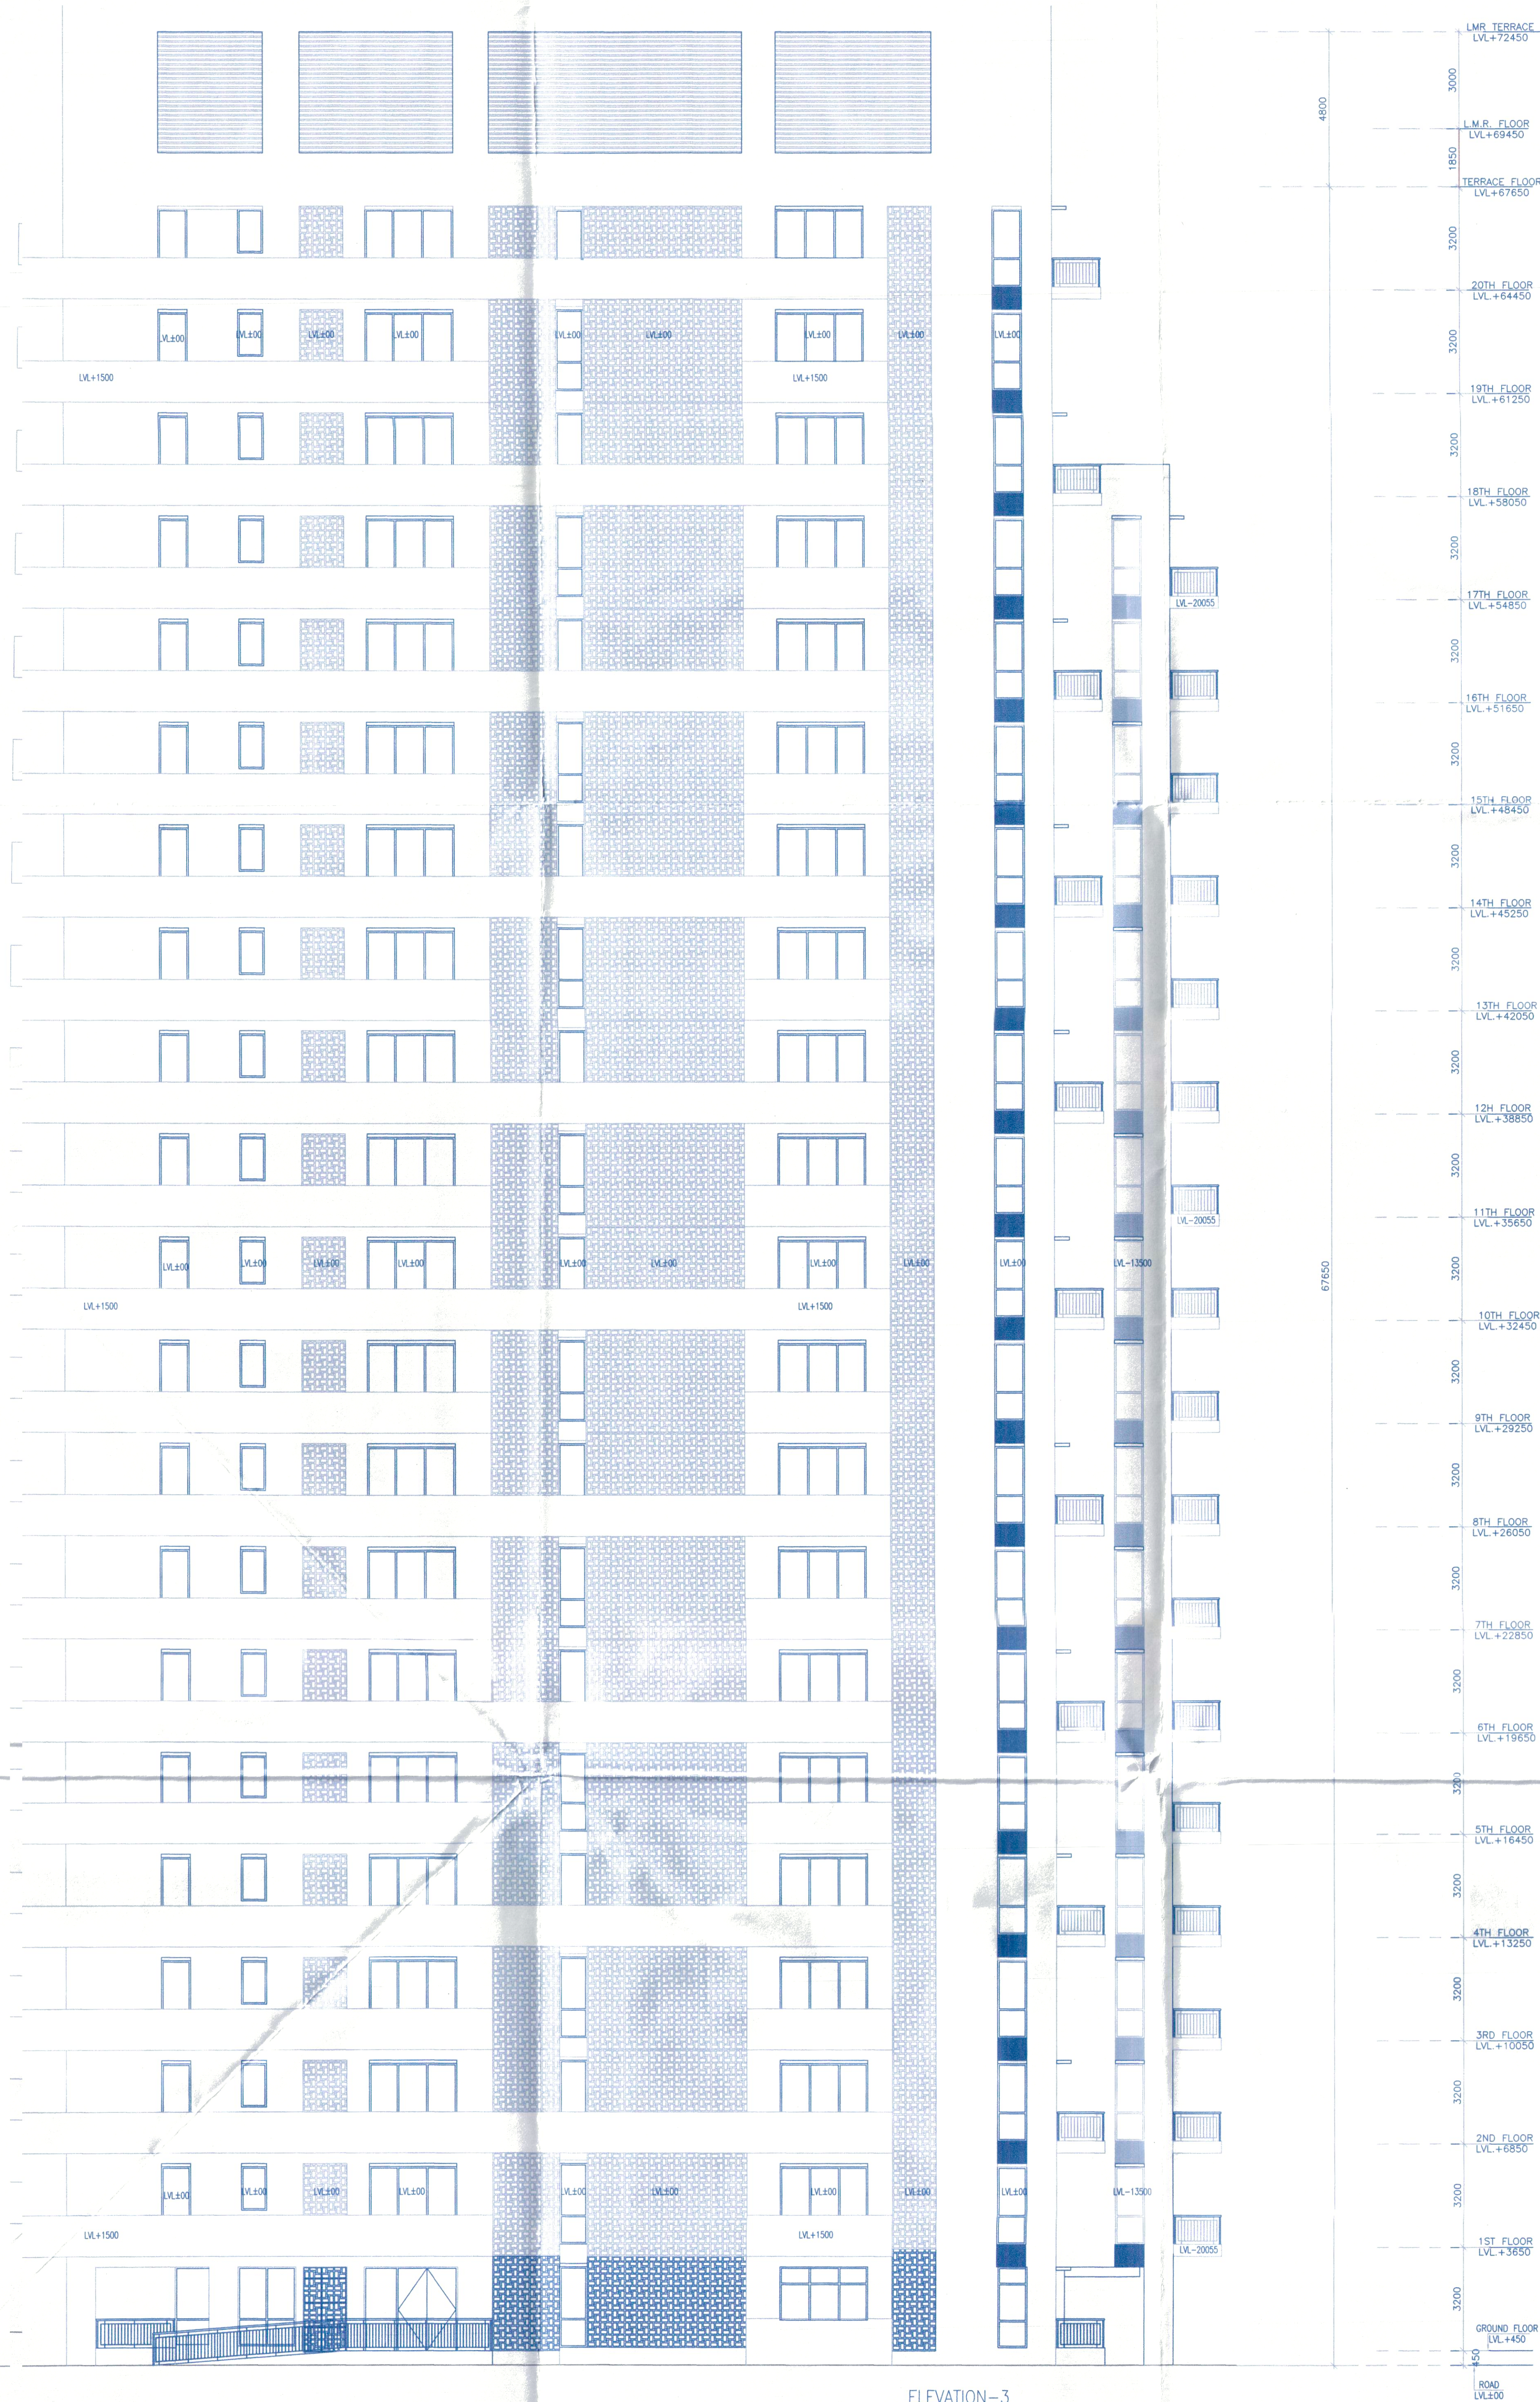

Note :-

1. BUILDING WILL BE DESIGNED (STRUCTURES) AS PER RELEVANT IS CODES FOR EARTH QUAKE RESISTANCE.
2. BUILDING IS HAS AUTOMATIC SPRINKLER SYSTEM ON ALL FLOORS.

LEGEND:-

Project:

PROPOSED BUILDING PLAN OF GROUP HOUSING SCHEME MEASURING 14.30 ACRES (LICENCE NO. 41 OF 2013 DATED 06-06-2013) IN SECTOR-89-A, GURGAON MANESAR URBAN COMPLEX, BEING DEVELOPED BY STRONG INFRABUILD PVT. LTD. AND OTHERS IN COLLABORATION WITH VATIKA LTD.

Associate Architects

RISIMIS
ARCHITECTS

RSMS ARCHITECTS PVT. LTD.
69,Nora Niwas Bhawani Kunj
(Behind D2), Vasant Kunj,
New Delhi-110070.
Tel.: 011-26898616,26898617
www.rsms-arch.com

D.T.P. (HQ)
Mentor Secretary
B.P.C.

S.T.P. (G)
Member
B.P.C.

For Vastu Limited
Authorized Signatory

ARCHITECT'S SEAL & SIGNATURE

OWNER'S SEAL & SIGNATURE

MARCH-2014. Scale : 1:100

Drawing Title:-

ELEVATION - 3&4

(TOWER-A4)

Drawing No:-

T4-04

VATIKA GH-23