


Note -
1. BUILDING WILL BE DESIGNED (STRUCTURES) AS PER RELEVANT IS CODES FOR EARTHQUAKE RESISTANCE.
2. BUILDING IS HAS AUTOMATIC SPRINKLER SYSTEM ON ALL FLOORS.
LEGEND:-

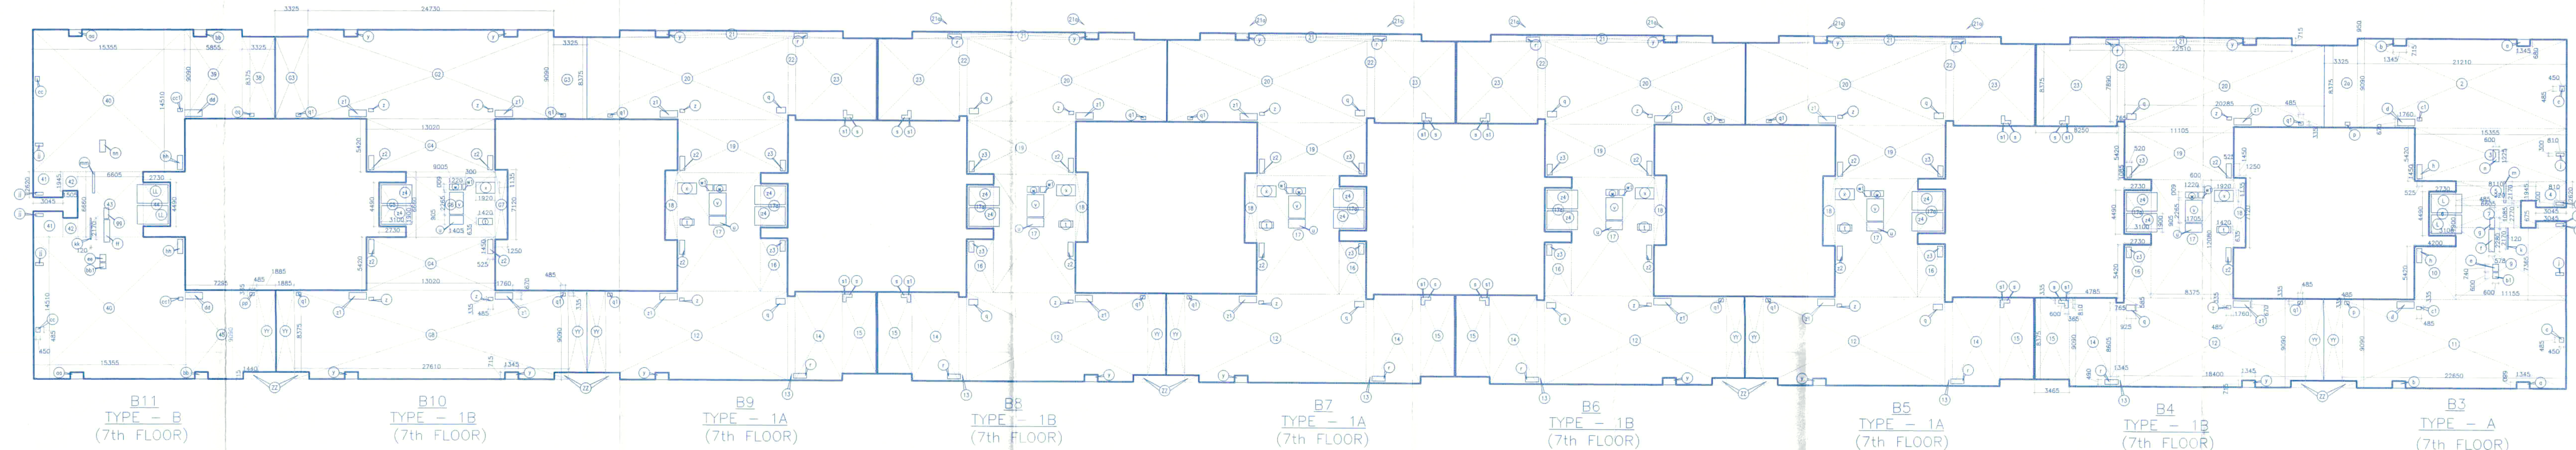

ADDITION - L

38	=	1	X	3.325	X	8.375	=	27.847	Sqm
39	=	1	X	3.055	X	9.090	=	27.847	Sqm
40	=	2	X	13.355	X	14.515	=	445.002	Sqm
41	=	2	X	3.045	X	2.625	=	15.956	Sqm
42	=	2	X	1.905	X	1.945	=	3.694	Sqm
43	=	1	X	6.605	X	6.610	=	43.369	Sqm
44	=	1	X	2.730	X	4.410	=	12.038	Sqm
45	=	1	X	7.295	X	9.090	=	66.312	Sqm
TOTAL = 671.040									Sqm

DEDUCTION - 11

50	=	2	X	1.345	X	0.610	=	1.629	Sqm
51	=	2	X	1.345	X	0.715	=	1.953	Sqm
52	=	1	X	0.610	X	0.610	=	0.366	Sqm
53	=	2	X	0.450	X	0.435	=	0.437	Sqm
54	=	2	X	0.335	X	0.435	=	0.325	Sqm
55	=	2	X	1.780	X	0.610	=	2.156	Sqm
56	=	1	X	0.605	X	0.745	=	0.444	Sqm
57	=	1	X	0.578	X	2.295	=	1.318	Sqm
58	=	1	X	0.485	X	1.095	=	0.526	Sqm
59	=	2	X	1.450	X	1.335	=	3.853	Sqm
60	=	4	X	0.810	X	0.305	=	0.972	Sqm
61	=	1	X	0.120	X	2.170	=	0.260	Sqm
62	=	2	X	2.105	X	1.910	=	11.780	Sqm
63	=	1	X	2.170	X	0.475	=	0.475	Sqm
64	=	1	X	0.605	X	1.225	=	0.735	Sqm
65	=	1	X	0.485	X	0.575	=	0.162	Sqm
66	=	1	X	0.485	X	0.575	=	0.162	Sqm
TOTAL = 25.593									Sqm

F.A.R. OF 7th FLOOR
B11(TYPE-B)
= ADDITION (F) + ADDITION (L) - DEDUCTION (6) - DEDUCTION (11)
= 15.787 + 671.040 - 1.030 - 25.593
= 660.204 Sqm.

ADDITION - K [B10(TYPE-1B)]

67	=	1	X	24.730	X	9.090	=	224.796	Sqm
68	=	2	X	3.325	X	8.375	=	55.694	Sqm
69	=	2	X	13.355	X	5.410	=	144.137	Sqm
70	=	1	X	2.730	X	4.490	=	12.258	Sqm
71	=	1	X	9.095	X	6.660	=	59.973	Sqm
72	=	1	X	1.250	X	7.120	=	8.900	Sqm
73	=	1	X	27.810	X	9.090	=	250.875	Sqm
TOTAL = 753.752									Sqm

DEDUCTION - 10

74	=	4	X	0.485	X	0.335	=	0.650	Sqm
75	=	1	X	1.450	X	0.675	=	0.980	Sqm
76	=	1	X	1.450	X	0.905	=	1.272	Sqm
77	=	1	X	1.450	X	2.265	=	3.182	Sqm
78	=	1	X	1.250	X	0.600	=	0.750	Sqm
79	=	1	X	0.330	X	0.600	=	0.198	Sqm
80	=	1	X	1.920	X	1.135	=	2.179	Sqm
81	=	4	X	1.345	X	0.715	=	3.847	Sqm
82	=	4	X	0.335	X	0.485	=	0.650	Sqm
83	=	4	X	1.780	X	0.675	=	4.717	Sqm
84	=	4	X	0.525	X	1.450	=	3.045	Sqm
85	=	2	X	3.100	X	1.900	=	11.780	Sqm
TOTAL = 33.135									Sqm

F.A.R. OF 7th FLOOR
B10(TYPE-1B)
= ADDITION (F) + ADDITION (K) - DEDUCTION (6) - DEDUCTION (10)
= 21.575 + 753.752 - 1.030 - 33.135
= 740.262 Sqm.


ADDITION - J

12	=	1	X	18.400	X	9.090	=	167.259	Sqm
13	=	1	X	0.785	X	9.090	=	7.135	Sqm
14	=	1	X	4.985	X	9.090	=	45.409	Sqm
15	=	1	X	3.485	X	8.375	=	29.010	Sqm
16	=	1	X	2.730	X	5.420	=	14.797	Sqm
17	=	1	X	8.375	X	12.080	=	101.170	Sqm
18	=	1	X	2.730	X	4.490	=	12.258	Sqm
19	=	1	X	1.250	X	7.120	=	8.900	Sqm
20	=	1	X	11.155	X	5.420	=	60.169	Sqm
21	=	1	X	20.285	X	8.375	=	169.867	Sqm
22	=	1	X	22.510	X	6.715	=	15.095	Sqm
23	=	1	X	0.780	X	7.860	=	6.130	Sqm
24	=	1	X	8.250	X	8.375	=	68.994	Sqm
TOTAL = 704.778									Sqm

DEDUCTION - 9

86	=	2	X	0.925	X	0.585	=	1.082	Sqm
87	=	2	X	0.485	X	0.335	=	0.320	Sqm
88	=	2	X	1.345	X	0.485	=	1.318	Sqm
89	=	2	X	0.335	X	0.600	=	0.402	Sqm
90	=	2	X	0.385	X	0.810	=	0.591	Sqm
91	=	1	X	1.420	X	0.635	=	0.902	Sqm
92	=	1	X	1.780	X	0.905	=	1.543	Sqm
93	=	1	X	1.705	X	2.285	=	3.862	Sqm
94	=	1	X	1.220	X	0.600	=	0.732	Sqm
95	=	1	X	0.650	X	0.650	=	0.360	Sqm
96	=	1	X	1.920	X	1.135	=	2.179	Sqm
97	=	2	X	1.345	X	0.715	=	1.923	Sqm
98	=	2	X	0.335	X	0.485	=	0.325	Sqm
99	=	2	X	1.780	X	0.670	=	2.358	Sqm
100	=	2	X	0.925	X	1.450	=	1.323	Sqm
101	=	2	X	0.520	X	1.080	=	1.128	Sqm
102	=	2	X	3.100	X	1.900	=	11.780	Sqm
TOTAL = 32.334									Sqm

F.A.R. OF 7th FLOOR
B4,B5,B6,B7,B8,B9(TYPE-1B&1A)
= ADDITION (F) + ADDITION (J) - DEDUCTION (6) - DEDUCTION (9)
= 15.787 + 704.778 - 1.030 - 32.334
= 687.501 Sqm.

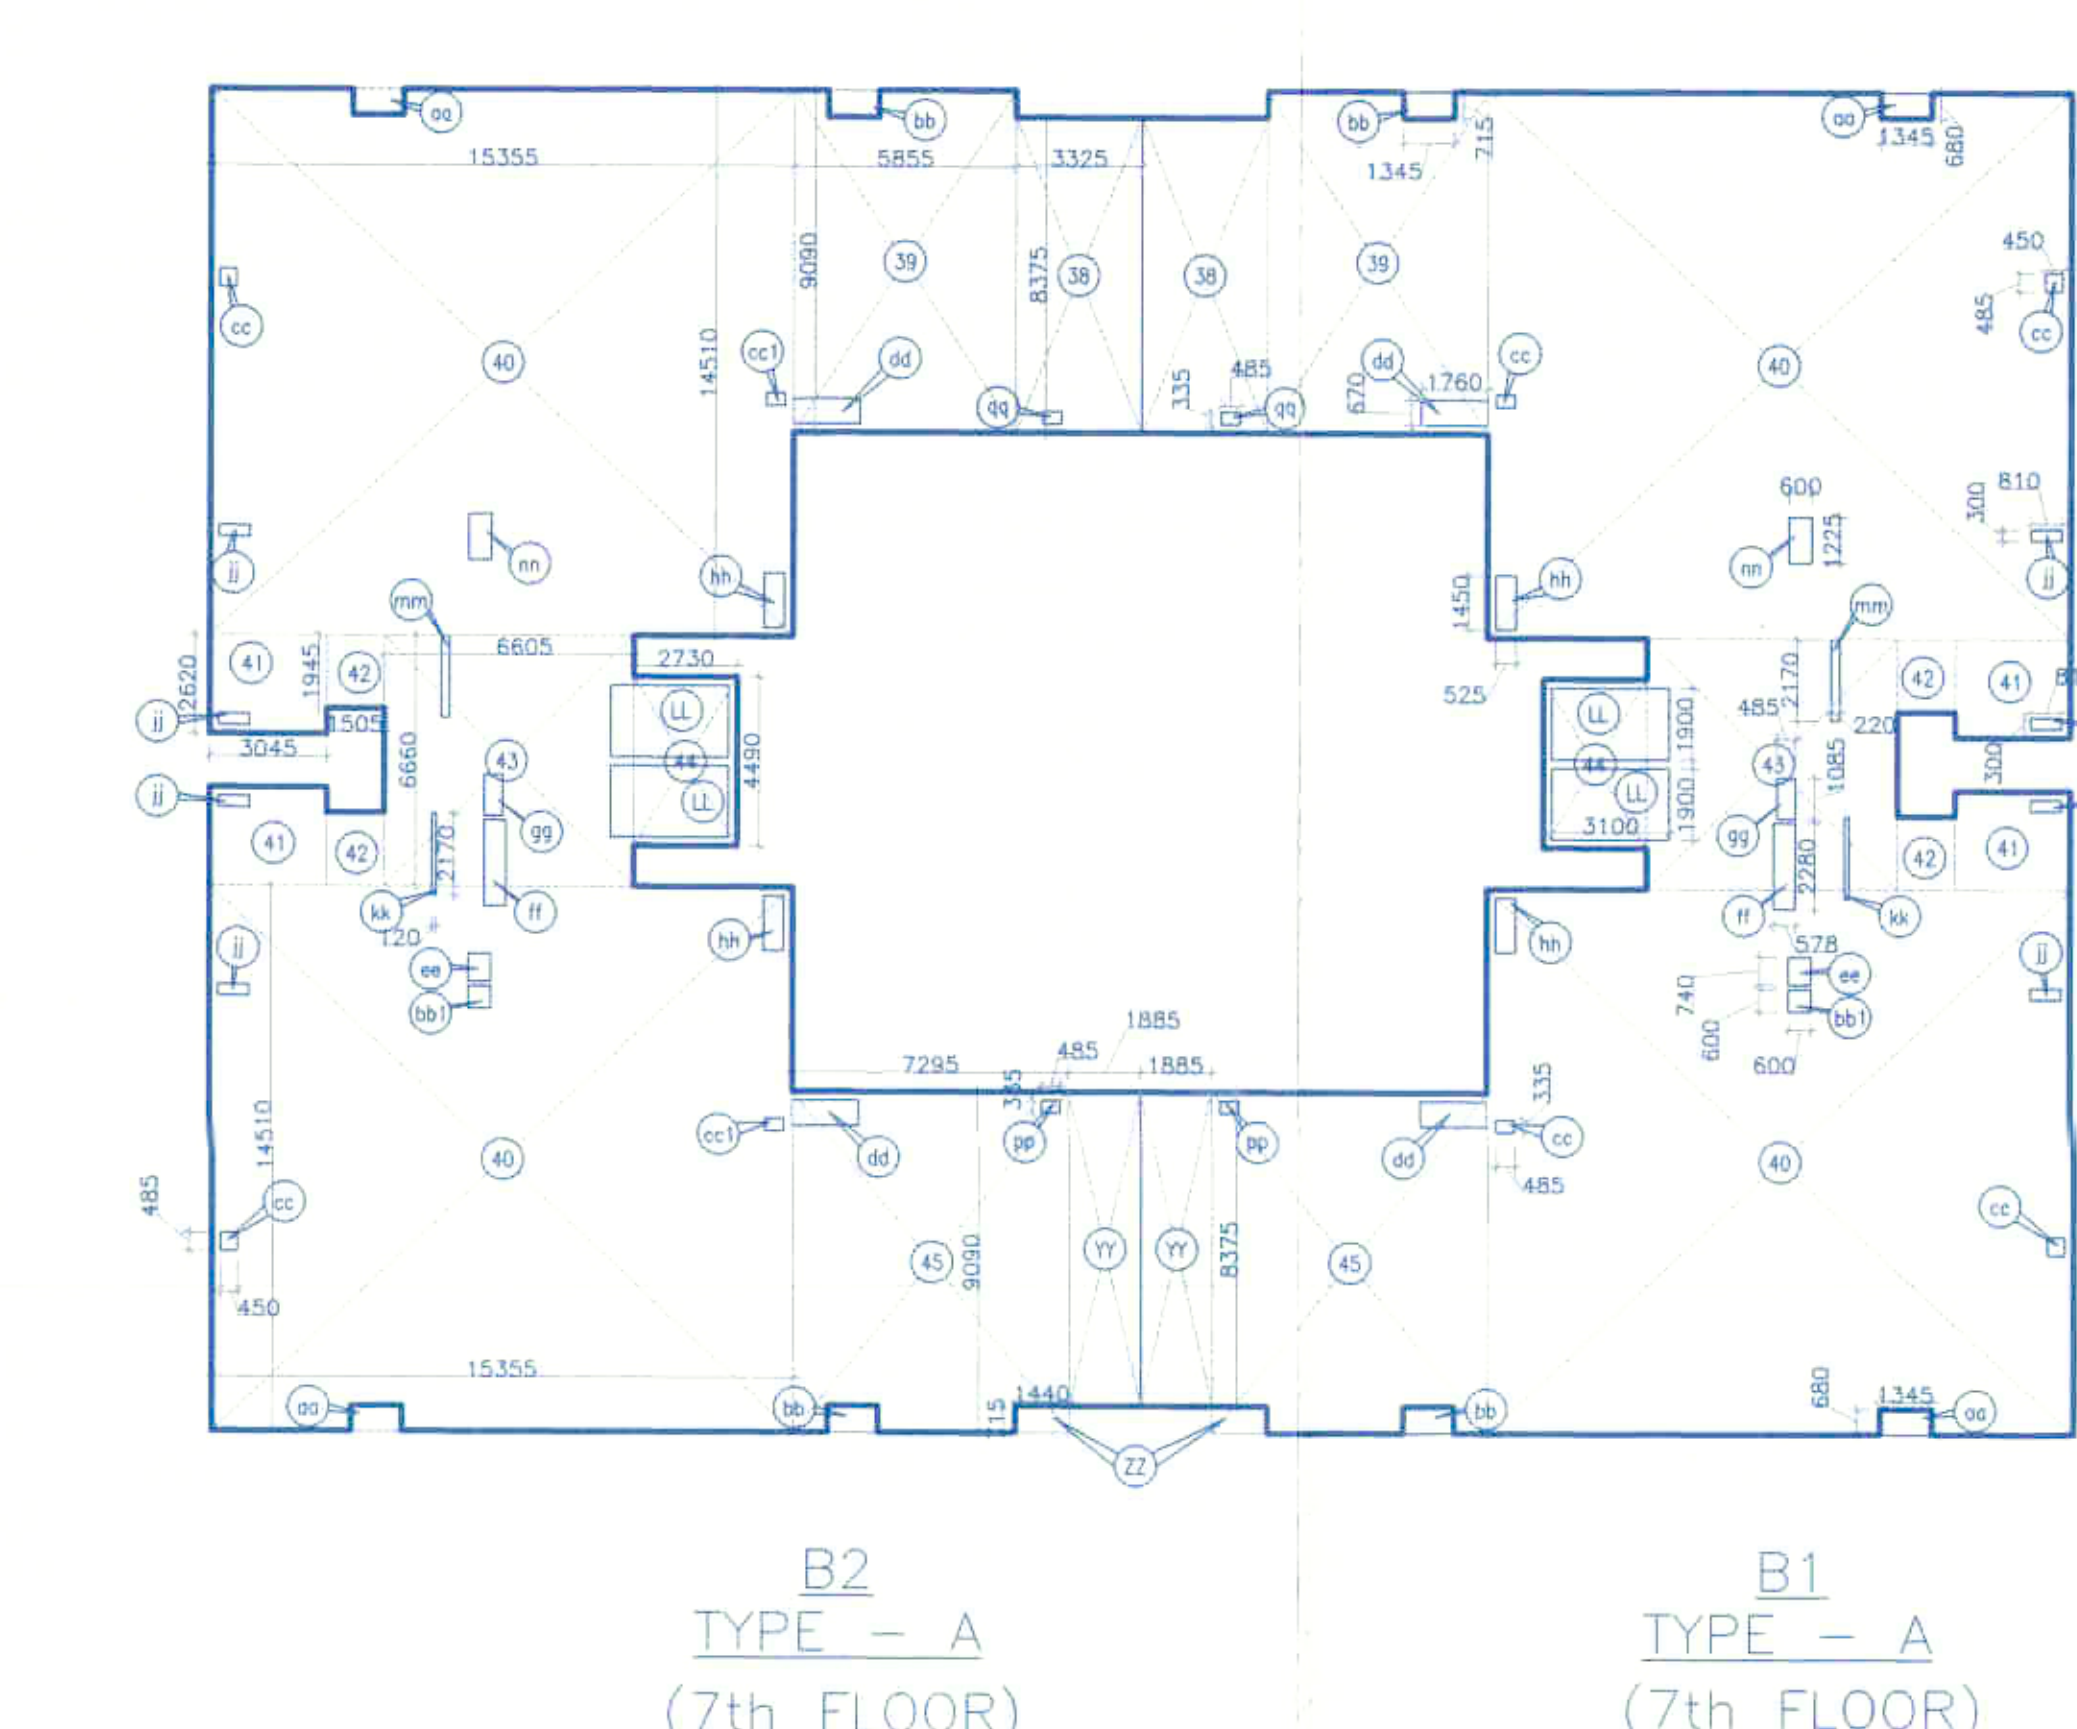


ADDITION - H

2	=	1	X	21.210	X	9.090	=	192.789	Sqm
26	=	1	X	3.325	X	8.375	=	27.847	Sqm
3	=	1	X	18.555	X	5.420	=	63.526	Sqm
4	=	1	X	3.045	X	2.620	=	7.978	Sqm
5	=	1	X	8.110	X	1.945	=	15.778	Sqm
6	=	1	X	2.730	X	4.490	=	12.258	Sqm
7	=	1	X	6.605	X	2.770	=	18.291	Sqm
8	=	1	X	3.045	X	0.675	=	2.055	Sqm
9	=	1	X	11.155	X	7.365	=	82.157	Sqm
10	=	1	X	4.200	X	5.420	=	22.764	Sqm
11	=	1	X	22.850	X	9.090	=	208.481	Sqm
TOTAL = 671.040									Sqm

DEDUCTION - 7

50	=	2	X	1.345	X	0.680	=	1.829	Sqm
51	=	2	X	1.345	X	0.715	=	1.953	Sqm
52	=	1	X	0.610	X	0.610	=	0.366	Sqm
53	=	2	X	0.450	X	0.485	=	0.437	Sqm
54	=	2	X	0.335	X	0.485	=	0.325	Sqm
55	=	2	X	1.780	X	0.610	=	2.156	Sqm
56	=	1	X	0.605	X	0.740	=	0.444	Sqm
57	=	1	X	0.578	X	2.280	=	1.318	Sqm
58	=	1	X	0.485	X	1.085	=	0.526	Sqm
59	=	2	X	0.525	X	1.450	=	1.523	Sqm
60	=	4	X	0.810	X	0.300	=	0.972	Sqm
61	=	1	X	0.120	X	2.170	=	0.260	Sqm
62	=	2	X	2.105	X	1.910	=	11.780	Sqm
63	=	1	X	2.170	X	0.475	=	0.475	Sqm
64	=	1	X	0.605	X	1.225	=	0.735	Sqm
65	=	1	X	0.485	X	0.575	=	0.162	Sqm
66	=	1	X	0.485	X	0.575	=	0.162	Sqm
TOTAL = 25.593									Sqm

F.A.R. OF 7th FLOOR
B1&B2(TYPE-A)
= ADDITION (F) + ADDITION (H) - DEDUCTION (6) - DEDUCTION (7)
= 15.787 + 671.040 - 1.030 - 25.593
= 660.204 Sqm.

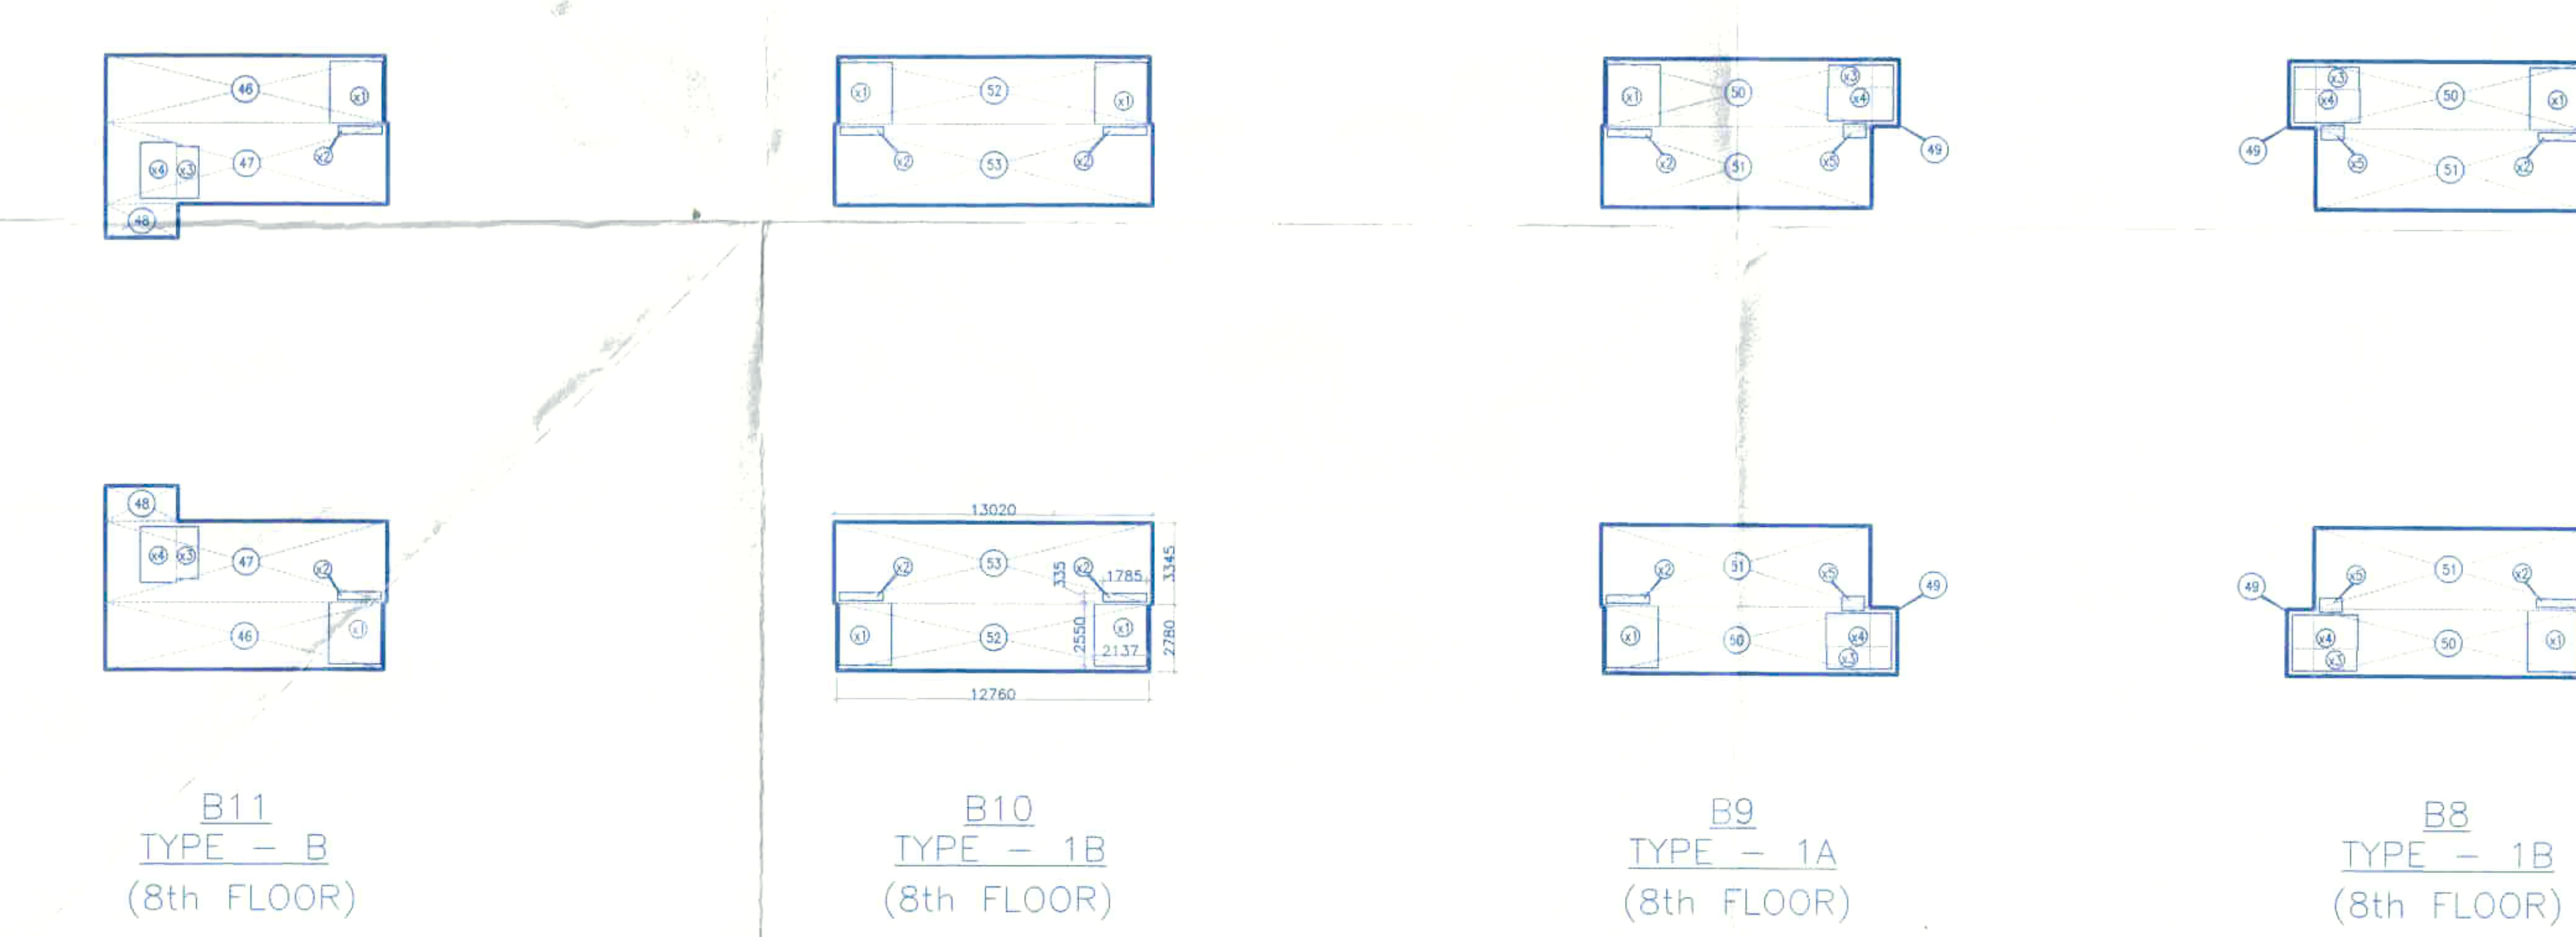


ADDITION - P

52	=	2	X	12.760	X	2.780	=	70.946	Sqm
53	=	2	X	13.020	X	3.345	=	87.104	Sqm
TOTAL = 158.050									Sqm

DEDUCTION - 14

41	=	4	X	2.137	X	2.550	=	21.787	Sqm
42	=	4	X	1.785	X	0.335	=	2.362	Sqm
TOTAL = 24.149									Sqm

F.A.R. OF 8th FLOOR
B10(TYPE-1B)
= ADDITION (P) - DEDUCTION (14)
= 158.050 - 24.149
= 133.901 Sqm.

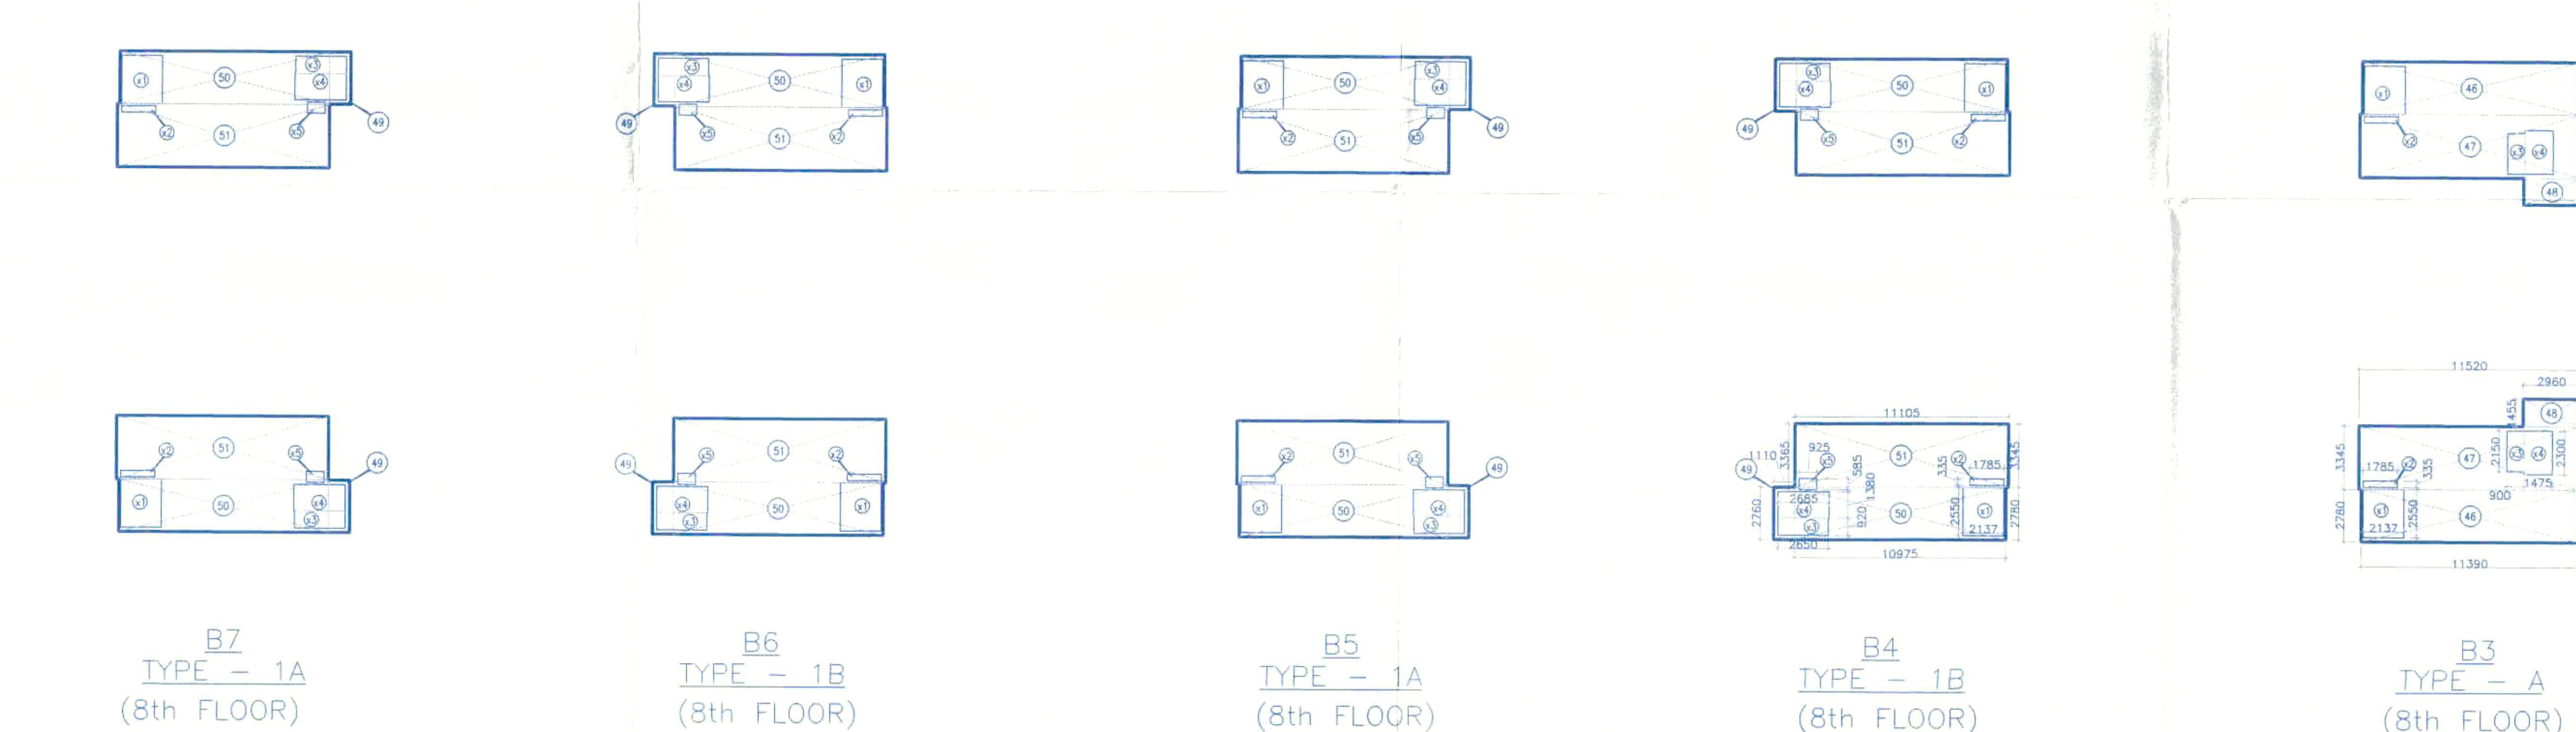


ADDITION - N

48	=	2	X	1.160	X	2.780	=	6.427	Sqm
49	=	2	X	10.975	X	2.780	=	61.021	Sqm
51	=	2	X	11.105	X	3.345	=	74.292	Sqm
TOTAL = 141.441									Sqm

DEDUCTION - 13

41	=	2	X	2.137	X	2.550	=	10.899	Sqm
42	=	2	X	1.785	X	0.335	=	1.196	Sqm
43	=	2	X	2.800	X	0.910	=	4.878	Sqm
44	=	2	X	2.685	X	1.380	=	7.411	Sqm
45	=	2	X	0.925	X	0.585	=	1.082	Sqm
TOTAL = 25.463									Sqm

F.A.R. OF 8th FLOOR
B4,B5,B6,B7,B8,B9(TYPE-1B&1A)
= ADDITION (N) - DEDUCTION (13)
= 141.441 - 25.463
= 115.978 Sqm.

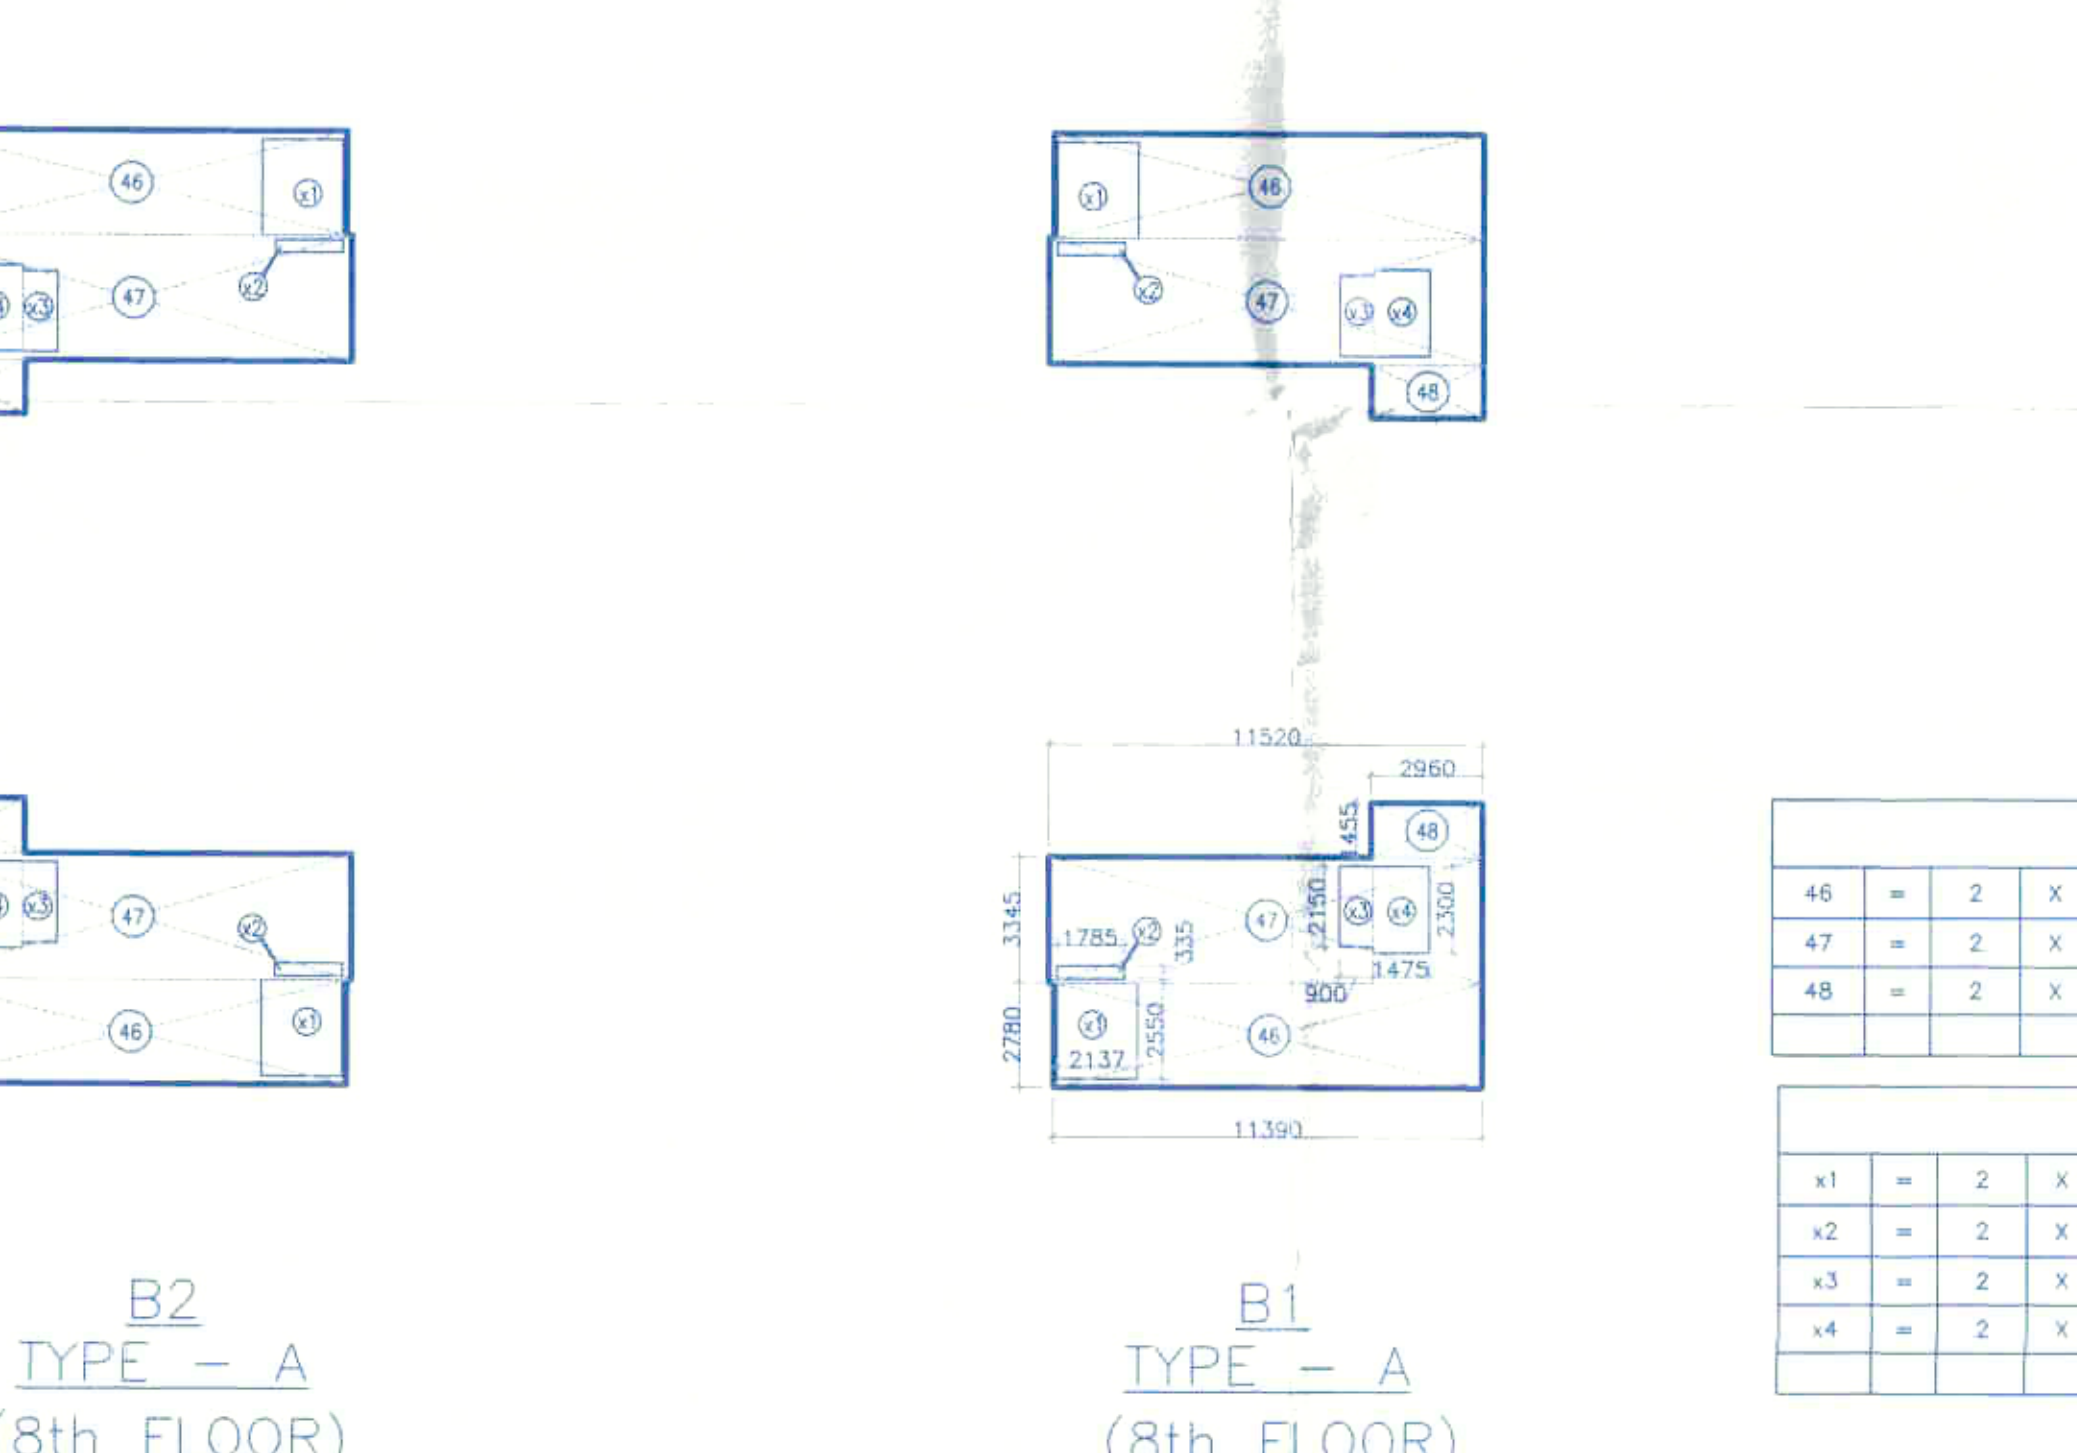

ADDITION - M

46	=	2	X	11.360	X	2.780	=	63.328	Sqm
47	=	2	X	11.520	X	3.345	=	77.069	Sqm
48	=	2	X	2.960	X	1.455	=	6.814	Sqm
TOTAL = 147.211									Sqm

DEDUCTION - 12

41	=	2	X	2.137	X	2.550	=	10.899	Sqm
42	=	2	X	1.785	X	0.335	=	1.196	Sqm
43	=	2	X	0.900	X	2.150	=	3.870	Sqm
44	=	2	X	1.475	X	2.350	=	6.785	Sqm
TOTAL = 22.750									Sqm

F.A.R. OF 8th FLOOR
B1,B2,B3&B11(TYPE-A&TYPE-B)
= ADDITION (M) - DEDUCTION (12)
= 147.211 - 22.750
= 124.461 Sqm.

Project:
PROPOSED BUILDING PLAN OF GROUP HOUSING SCHEME MEASURING 14.30 ACRES (LICENCE NO. 41 OF 2015 DATED 06-06-2015) IN SECTOR-B9-1 GURGAON MANESAR URBAN COMPLEX, BEING DEVELOPED BY STRONG INFRABUILD PVT. LTD. AND OTHERS IN COLLABOR