


Notes

- Dimensions are not to be scaled.
- All Dimensions Are in MM
- All windows & ventilators are operable
- All walls are 230/115 thk Brick wall

No	Date	By	Description

ISSUES


Revisions

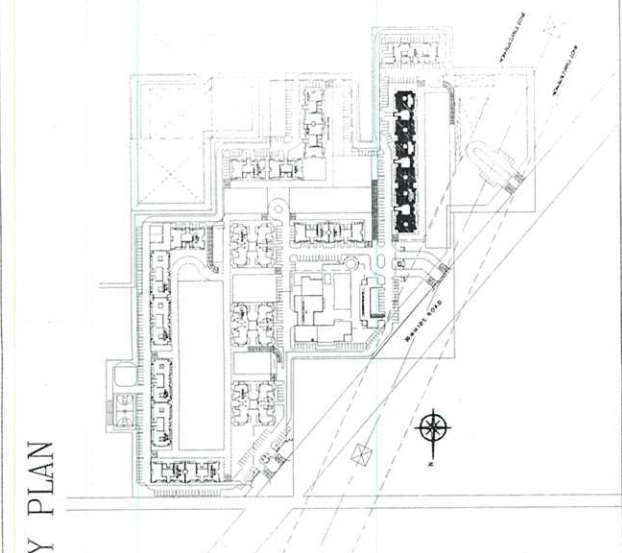

Machine Room Lvl.
+6050 FFL



Machine Room Lvl.
+6050 FFL

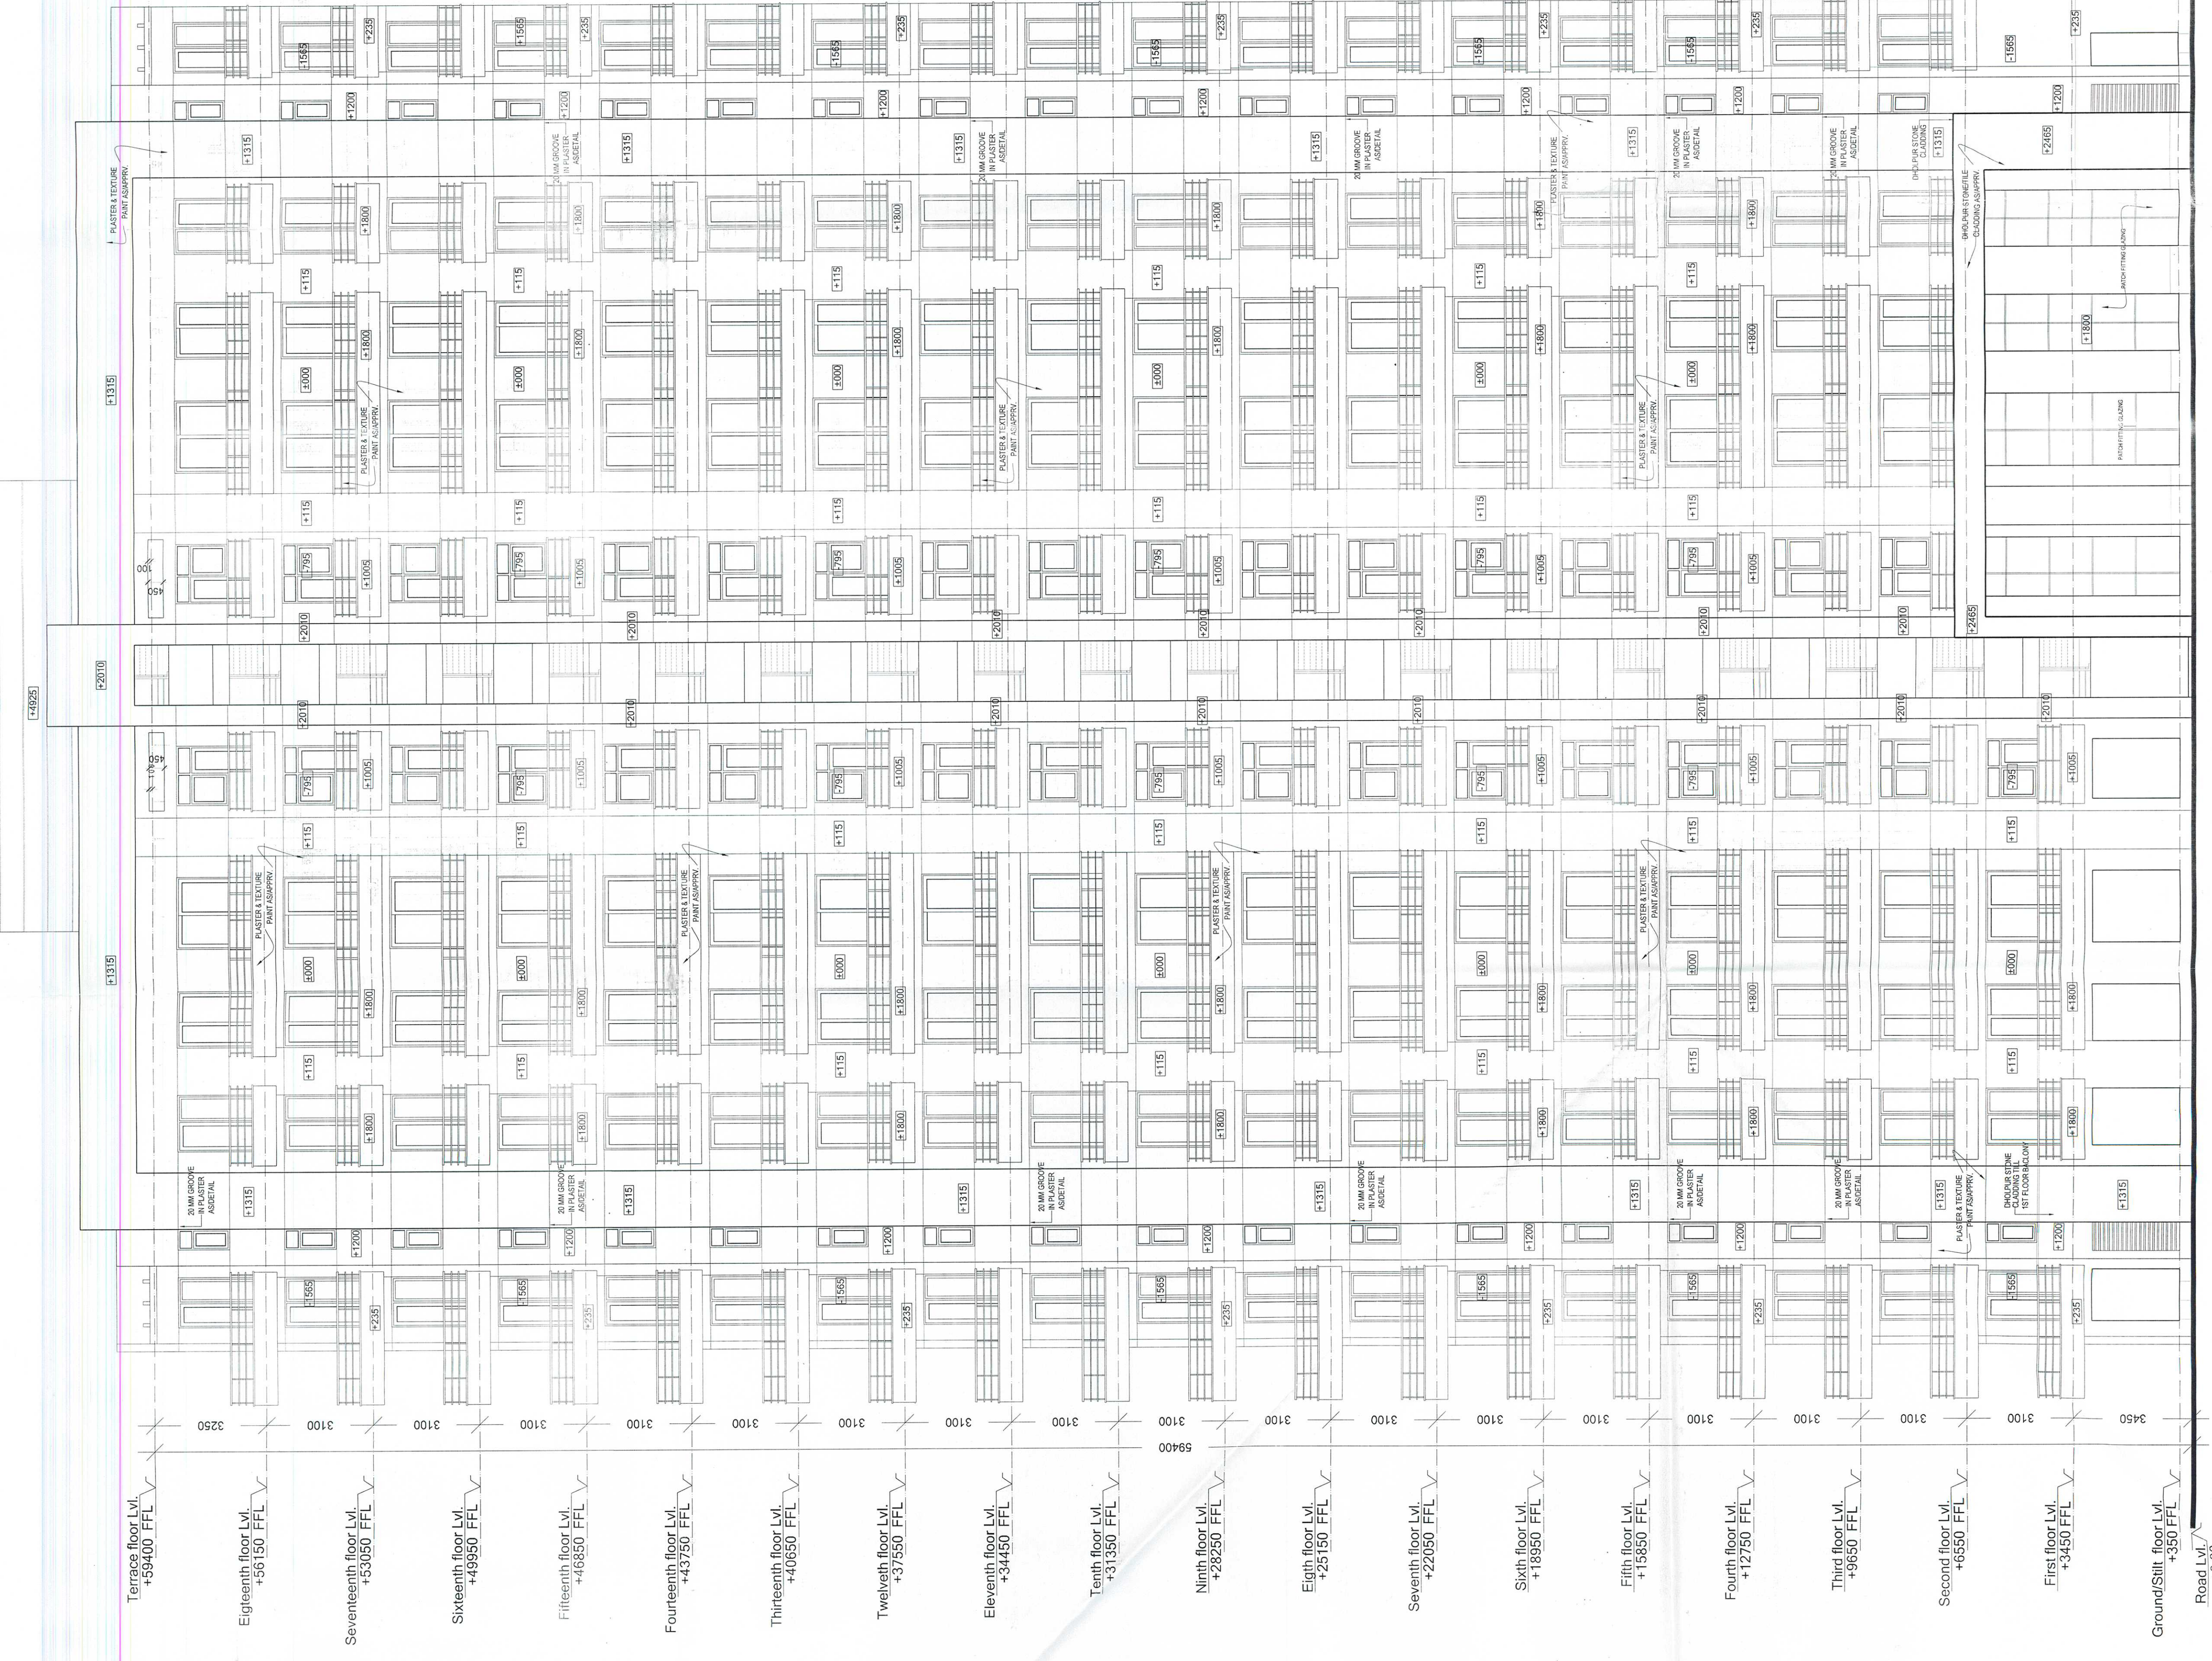

ELEVATION -2 & 4

ELEVATION -3

Owner's Signature
[Signature]

Architect's Signature
[Signature]
Munish K. Bagchi
Registration No. C-2007-0208

Architects
Arcop Associates Pvt. Ltd.
Plot No-36, Sector-32, Gurgaon
HARYANA - 120001
Ph. : 91-124-4555500 - 4371200
Fax : 91-124-4555558

Client's
Satyame Construction
P-60, Malhotra Building, II Floor,
Canttplace, New Delhi-110001
& Vindhya Land Development Ltd.
Job Title
BOLDRAK TRAFIC
ESTATE OF VILLAGE DAULATABAD
THESIL KADIST, GURGAON HARYANA

Drawing Title
FOR TOWER k-1k-2&3-
ELEVATIONS
G-110
Job No.
Drawing No.
Checked
Scale
Date
10/24/2012
Revisions

[Signatures]
a.c. a.s. a.p. a.m. a.n. a.o. a.f. a.g. a.h. a.i. a.j. a.k. a.l. a.m. a.n. a.o. a.p. a.q. a.r. a.s. a.t. a.u. a.v. a.w. a.x. a.y. a.z.

SACTIONED
As per
Memo No. 2453/2012 dated 18/07/13