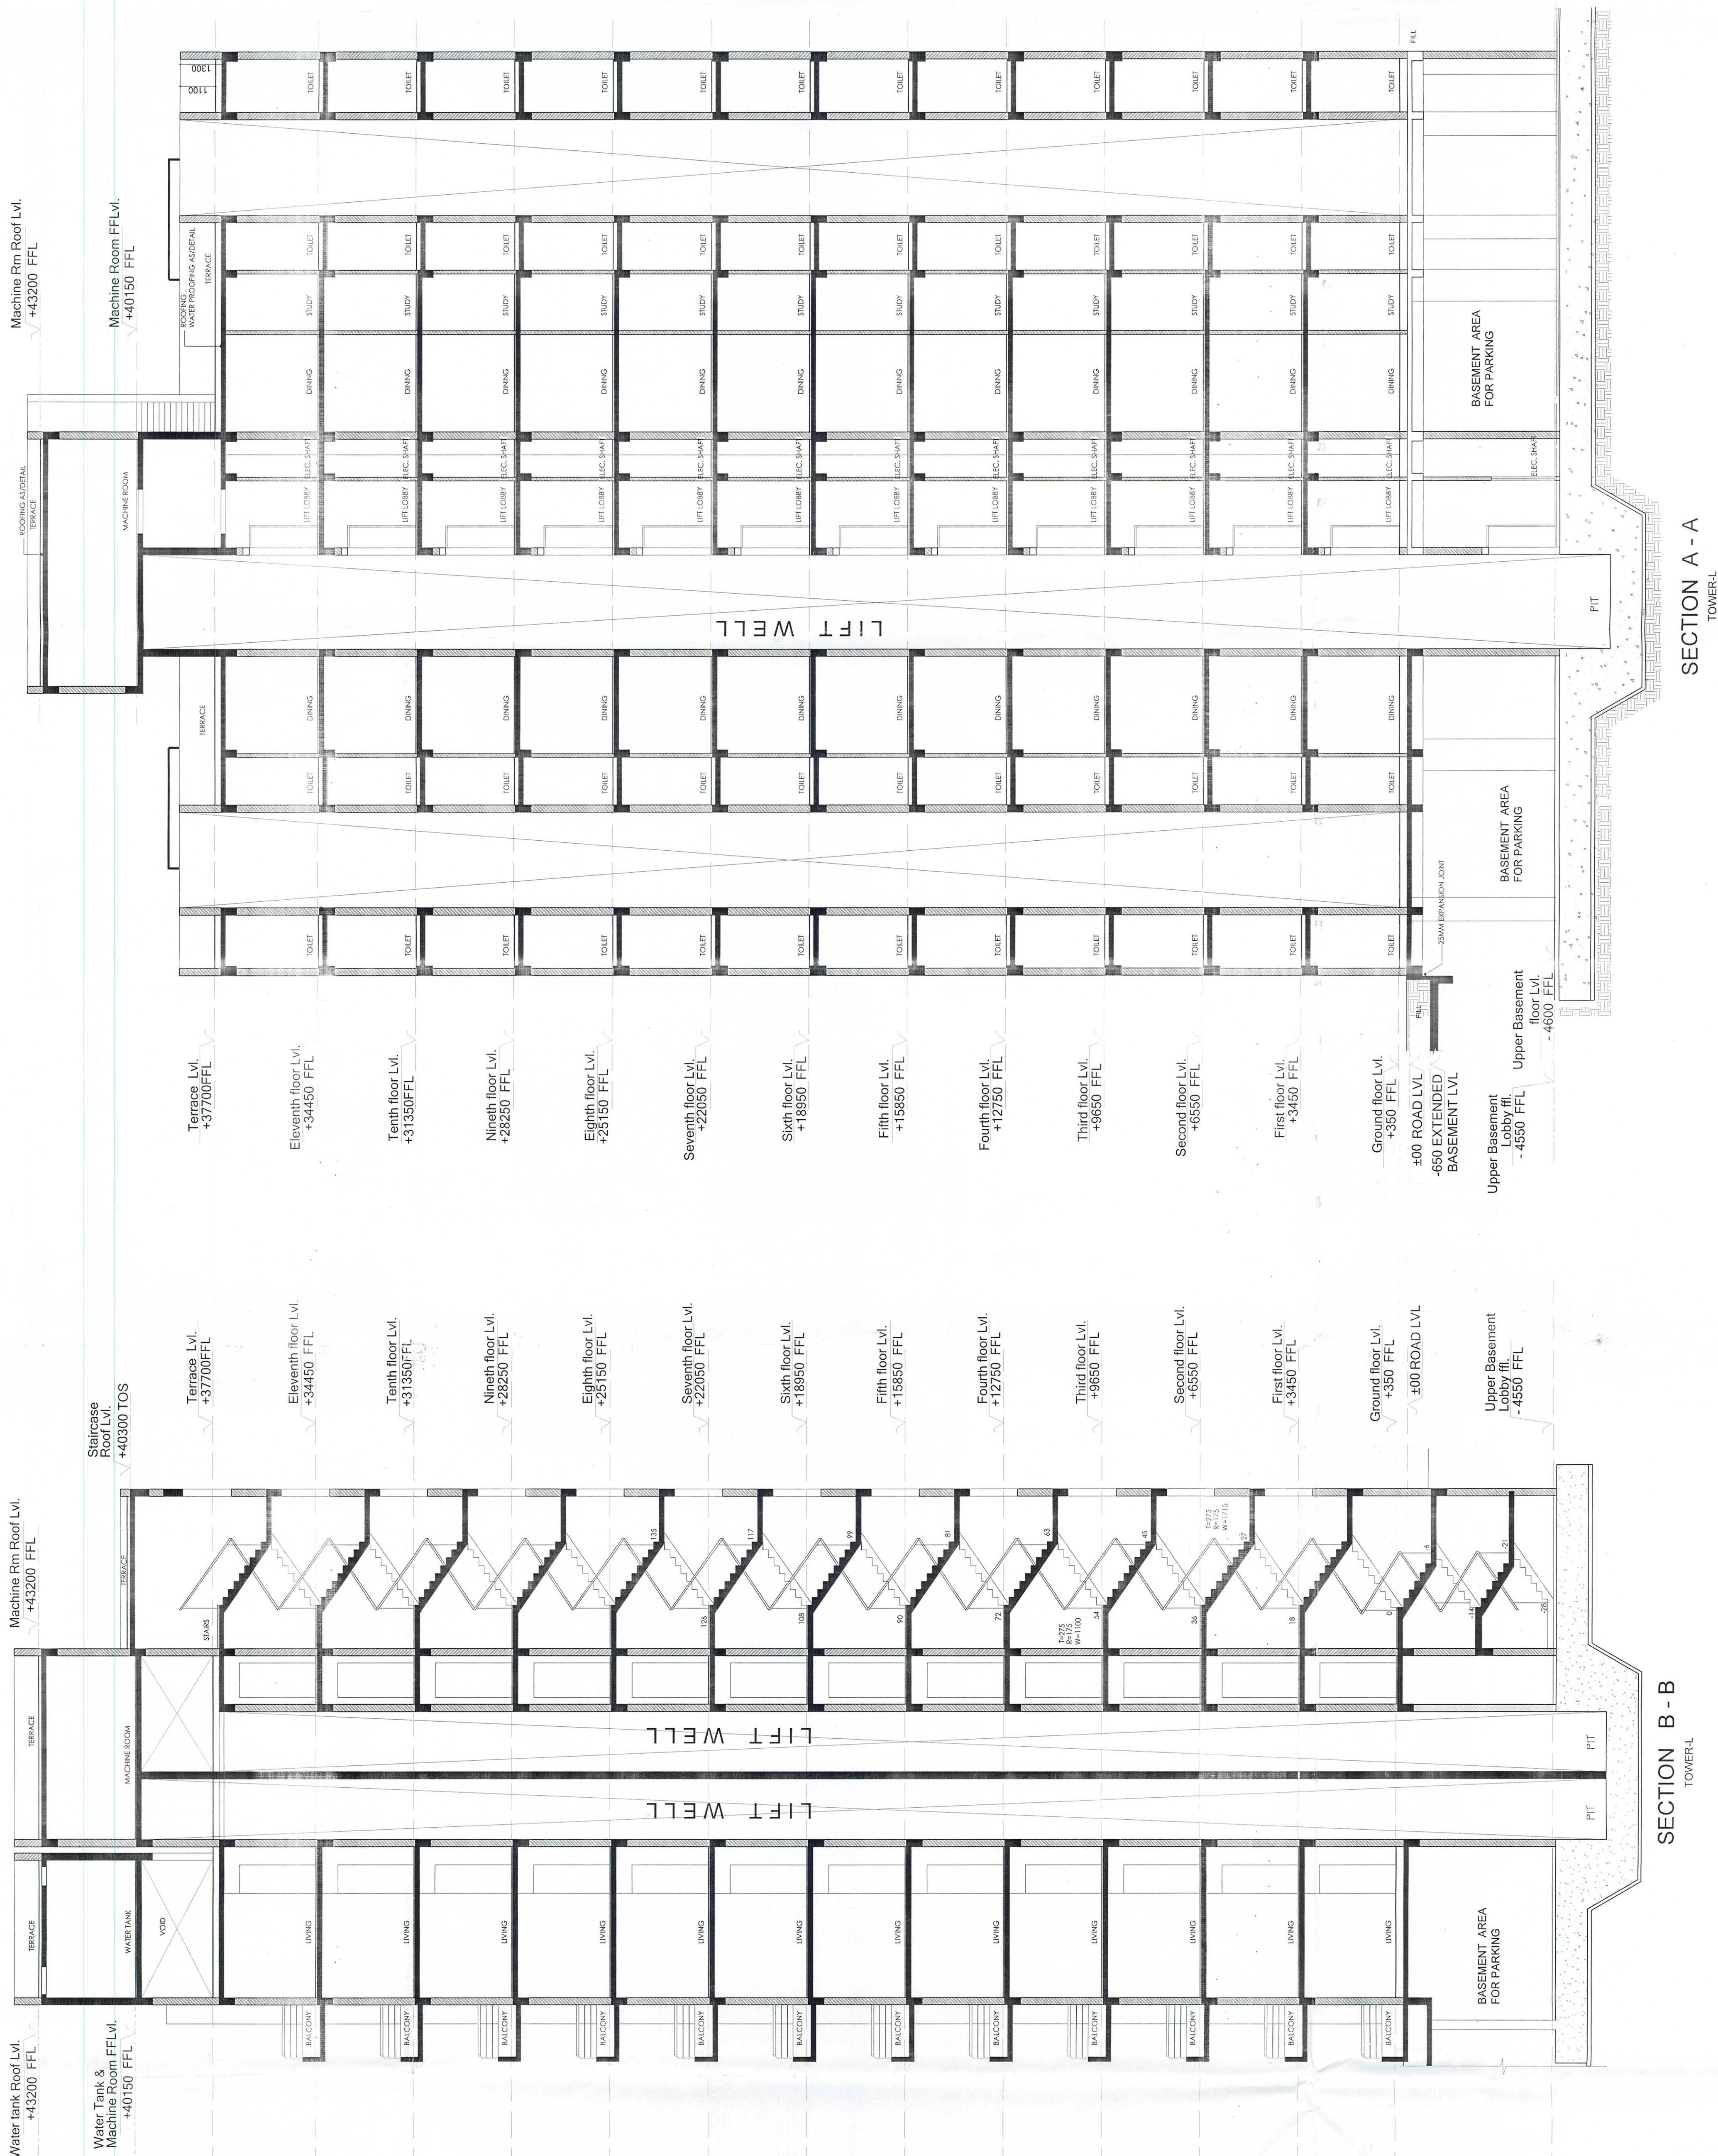


- a. Dimensions are not to be scaled.
- b. Dimensions are not to be scaled.
- c. All Dimensions Are In MM
- d. All windows & ventilators are operable
- e. All walls are 230/115 thk. Brick Wall

[illegible]

SEAME CONSTRUCTIONS LIMITED

Manish
Manish Kr. Bagga Architect
Council of Architecture
Registration No. CA/95/18826

Arrop Associates Pvt. Ltd.
Plot No-36, Sector-32, Gurgaon.
HARYANA - 122001
INDIA
Ph: +91-124-4595500 4371200
Fax: +91-124-4595550

Job Title **BUILDING PLAN OF
RESEVED/GROUP HOUSING AT
SECTOR-103 , FALLING IN REVENUE
ESTATE OF VILLAGE DAULATABAD
THESHI &DIST. GURGAON,HARYANA**

Drawing Title
SECTION. *VF* *Friedrich*

SECTION. W

C.T.P. (H.)	<u>S.T.P. (G)</u>
Member	<u>Member</u>
C.P.C.	<u>B.P.C.</u>

Date	06.07.12	Scale	1:100
Drawn	J D	Checked	S D
		AR-AZ-40	
		Revisions	

SECTOR-103, FALLING IN REVENUE
ESTATE OF VILLAGE DAULATABAD
THESIL & DIST. GURGAON, HARYANA

be read in conjunction with
11-7/98 and 18/04/11