

Notes



- Dimensions are not to be scaled
- Dimensions are not to be scaled
- All dimensions are in MM
- All windows & ventilators are as per the
- All are 230/115 the brick wall

Top Of Machine Room/
Water Tank Lvl.
✓ 463550

Top Of Machine Room/
Water Tank Lvl.
✓ 463550

No.	Date	By	Description
-----	------	----	-------------

REVISIONS

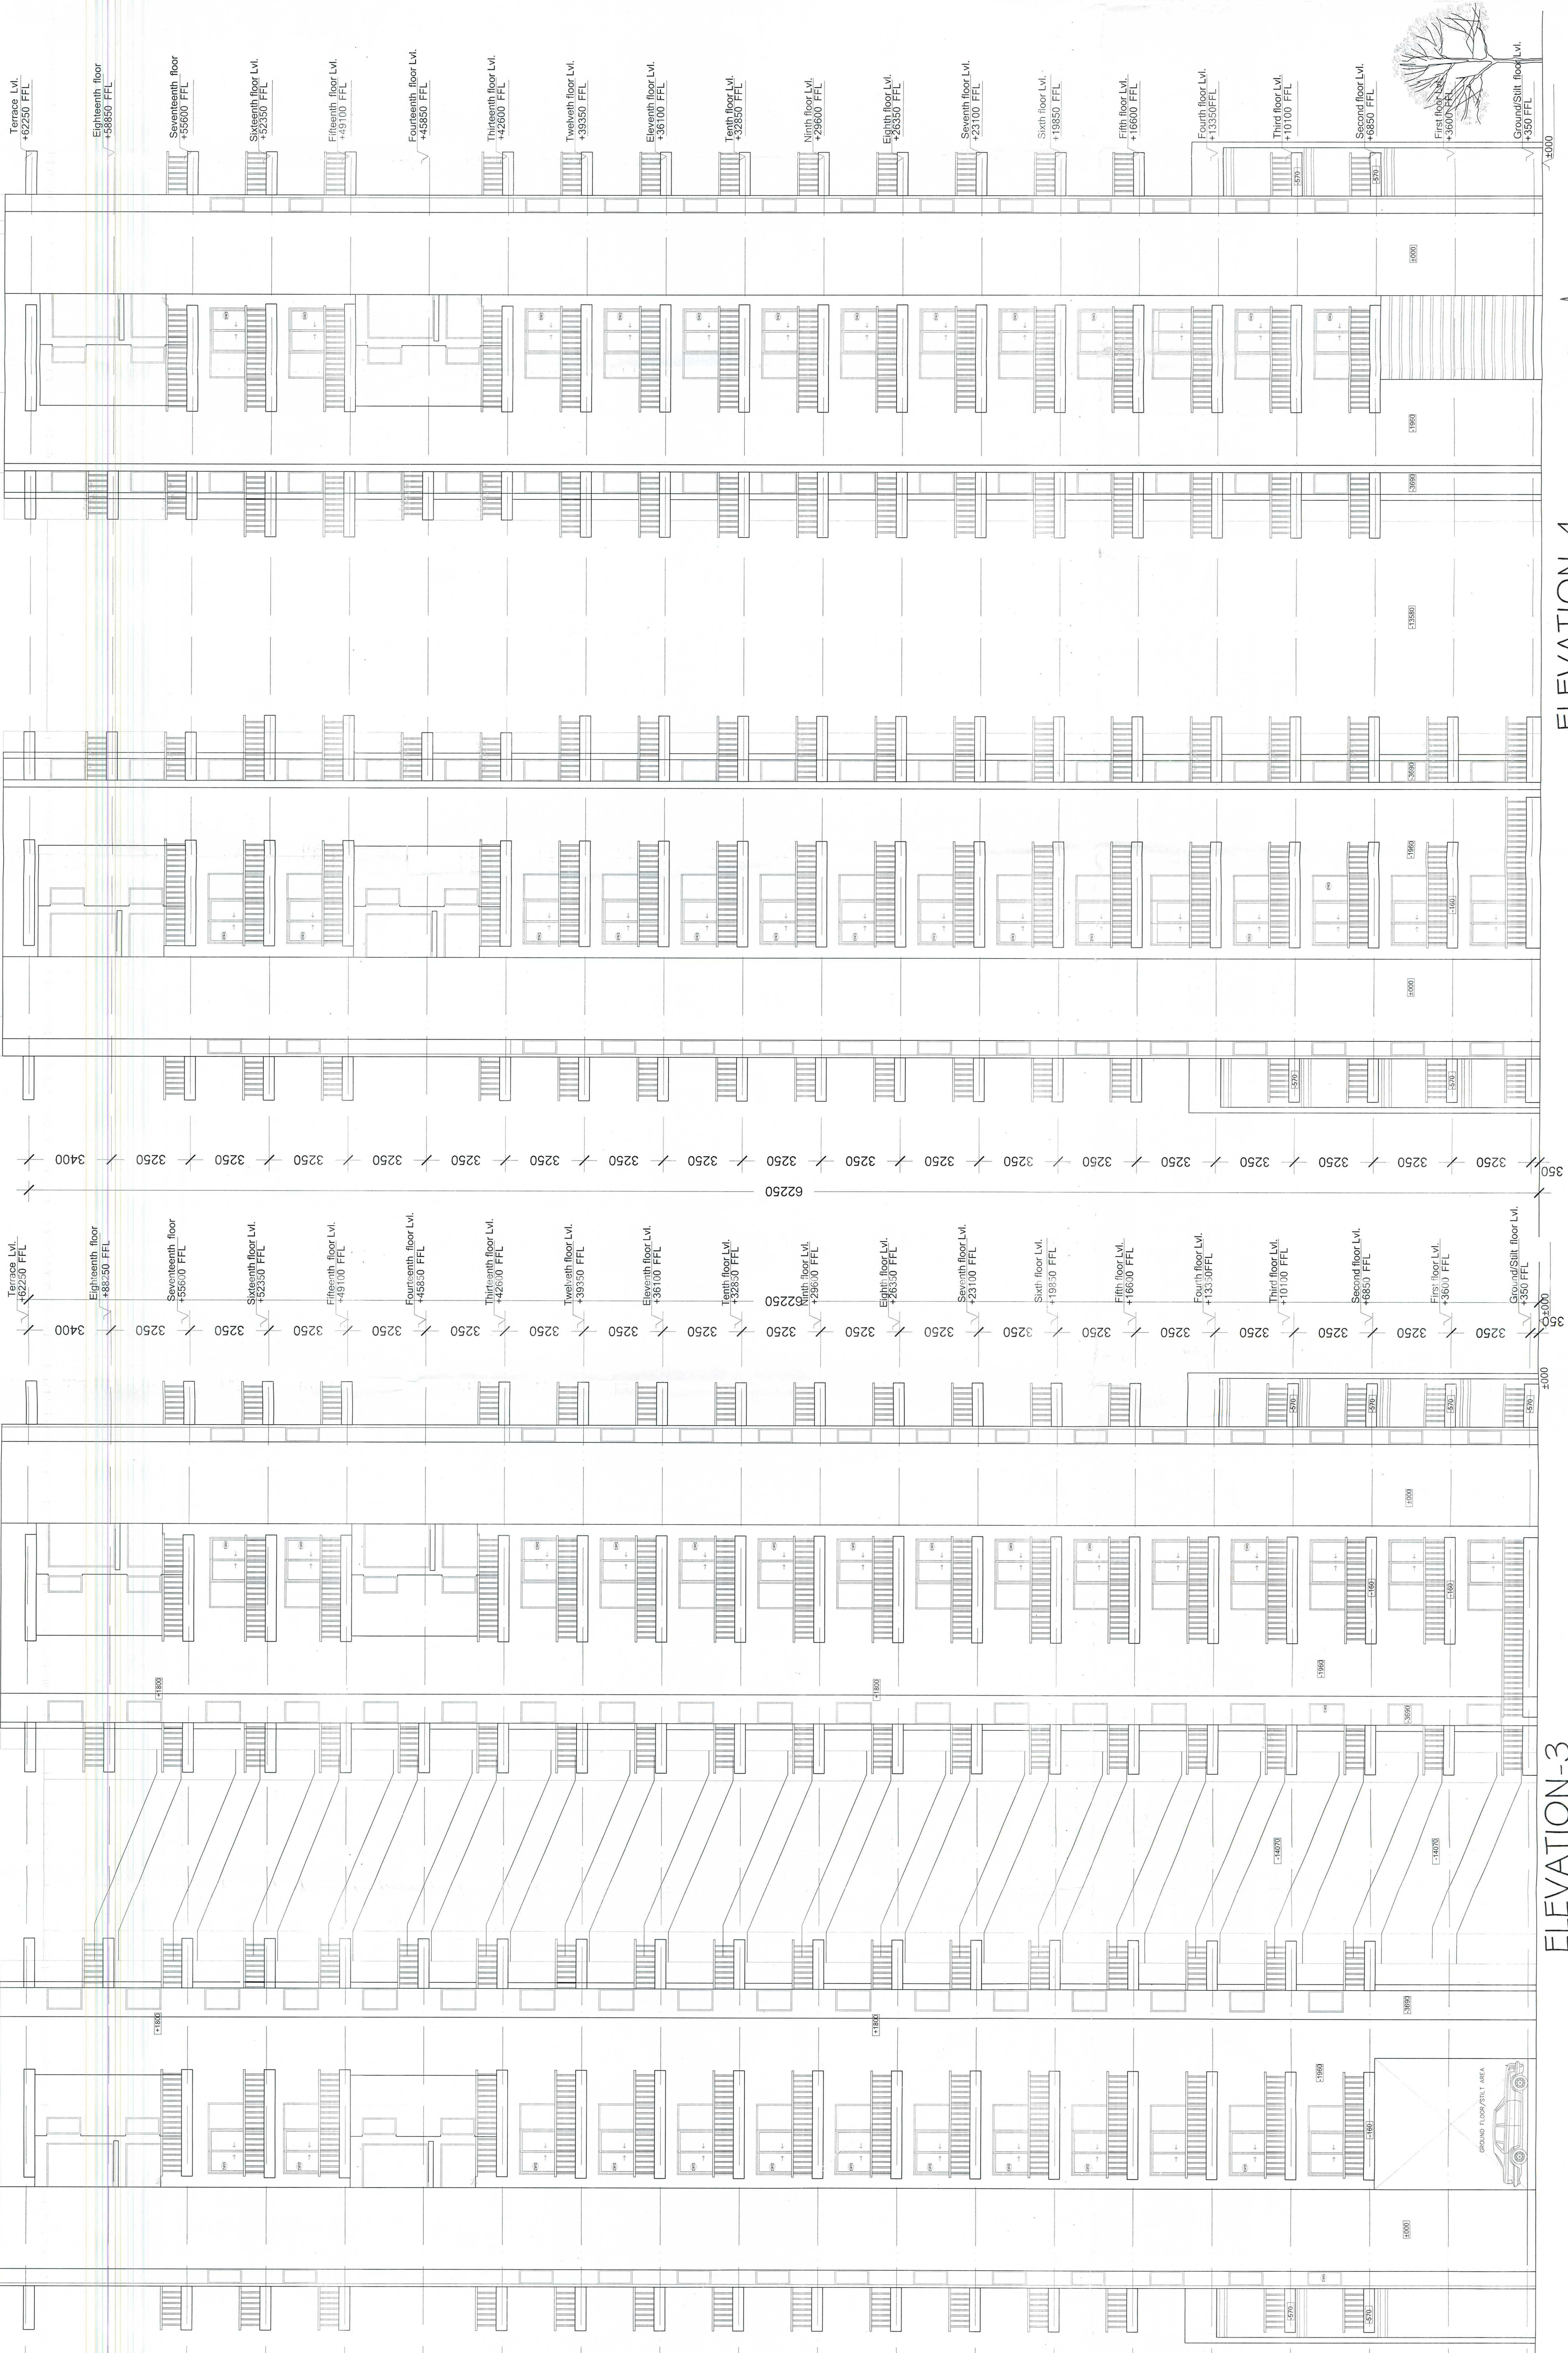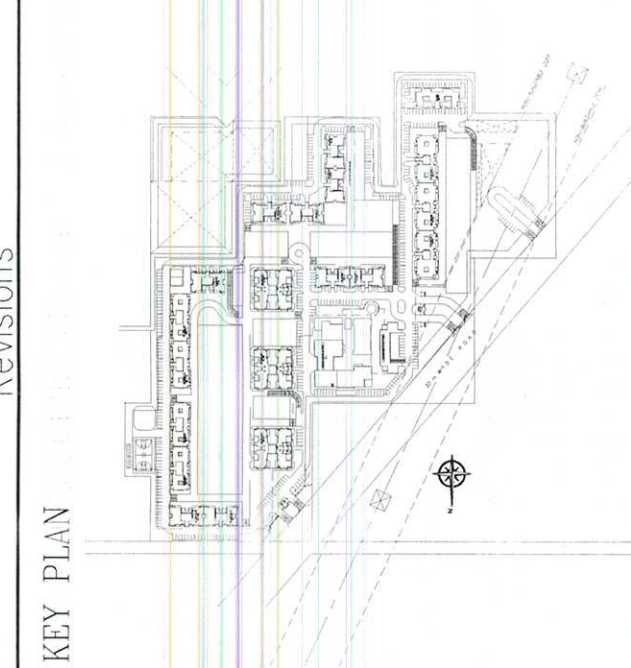

ELEVATION-3
TOWER-G (G+18)

ELEVATION-4
TOWER-G (G+18)

Owner's Signature

Architect's Signature

Sanctioned

Architects
Atrop Associates Pvt. Ltd.
Plot No. 38, Sector-22, Gurgaon,
INDIA
Ph: +91 124 4585600 - 437200
Fax: +91 124 4585500

Project Name
Vishal Constructions
P-80, Mahindra Building, II Floor,
Cantt Road, New Delhi-110001
& Vindhya Land Development Ltd.

Project Location
SECTOR-103, FALLING IN REVENUE
ESTATE OF VILLAGE DULHARAD
HESL RDST. GURGAON/HARYANA

Drawing Title
TOWER-G
ELEVATION-3 AND 4
G+18

Job No.	Drawing No.
Checked	AF-A-21
Date	Scale
Revisions	1/100