


Notes

- Dimensions are not to be scaled
- Dimensions are not to be scaled
- All dimensions are in MM
- All windows & ventilators are operable
- All walls are 200/115 U.K. Brick Wall




No.	Date	By	Description

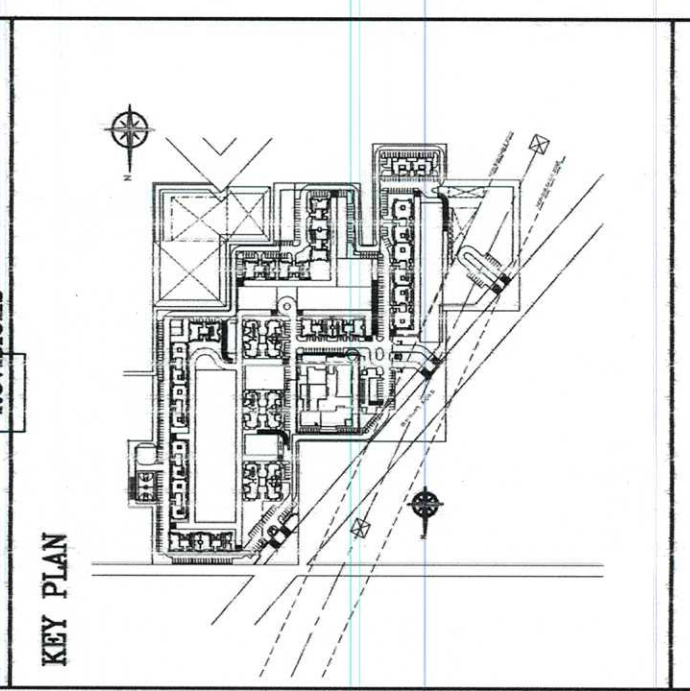

GROUND COVERAGE

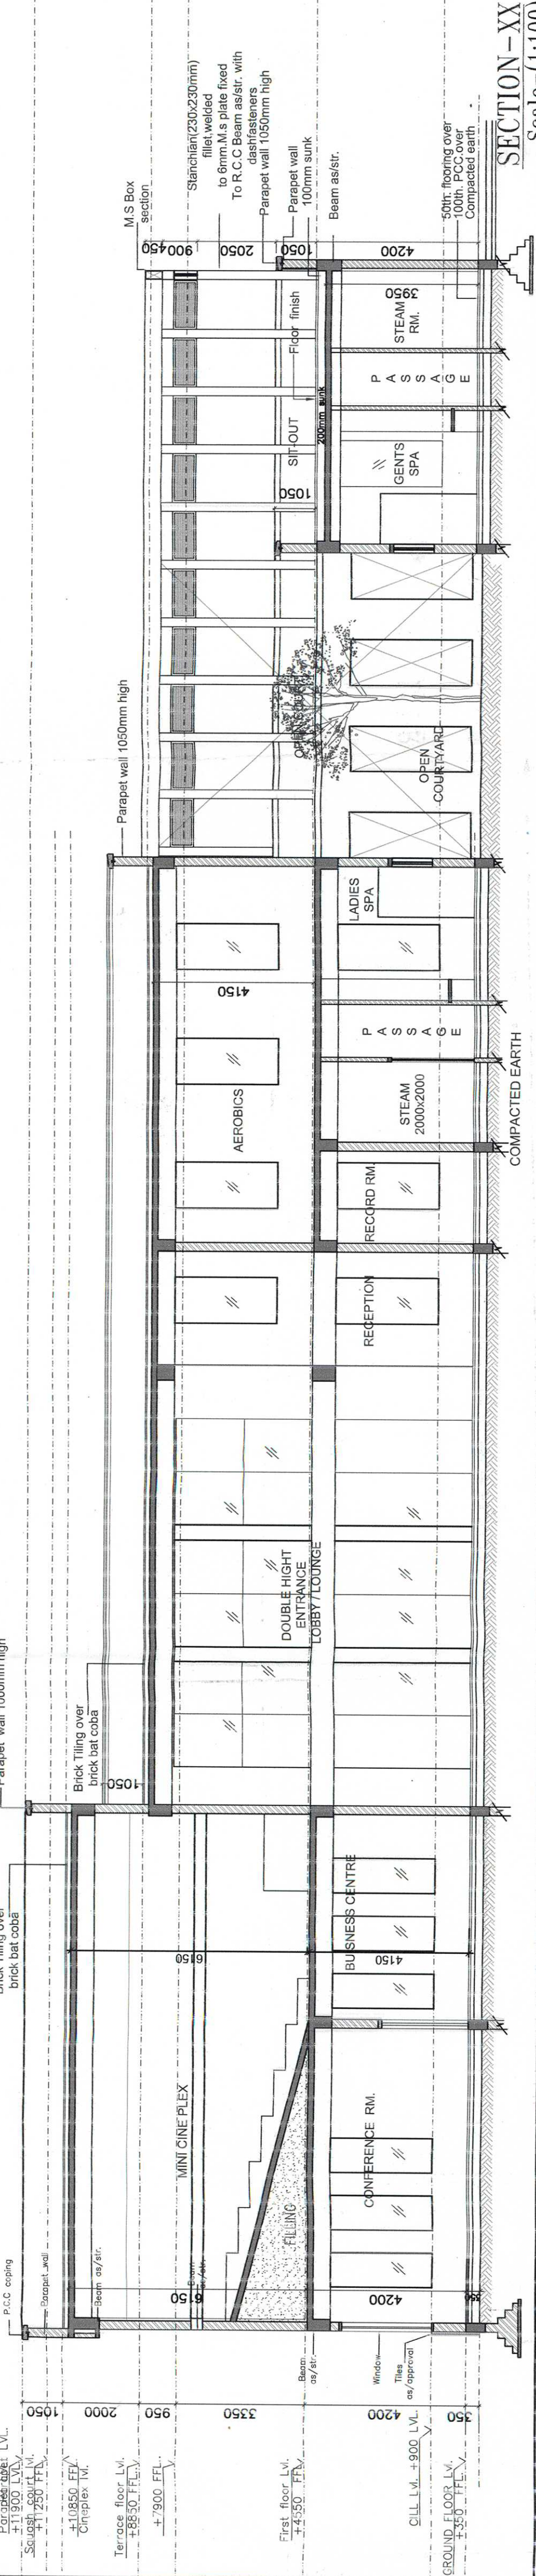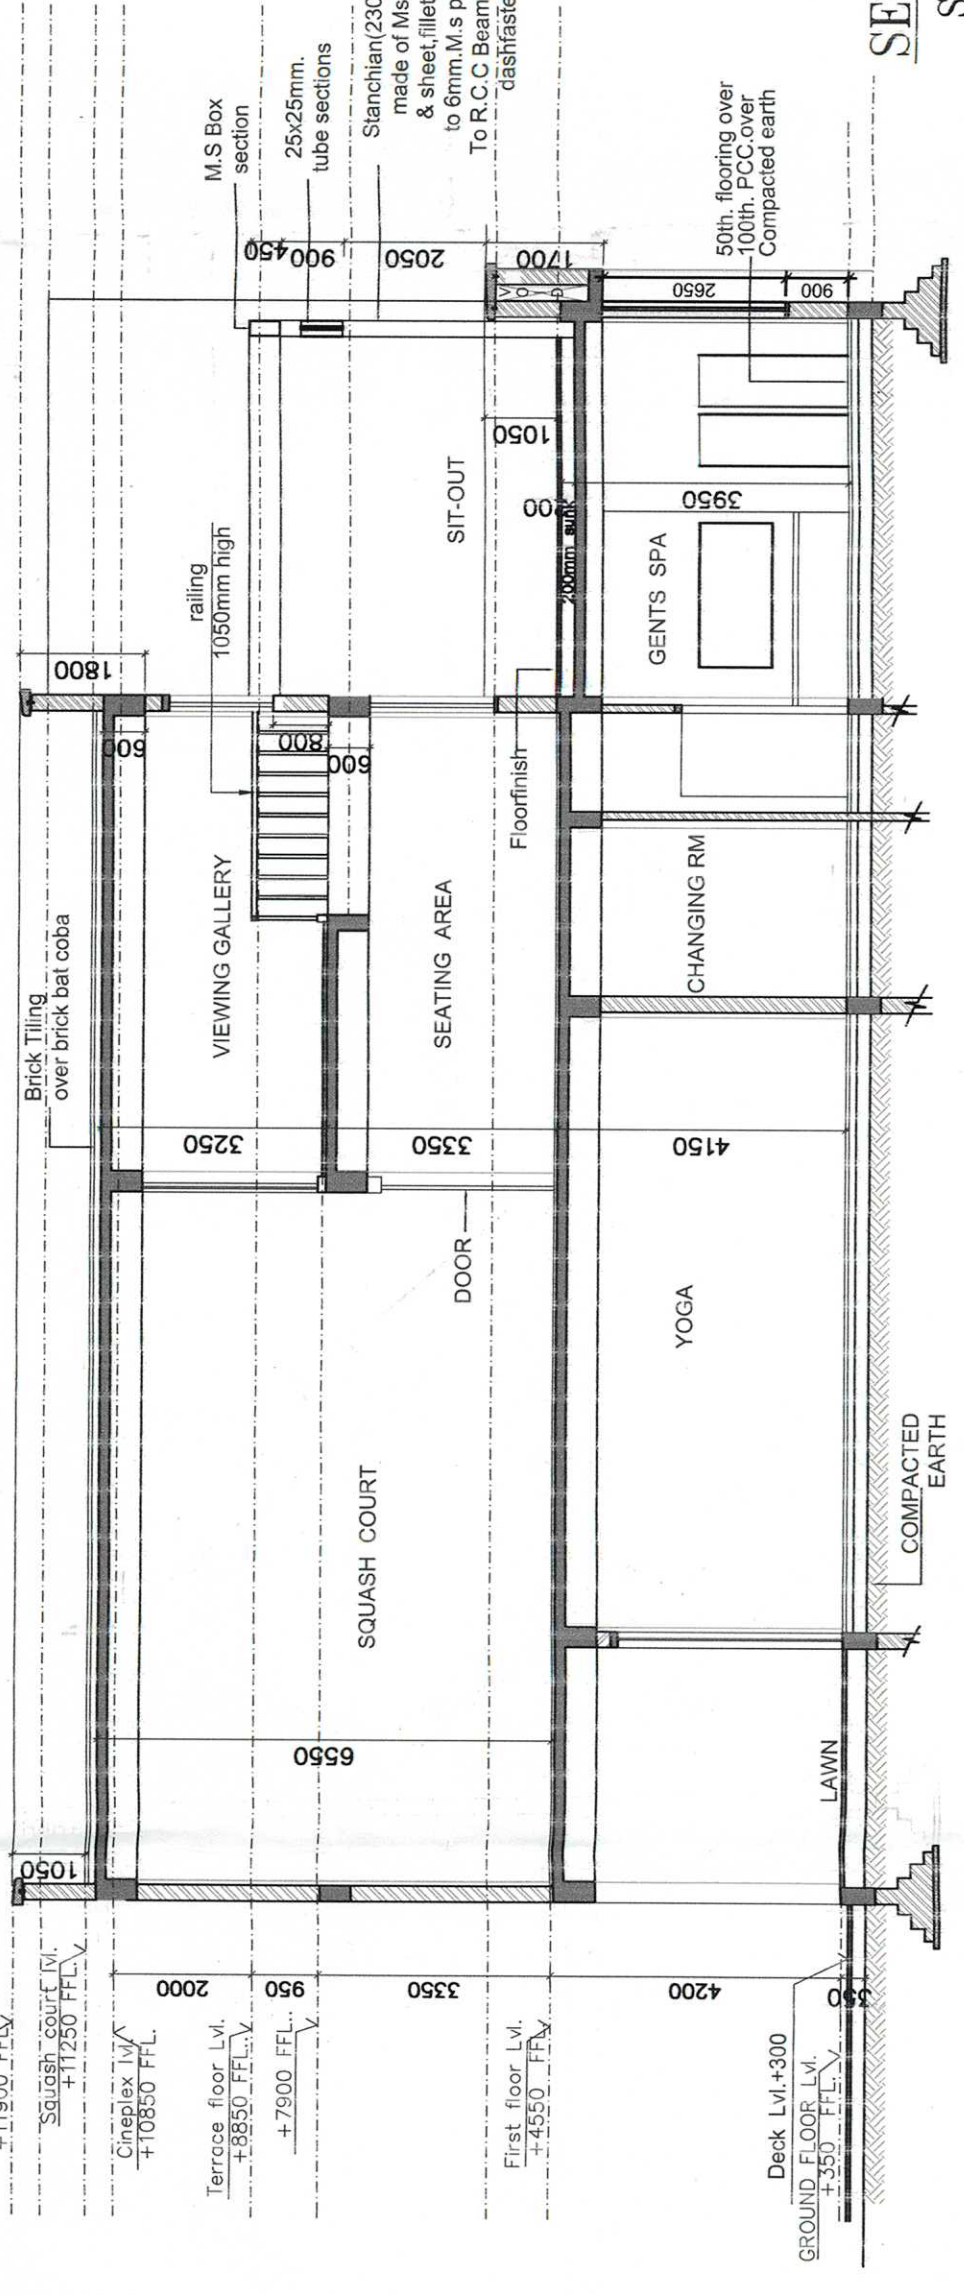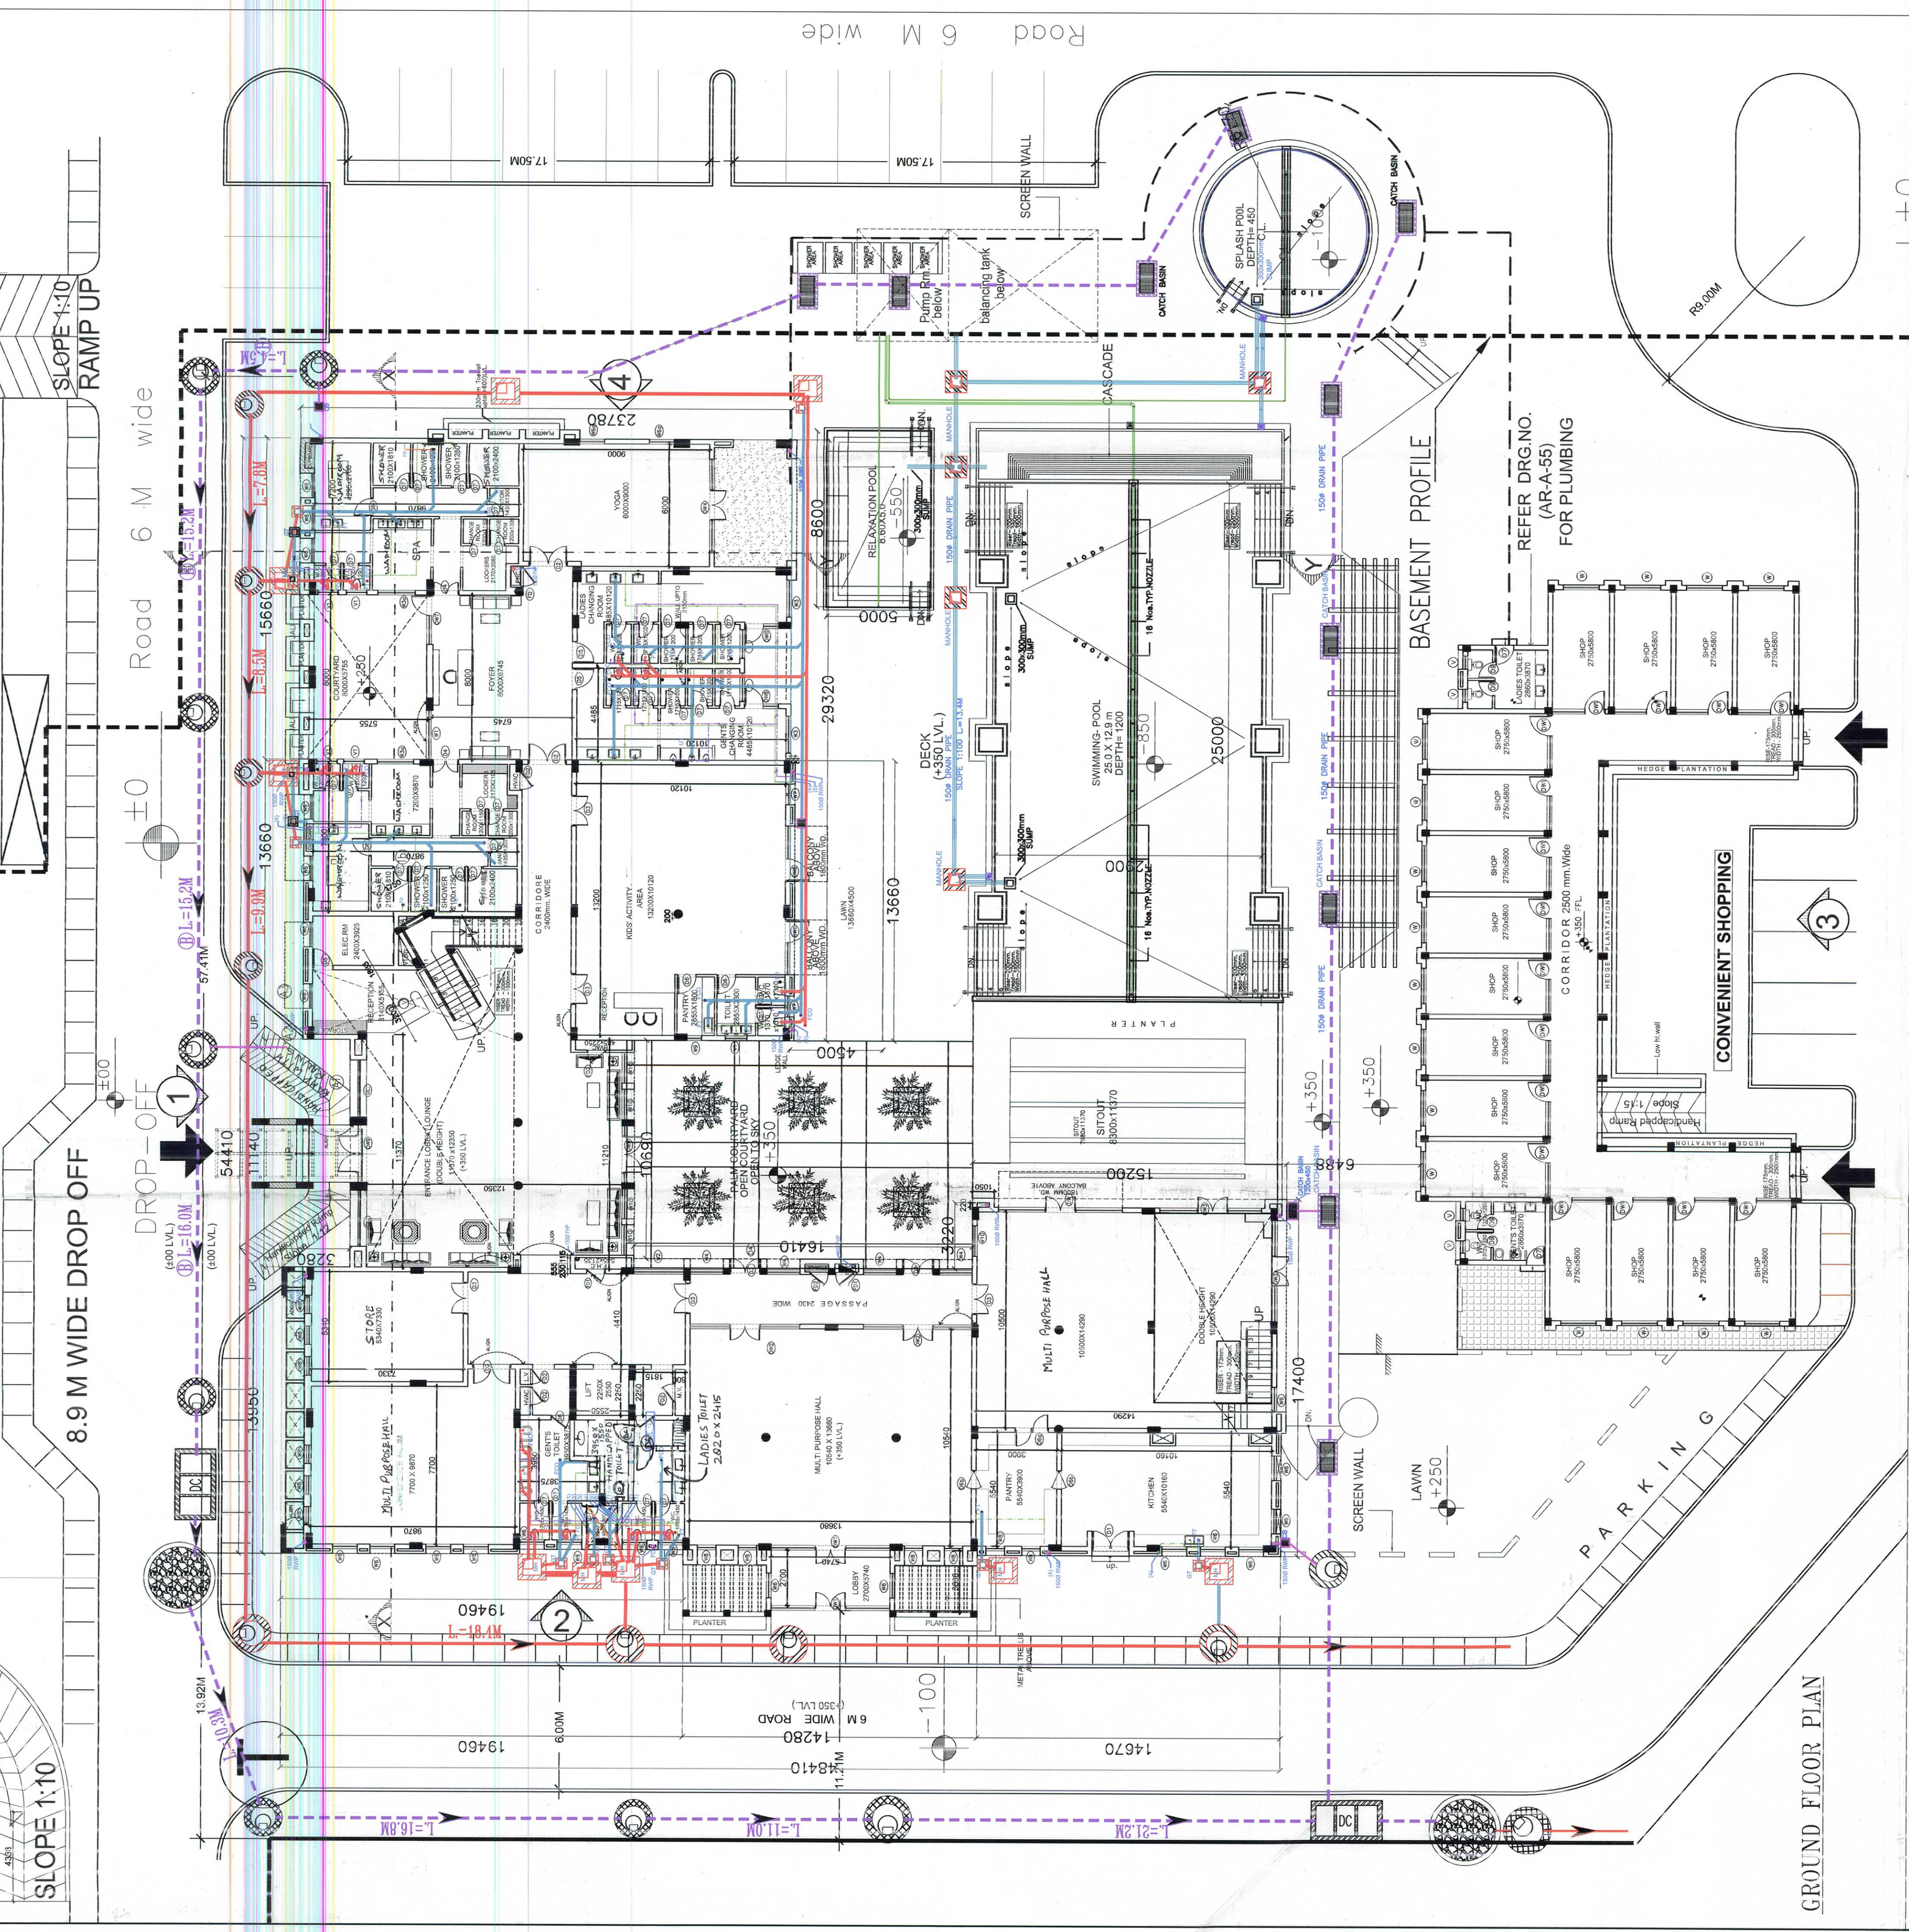

Owner's Signature

Architect's Signature

Architects
Krupa Associates Pvt. Ltd.
Plot No-36, Sector-32, Gurgaon,
Haryana - 122001
Ph: +91-124-486500 4871200
Fax: +91-124-486505

Client

Job Title
BUILDING PLAN OF
ESTATE OF VILLAGE DULAHAD
THESIL 28ST. GURGAON, HARYANA

Drawing Title
COMMUNITY BUILDING
(SHEET NO-1)

Job No.
AR-A-33

Scale
1:100

Revisions