



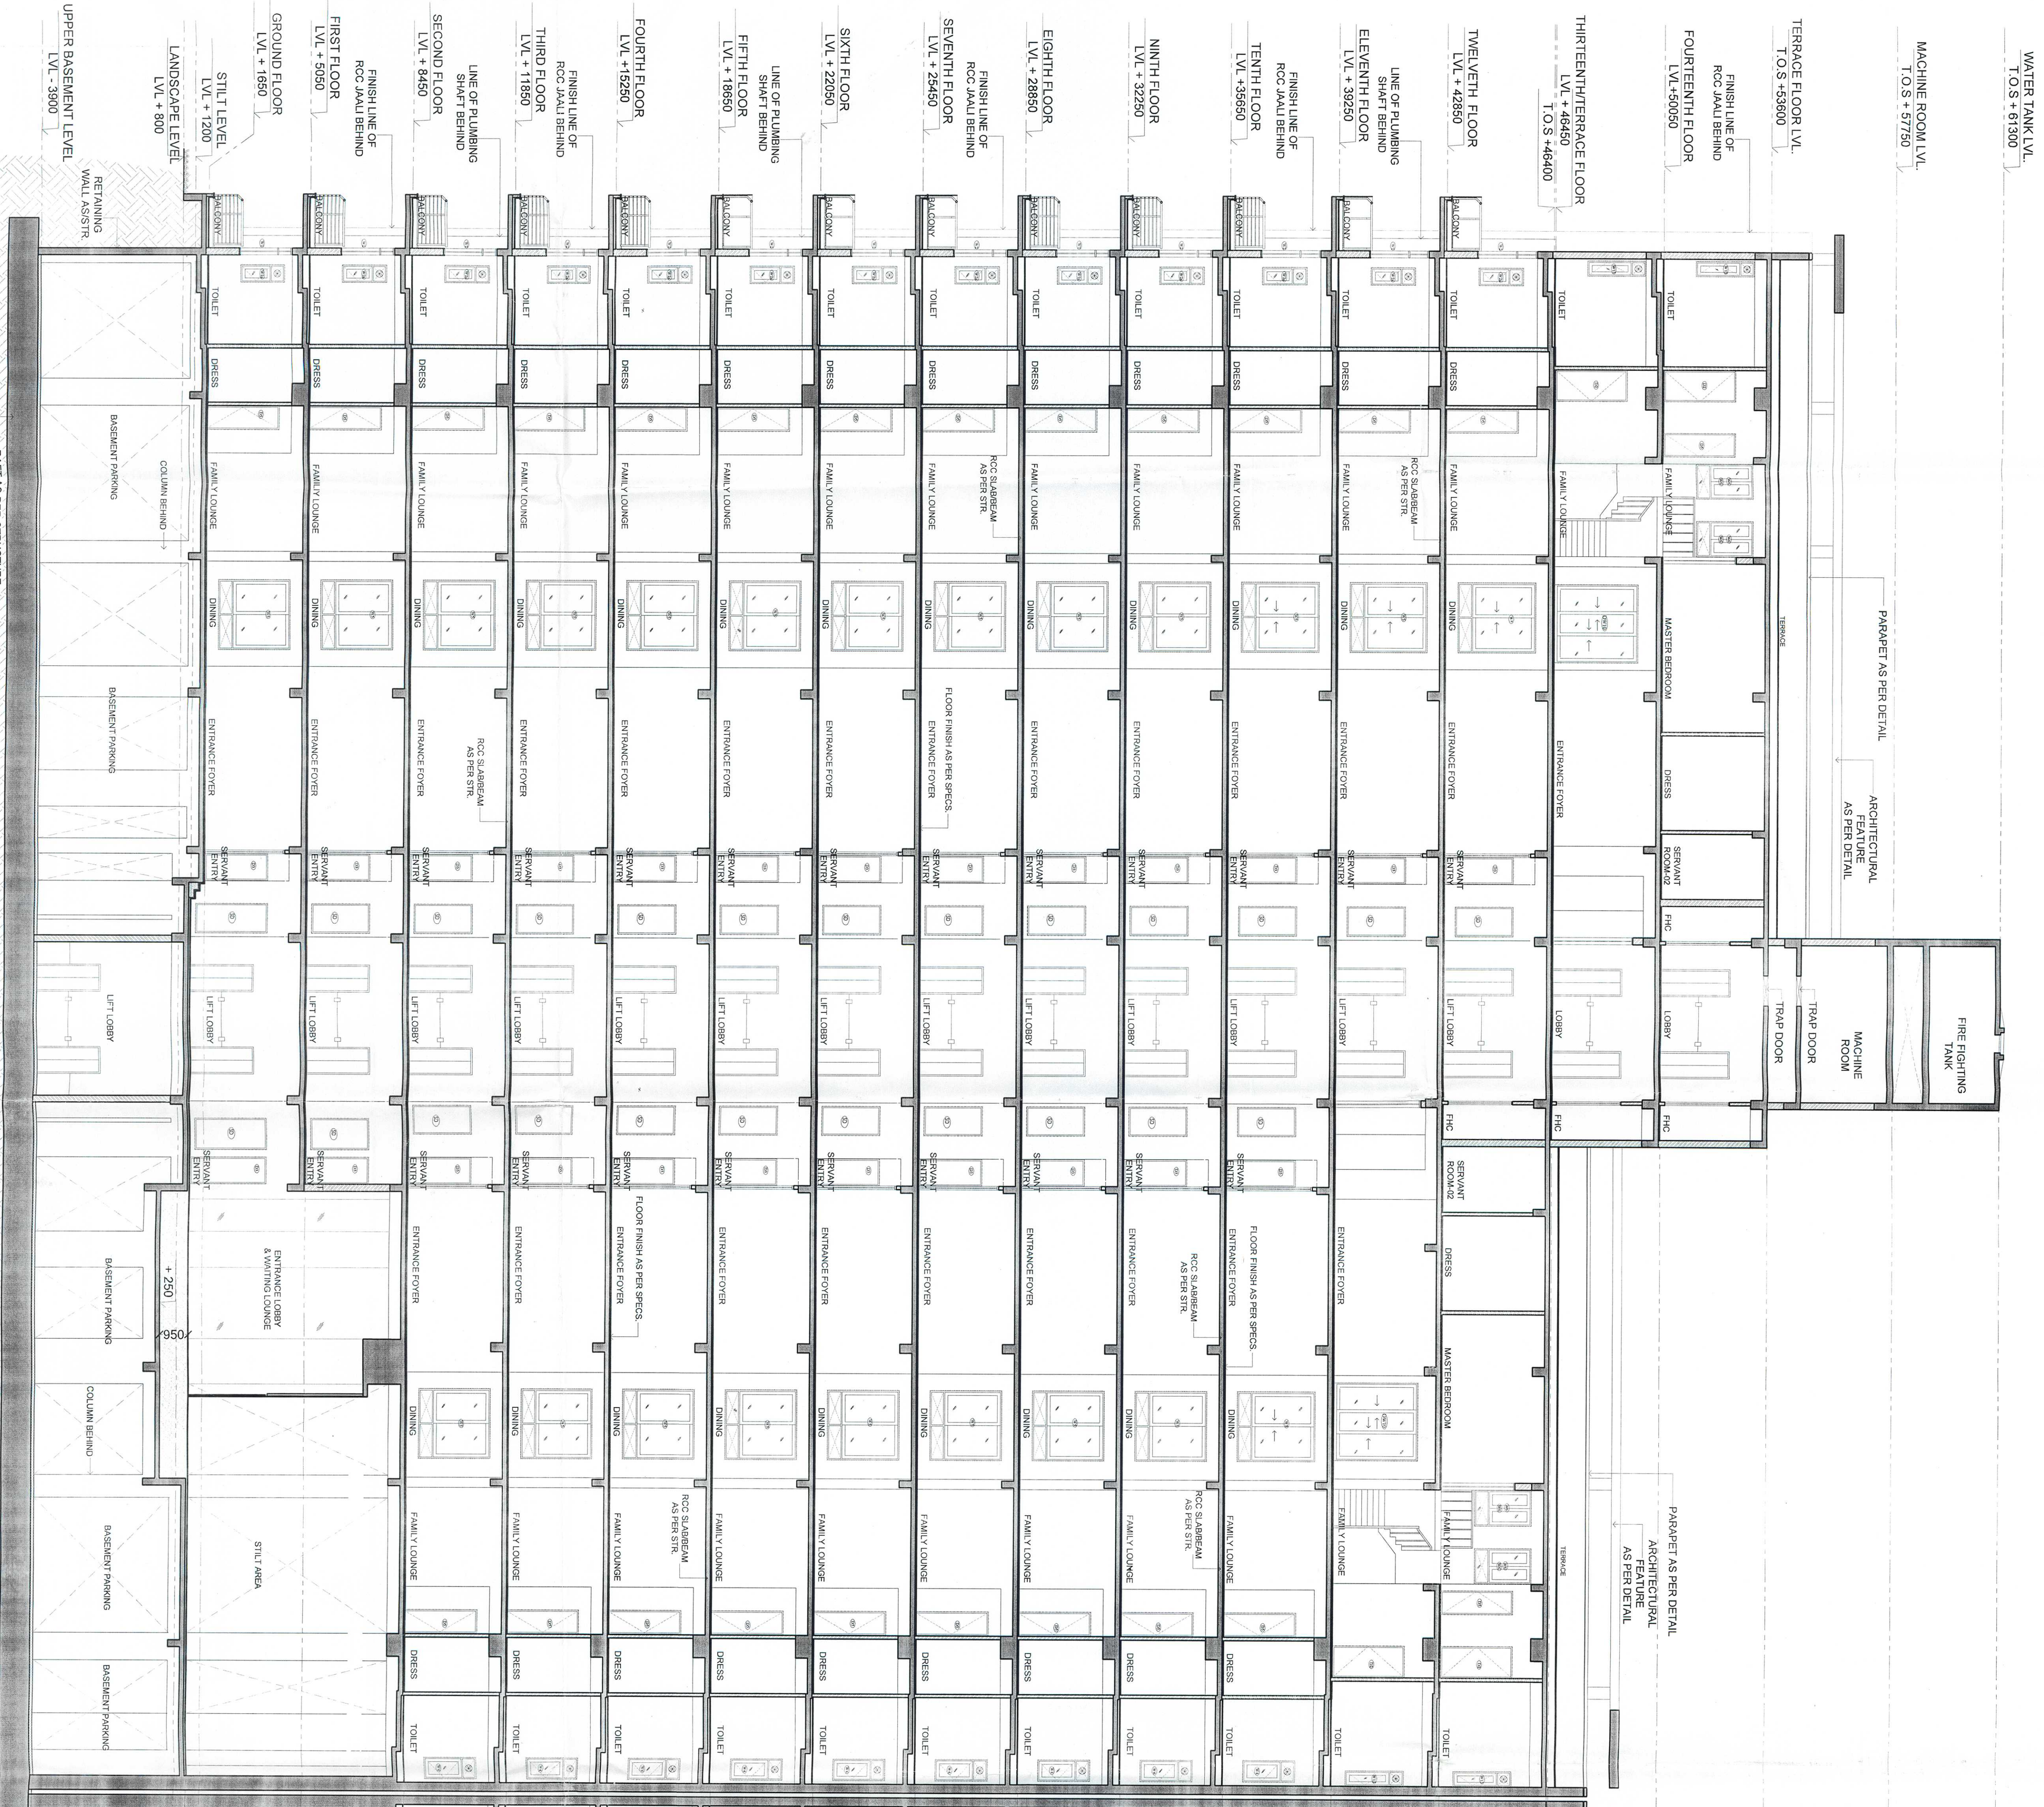

SECTION AA

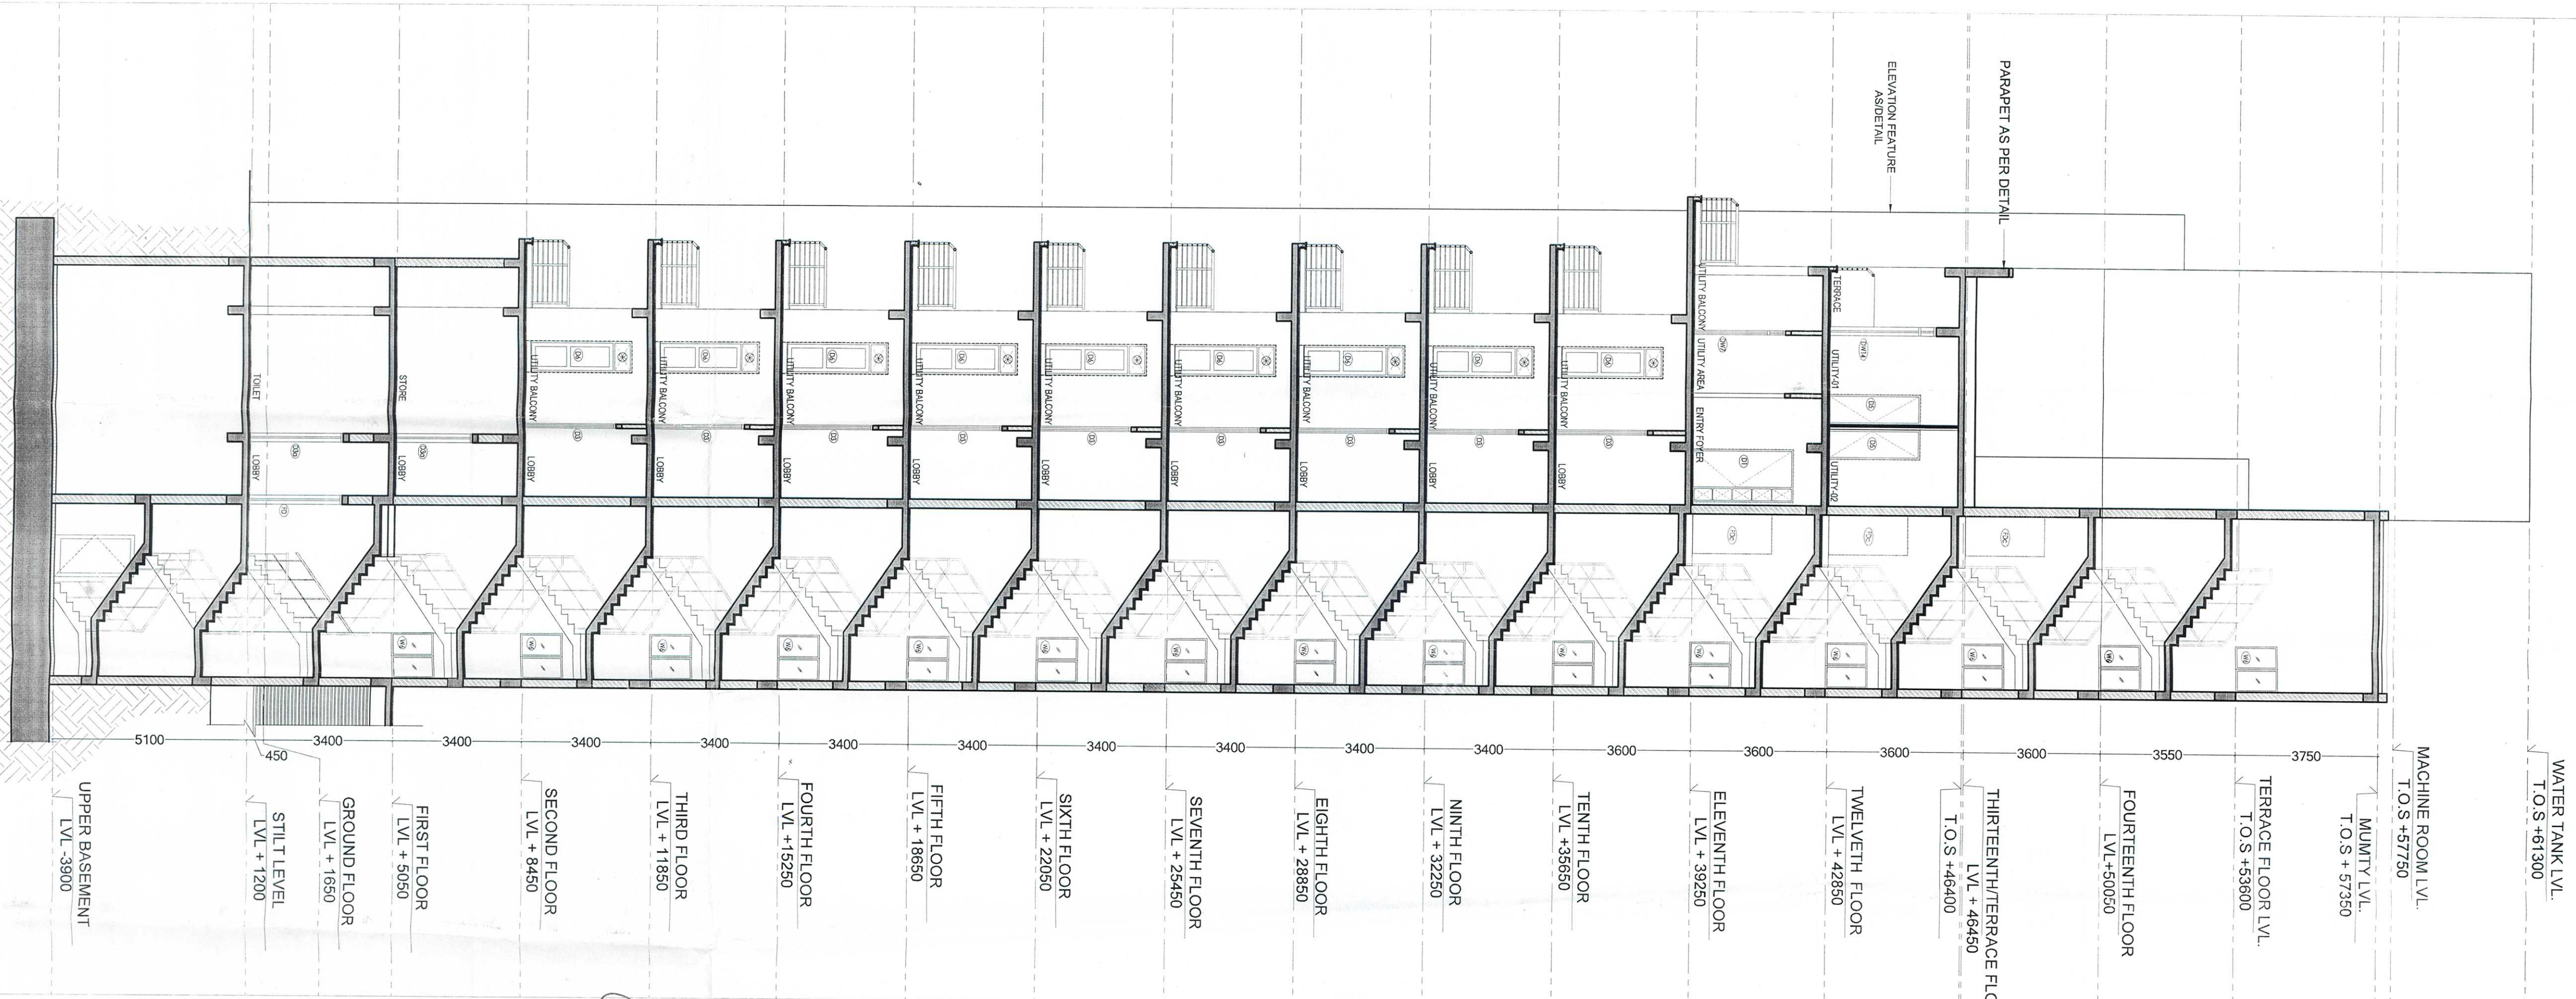

SECTION B-B

Notes

- Dimensions are not to be scaled
- All Dimensions are in MM
- All windows & ventilators are complete
- All walls are 200/115 blk. brick wall

KEY PLAN

No.	Date	By	Description

Revisions

No.	Date	By	Description

Owner's Signature

Architect's Signature

Architects

Assoc. Architect: P. J. Ltd

Plot No. 36, Sector-22, Gurgaon.

Pin Code - 122001

Phone: +91-124-485550, 4371200

Fax: +91-124-485550

Client

Shree Infrastructure Limited

Phase - V, Gurgaon-122001

Job Title

PROPOSED BUILDING PLANS OF GROUP HOUSING

Address: Sector-22, Gurgaon, Haryana

Project No. 36, Sector-22, Gurgaon

03.03.2007 LICENSE NO. 10 OF 2011 DATED 29.01.2011

SECTOR-22 GURGAON HARYANA URBAN COMPLEX

DESIGNED BY: SHREE INFRASTRUCTURE

DRAWING TITLE

SECTIONS

SLAB TYPE E.G. & I

Drawn: AR-A-23

Checked: AR-A-23

Scale: 1:100

Date: 23.07.2012

Revisions: