




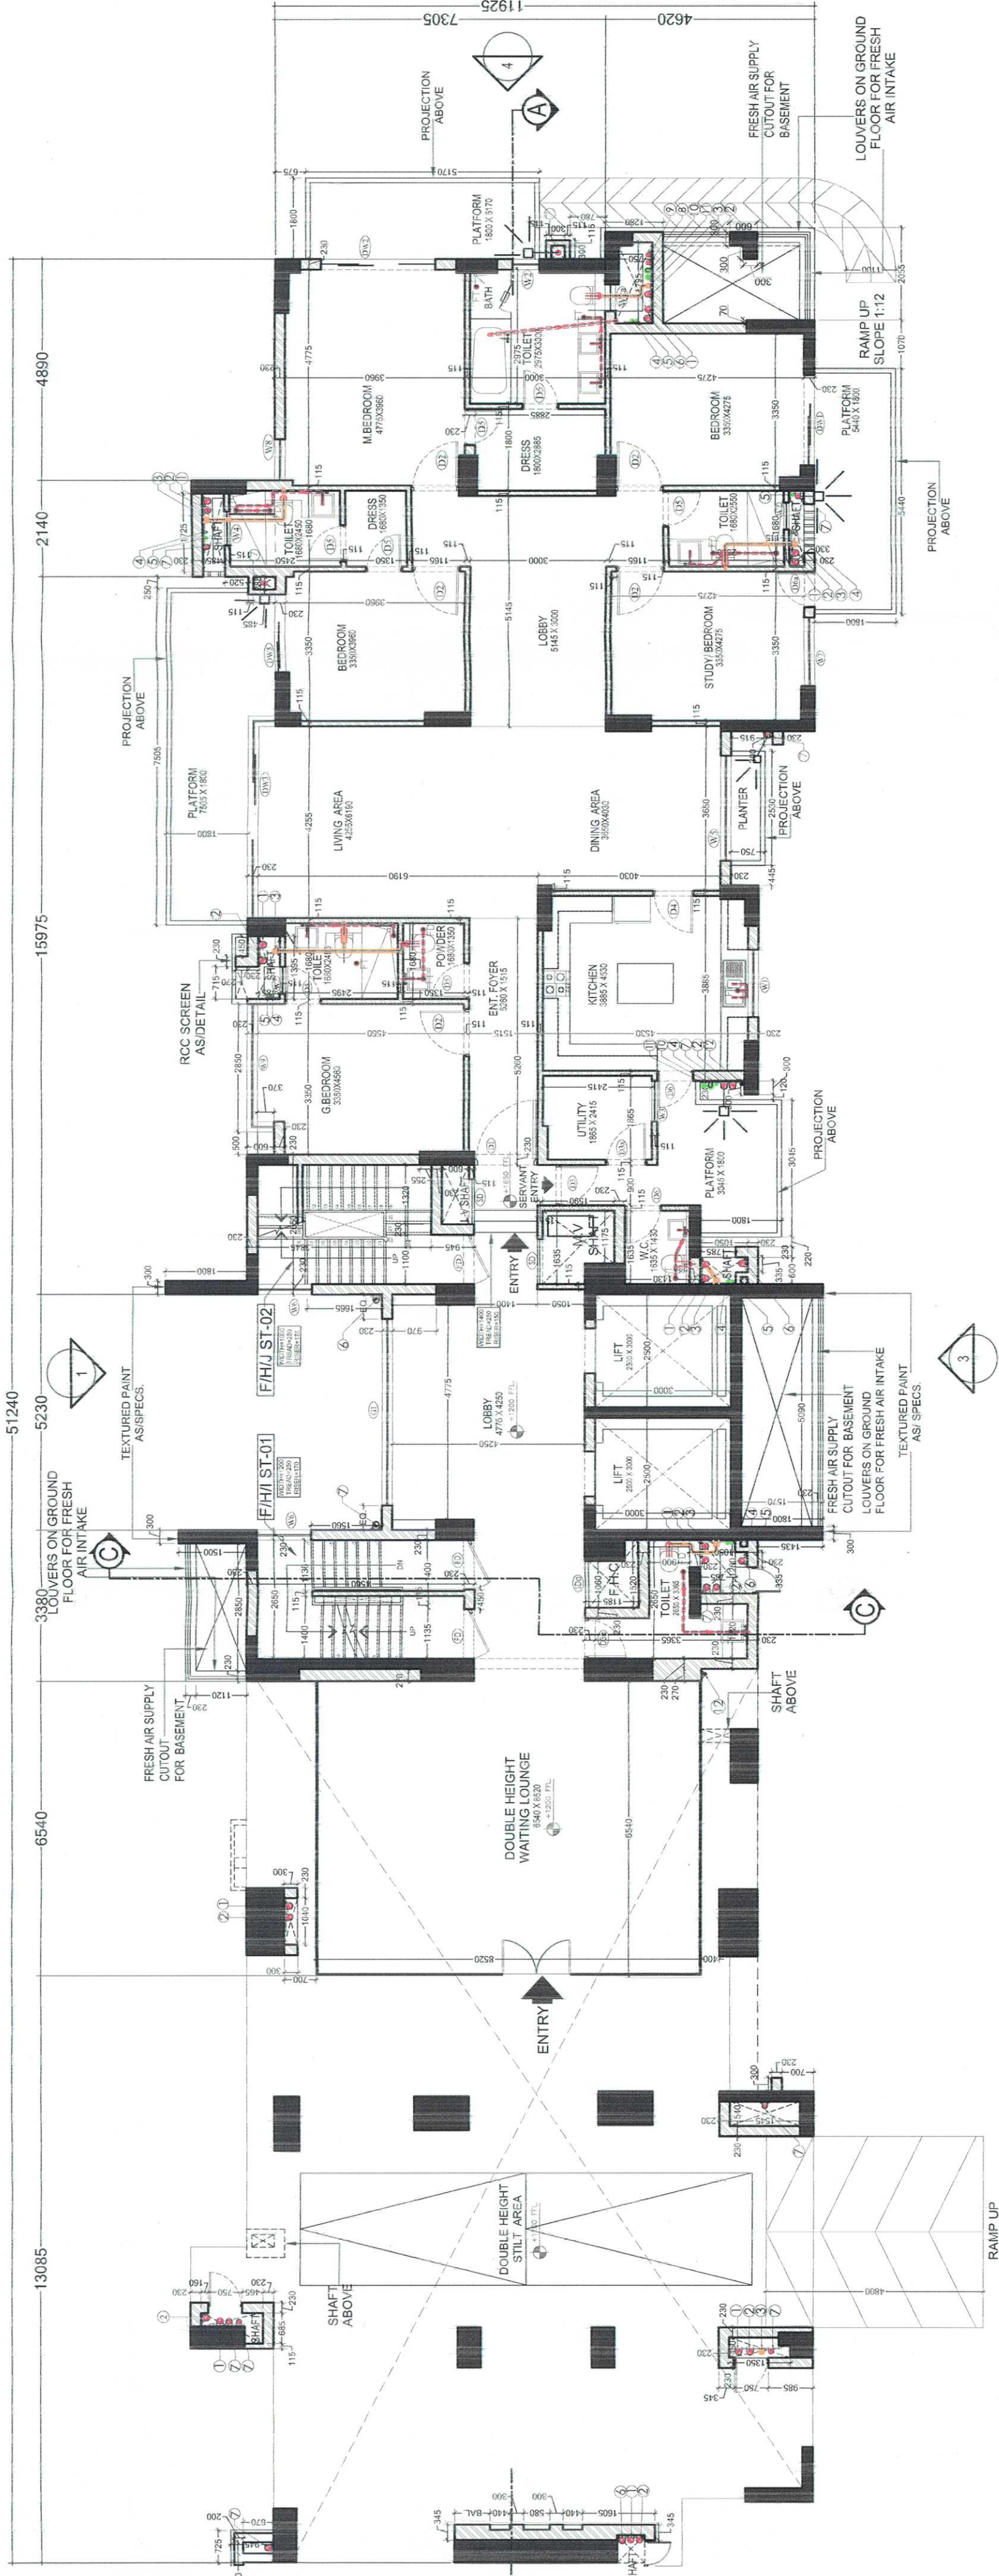


Block F/H/J
STILT/GROUND FLOOR PLAN

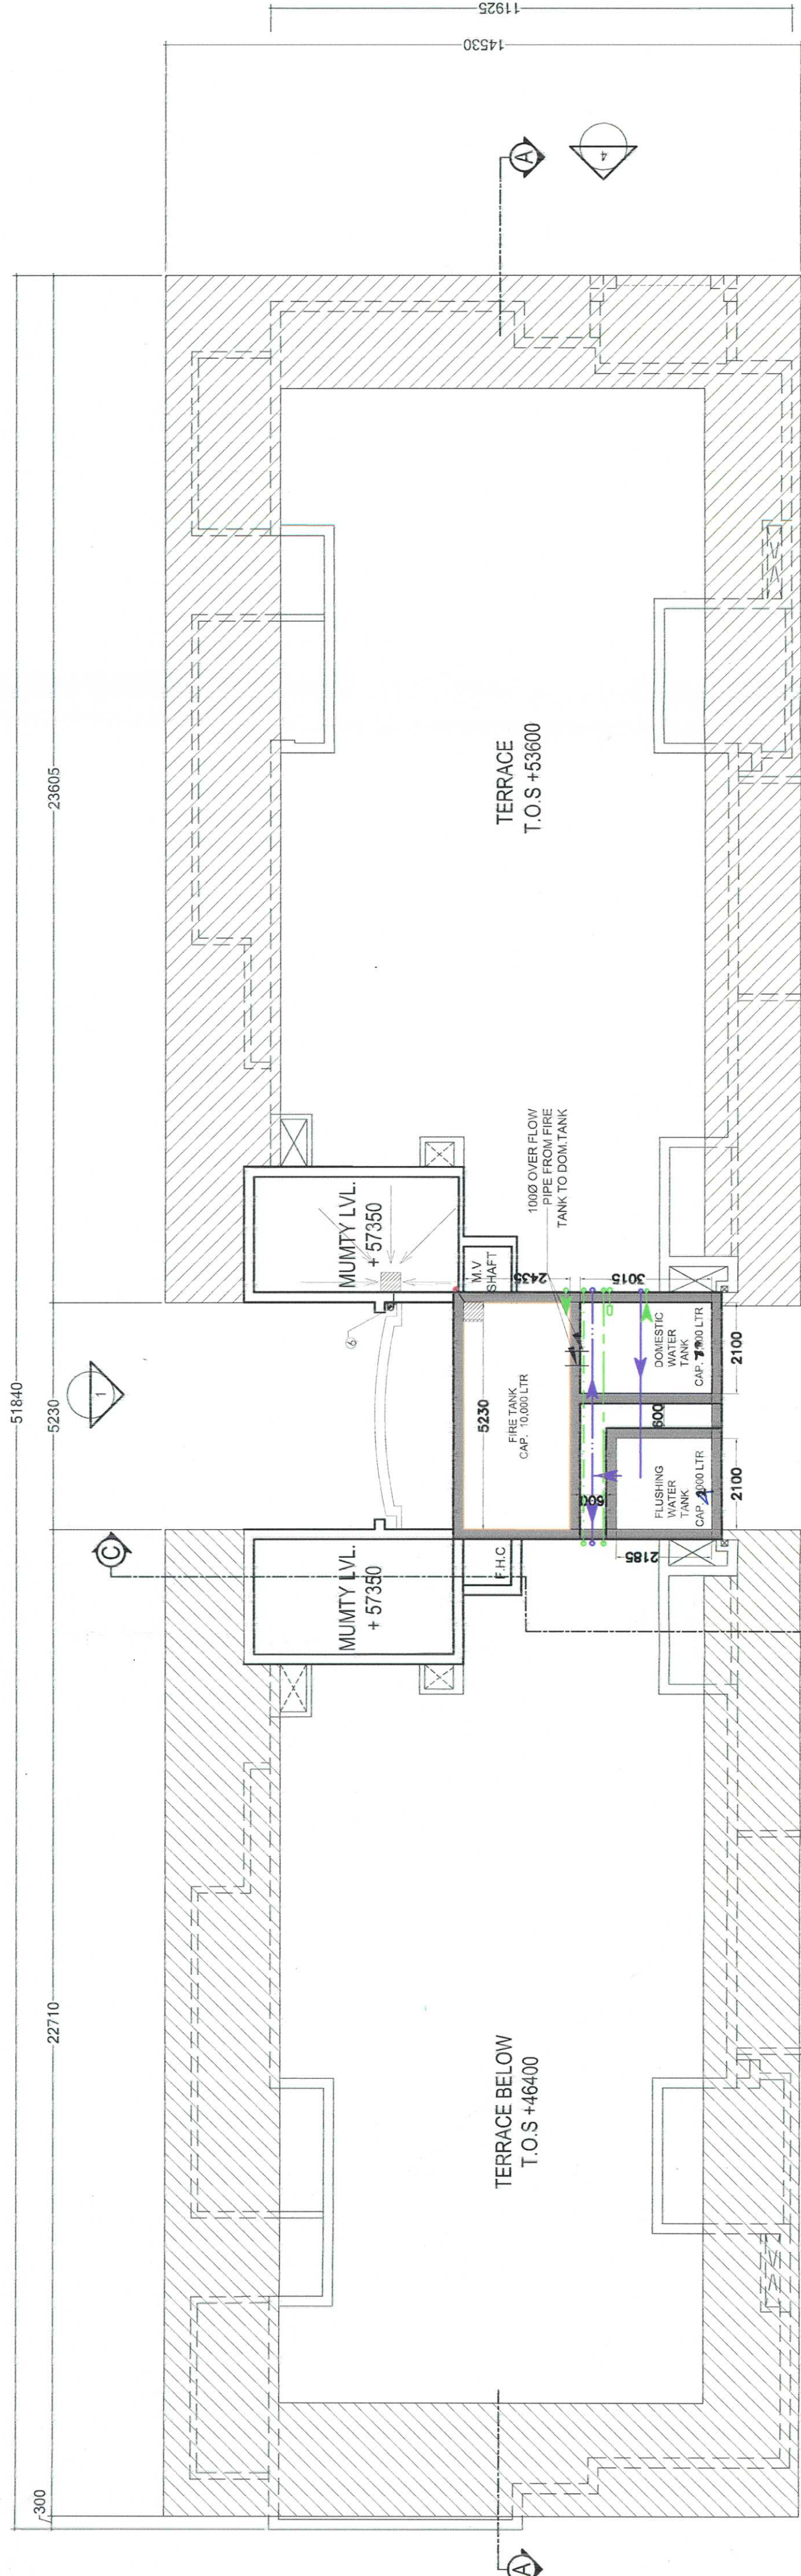

Block F/H/J
TERRACE PLAN

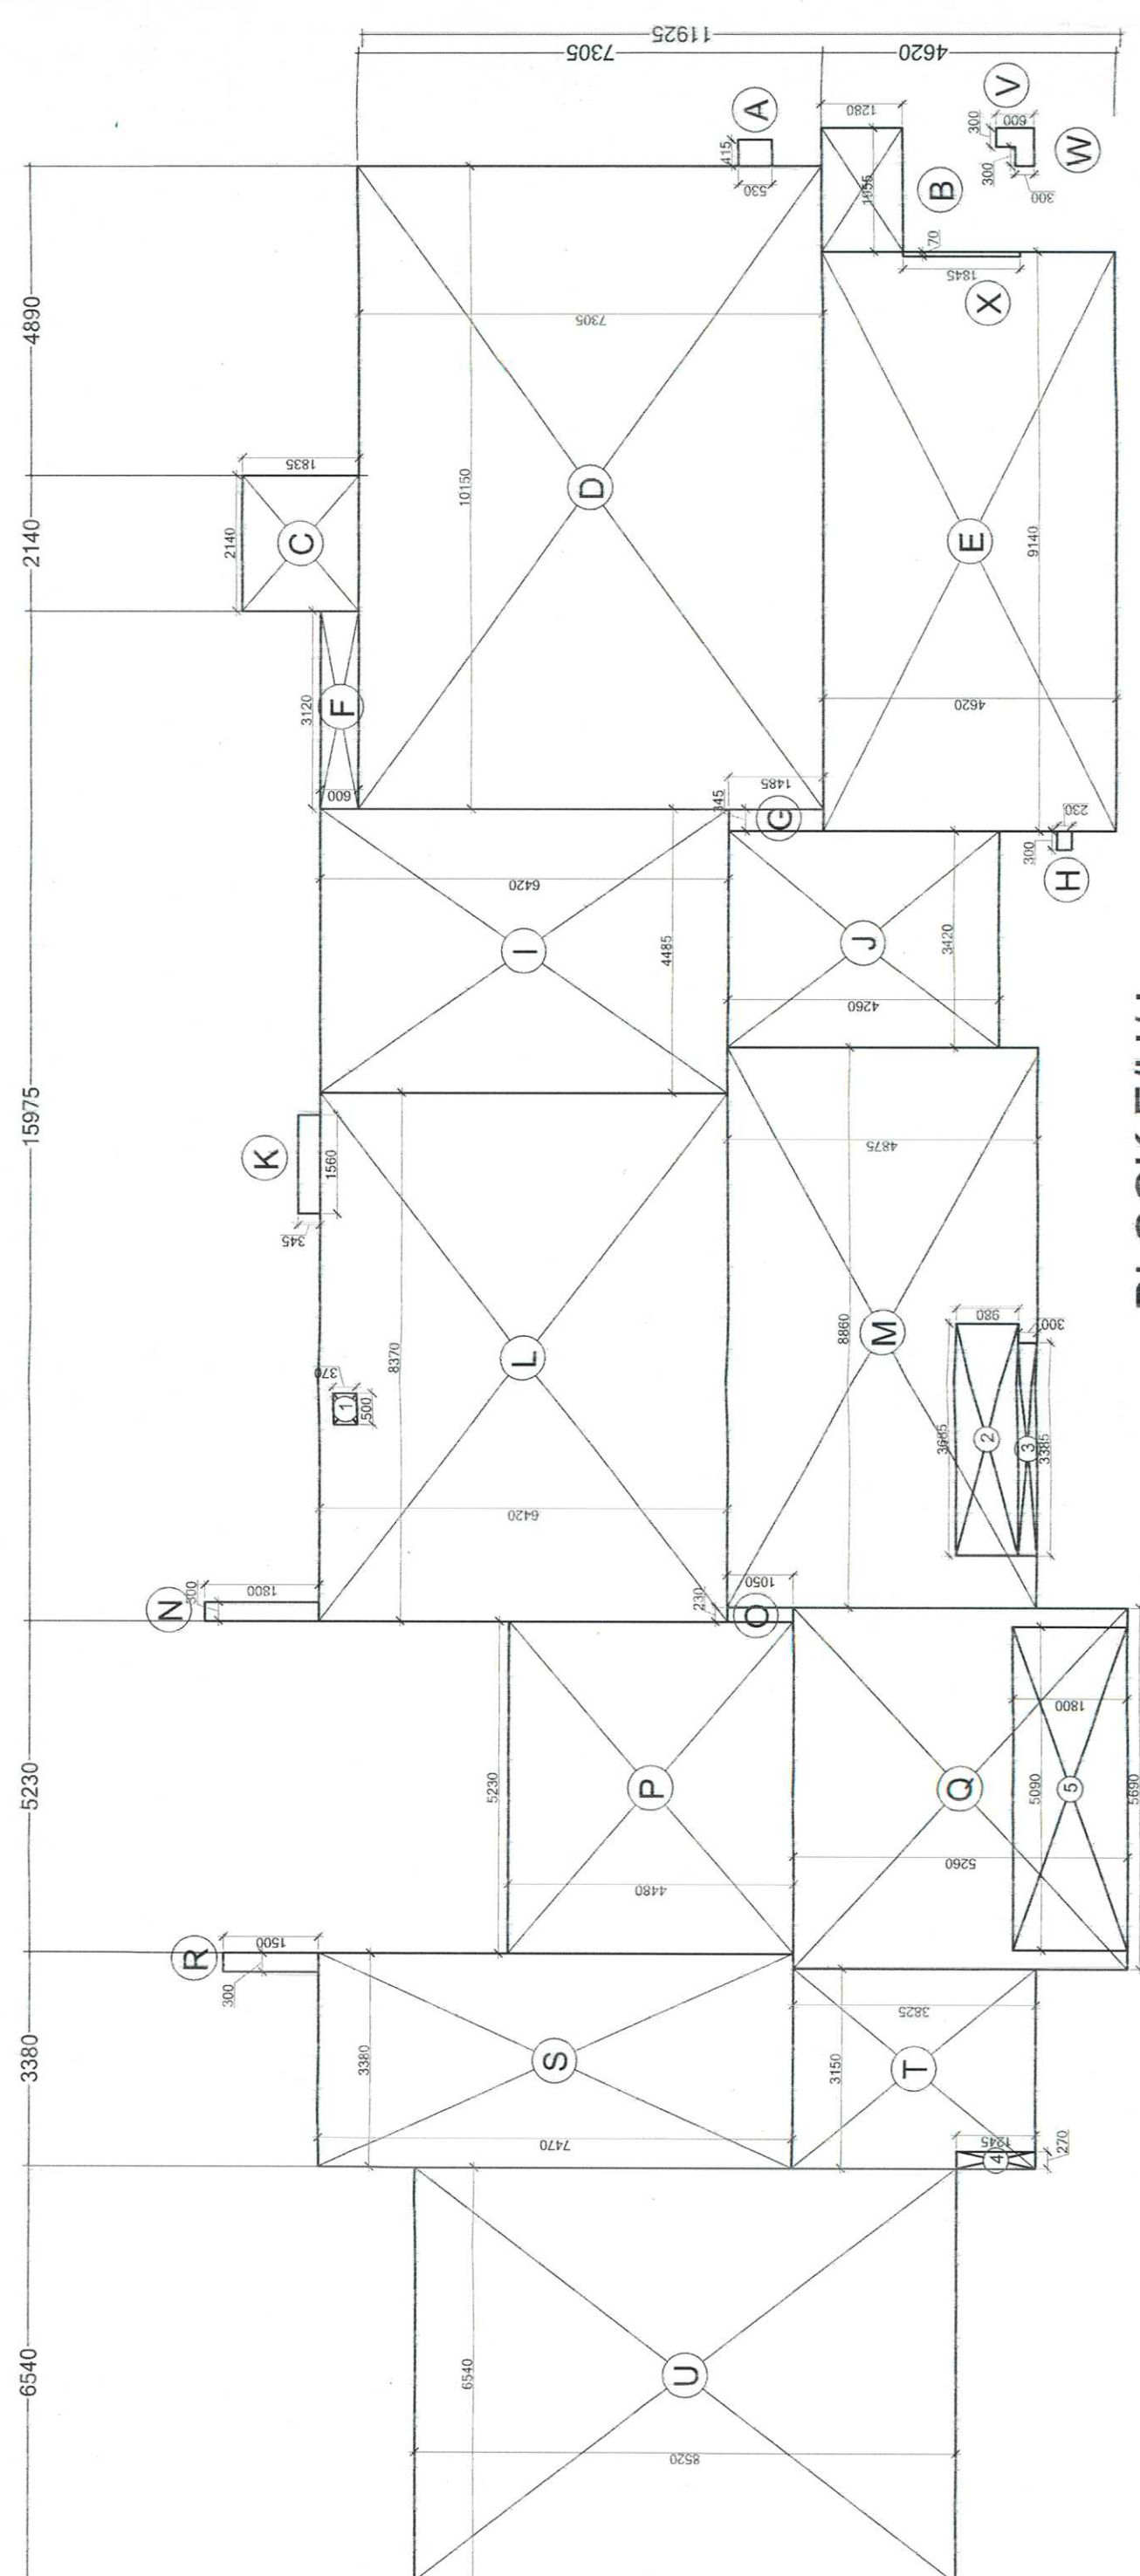

Block F/H/J
STILT/GROUND FLOOR PLAN

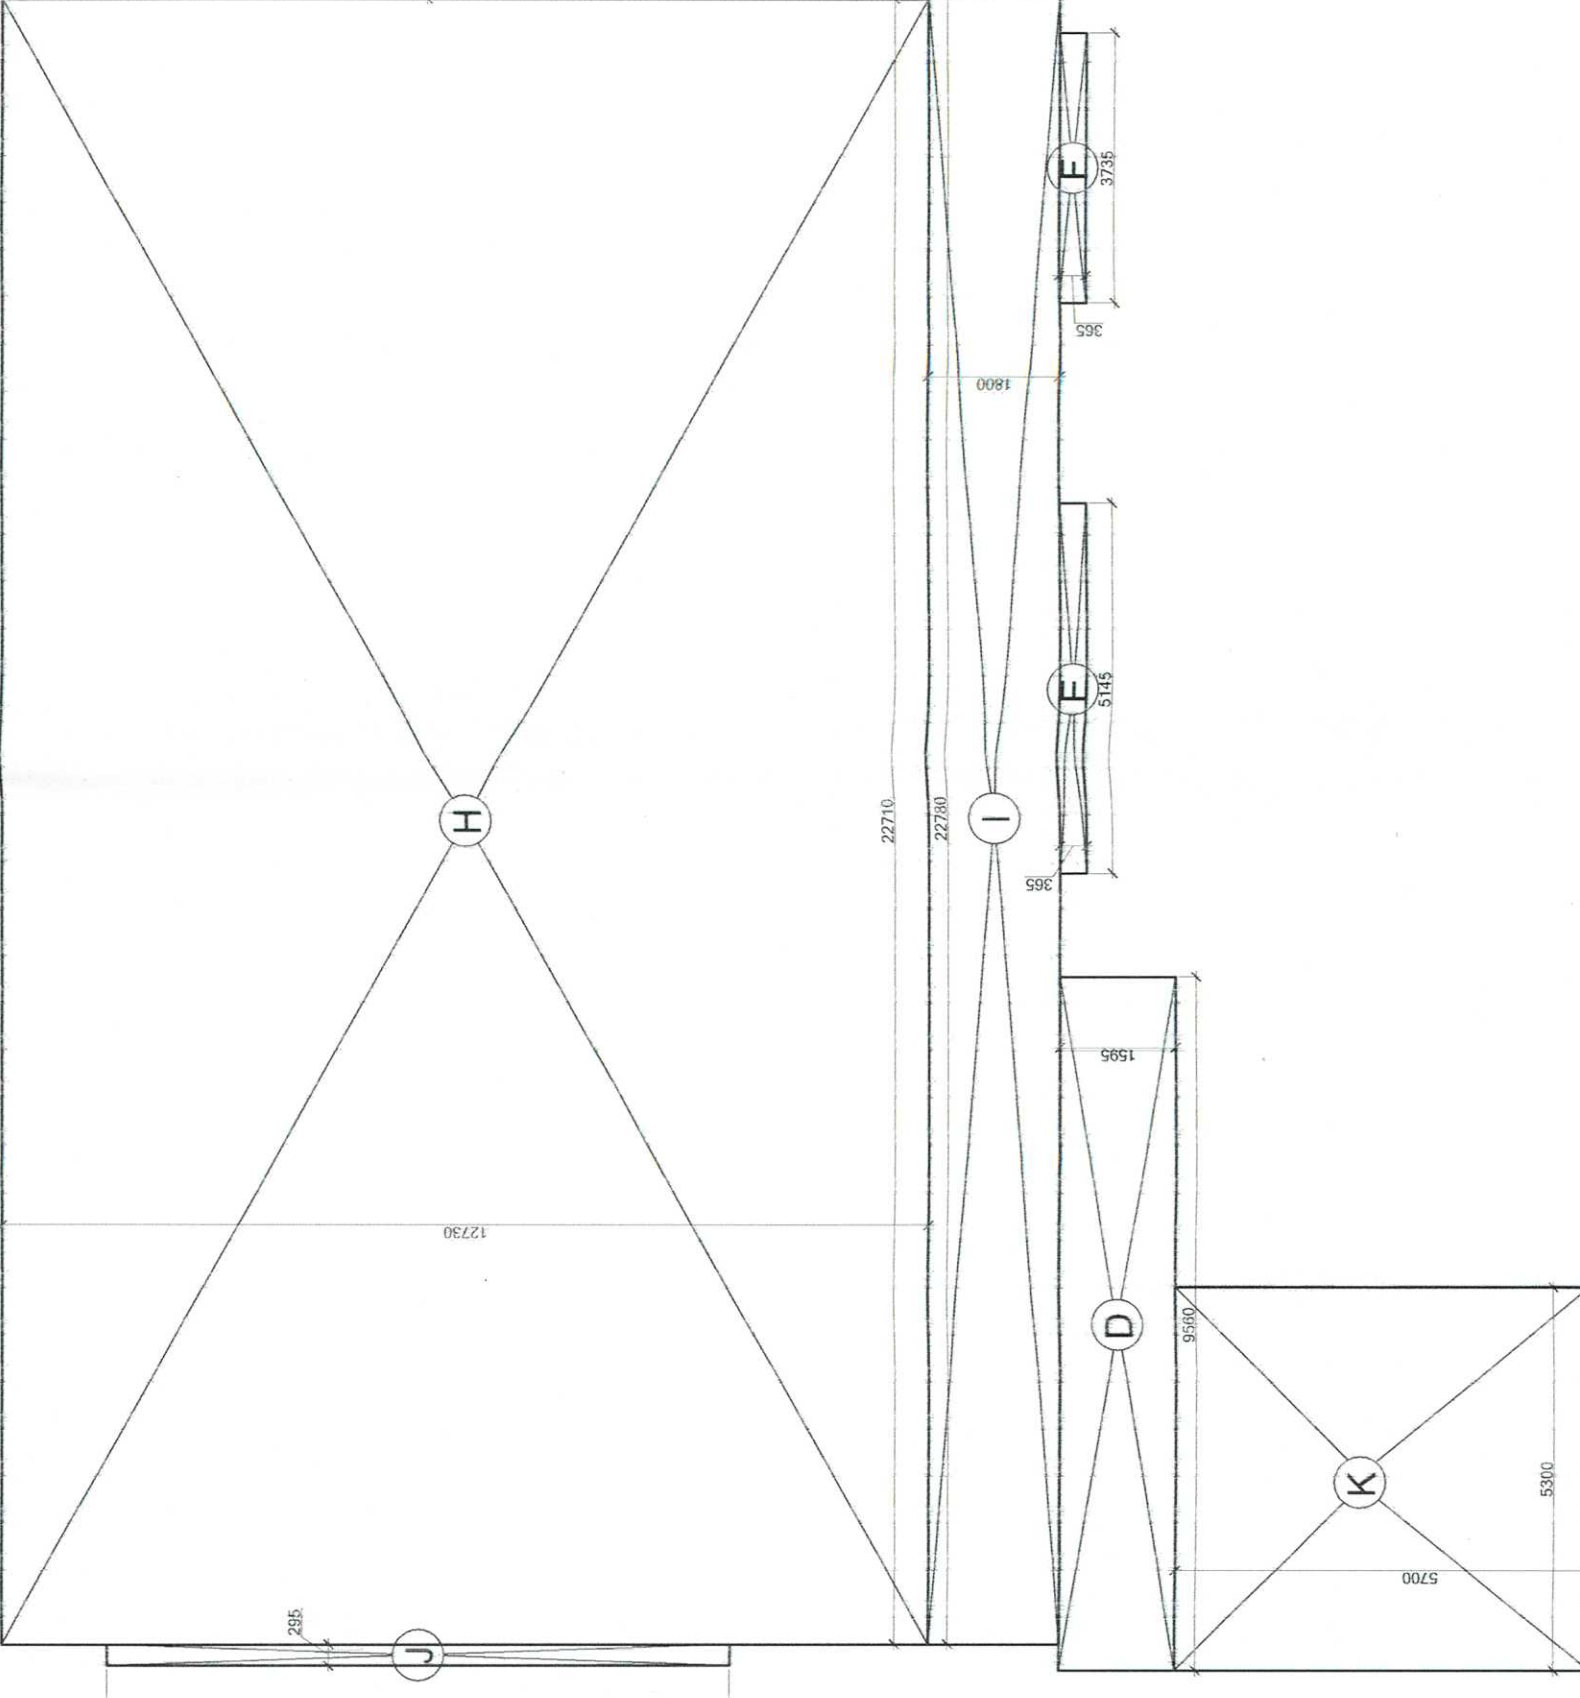

Block E/G/I
GROUND COVERAGE

FAR CALCULATION FOR BLOCK FINJA				
No	Code	LENGTH(M)	BREADTH(M)	Area(Sq. M)
ADDITIONS				
1	A	0.415	1.26	0.52
2	B	1.955	1.26	2.46
3	C	2.14	1.63	3.49
12	L	0.3	1.8	0.54
TOTAL				414.313
SUBTRACTIONS				
1	1	0.5	0.37	0.19
2	2	3.385	0.3	1.015
3	3	3.385	0.3	1.015
4	4	0.27	1.245	0.336
5	5	5.09	1.8	9.162
TOTAL				14.110
FAR AREA OF GROUND FLOOR FOR BLOCK FINJA (A/F)				400.203