

Notes

- Dimensions are not to be scaled.
- All windows & ventilators are in MM
- All walls are 200/115 Brick Work

No.

Date

By

Description

Issues

KEY PLAN

PILING NOTES:

1. ALL PILES ARE 1000 MM DIA.








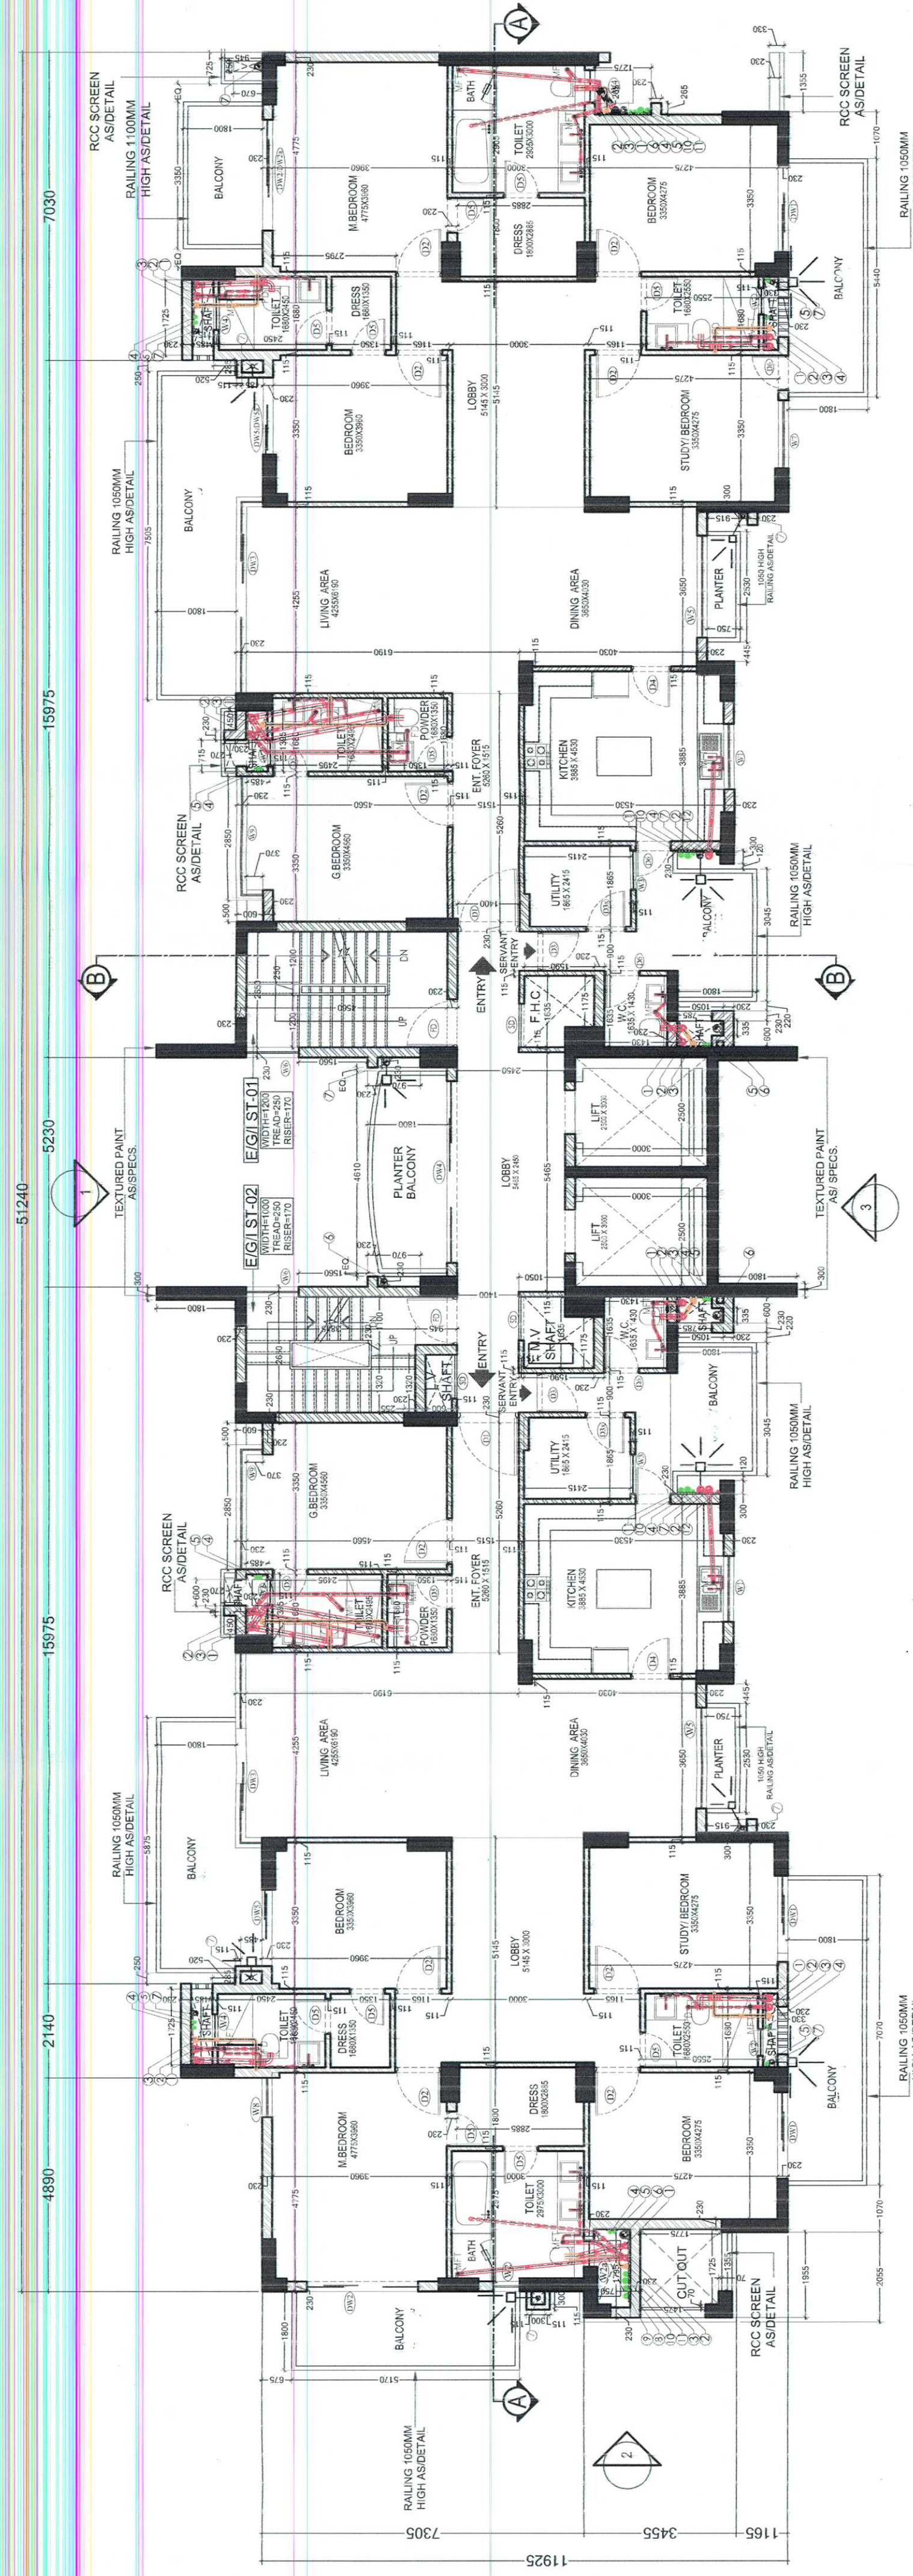


BLOCK E/G/I
3RD, 4TH, 9TH & 10TH FLOOR PLAN

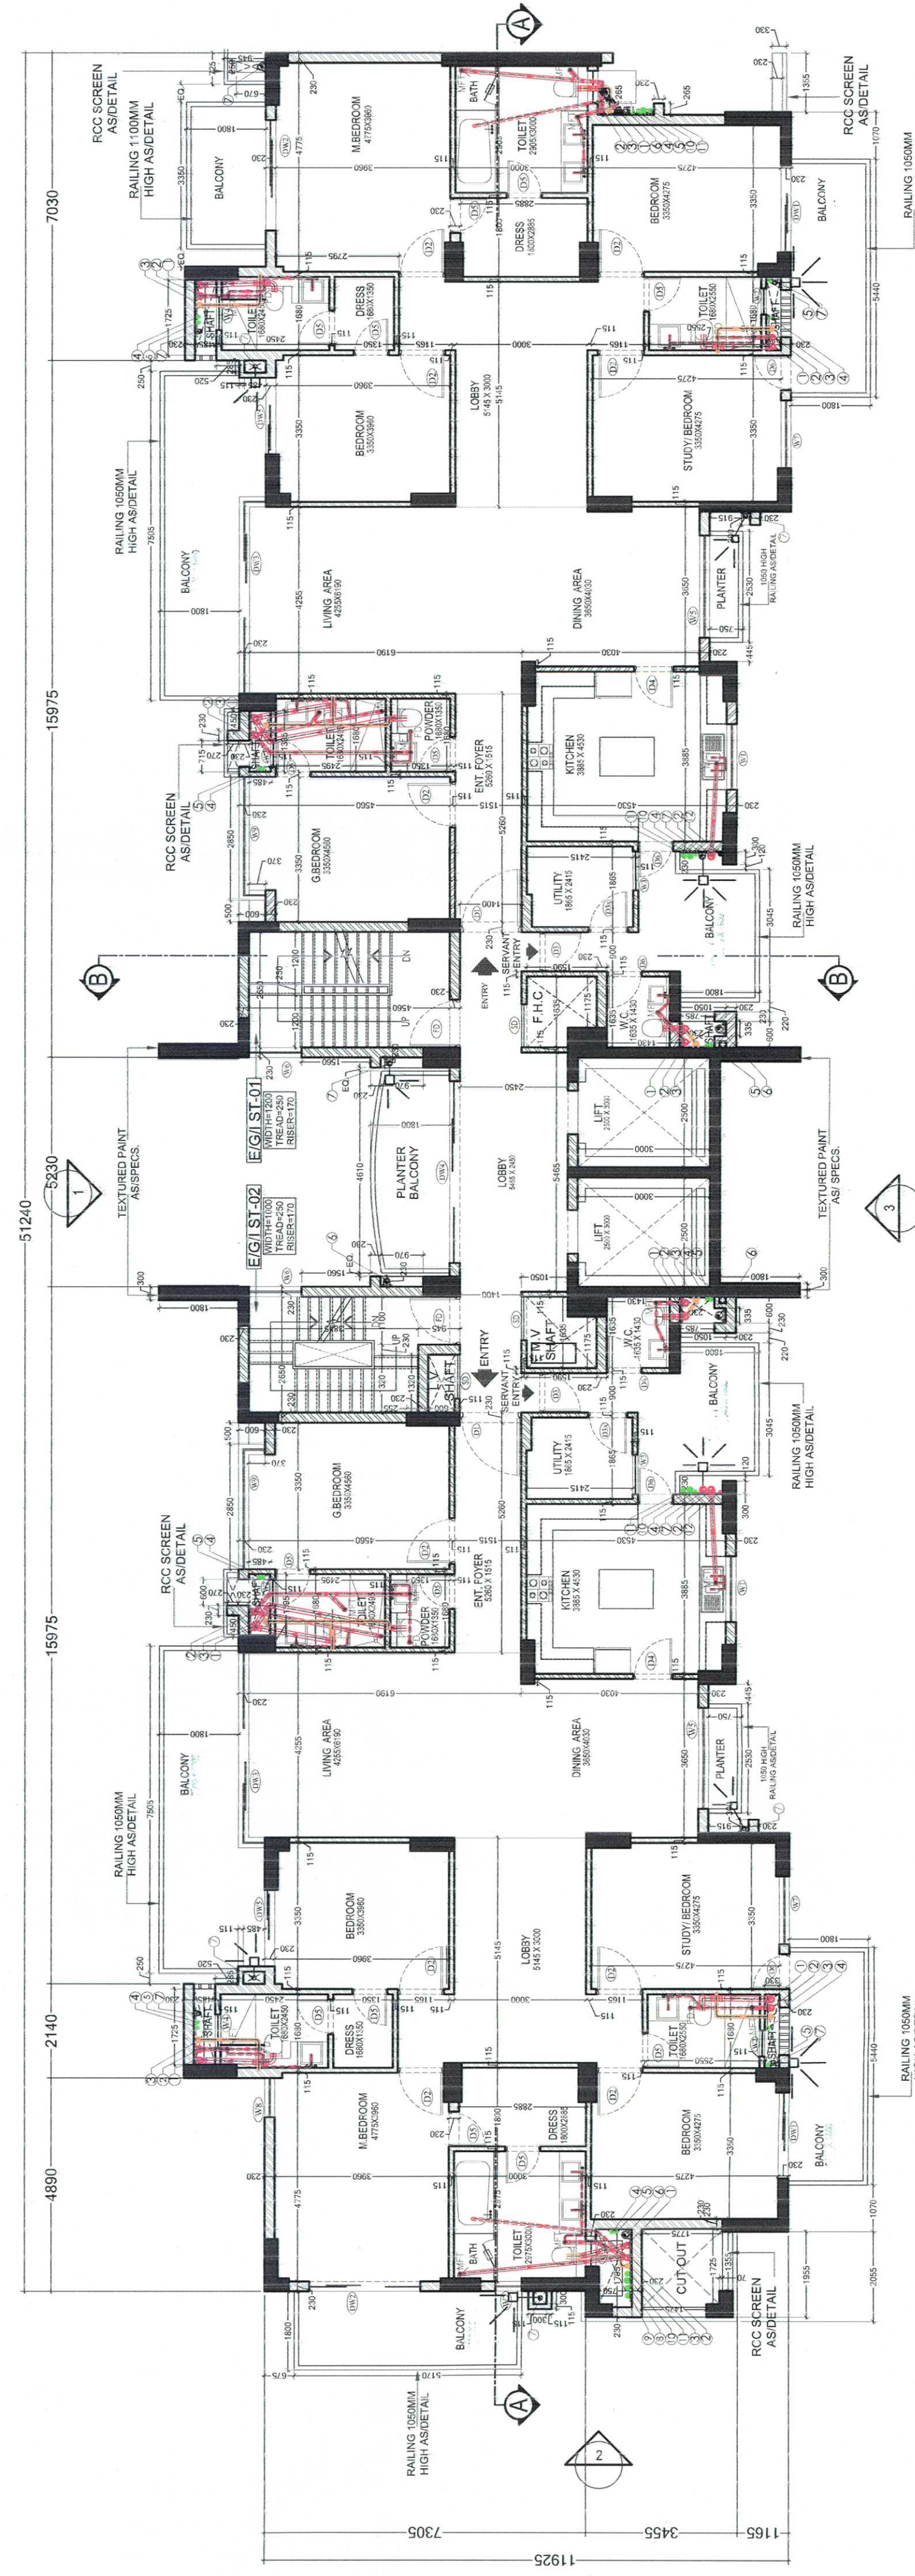

BLOCK E/G/I
FIFTH FLOOR PLAN

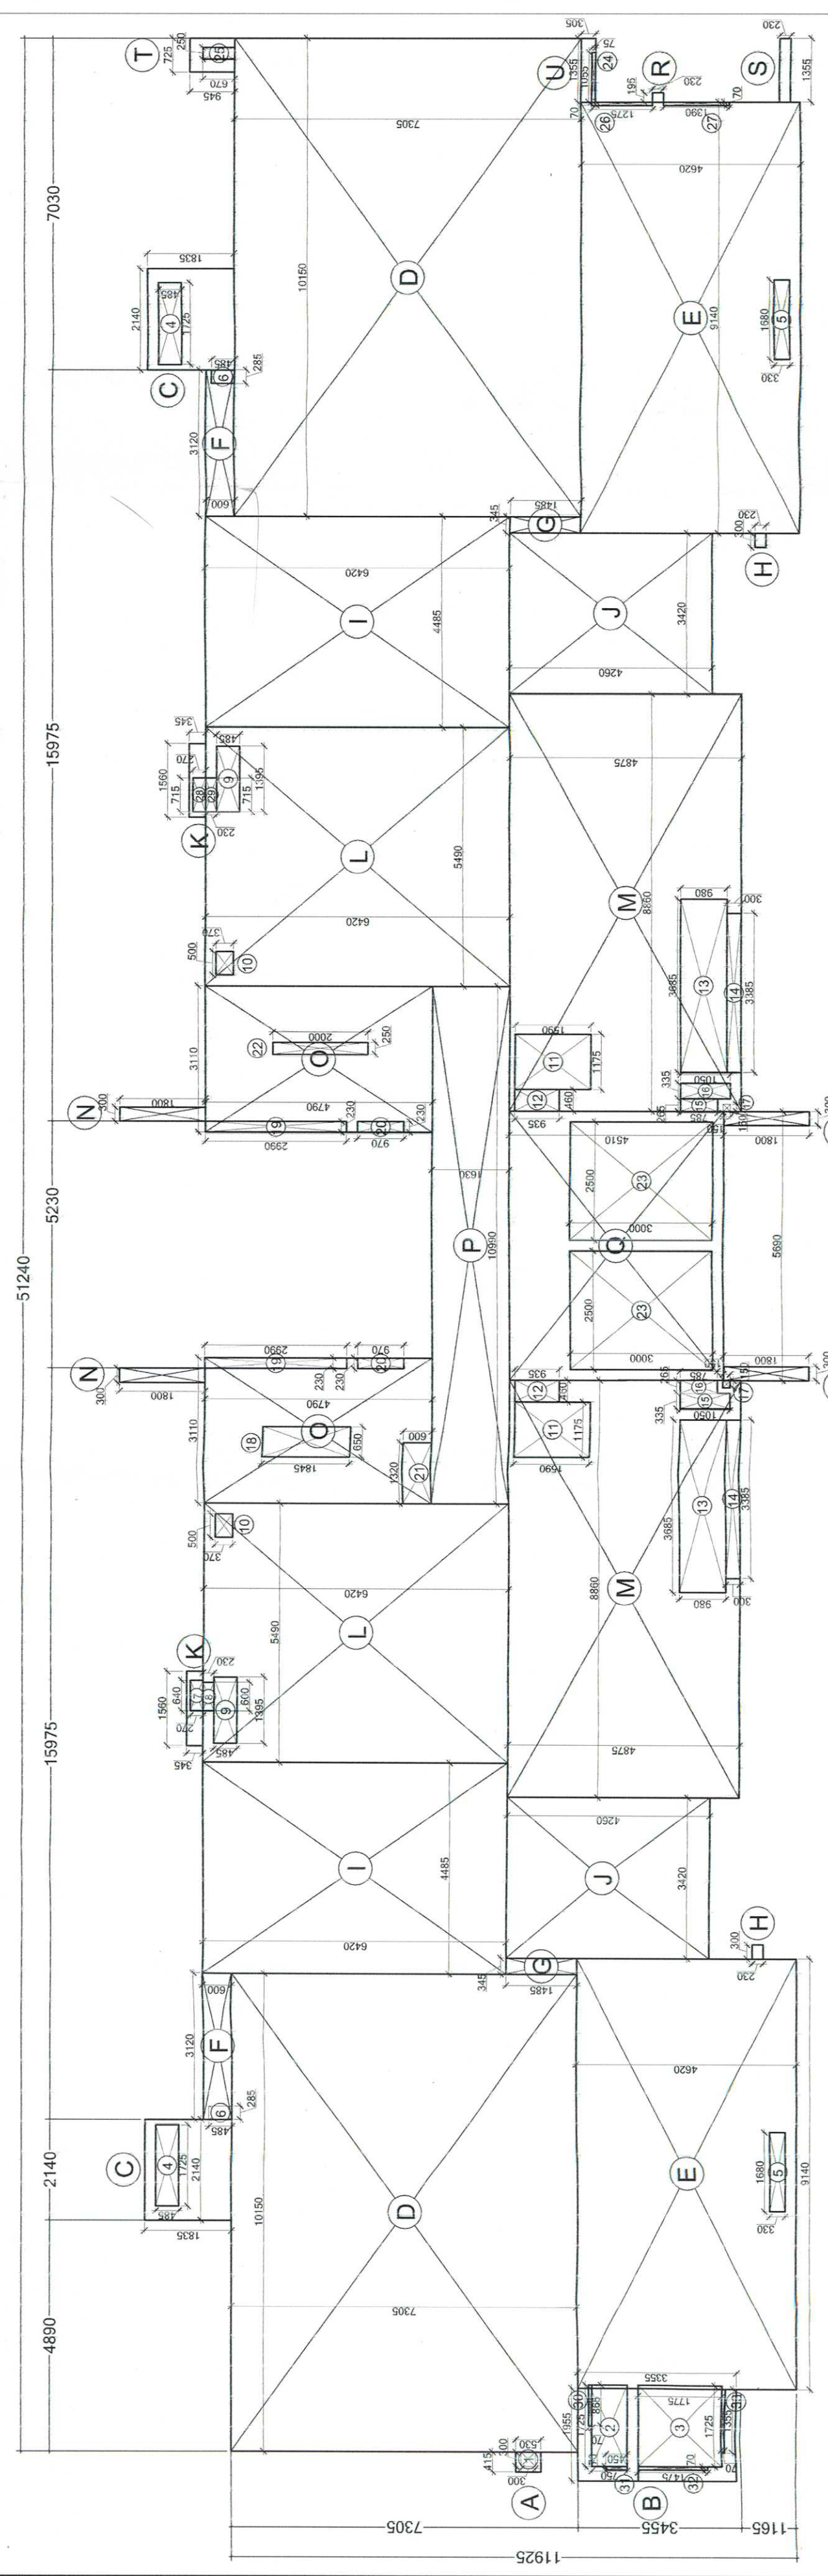

BLOCK E/G/I
(3RD/4TH/9TH/10TH) FLOOR PLAN
ROAD SIDE

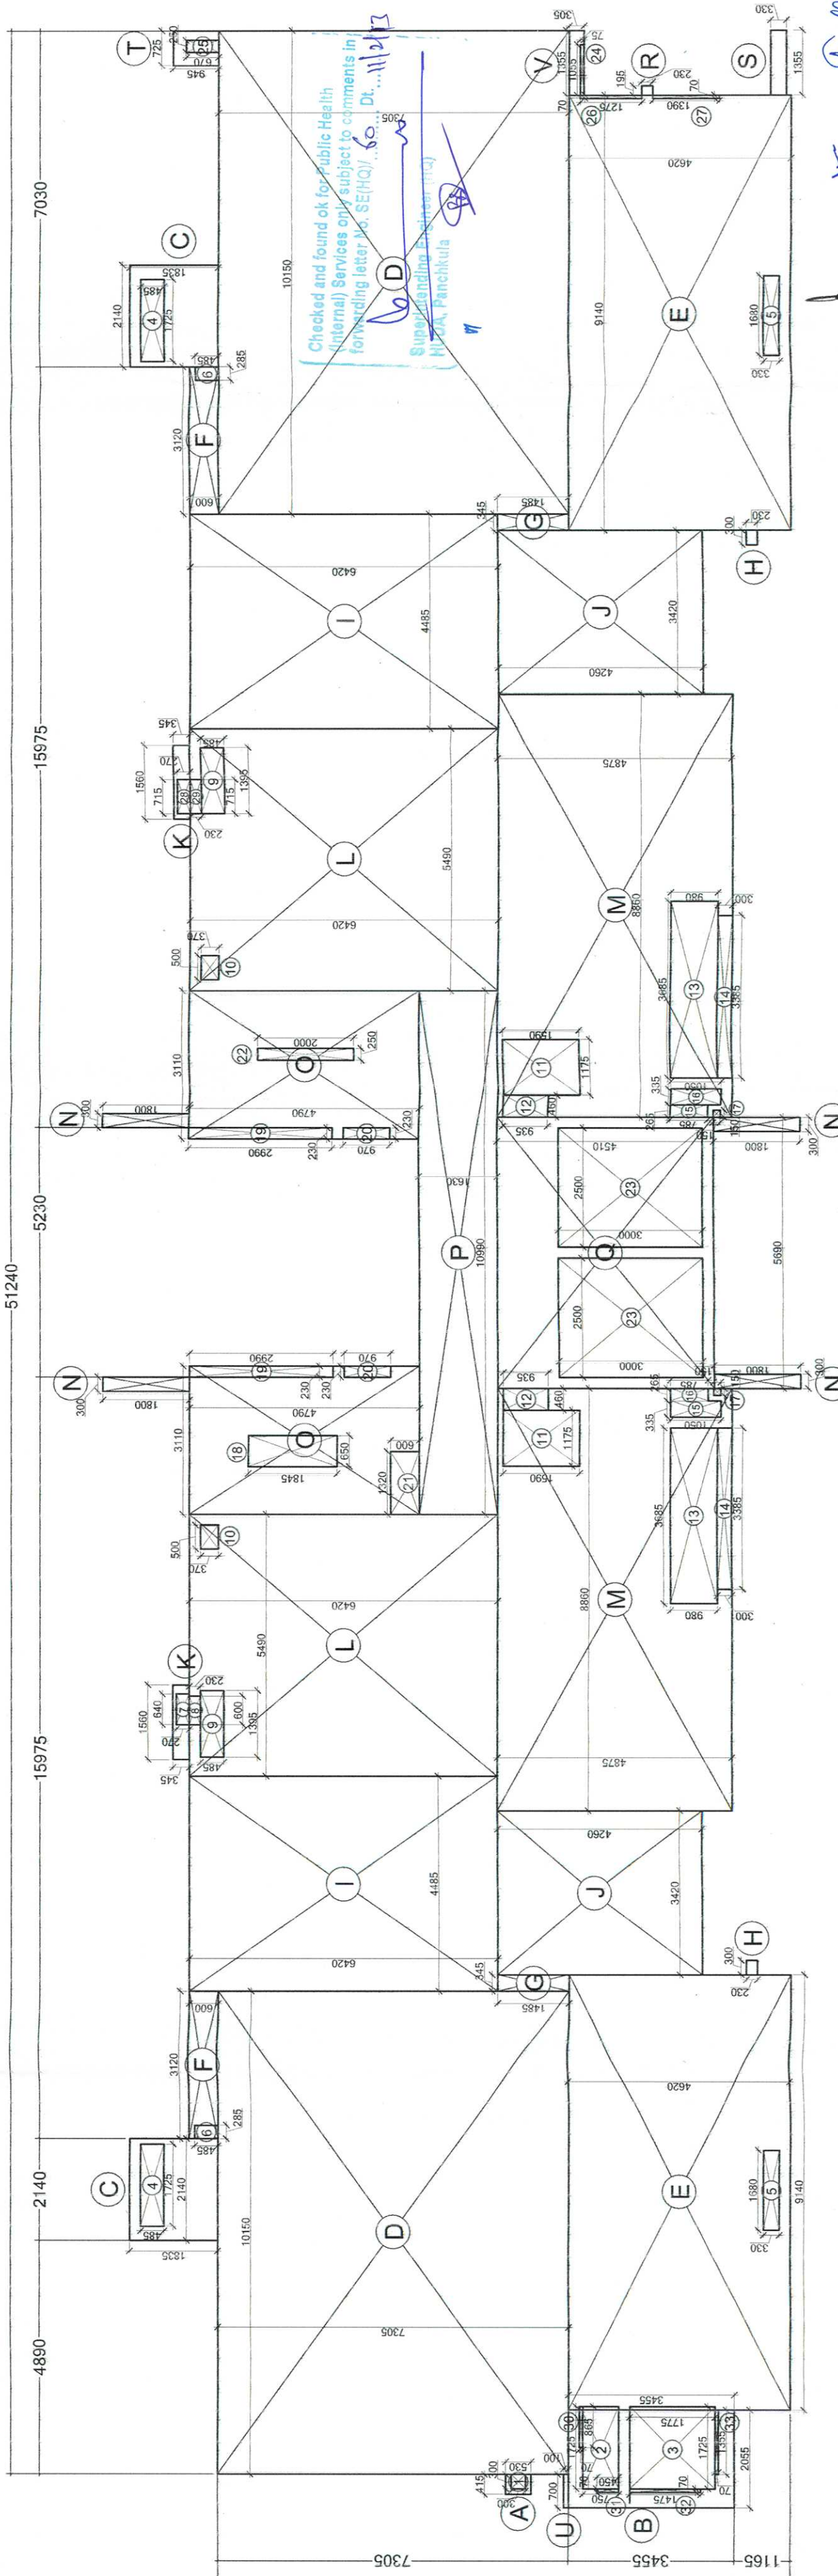

BLOCK E/G/I
4TH/10TH/11TH FLOOR PLAN
ROAD SIDE

NOTE: MECHANICAL VENTILATION
WILL BE PROVIDED IN THE
POUNDER ROOMS

Owner's Signature

Architect's Signature

Architect's Stamp
























