


LAYOUT PLAN ON DEMARCAT

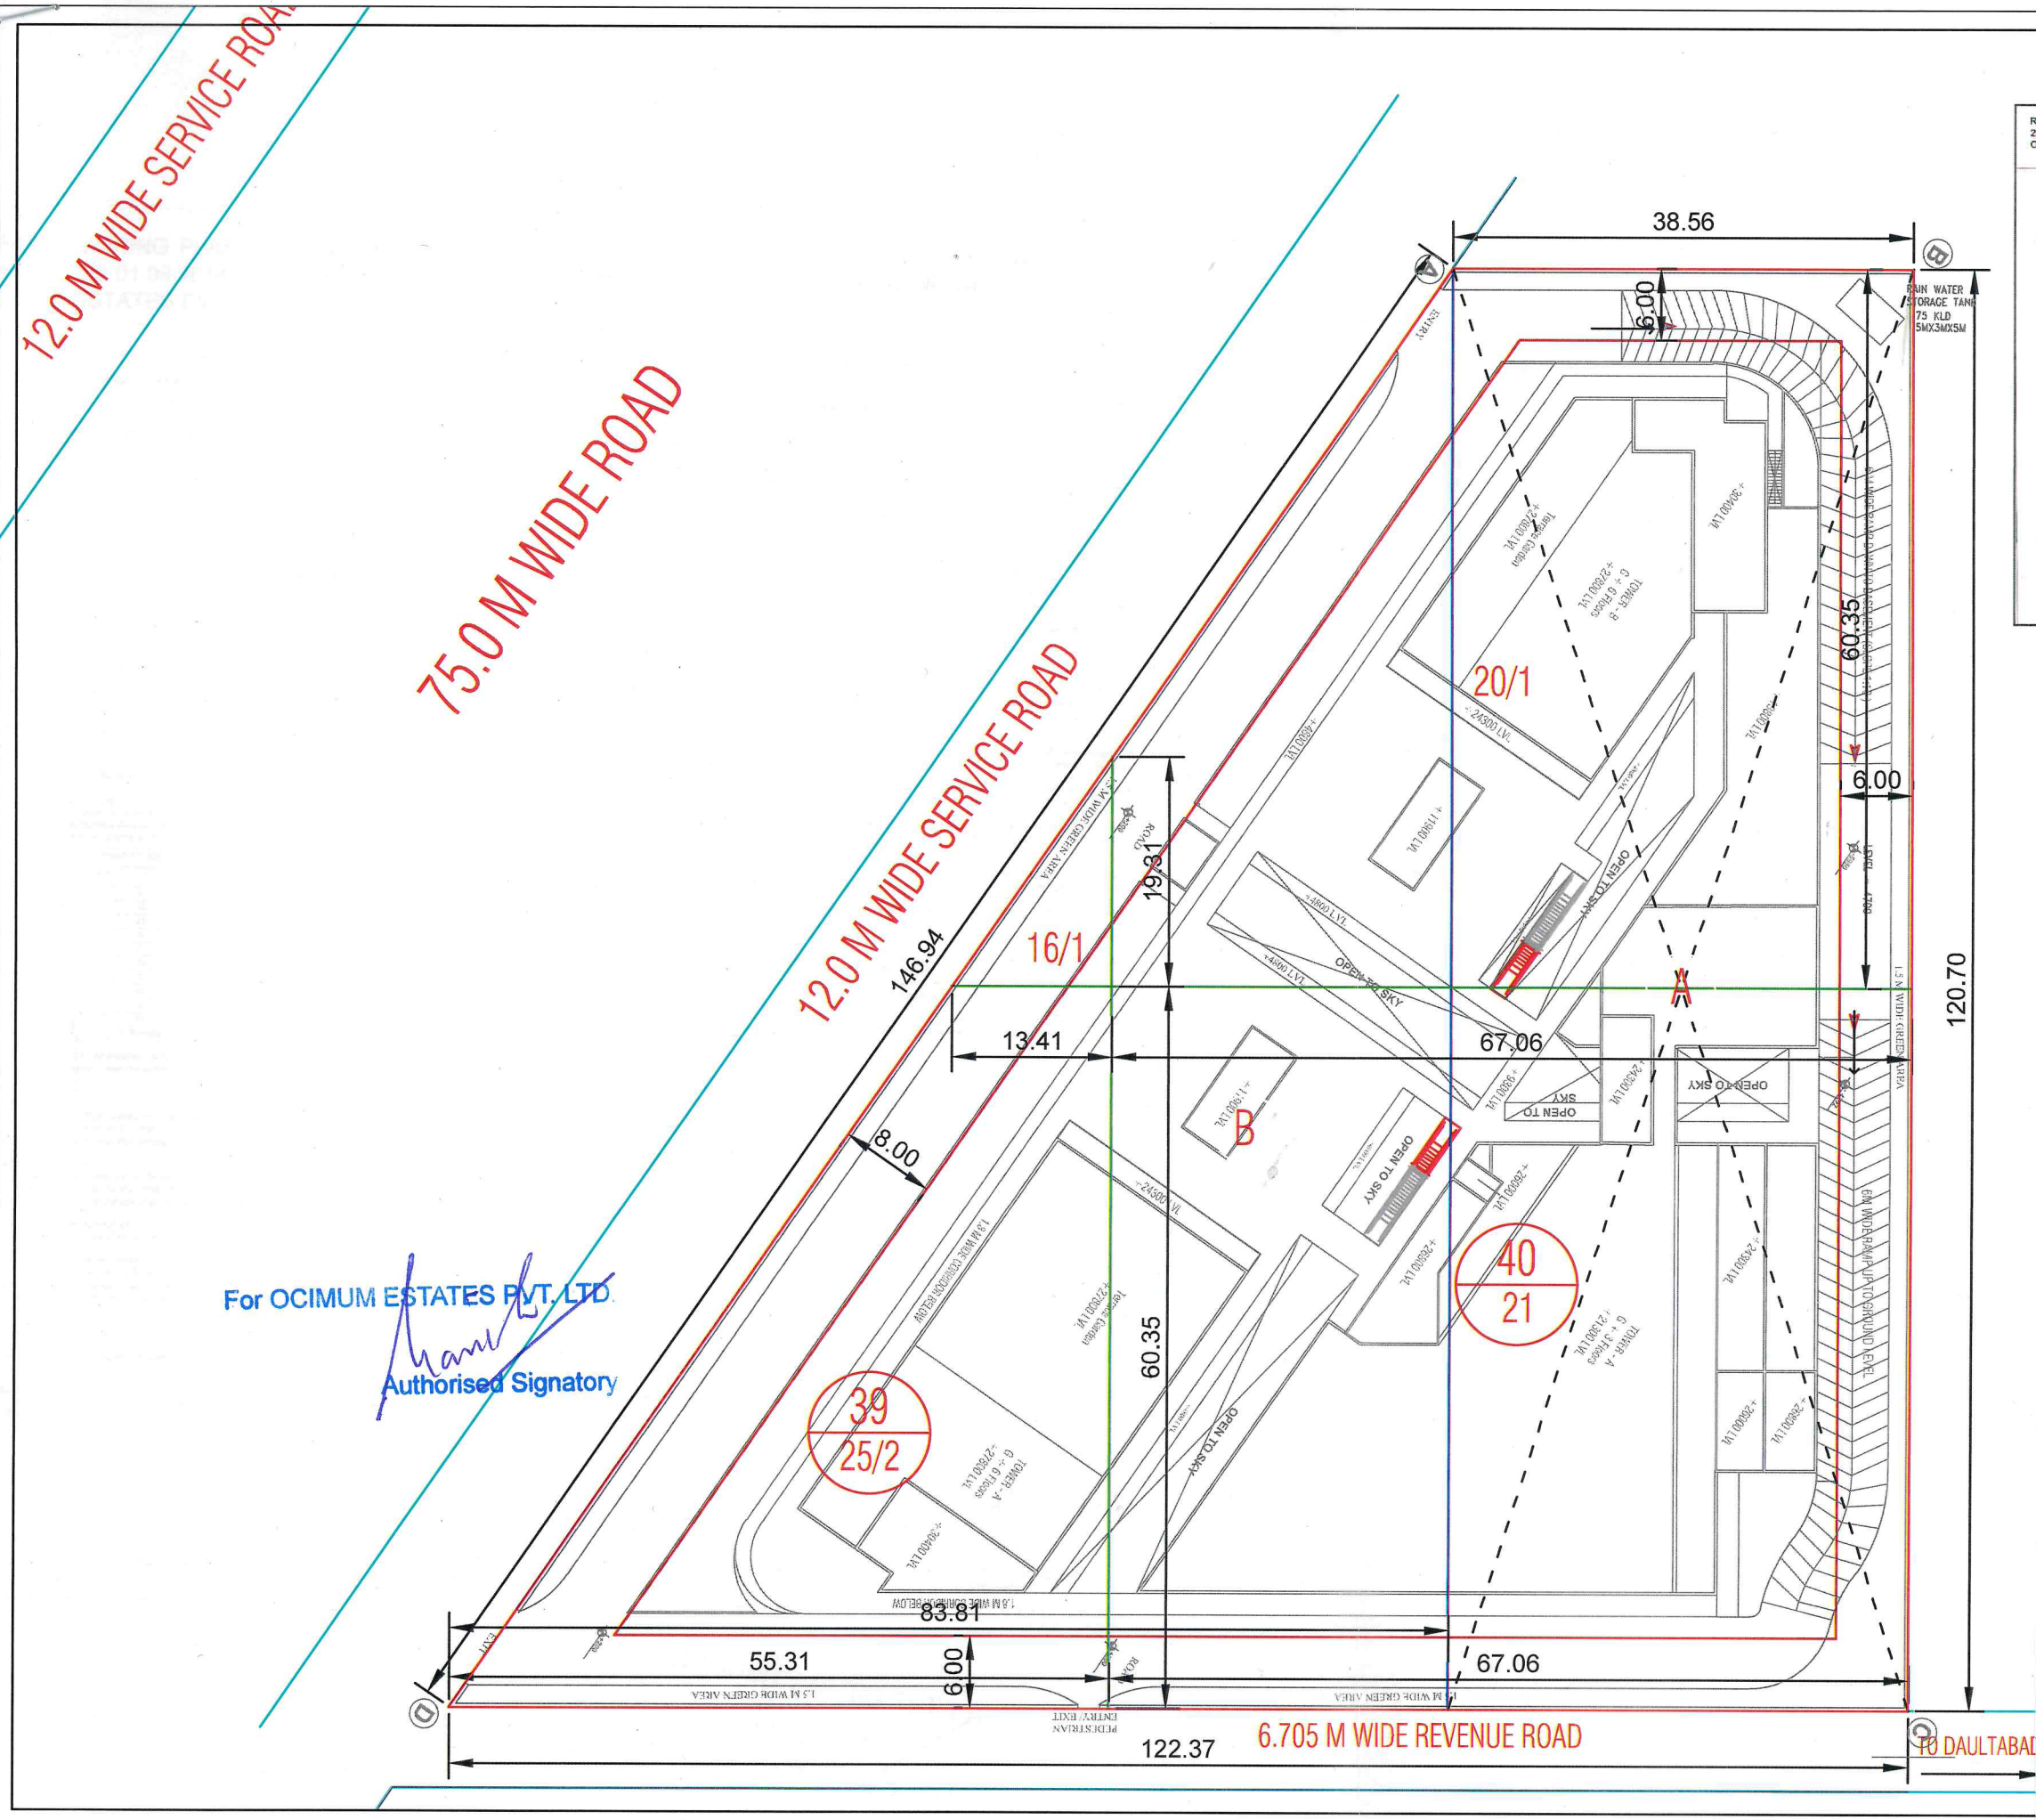

For OCIMUM ESTATES PVT. LTD.  
*Handwritten Signature*  
 Authorised Signatory

REVISED ZONING PLAN OF COMMERCIAL COLONY MEASURING 2.38125 ACRES (LICENCE NO. 144 OF 2014 DATED 01.09.2014) IN SECTOR-103, GURUGRAM MANESAR URBAN COMPLEX BEING DEVELOPED BY M/S OCIMUM ESTATES PRIVATE LIMITED.

1. For purpose of Clause 1.2 (b) of the Building Code, 2013, amended from time to time.

2. The proposed building shall be constructed in accordance with the Building Code, 2013, amended from time to time.



Rect. No.	Killa No.	Area K-M
39	16/1	0-4
	25/2	4-2
40	20/1	6-15
	21	8-0
Total:		19-1 Or 2.38125

NOTE:  
 1. ALL DIMENSIONS AND LEVELS MARKED IN PLANS ARE IN METERS.

Signatures:

Architect:	Owner:
------------	--------

Client :  
 M/S OCIMUM ESTATES PRIVATE LIMITED

Project Name :  
 PROP. BLDG PLAN for COMMERCIAL COLONY MEASURING 2.38125 ACRES (LICENCE NO. 144 OF 2014 DATED 01.09.2014) IN SECTOR-103, GURUGRAM MANESAR URBAN COMPLEX BEING DEVELOPED BY M/S OCIMUM ESTATES PRIVATE LIMITED.

Drg. title:

North-	Revision Number :	Code :
	Issued For :	Scale :
	Drawing Number :	Date :